
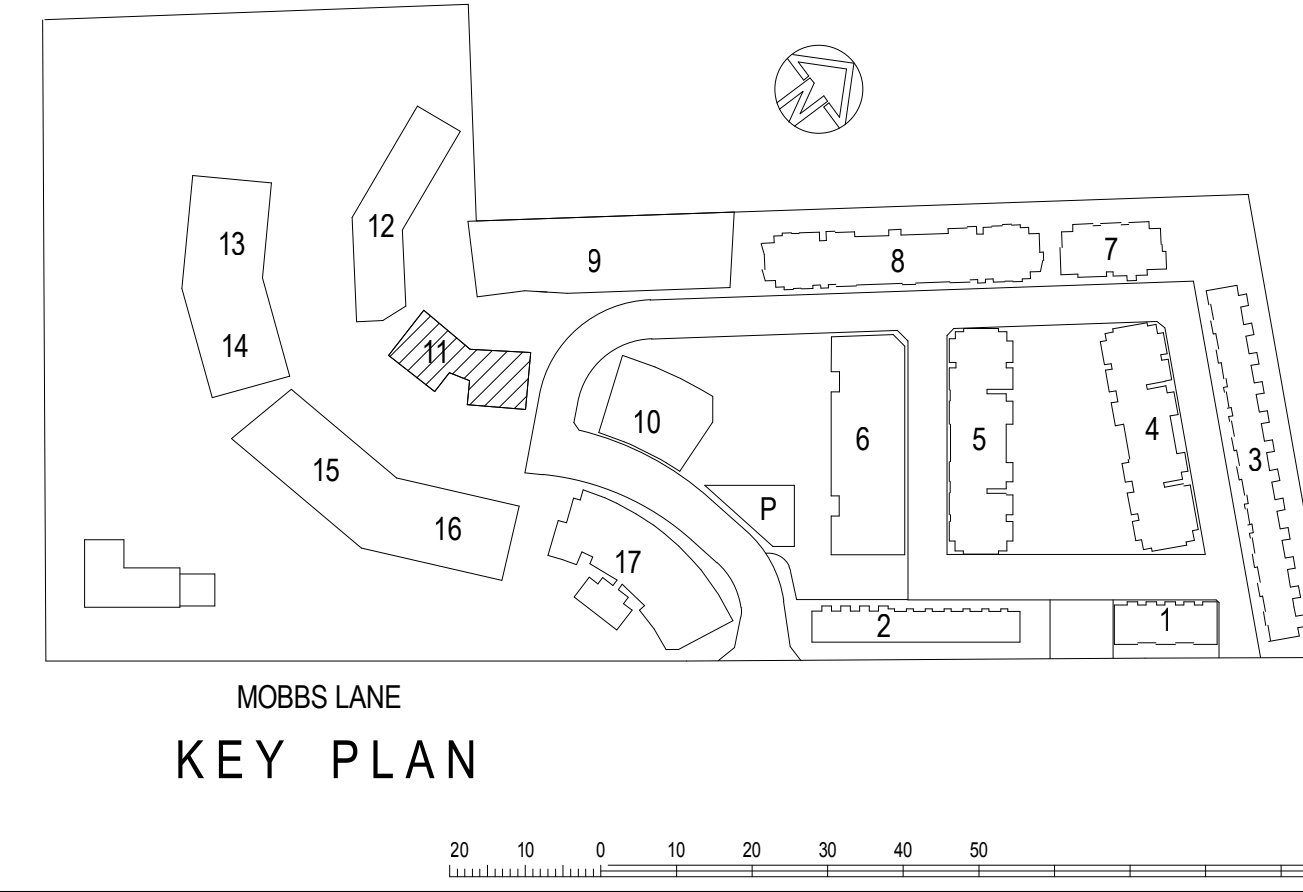


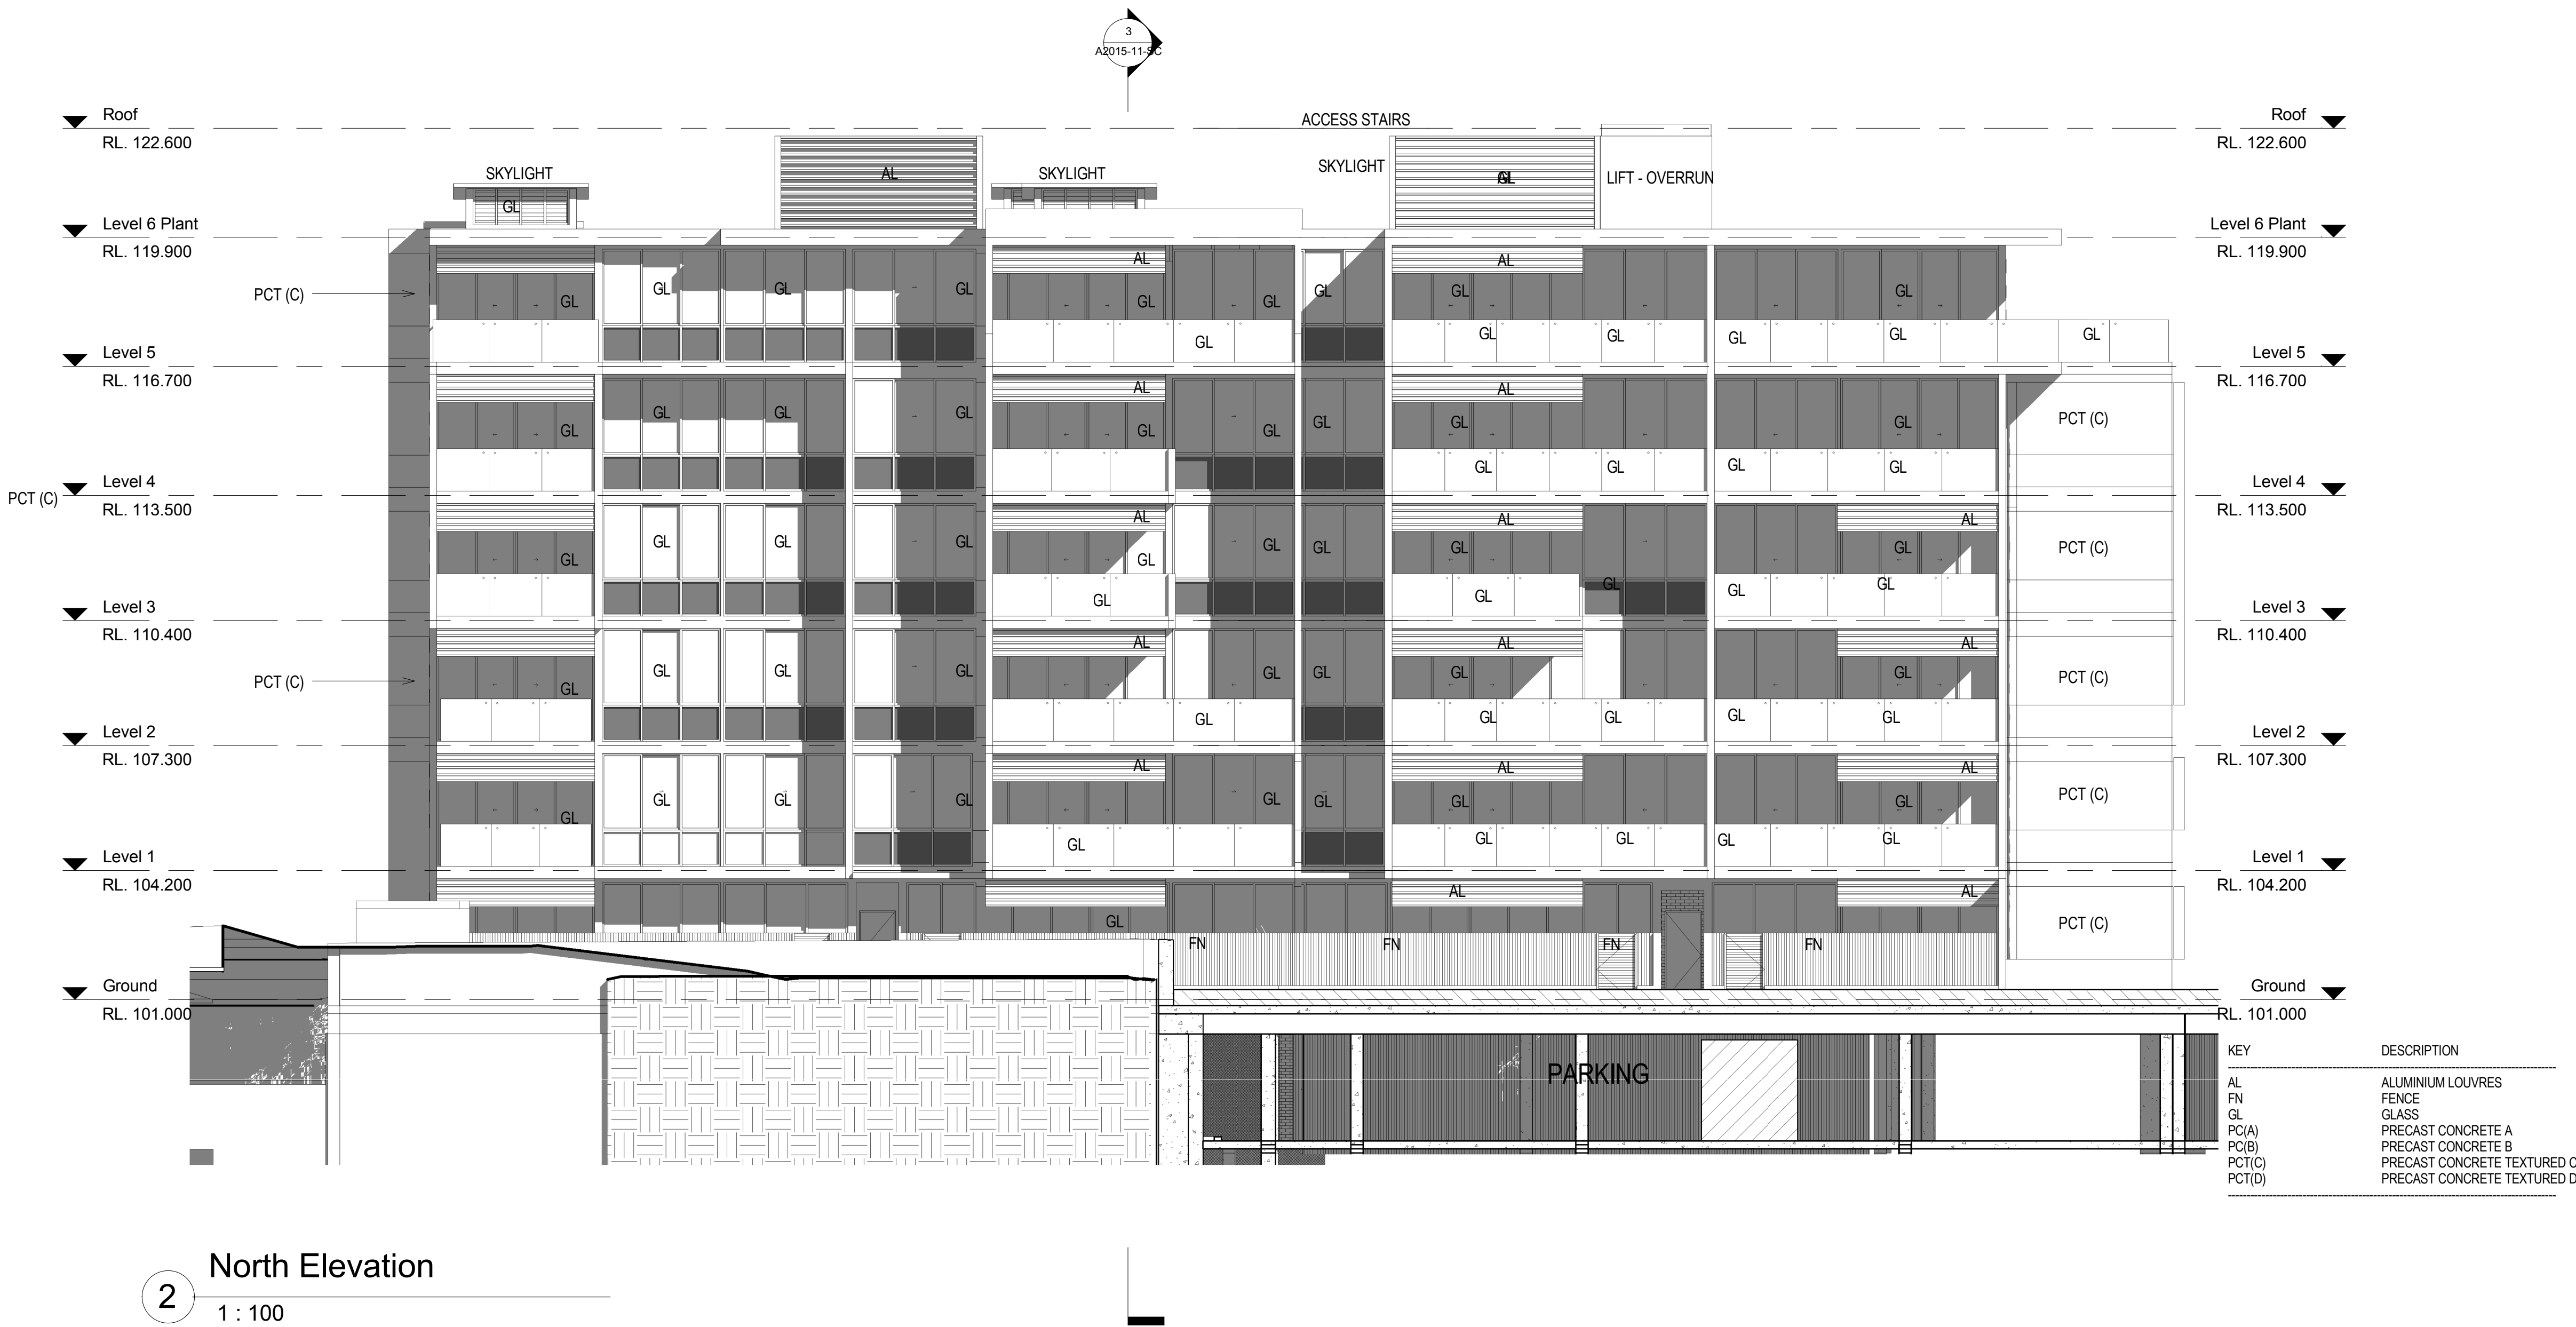

GENERAL NOTES:

THIS DRAWING IS THE EXCLUSIVE PROPERTY OF MERITON APARTMENTS PTY LTD. & THE REPRODUCTION OF ANY PART WITHOUT THE PRIOR WRITTEN CONSENT OF MERITON APARTMENTS PTY LTD. IS A VIOLATION OF APPLICABLE LAWS. IN NO EVENT SHALL MERITON APARTMENTS PTY LTD. BE HELD LIABLE FOR SPECIAL, COLLATERAL, INCIDENTAL, OR CONSEQUENTIAL DAMAGES IN CONNECTION WITH THE USE OF THIS DIGITAL DATA ONCE RELEASED FROM THE MERITON APARTMENTS PTY LTD. OFFICES. THIS DRAWING IS TO BE READ & UNDERSTOOD IN CONJUNCTION WITH THE STRUCTURAL, MECHANICAL, ELECTRICAL, & / OR ANY OTHER CONSULTANT DOCUMENTATION AS MAY BE APPLICABLE TO THE PROJECT PRIOR TO THE START OF ANY WORKS AND FOR ITS DURATION.

NOTE FOR BRICKWORK:
ELECTRICAL CHASES ON RESIDENTIAL FLOORS ARE HOLLOW CORE DOORS LINED ON INSIDE FACE WITH 13mm FIRE GRADE PLASTERBOARD WITH A PERIMETER SMOKE SEAL.

F.R.L. FOR WALLS

PARKING LEVELS:
• LIFT SHAFT _240/120/120
• FIRE STAIRS _120/120
• VENTILATION & GARAGE SHAFTS _120/120
• MAIN GARAGE ROOM DOOR _120/120
• FIRE STAIR DOORS _400/30

COMMERCIAL & RETAIL LEVELS:
• LIFT SHAFT 180/120/120
• FIRE STAIRS _120/120
• VENTILATION & GARAGE SHAFTS _120/120
• FIRE STAIR DOORS _400/30

RESIDENTIAL LEVELS:
• LIFT SHAFT _80/90/90
• FIRE STAIRS _400/90
• VENTILATION & GARAGE SHAFTS _100/90
• FIRE STAIR DOORS _400/90
• GARAGE ROOM DOORS _400/30
• FIRE STAIR DOORS _400/30
• APARTMENT DIVIDING WALLS & WALLS BOUNDING PUBLIC AREAS AND CORRIDORS _400/60

NB: ALL F.R.L.'S RELATE TO NON-LOADBEARING CONSTRUCTION AS APPLICABLE CODE DEFINITION (STRUCTURAL ADEQUACY/INTEGRITY/INSULATION)

B	21.03.13	PREFERRED PROJECT	
A	10.01.13	RE-ISSUED FOR DA	TWJ
ISSUE	DATE	REVISION	BY

Meriton
Apartments Pty. Ltd.
Builders & Developers

Level 11, 528 Kent Street, Sydney NSW 2000
Tel: (02) 9287 2888 Fax: (02) 9287 2777 Email: info@meriton.com.au Internet: <http://www.meriton.com.au>

PROJECT:
EPHING PARK - STAGE 3
BUILDINGS 11, 12, 13, 14, 15, 16, 17
61 MOBB'S LANE,
EPHING, NSW 2121

DRAWING TITLE:
BUILDING 11

N&S ELEV

DATE	SCALE	DRAWING NO.	REV.
OCT 2012	1:100	A2021-11-EL	B
DRAWN BY	PROJ. NO.		
JIN	764		
DO NOT SCALE			

USE FIGURED DIMENSIONS AT ALL TIMES. IF IN CONFLICT, CHECK WITH MERITON APARTMENTS PTY LTD. CONSULTANTS TO CHECK AND VERIFY ALL LEVELS, DATUMS AND DIMENSIONS ON SITE AND SHALL REPORT ANY DISCREPANCIES OR OMISSIONS TO MERITON APARTMENTS PTY LTD. PRIOR TO COMMENCEMENT OF WORK AND DURING THE CONSTRUCTION PHASE.

DA ISSUE

CAD FILE: D:\REVIT_2013\eppling park DA\B6-11A_B6-11\DAL_1A6.rvt