

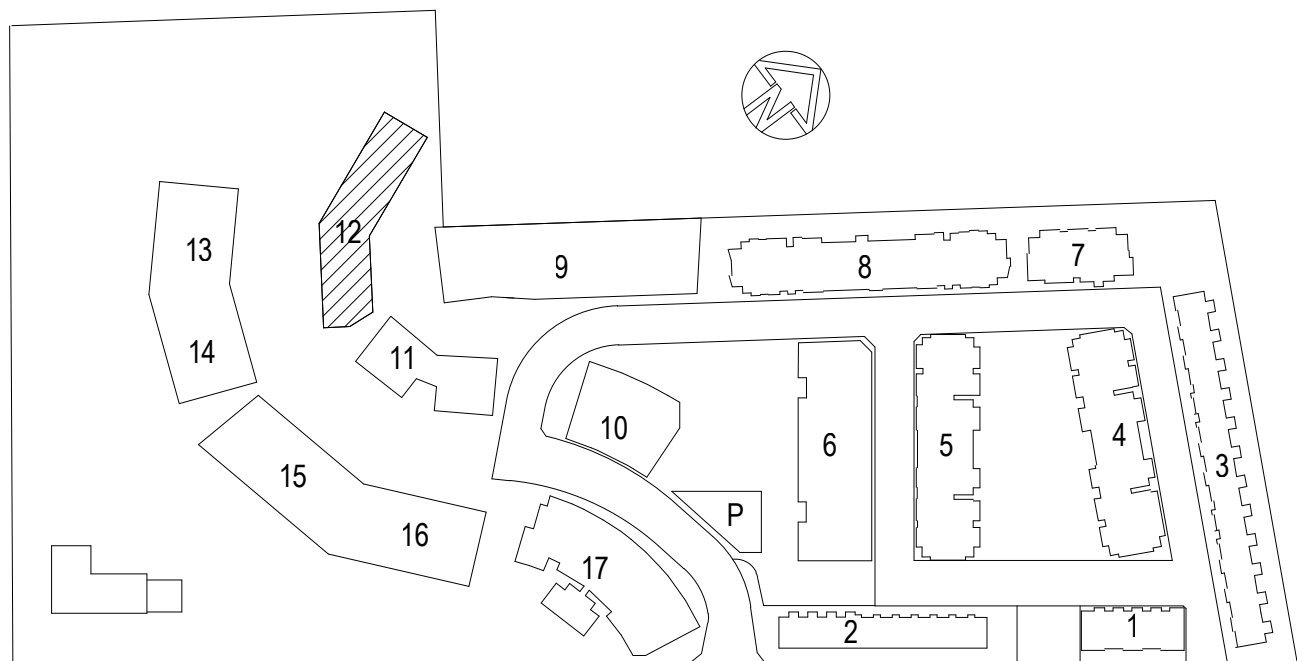


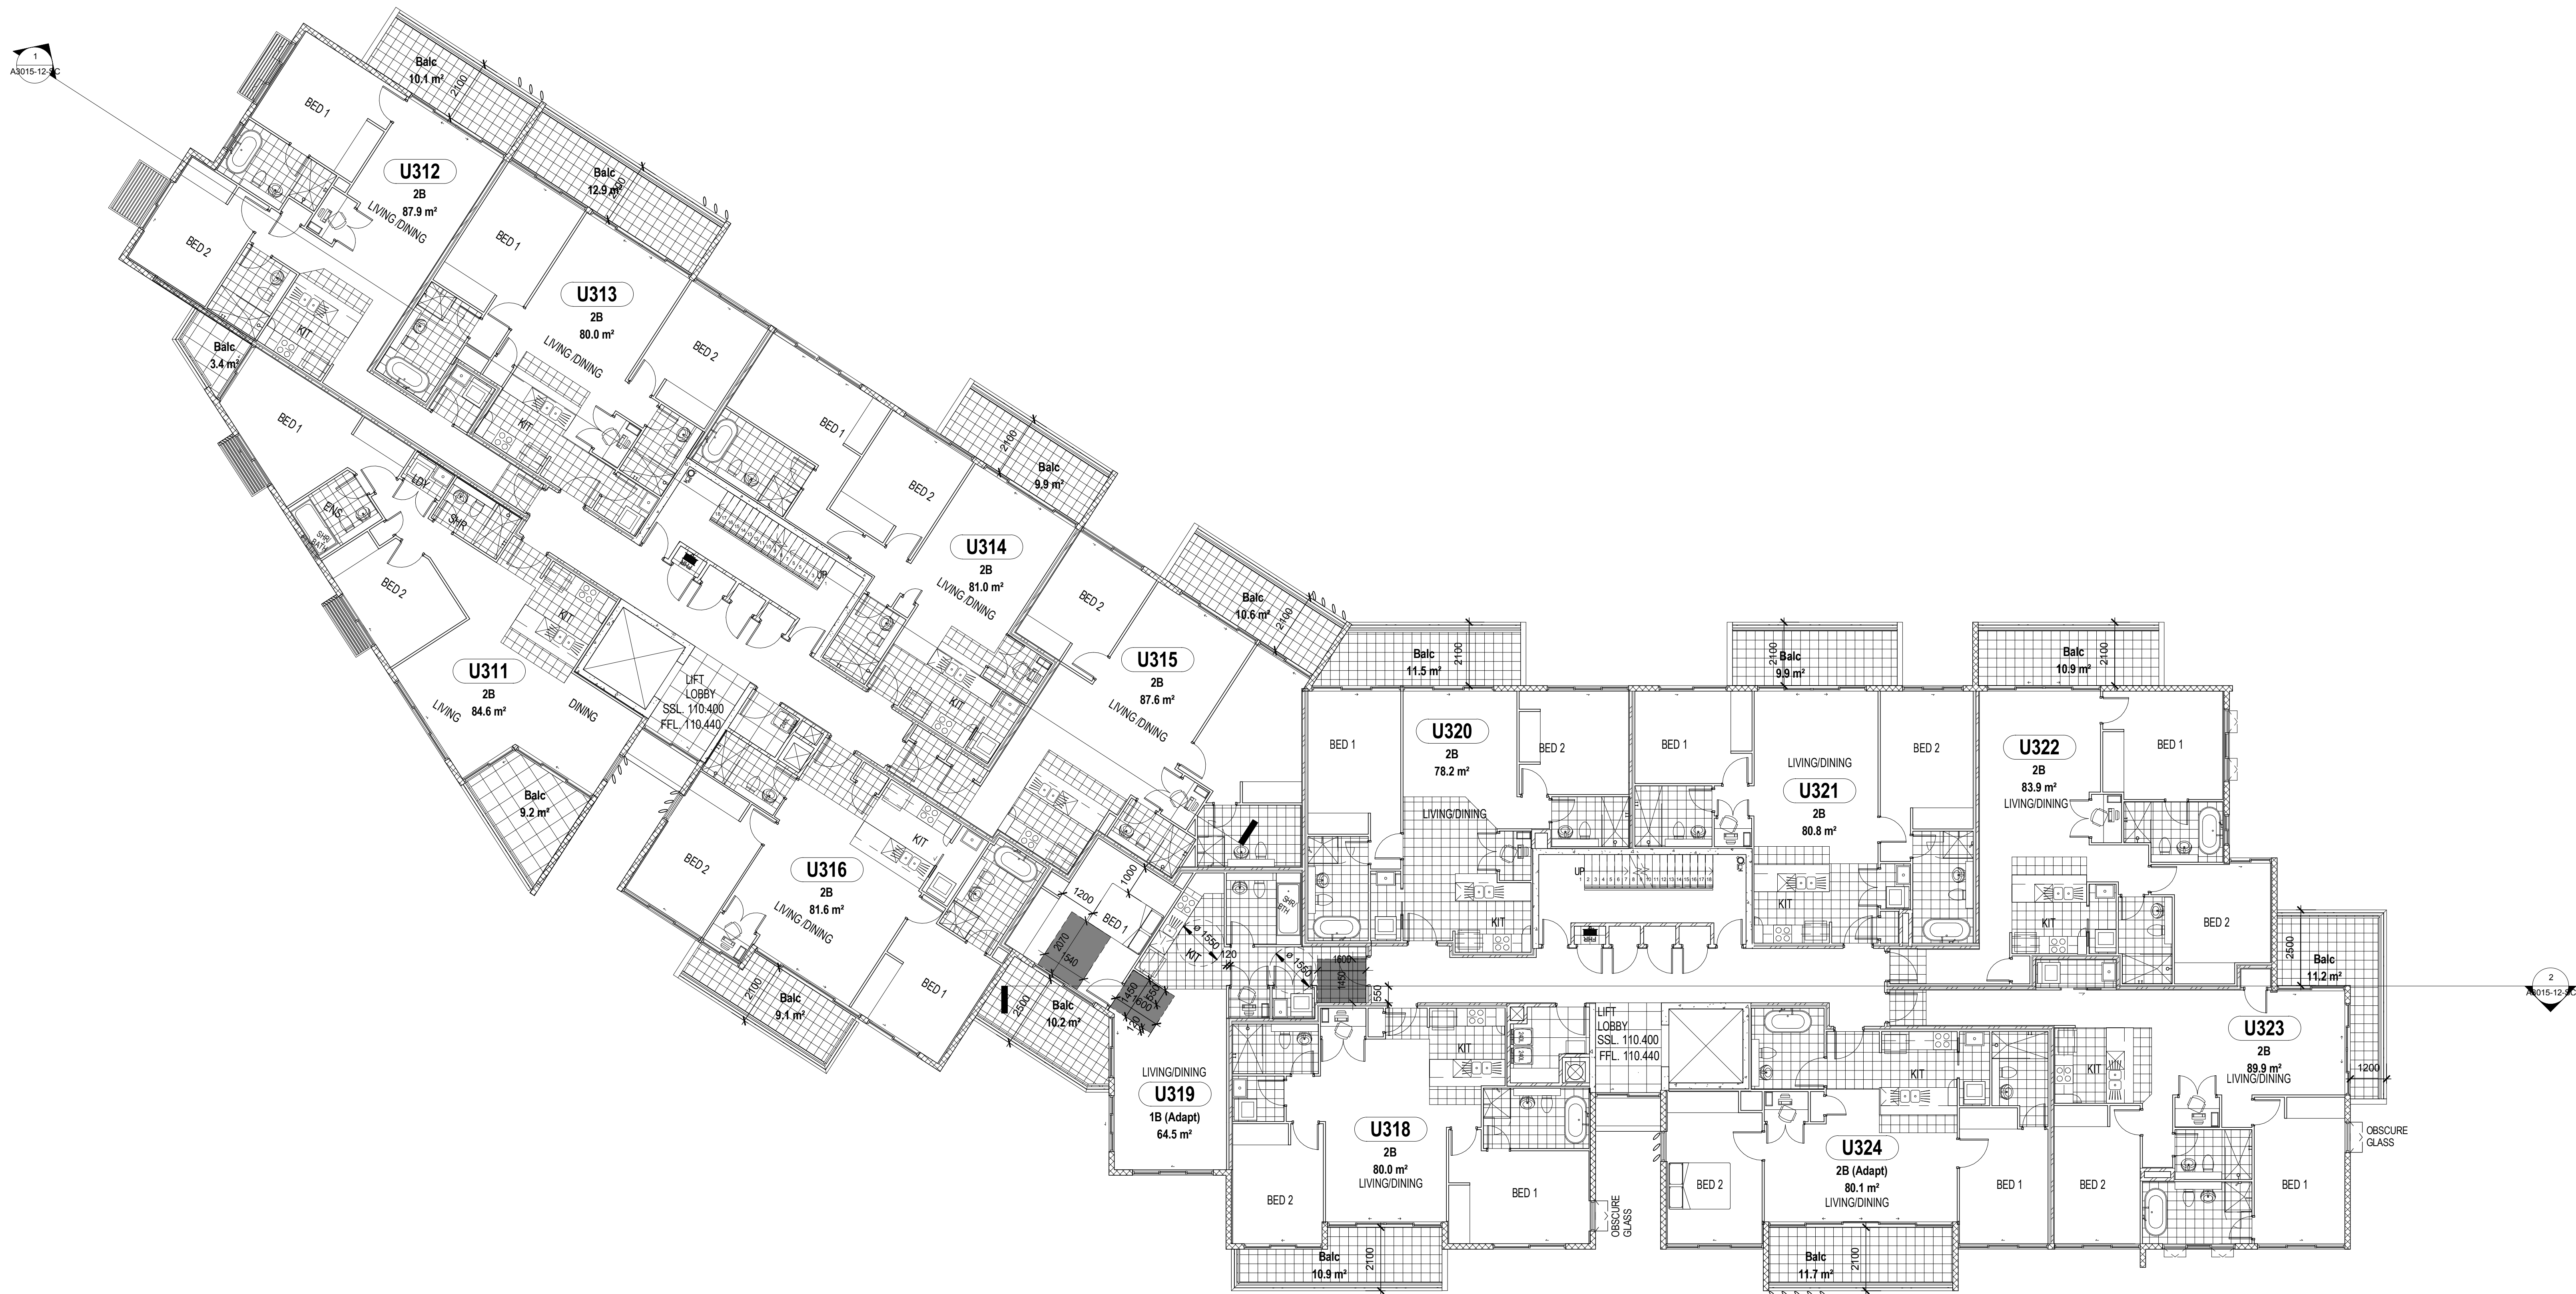

KEY PLAN

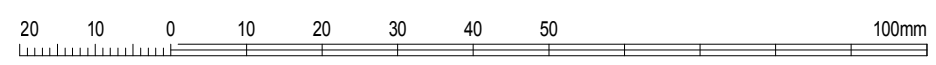

GENERAL NOTES:

THIS DRAWING IS THE EXCLUSIVE PROPERTY OF MERITON APARTMENTS PTY LTD. & THE REPRODUCTION OF ANY PART WITHOUT THE PRIOR WRITTEN CONSENT OF MERITON APARTMENTS PTY LTD. IS A VIOLATION OF APPLICABLE LAWS. IN NO EVENT SHALL MERITON APARTMENTS PTY LTD. BE HELD LIABLE FOR SPECIAL, COLLATERAL, INCIDENTAL, OR CONSEQUENTIAL DAMAGES IN CONNECTION WITH THE USE OF THIS DIGITAL DATA ONCE RELEASED FROM THE MERITON APARTMENTS PTY LTD. OFFICES. THIS DRAWING IS TO BE REGULARLY REVIEWED IN CONJUNCTION WITH THE STRUCTURAL, MECHANICAL, ELECTRICAL, & / OR ANY OTHER CONSULTANT DOCUMENTATION AS MAY BE APPLICABLE TO THE PROJECT PRIOR TO THE START OF ANY WORKS AND FOR ITS DURATION.

NOTE FOR BRICKWORK:

ELECTRICAL CHUBBOARDS ON RESIDENTIAL FLOORS ARE HOLLOW CORE DOORS LINED ON INSIDE FACE WITH 13mm FIRE GRADE PLASTERBOARD WITH A PERIMETER SMOKE SEAL.

F.R.L. FOR WALLS

PARKING LEVELS:

- LIFT SHAFT _240/120/120
- FIRE STAIRS _-120/120
- VENTILATION & GARBAGE SHAFTS _-120/120
- MAIN GARBAGE ROOM DOOR _-120/30
- FIRE STAIR DOORS _-400/30

COMMERCIAL & RETAIL LEVELS:

- LIFT SHAFT 180/120/120
- FIRE STAIRS -120/120
- VENTILATION & GARBAGE SHAFTS -120/120
- FIRE STAIR DOORS -400/30

RESIDENTIAL LEVELS:

- LIFT SHAFT _80/90/90
- FIRE STAIRS _-90/90
- VENTILATION & GARBAGE SHAFTS _-90/90
- FIRE STAIR DOORS _-400/30
- GARBAGE ROOM DOORS _-400/30
- FIRE STAIR DOORS _-400/30
- APARTMENT DIVIDING WALLS & WALLS BOUNDING PUBLIC AREAS AND CORRIDORS _-400/60

NB: ALL F.R.L.S RELATE TO NON-LOAD BEARING CONSTRUCTION AS APPLICABLE CODE DEFINITION (STRUCTURAL ADEQUACY/INTEGRITY/INSULATION)

B	21.03.13	PREFERRED PROJECT		
A	10.01.13	ISSUED FOR DA		TWJ
ISSUE	DATE	REVISION		BY

**Meriton**
Apartments Pty. Ltd.
Builders & Developers

Level 11, 528 Kent Street, Sydney NSW 2000
Tel: (02) 9587 2888 Fax: (02) 9587 2777
Email: info@design.meriton.com.au Internet: <http://www.meriton.com.au>

PROJECT:
EPHING PARK - STAGE 3
BUILDINGS 11, 12, 13, 14, 15, 16, 17
61 MOBS LANE,
EPHING, NSW 2121


DRAWING TITLE:
BUILDING 12

LEVEL 3

DATE	SCALE	DRAWING NO.	REV.
OCT 2012	1:100	A3004-12-L3	B
DRAWN BY	PROJ. NO.		
JUN	764		

DO NOT SCALE

NORTH

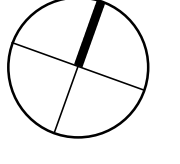

USE IF REQUIRED DIMENSIONS AT ALL TIMES IF IN CONFLICT CHECK WITH MERITON APARTMENTS PTY LTD. CONSULTING ENGINEER AND ARCHITECT FOR ALL LEVELS, DATUMS AND DIMENSIONS ON SITE AND SHALL REPORT ANY DISCREPANCIES TO MERITON APARTMENTS PTY LTD. PRIOR TO COMMENCEMENT OF WORK AND DURING THE CONSTRUCTION PHASE.

DA ISSUE

CAD FILE: D:\REVIT_2013\eppling park DA\B6-12A_Bld-12\DAL_IAB.rvt