

THIS DRAWING IS THE EXCLUSIVE PROPERTY OF MERITON APARTMENTS PTY. LTD. & THE REPRODUCTION OF ANY PART WITHOUT THE PRIOR WRITTEN CONSENT OF MERITON APARTMENTS PTY. LTD. IS A VIOLATION OF APPLICABLE LAWS. IN NO EVENT SHALL MERITON APARTMENTS PTY. LTD. BE HELD LIABLE FOR SPECIAL, COLLATERAL, INCIDENTAL OR CONSEQUENTIAL LIABILITY IN CONNECTION WITH THE USE OF THIS DIGITAL DATA ONE RELEASED FROM THE MERITON APARTMENTS PTY. LTD. OFFICES. THIS DRAWING IS TO BE READ & UNDERSTOOD IN CONJUNCTION WITH THE STRUCTURAL, MECHANICAL, ELECTRICAL & / OR ANY OTHER CONSULTANTS DOCUMENTATION AS MAY BE APPLICABLE TO THE PROJECT PRIOR TO THE START OF ANY WORKS AND FOR ITS DURATION.

NOTE FOR BRICKWORK:
ELECTRICAL CUPBOARDS ON RESIDENTIAL FLOORS ARE HOLLOW CORE DOORS LINED ON INSIDE FACE WITH 13mm FIRE GRADE PLASTERBOARD WITH A PERIMETER SMOKE SEAL.


PARKING LEVELS:

- LIFT SHAFT _ 240/120/120
- FIRE STAIRS _ J120/120
- VENTILATION & GARBAGE SHAFTS _ J120/120
- MAIN GARBAGE ROOM DOOR _ J120/30
- FIRE STAIR DOORS _ J60/30


- FIRE STAIRS -120/120
- VENTILATION & GARBAGE SHAFTS -120/120
- FIRE STAIR DOORS -60/30

- RESIDENTIAL LEVELS:**
- LIFT SHAFT _ \$0/0/0
 - FIRE STAIRS _ \$0/0
 - VENTILATION & GARBAGE SHAFTS _ \$0/0
 - FIRE STAIR DOORS _ \$0/0
 - GARBAGE ROOM DOORS _ \$0/0
 - FIRE STAIR DOORS _ \$0/0
 - APARTMENT DIVIDING WALLS & WALLS BOUNDING PUBLIC AREAS AND CORRIDORS _ \$0/0

**NB: ALL F.R.L'S RELATE TO NON-LOADBEARING
CONSTRUCTION AS APPLICABLE. CODE DEFINITION
(STRUCTURAL ADEQUACY/INTEGRITY/INSULATION)**

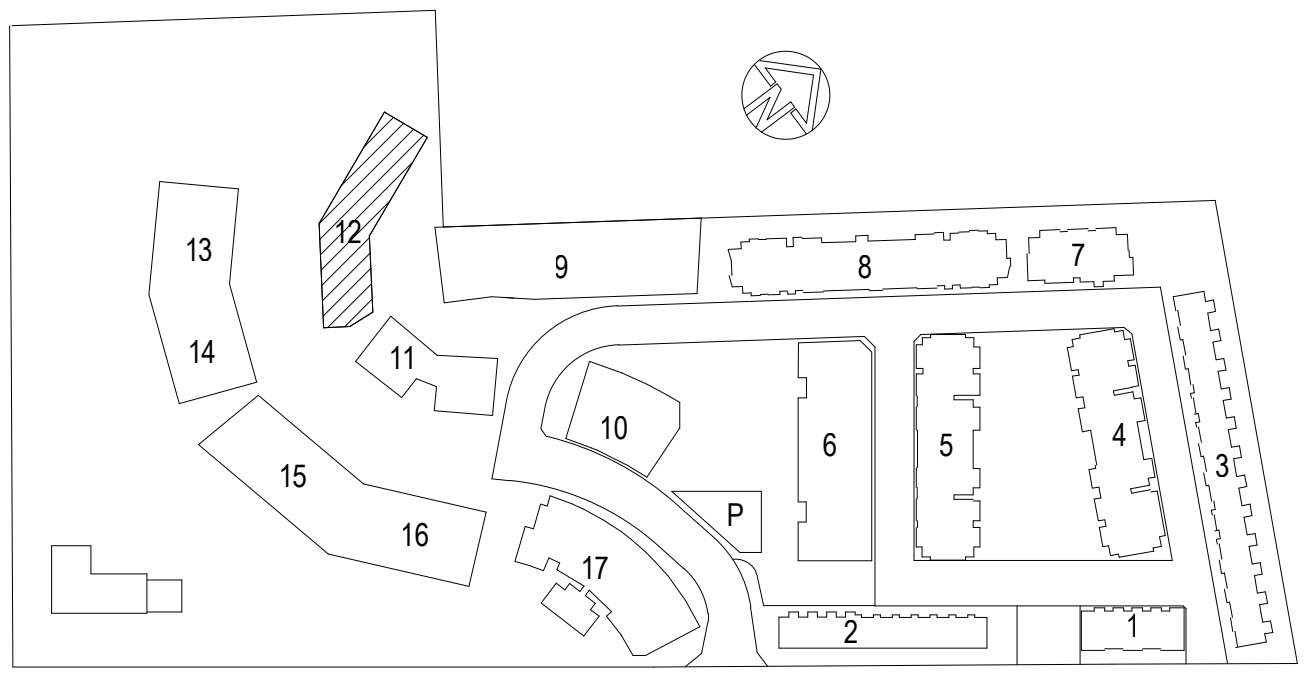

KEY PLAN

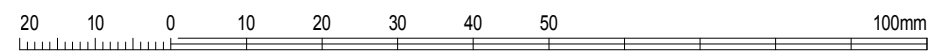

B	21.03.13	PREFERRED PROJECT	
A	10.01.13	ISSUED FOR DA	TWJ
SUE	DATE	REVISION	BY



Level 11, 528 Kent Street, Sydney NSW 2000
Tel: (02) 9287 2888 Fax: (02) 9287 2777
Email: rlg@design.melton.com.au
Internet: <http://www.melton.com.au>

PROJECT:
EPPING PARK - STAGE 3
BUILDINGS 11, 12, 13, 14, 15, 16, 17
61 MOBBS LANE,
EPPING, NSW 2121

DRAWING TITLE:

LEVEL 4

DATE: OCT 2012	SCALE: 1 : 100	DRAWING No: A3005-12-L4	REV: B
DRAWN BY: JUN	PROJ. NO: 764		



DA ISSUE