

THIS DRAWING IS THE EXCLUSIVE PROPERTY OF MERITON APARTMENTS PTY. LTD. & THE REPRODUCTION OF ANY PART WITHOUT MERITON APARTMENTS PTY. LTD.'S WRITTEN CONSENT OF MERITON APARTMENTS PTY. LTD. IS A VIOLATION OF THE PATENT RIGHTS OF MERITON APARTMENTS PTY. LTD. IN NO EVENT SHALL MERITON APARTMENTS PTY. LTD. BE HELD LIABLE FOR SPECIAL, COLLATERAL, INCIDENTAL OR CONSEQUENTIAL LIABILITY IN CONNECTION WITH THE USE OF THIS DIGITAL DATA ONCE RELEASED FROM THE MERITON APARTMENTS PTY. LTD. OFFICES. THIS DRAWING IS TO BE READ & UNDERSTOOD IN CONJUNCTION WITH THE STRUCTURAL, MECHANICAL, ELECTRICAL & / OR ANY OTHER CONSULTANTS DOCUMENTATION AS MAY BE APPLICABLE TO THE PROJECT PRIOR TO THE START OF ANY WORKS AND FOR ITS DURATION.

NOTE FOR BRICKWORK:
ELECTRICAL CUPBOARDS ON RESIDENTIAL FLOORS ARE HOLLOW CORE DOORS LINED ON INSIDE FACE WITH 13mm FIRE GRADE PLASTERBOARD WITH A PERIMETER SMOKE SEAL.

PARKING LEVELS:

- LIFT SHAFT_240

- FIRE STAIRS _J120/120
- VENTILATION & GARBAGE SHAFTS _J120/120
- MAIN GARBAGE ROOM DOOR _J120/30
- FIRE STAIR DOORS _J60/30



COMMERCIAL & RETAIL LEVELS:

- LIFT SHAFT 180/120/120
- FIRE STAIRS -120/120
- VENTILATION & GARBAGE SHAFTS -120/120
- FIRE STAIR DOORS -150/30


RESIDENTIAL LEVELS:

- LIFT SHAFT _ \$0/0/0
- FIRE STAIRS _ \$0/0/0
- VENTILATION & GARBAGE SHAFTS _ \$0/0/0
- FIRE STAIR DOORS _ \$60/30
- GARBAGE ROOM DOORS _ \$60/30
- FIRE STAIR DOORS _ \$60/30
- APARTMENT DIVIDING WALLS & WALLS BOUNDING PUBLIC AREAS AND CORRIDORS _ \$60/60

NB: ALL F.R.L'S RELATE TO NON-LOADBEARING CONSTRUCTION AS APPLICABLE. CODE DEFINITION (STRUCTURAL ADEQUACY//INTEGRITY//INSULATION)

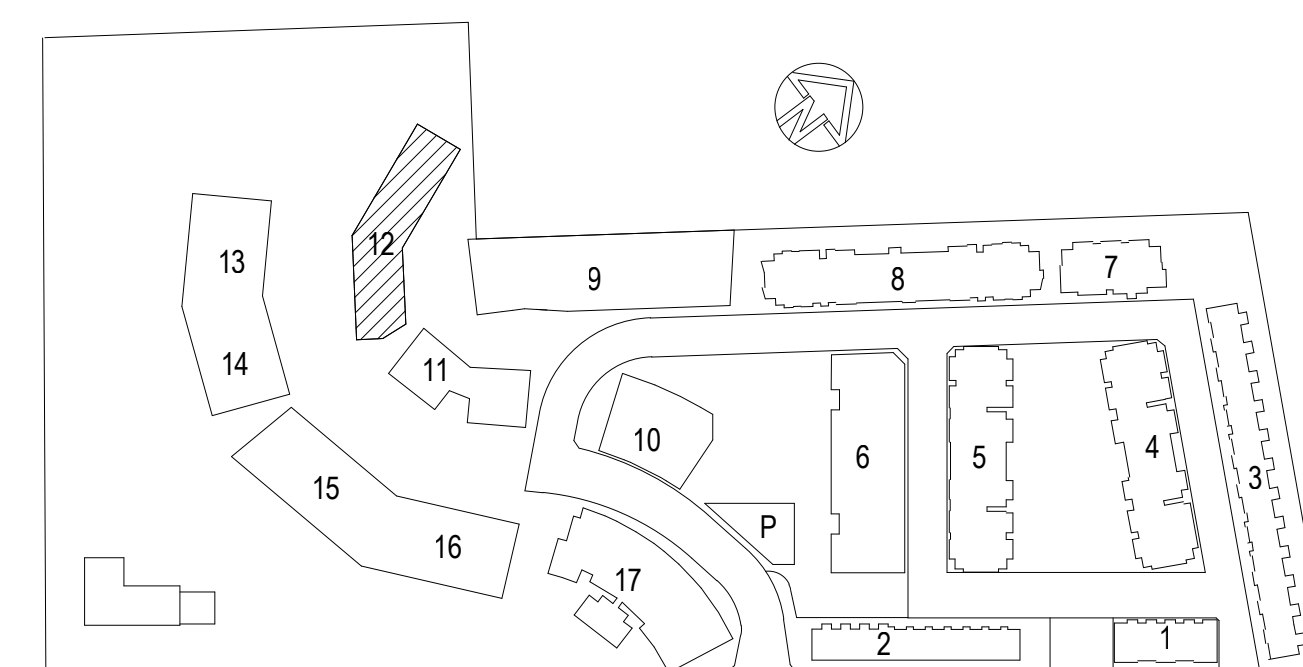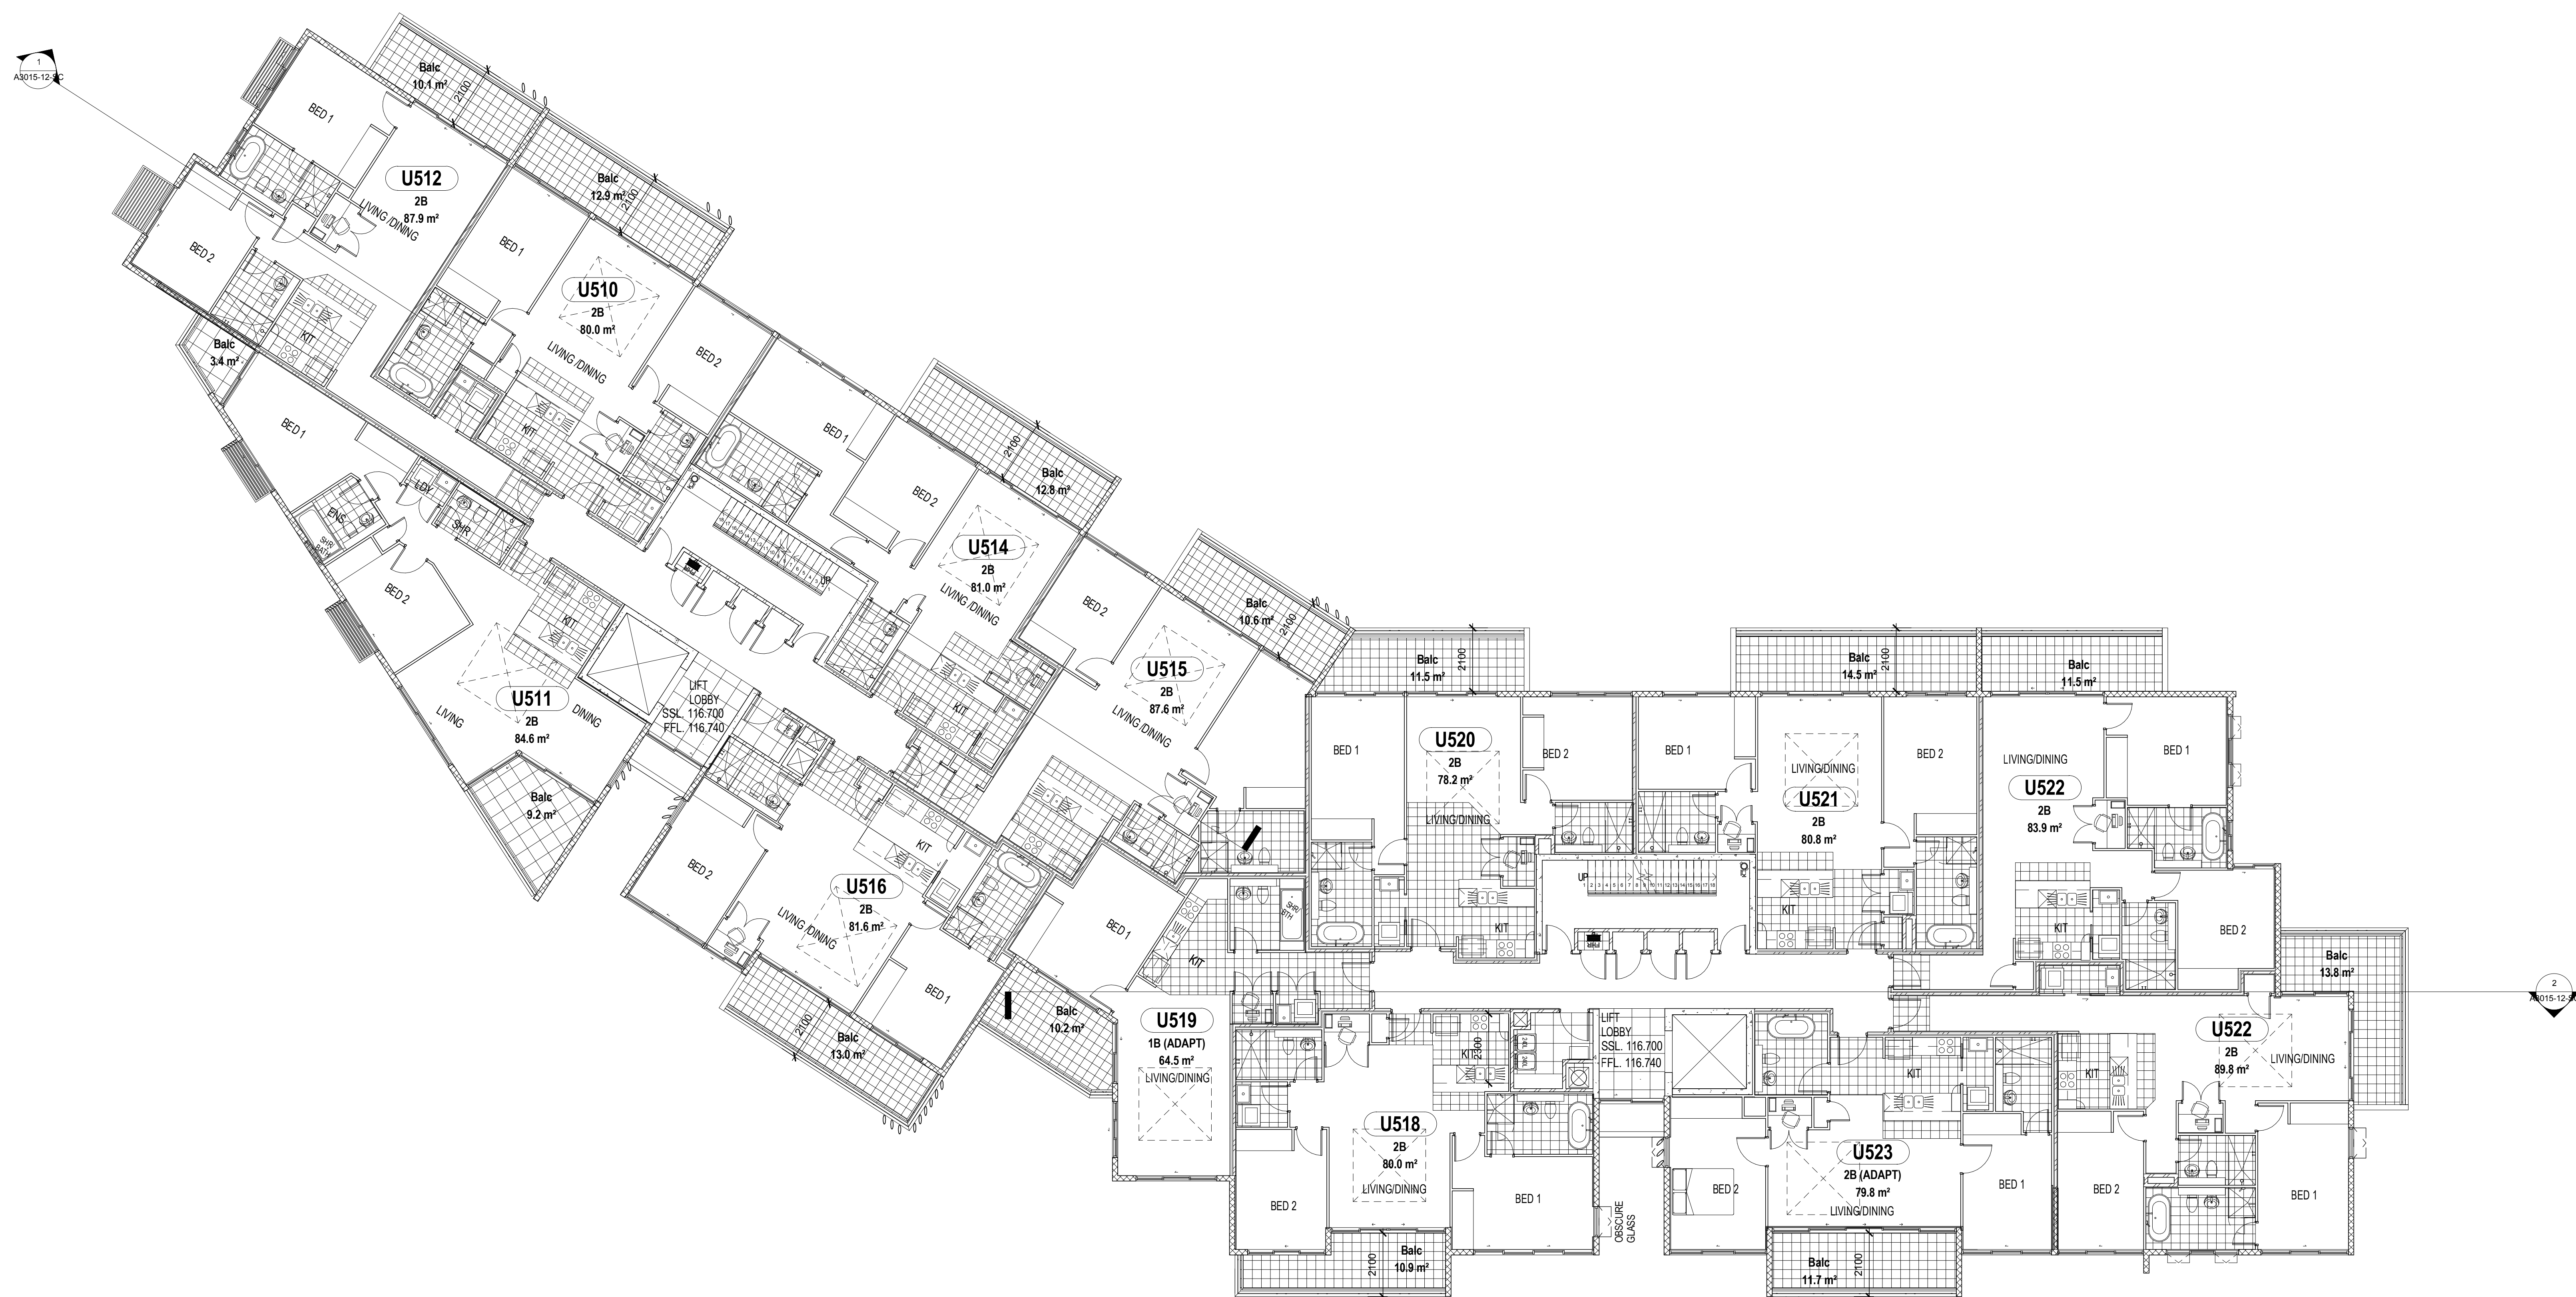

KEY PLAN

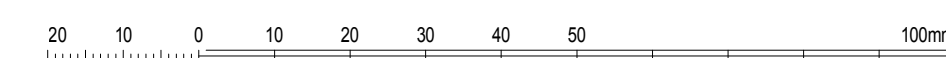

B	21.03.13	PREFERRED PROJECT	
A	10.01.13	ISSUED FOR DA	TWJ
ISSUE	DATE	REVISION	BY



Level 11, 528 Kent Street, Sydney NSW 2000
Tel: (02) 9287 2888 Fax: (02) 9287 2777
Email: rl@design.meriton.com.au
Internet: <http://www.meriton.com.au>


PROJECT:
EPPING PARK - STAGE 3
BUILDINGS 11, 12, 13, 14, 15, 16, 17
61 MOBBS LANE,
EPPING, NSW 2121

BUILDING 12

LEVEL 5

DATE: OCT 2012	SCALE: 1 : 100	<u>DRAWING No:</u> A3006-12-L5	<u>REV:</u> B
DRAWN BY: A.S.	PROJ. NO: 304		

DO NOT SCALE NORTH

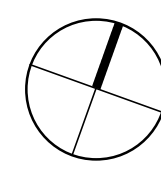

DA ISSUE

CAD FILE: D:\REVIT 2013\apping park DA\Bld-12\A Bld-12\DA LAB.rvt