
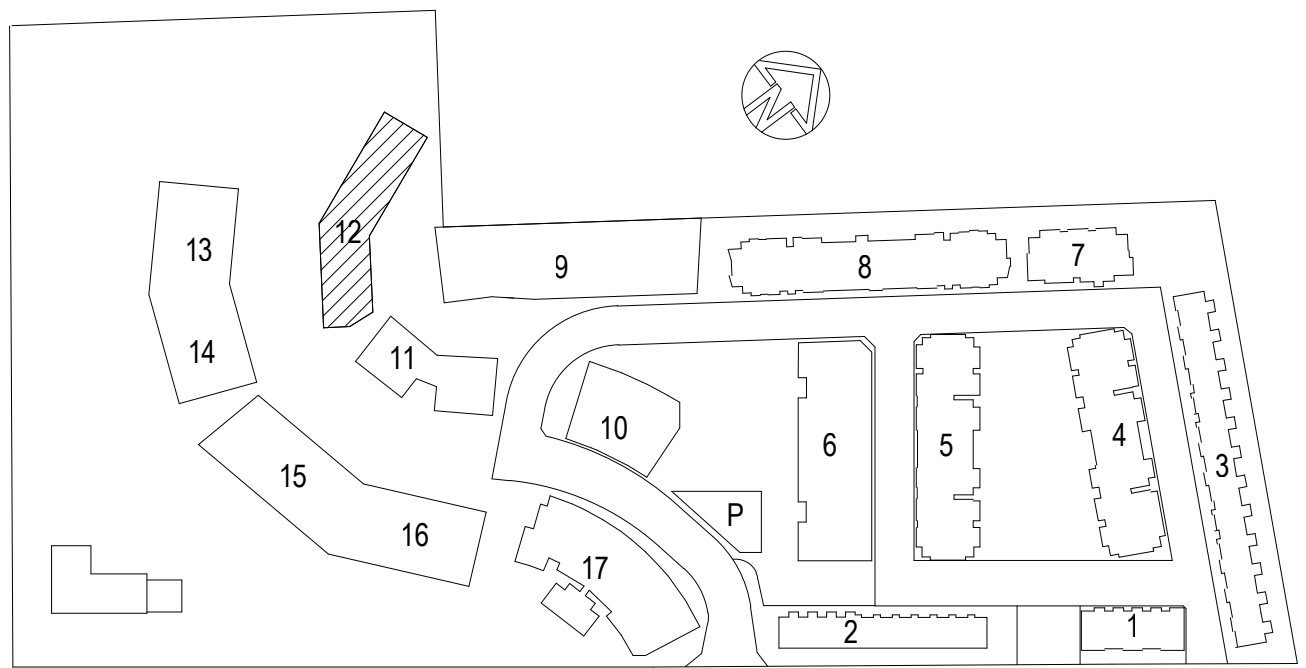


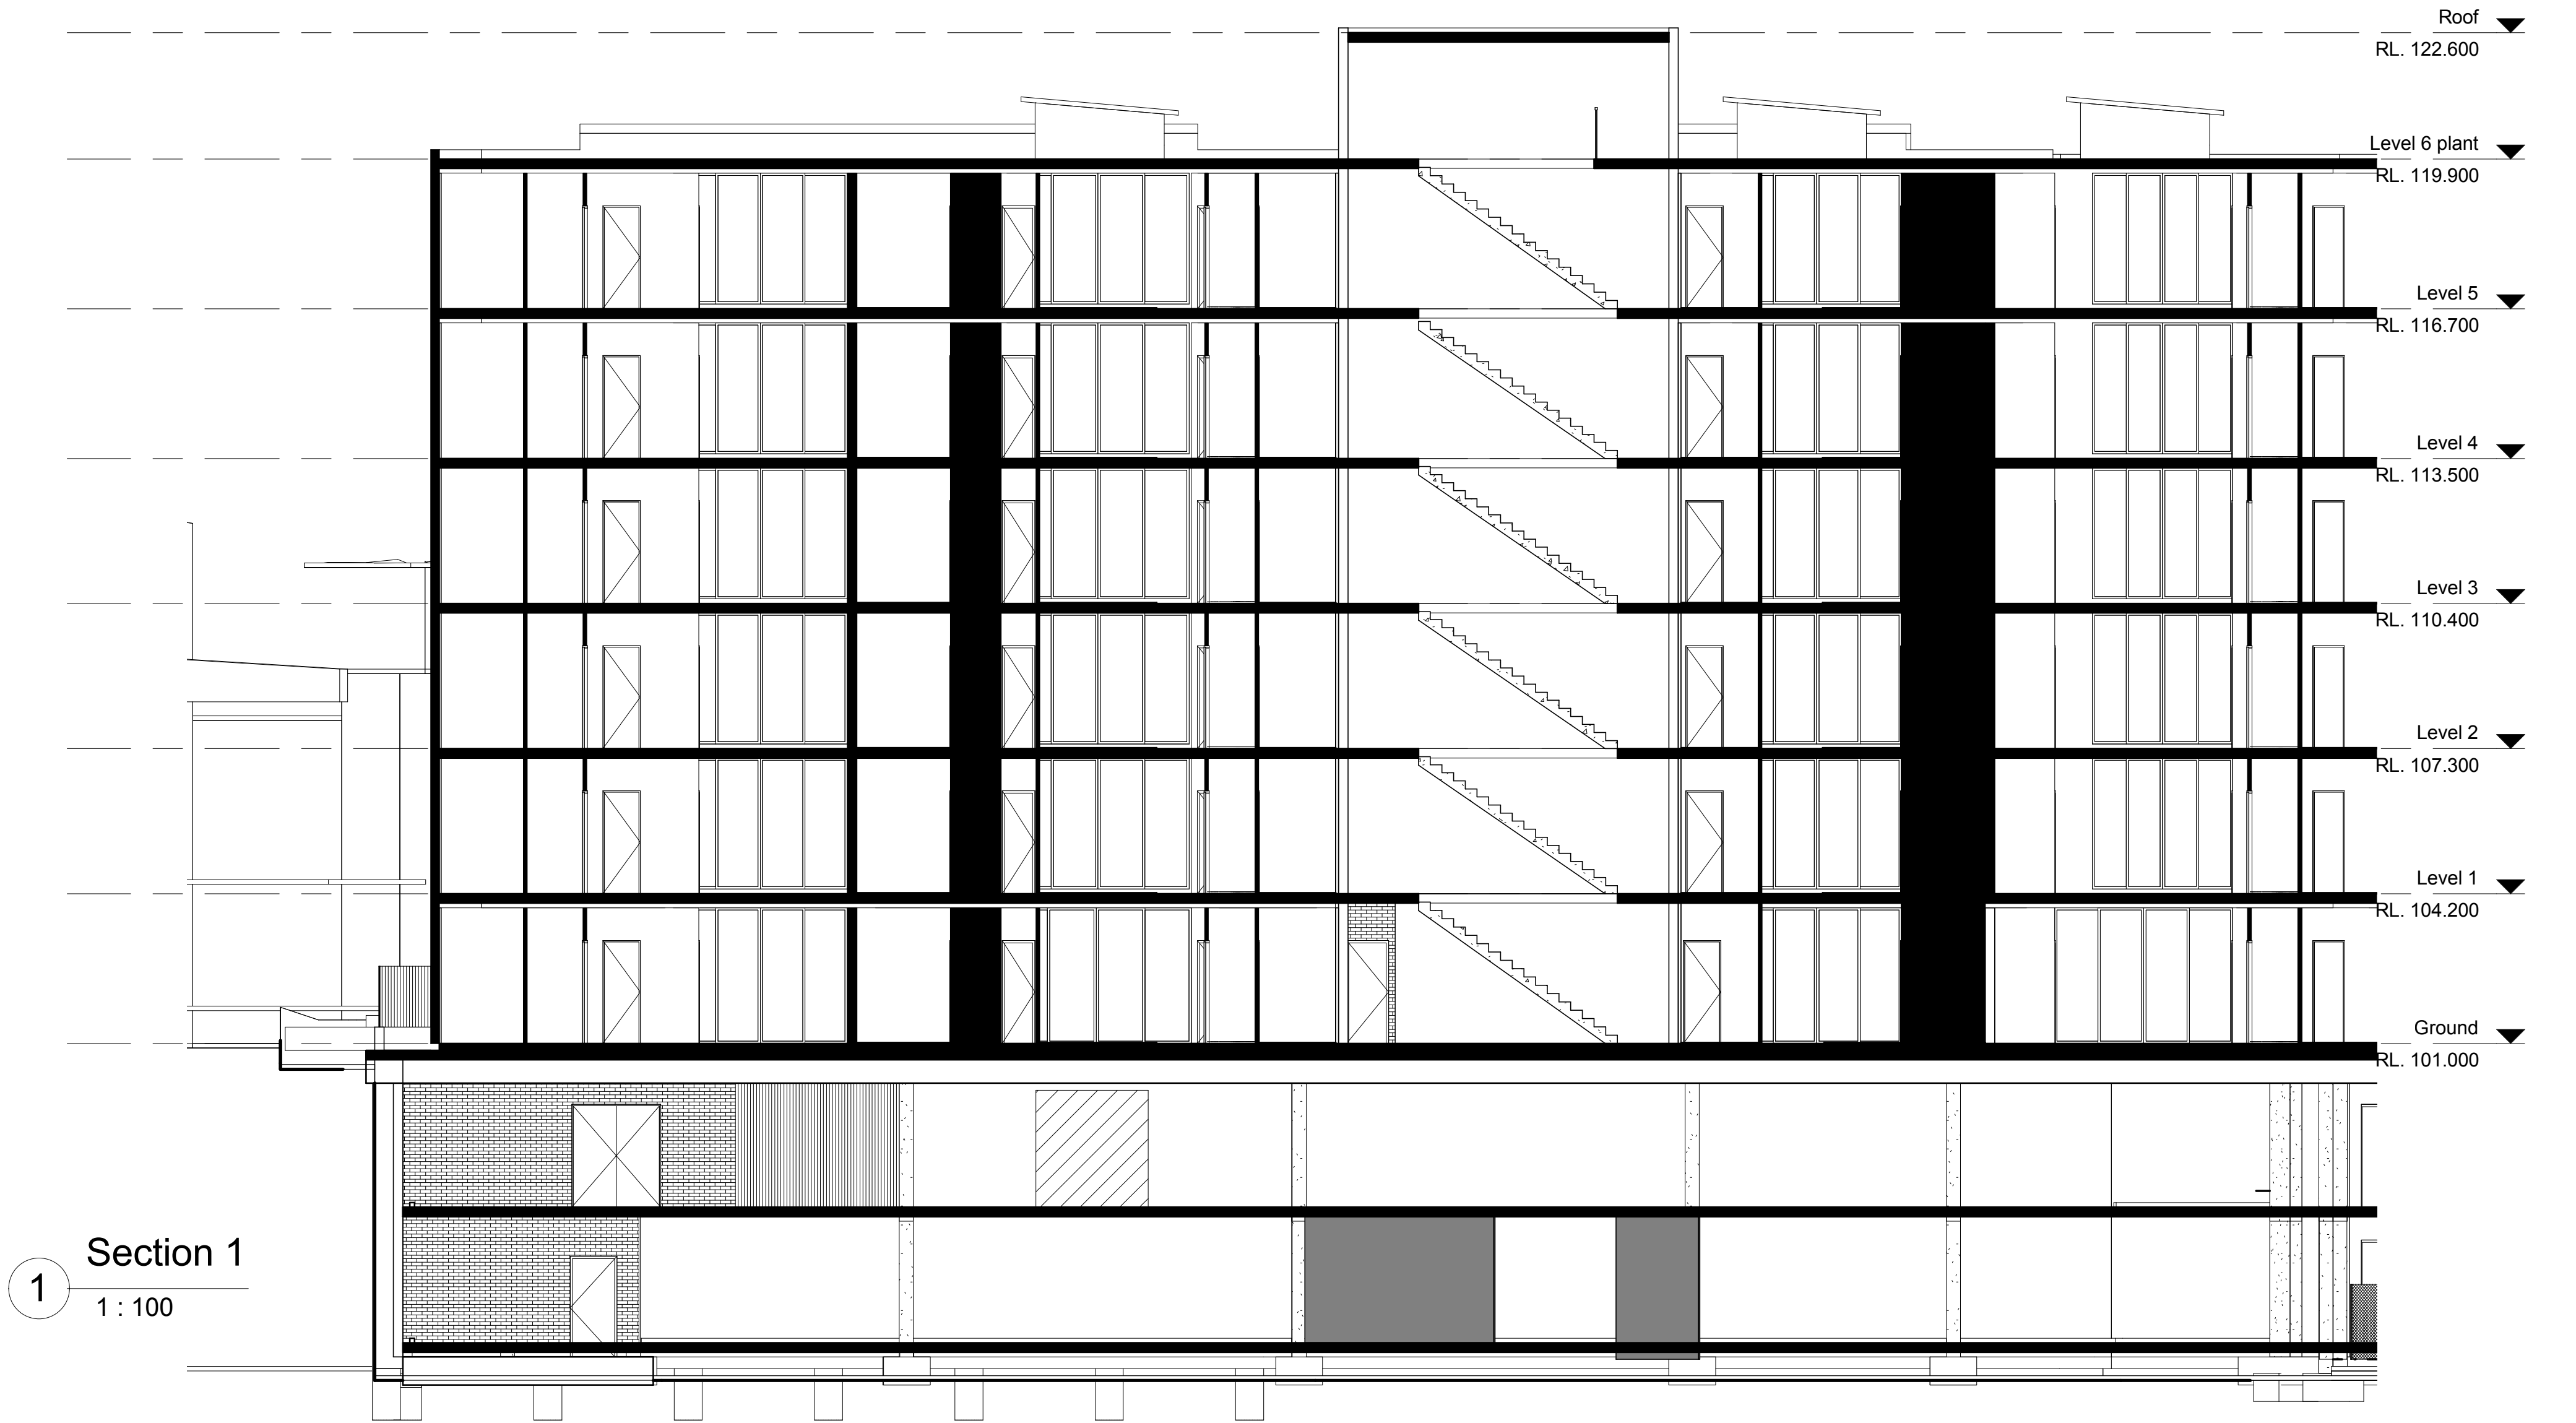

20 10 0 10 20 30 40 50 100m

GENERAL NOTES:

THIS DRAWING IS THE EXCLUSIVE PROPERTY OF MERITON APARTMENTS PTY LTD. & THE REPRODUCTION OF ANY PART WITHOUT THE PRIOR WRITTEN CONSENT OF MERITON APARTMENTS PTY LTD. IS A VIOLATION OF APPLICABLE LAWS. IN NO EVENT SHALL MERITON APARTMENTS PTY LTD. BE HELD LIABLE FOR SPECIAL, COLLATERAL, INCIDENTAL, OR CONSEQUENTIAL DAMAGES IN CONNECTION WITH THE USE OF THIS DIGITAL DATA ONCE RELEASED FROM THE MERITON APARTMENTS PTY LTD. OFFICES. THIS DRAWING IS TO BE REGARDED AS A WORK IN PROGRESS AND NOT A FINAL DESIGN. IT IS THE RESPONSIBILITY OF THE CLIENT TO OBTAIN ALL NECESSARY PERMITS AND APPROVALS PRIOR TO THE PROJECT PRIOR TO THE START OF ANY WORKS AND FOR ITS DURATION.

NOTE FOR BRICKWORK:
ELECTRICAL CHASES ON RESIDENTIAL FLOORS ARE
HOLLOW CORE DOORS LINED ON INSIDE FACE WITH 13mm
FIRE GRADE PLASTERBOARD WITH A PERIMETER SMOKE
SEAL.

F.R.L. FOR WALLS

PARKING LEVELS:

- LIFT SHAFT _240/120/120
- FIRE STAIRS _120/120
- VENTILATION & GARBAGE SHAFTS _120/120
- MAIN GARBAGE ROOM DOOR _120/120
- FIRE STAIR DOORS _400/30

COMMERCIAL & RETAIL LEVELS:

- LIFT SHAFT 180/120/120
- FIRE STAIRS 110/110
- VENTILATION & GARBAGE SHAFTS 110/110
- FIRE STAIR DOORS 400/30

RESIDENTIAL LEVELS:

- LIFT SHAFT 80/80/80
- FIRE STAIRS 400/90
- VENTILATION & GARBAGE SHAFTS 400/90
- FIRE STAIR DOORS 400/90
- GARBAGE ROOM DOORS 400/30
- FIRE STAIR DOORS 400/30
- APARTMENT DIVIDING WALLS & WALLS BOUNDING PUBLIC AREAS AND CORRIDORS 400/60

NB: ALL F.R.L.S RELATE TO NON-LOADBEARING CONSTRUCTION AS APPLICABLE CODE DEFINITION (STRUCTURAL ADEQUACY/INTEGRITY/INSULATION)

B	21.03.13	PREFERRED PROJECT		
A	10.01.13	ISSUED FOR DA		TWJ
ISSUE	DATE	REVISION		BY



Meriton
Apartments Pty. Ltd.
Builders & Developers

Level 11, 528 Kent Street, Sydney NSW 2000
Tel: (02) 9287 2888 Fax: (02) 9287 2777 Email: info@meriton.com.au Internet: http://www.meriton.com.au

PROJECT:
BUILDINGS 11, 12, 13, 14, 15, 16, 17
61 MOBB'S LANE,
EPPING, NSW 2121

DRAWING TITLE:
BUILDING 12

SECTIONS

DATE: OCT 2012 **SCALE:** 1:100 **DRAWING NO.:** A3015-12-SC **REV:** B

DRAWN BY: JIN **PROJ. NO.:** 764

DO NOT SCALE

USE FOURED DIMENSIONING AT ALL TIMES. IF IN CONFLICT, CONSULT WITH MERITON APARTMENTS PTY LTD. CONTRACTS TO THE PLAN AND VERIFY ALL LEVELS, DATUMS AND DIMENSIONS ON SITE AND SHALL REPORT ANY DISCREPANCIES TO MERITON APARTMENTS PTY LTD. PRIOR TO COMMENCEMENT OF WORK AND DURING THE CONSTRUCTION PHASE.

DA ISSUE

21-3-2013 9:03:19 AM

CAD FILE: D:\REVIT_2013\eppping park DA\B6-12A_B6-12DAL_IAB.rvt