


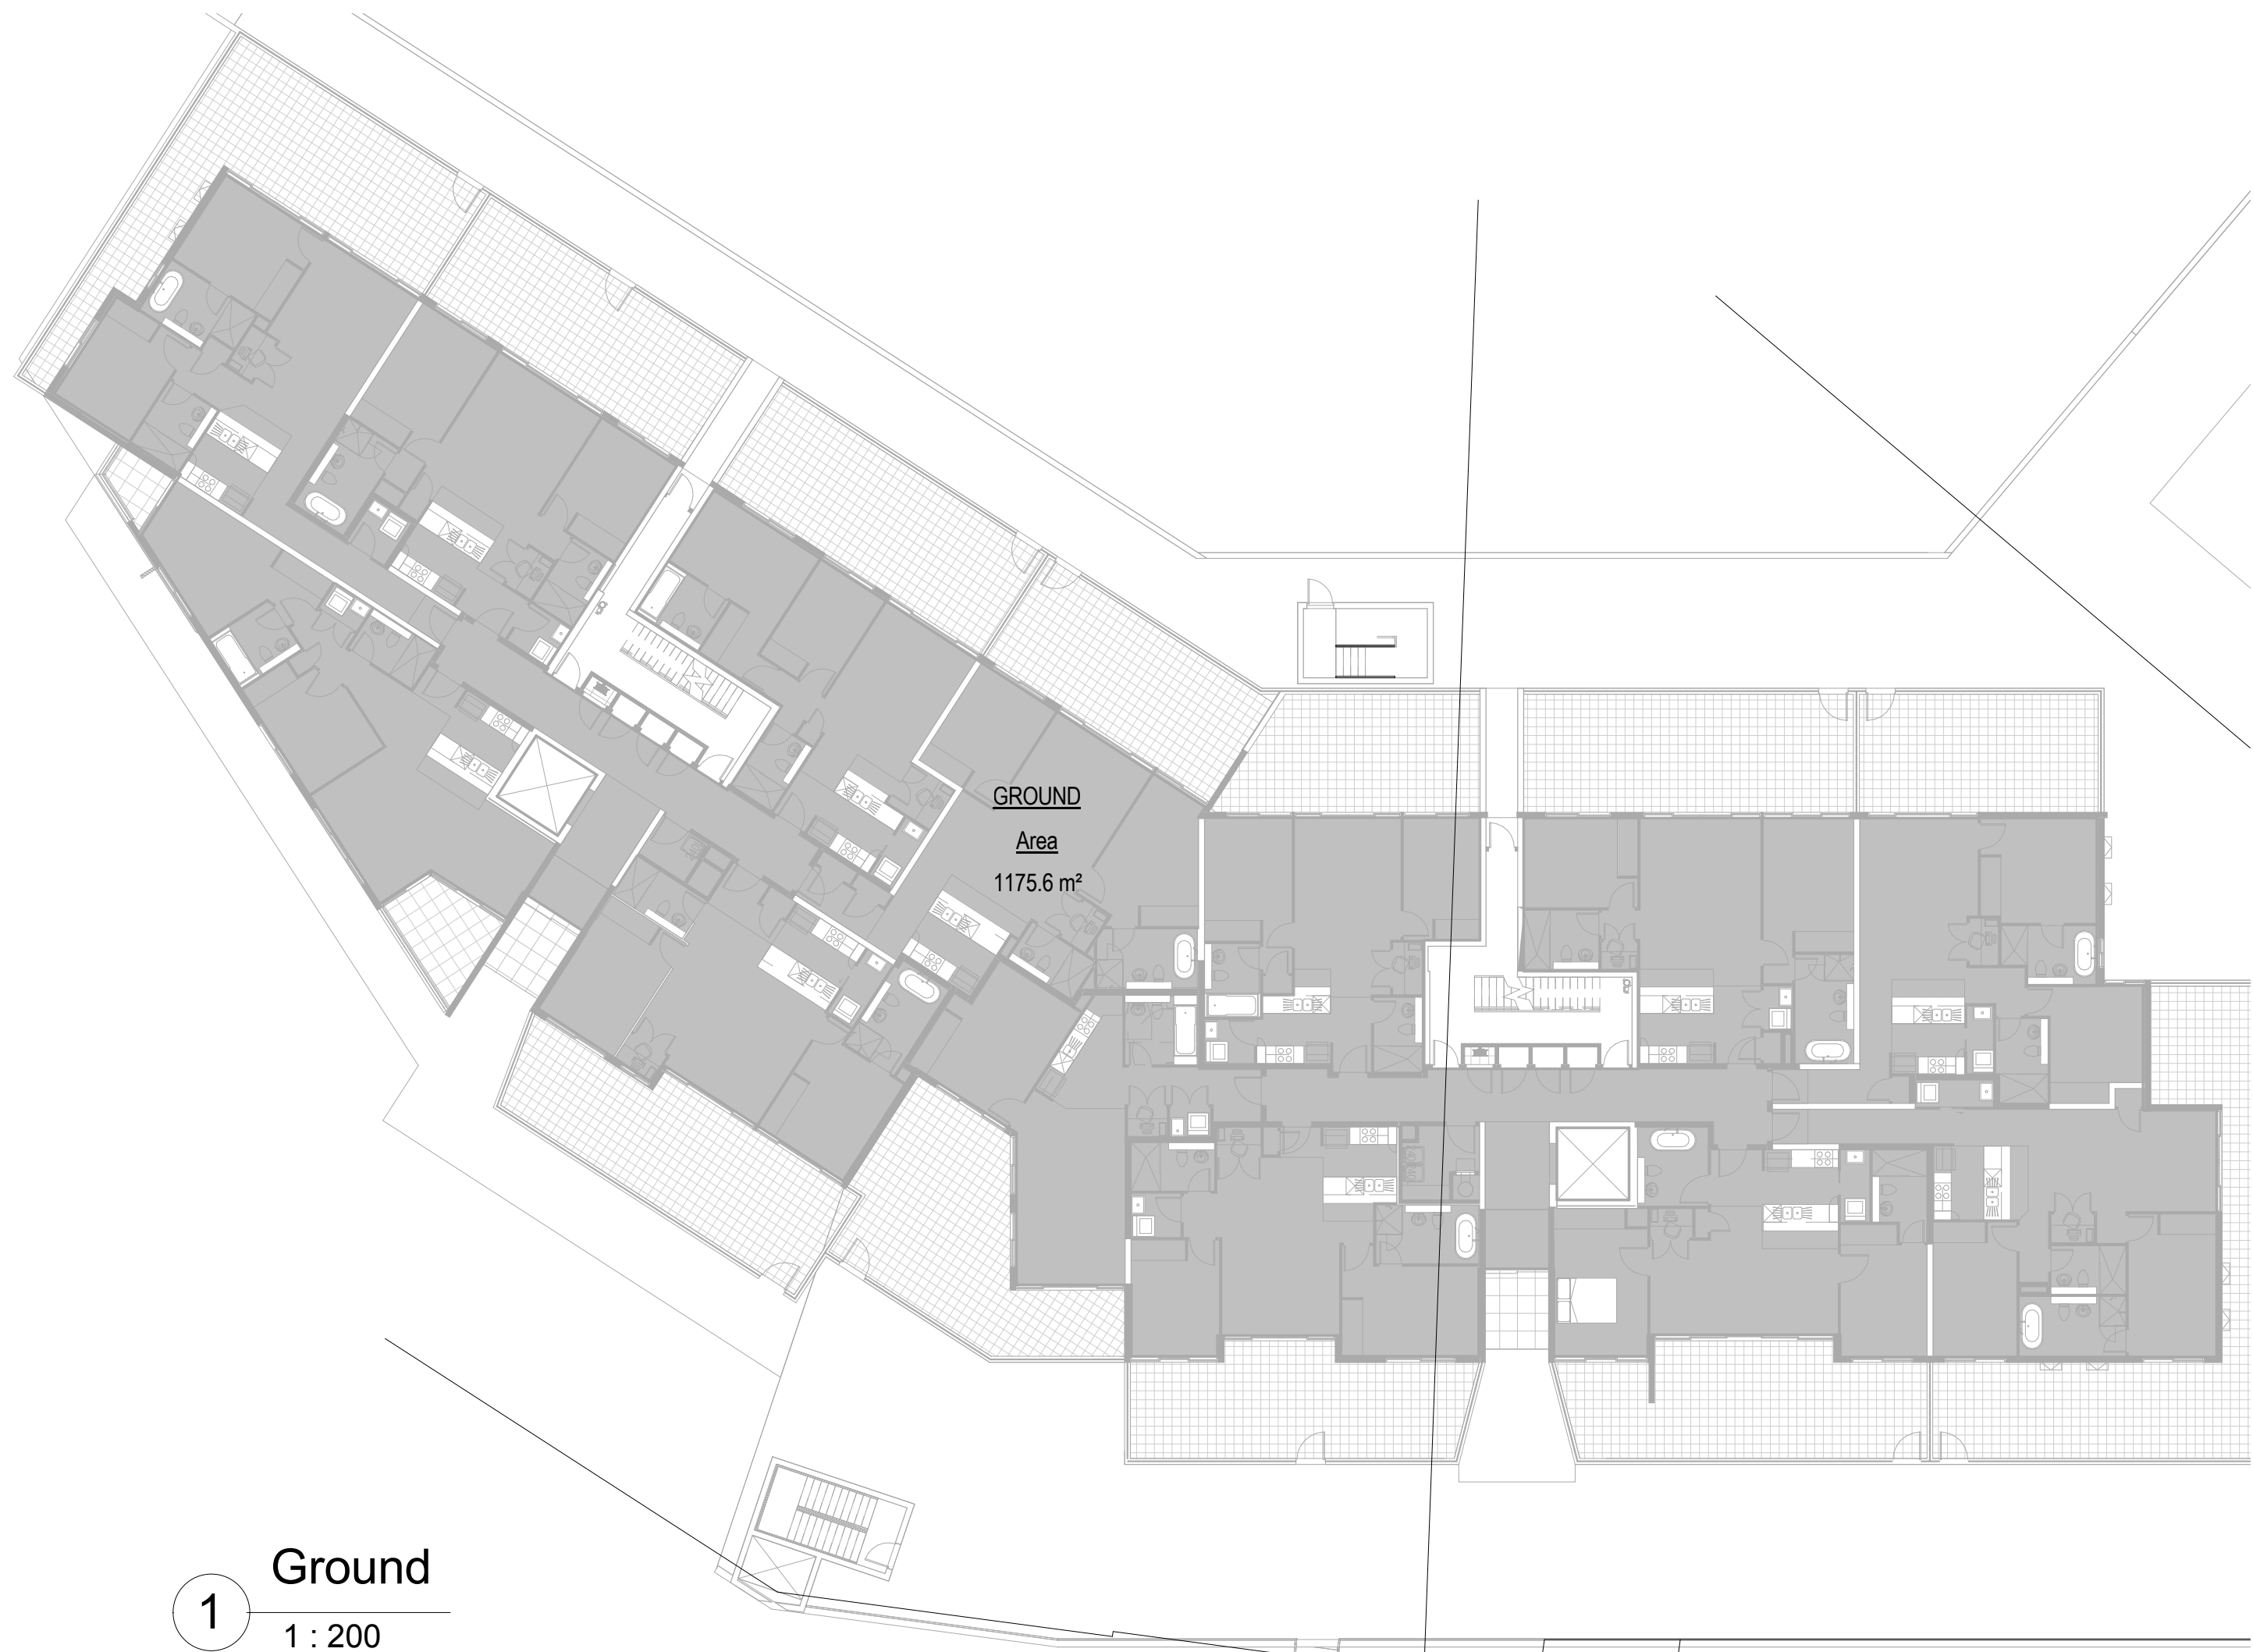

1 Ground
1 : 200



2 Level 1
1 : 200



3 Level 2
1 : 200



4 Level 3
1 : 200




5 Level 4
1 : 200




6 Level 5
1 : 200

GFA	
Level	Area
Ground	1175.6 m²
Level 1	1175.6 m²
Level 2	1178.3 m²
Level 3	1178.3 m²
Level 4	1178.3 m²
Level 5	1110.1 m²
Grand total	6996.4 m²

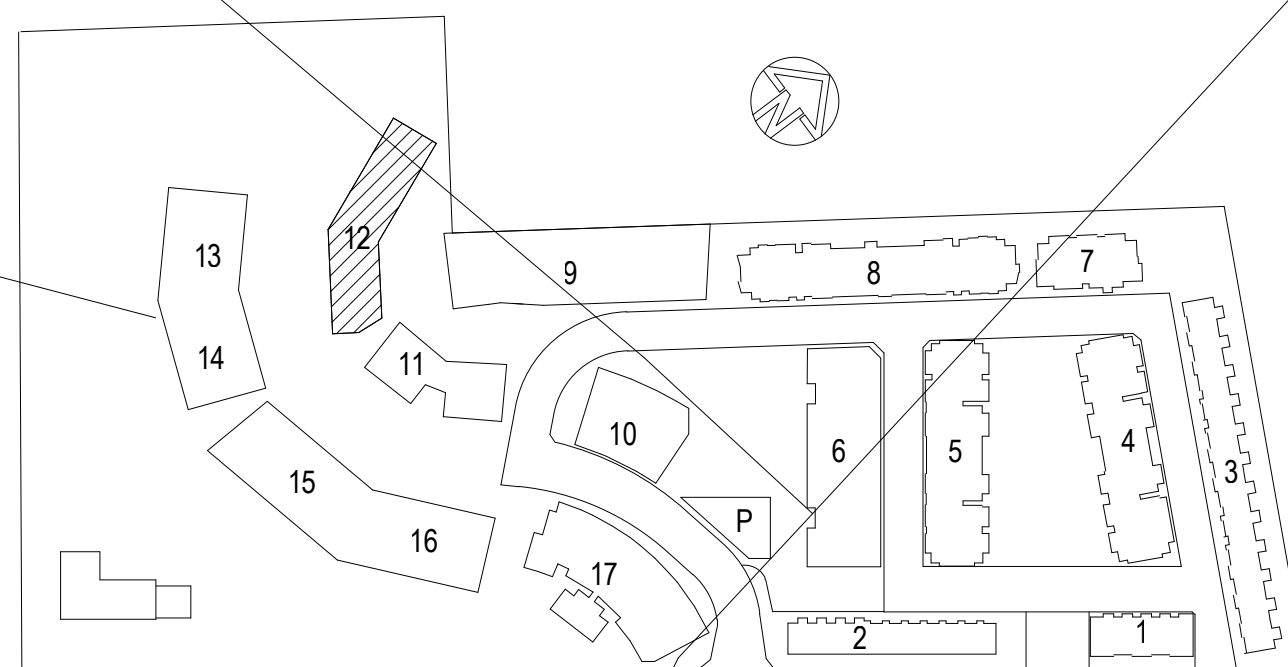

MOBBS LANE
KEY PLAN

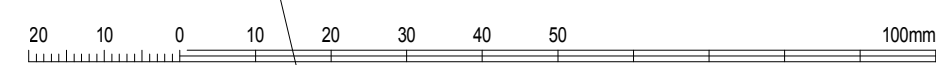

GENERAL NOTES:

THIS DRAWING IS THE EXCLUSIVE PROPERTY OF MERITON APARTMENTS PTY LTD. & THE REPRODUCTION OF ANY PART WITHOUT THE PRIOR WRITTEN CONSENT OF MERITON APARTMENTS PTY LTD. IS A VIOLATION OF APPLICABLE LAWS. IN NO EVENT SHALL MERITON APARTMENTS PTY LTD. BE HELD LIABLE FOR SPECIAL, COLLATERAL, INCIDENTAL, OR CONSEQUENTIAL DAMAGES IN CONNECTION WITH THE USE OF THIS DIGITAL DATA. ONCE RELEASED FROM THE MERITON APARTMENTS PTY LTD. OFFICES, THIS DRAWING IS TO BE REGULARLY KEPT IN CONJUNCTION WITH THE STRUCTURAL, MECHANICAL, ELECTRICAL, & / OR ANY OTHER CONSULTANT DOCUMENTATION AS MAY BE APPLICABLE TO THE PROJECT PRIOR TO THE START OF ANY WORKS AND FOR ITS DURATION.

NOTE FOR BRICKWORK:

ELECTRICAL CHIPS/BOARDS ON RESIDENTIAL FLOORS ARE HOLLOW CORE DOORS LINED ON INSIDE FACE WITH 13mm FIRE GRADE PLASTERBOARD WITH A PERIMETER SMOKE SEAL.

F.R.L. FOR WALLS

PARKING LEVELS:

- LIFT SHAFT -240/20/120
- FIRE STAIRS -120/120
- VENTILATION & GARBAGE SHAFTS -120/120
- MAIN GARBAGE ROOM DOOR -120/20
- FIRE STAIR DOORS -40/20

COMMERCIAL & RETAIL LEVELS:

- LIFT SHAFT 180/120/120
- FIRE STAIRS -120/120
- VENTILATION & GARBAGE SHAFTS -120/120
- FIRE STAIR DOORS -40/20

RESIDENTIAL LEVELS:

- LIFT SHAFT -80/80/80
- FIRE STAIRS -80/80
- VENTILATION & GARBAGE SHAFTS -80/80
- FIRE STAIR DOORS -40/20
- GARBAGE ROOM DOORS -40/20
- FIRE STAIR DOORS -40/20
- APARTMENT DIVIDING WALLS & WALLS BOUNDING PUBLIC AREAS AND CORRIDORS -40/80

NB: ALL F.R.L.S RELATE TO NON-LOADBEARING CONSTRUCTION AS APPLICABLE CODE DEFINITION (STRUCTURAL ADEQUACY/INTEGRITY/INSULATION)

B	21.03.13	PREFERRED PROJECT		
A	10.01.13	ISSUED FOR DA		

ISSUE	DATE	REVISION	TWJ	BY
-------	------	----------	-----	----



Level 11, 120 Kent Street, Sydney NSW 2000
Tel: (02) 9287 2888 Fax: (02) 9287 2777 Email: info@meriton.com.au Internet: http://www.meriton.com.au

PROJECT:

EPHING PARK - STAGE 3
BUILDINGS 11, 12, 13, 14, 15, 16, 17
61 MOBBS LANE,
EPHING, NSW 2121

DRAWING TITLE:

BUILDING 12

GFA

DATE	SCALE	DRAWING NO.	REV.
OCT 2012	1 : 200	A3040-12-GFA	B
DRAWN BY	Author	764	
DO NOT SCALE			

USE FIGURED DIMENSIONS AT ALL TIMES. IF IN DOUBT, CHECK WITH MERITON APARTMENTS PTY LTD. CONSULTANTS. ALL LEVELS, DATUMS AND DIMENSIONS ON SITE AND SHALL BE USED FOR ANY DIMENSIONS ON SITE. DIMENSIONS TO MERITON APARTMENTS PTY LTD. PRIOR TO COMMENCEMENT OF WORK AND DURING THE CONSTRUCTION PHASE.

DA ISSUE

CAD FILE: D:\REVIT_2013\eppling park DA\Bld-12A_Bld-12DAL_LAB.rvt