


EPPING PARK STAGE 3

Architectural Drawing Schedule

Building 13-14 Unit Mix						
LEVEL	1BED	2BED	2 BED + Study	3BED	TOTAL	ADAPT. (Incl)
LGL		4			4	
GL		12	1	1	14	3 x 2 Bed
L1		12	1	1	14	4 x 2 Bed
L2		12	1	1	14	
L3		8	1	1	10	
L4		10	1	1	12	
L5		2		2	4	
TOTAL		60	5	7	72	7 x 2 Bed

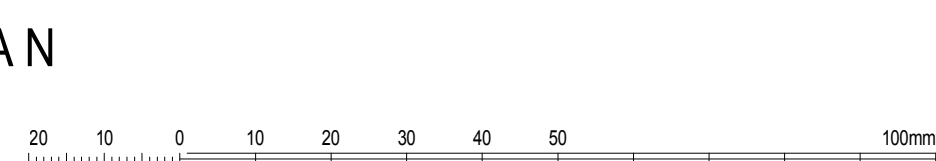

B	21.03.13	PREFERRED PROJECT		
A	25.01.13	ISSUED FOR DA		AJH
ISSUE	DATE	REVISION		BY

21-3-2013 9:29:10 AM