
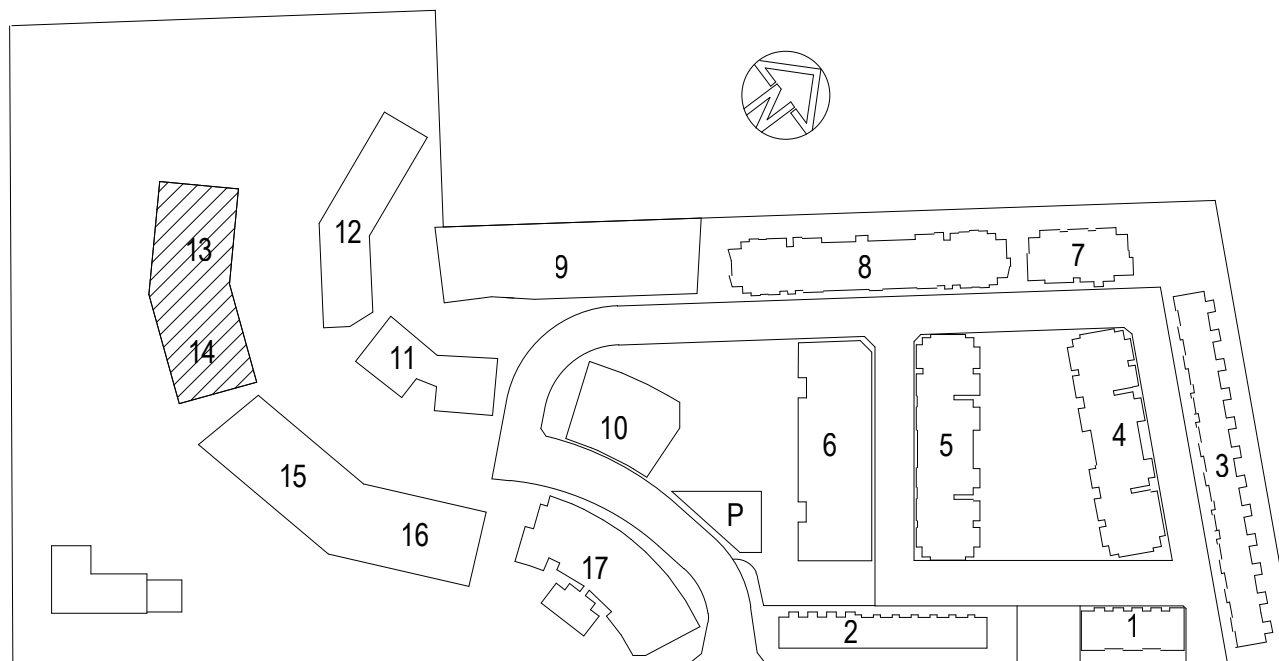


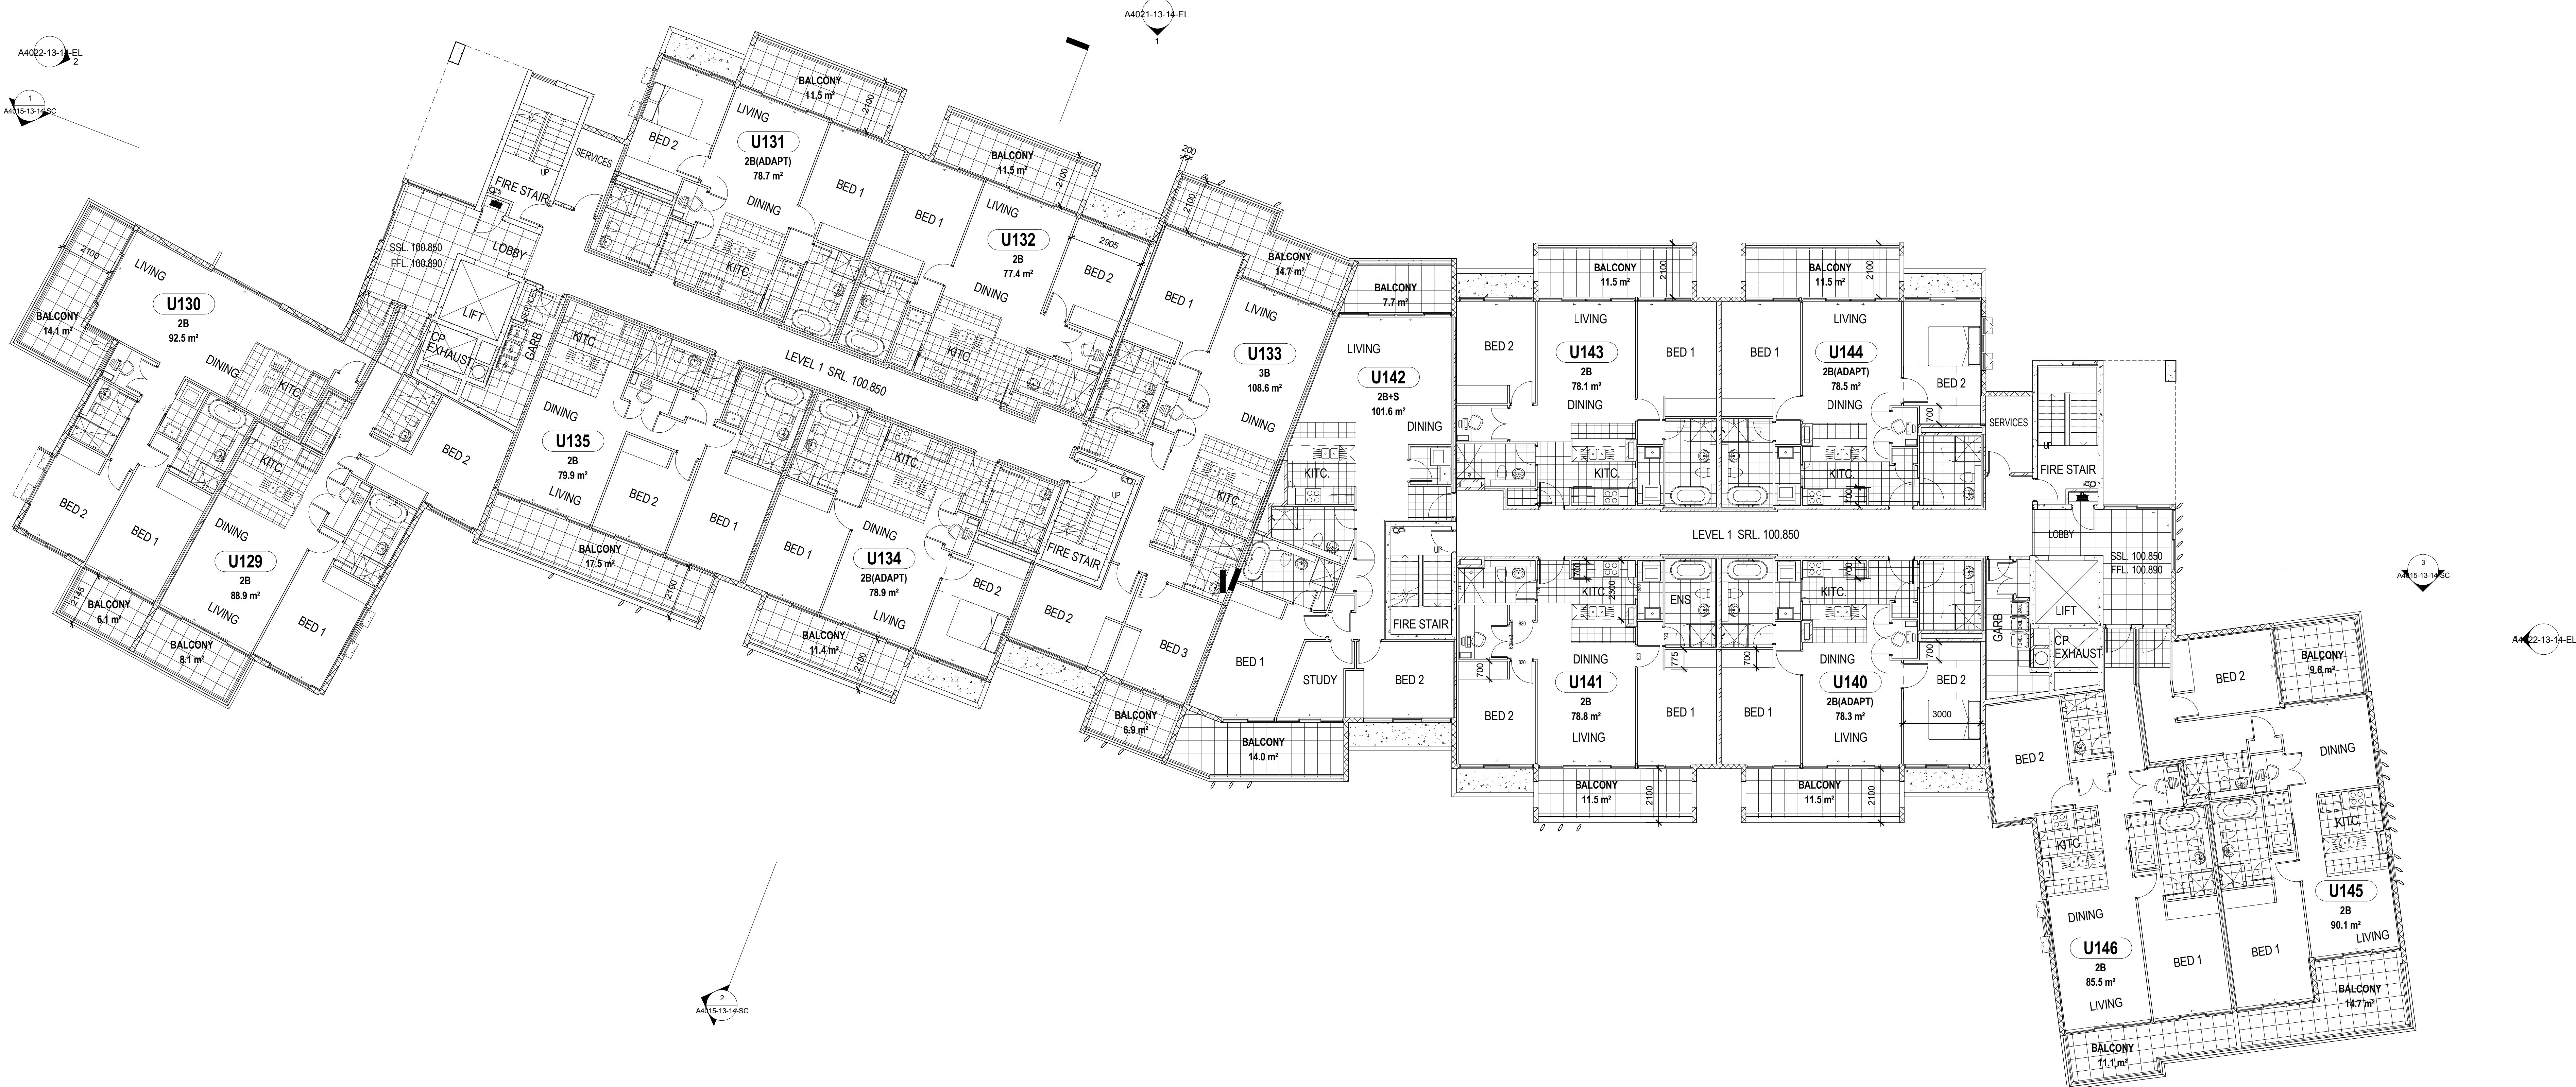

KEY PLAN

GENERAL NOTES:

THIS DRAWING IS THE EXCLUSIVE PROPERTY OF MERITON APARTMENTS PTY LTD. & THE REPRODUCTION OF ANY PART WITHOUT THE PRIOR WRITTEN CONSENT OF MERITON APARTMENTS PTY LTD. IS A VIOLATION OF APPLICABLE LAWS. IN NO EVENT SHALL MERITON APARTMENTS PTY LTD. BE HELD LIABLE FOR SPECIAL, COLLATERAL, INCIDENTAL, OR CONSEQUENTIAL DAMAGES IN CONNECTION WITH THE USE OF THIS DIGITAL DATA ONCE RELEASED FROM THE MERITON APARTMENTS PTY LTD. OFFICES. THIS DRAWING IS TO BE USED AS A GUIDANCE IN CONJUNCTION WITH THE STRUCTURAL, MECHANICAL, ELECTRICAL, &/OR ANY OTHER CONSULTANTS DOCUMENTATION AS MAY BE APPLICABLE TO THE PROJECT PRIOR TO THE START OF ANY WORKS AND FOR ITS DURATION.

NOTE FOR BRICKWORK:
ELECTRICAL CHASES ON RESIDENTIAL FLOORS ARE HOLLOW CORE DOORS LINED ON INSIDE FACE WITH 13mm FIRE GRADE PLASTERBOARD WITH A PERIMETER SMOKE SEAL.

F.R.L. FOR WALLS

PARKING LEVELS:

- LIFT SHAFT - +40/120/120
- FIRE STAIRS - +120/120
- VENTILATION & GARBAGE SHAFTS - +120/120
- MAIN GARAGE ROOM DOOR - +120/120
- FIRE STAIR DOORS - +40/120

COMMERCIAL & RETAIL LEVELS:

- LIFT SHAFT - +120/120/120
- FIRE STAIRS - +120/120
- VENTILATION & GARBAGE SHAFTS - +120/120
- FIRE STAIR DOORS - +40/120

RESIDENTIAL LEVELS:

- LIFT SHAFT - +60/90/90
- FIRE STAIRS - +60/90
- VENTILATION & GARBAGE SHAFTS - +60/90
- FIRE STAIR DOORS - +60/90
- GARBAGE ROOM DOORS - +60/90
- FIRE STAIR DOORS - +60/90
- APARTMENT DIVIDING WALLS & WALLS BOUNDING PUBLIC AREAS AND CORRIDORS - +60/90

NB: ALL F.R.L.S RELATE TO NON-LOADBEARING CONSTRUCTION AS APPLICABLE CODE DEFINITION (STRUCTURAL ADEQUACY/INTEGRITY/INSULATION)

ISSUE	DATE	REVISION	BY
B	21.03.13	PREFERRED PROJECT	
A	26.01.13	ISSUED FOR DA	AJH



Level 11, 528 Kent Street, Sydney NSW 2000
Tel: (02) 9587 3888 Fax: (02) 9587 3777 Email: info@design.meriton.com.au Internet: http://www.meriton.com.au

PROJECT:

EPPING PARK - STAGE 3
BUILDINGS 11, 12, 13, 14, 15, 16, 17
61 MOBBS LANE,
EPPING, NSW 2121

DRAWING TITLE:

BUILDING 13 & 14

LEVEL 1

DATE	SCALE	DRAWING NO.	REV.
OCT 2012	1:100	A4003-13-14-L1	B
DRAWN BY	Author	764	

DO NOT SCALE

USE FIGURED DIMENSIONS AT ALL TIMES. IF IN DOUBT, CHECK WITH MERITON APARTMENTS PTY LTD. CONSULTANTS TO CHECK AND VERIFY ALL LEVELS, DATUMS AND DIMENSIONS ON SITE AND SHALL REPORT ANY DISCREPANCIES TO MERITON APARTMENTS PTY LTD. PRIOR TO COMMENCEMENT OF WORK AND DURING THE CONSTRUCTION PHASE.

DA ISSUE

CAD FILE: U:\REVIT_2013\eppping park DA\Bld-13-14\A_BLD-13-14\DAL_LAB.RVT