


KEY PLAN

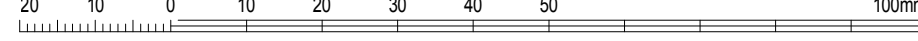

GENERAL NOTES:

THIS DRAWING IS THE EXCLUSIVE PROPERTY OF MERITON APARTMENTS PTY LTD. & THE REPRODUCTION OF ANY PART WITHOUT THE PRIOR WRITTEN CONSENT OF MERITON APARTMENTS PTY LTD. IS A VIOLATION OF APPLICABLE LAWS. IN NO EVENT SHALL MERITON APARTMENTS PTY LTD. BE HELD LIABLE FOR SPECIAL, COLLATERAL, INCIDENTAL, OR CONSEQUENTIAL DAMAGES IN CONNECTION WITH THE USE OF THIS DIGITAL DATA. ONCE RELEASED FROM THE MERITON APARTMENTS PTY LTD. OFFICE, THIS DRAWING IS TO BE REGARDED AS A WORKING DOCUMENT IN CONNECTION WITH THE STRUCTURAL, MECHANICAL, ELECTRICAL, &/OR ANY OTHER CONSULTANTS DOCUMENTATION AS MAY BE APPLICABLE TO THE PROJECT PRIOR TO THE START OF ANY WORKS AND FOR ITS DURATION.

NOTE FOR BRICKWORK:
ELECTRICAL CHUPBOARDS ON RESIDENTIAL FLOORS ARE HOLLOW CORE DOORS LINED ON INSIDE FACE WITH 13mm FIRE GRADE PLASTERBOARD WITH A PERIMETER SMOKE SEAL.

F.R.L. FOR WALLS

PARKING LEVELS:

- LIFT SHAFT - 240/220/120
- FIRE STAIRS - 120/120
- VENTILATION & GARBAGE SHAFTS - 120/120
- MAIN GARBAGE ROOM DOOR - 120/30
- FIRE STAIR DOORS - 400/30

COMMERCIAL & RETAIL LEVELS:

- LIFT SHAFT 180/120/120
- FIRE STAIRS - 120/120
- VENTILATION & GARBAGE SHAFTS - 120/120
- FIRE STAIR DOORS - 400/30

RESIDENTIAL LEVELS:

- LIFT SHAFT - 80/80/80
- FIRE STAIRS - 400/80
- VENTILATION & GARBAGE SHAFTS - 400/80
- FIRE STAIR DOORS - 400/80
- GARBAGE ROOM DOORS - 400/30
- FIRE STAIR DOORS - 400/30
- APARTMENT DIVIDING WALLS & WALLS BOUNDING PUBLIC AREAS AND CORRIDORS - 400/80

NB: ALL F.R.L.S RELATE TO NON-LOADBEARING CONSTRUCTION AS APPLICABLE CODE DEFINITION (STRUCTURAL ADEQUACY/INTEGRITY/INSULATION)

ISSUE	DATE	REVISION	BY
B	21.03.13	PREFERRED PROJECT	
A	26.01.13	ISSUED FOR DA	AJH



Meriton
Apartments Pty. Ltd.
Builders & Developers

Level 11, 528 Kent Street, Sydney NSW 2000
Tel: (02) 9287 2888 Fax: (02) 9287 2777
Email: info@design.meriton.com.au
Internet: <http://www.meriton.com.au>


PROJECT:
EPHING PARK - STAGE 3
BUILDINGS 11, 12, 13, 14, 15, 16, 17
61 MOBBS LANE,
EPHING, NSW 2121

DRAWING TITLE:
BUILDING 13 & 14

LEVEL 3

DATE	SCALE	DRAWING NO.	REV.
OCT 2012	1:100	A4005-13-14-L3	B
DRAWN BY	PROJ. NO.		
Author	764		

DO NOT SCALE

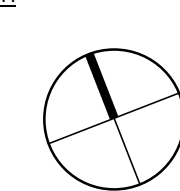

USE FIGURED DIMENSIONS AT ALL TIMES. IF IN CONFLICT, CHECK WITH MERITON APARTMENTS PTY LTD. CONTRACTING DIVISION FOR CLARIFICATION. ALL LEVELS, DATUMS AND DIMENSIONS ON SITE AND SHALL BE USED FOR ANY DISCREPANCIES OR COMMISSIONS TO MERITON APARTMENTS PTY LTD. PRIOR TO COMMENCEMENT OF WORK AND DURING THE CONSTRUCTION PHASE.

DA ISSUE

CAD FILE: U:\REVIT_2013\eppling park DA\Bld-13-14\A_BLD-13-14\DAL_LAB.VRT