

THIS DRAWING IS THE EXCLUSIVE PROPERTY OF MERITON APARTMENTS PTY LTD. ANY REPRODUCTION OF ANY PART WITHOUT THE EXPRESS WRITTEN CONSENT OF MERITON APARTMENTS PTY LTD. IS A VIOLATION OF APPLICABLE LAWS. IN NO EVENT SHALL MERITON APARTMENTS PTY LTD. BE HELD LIABLE FOR SPECIAL, COLLATERAL, INCIDENTAL OR CONSEQUENTIAL LIABILITY IN CONNECTION WITH THE USE OF THIS DIGITAL DATA (ONCE RELEASED) FROM THE MERITON APARTMENTS PTY LTD. OFFICES. THIS DRAWING IS TO BE READ & UNDERSTOOD IN CONJUNCTION WITH THE STRUCTURAL, MECHANICAL, ELECTRICAL & / OR ANY OTHER CONSULTANTS DOCUMENTATION AS MAY BE APPLICABLE TO THE PROJECT PRIOR TO THE START OF ANY WORKS AND FOR ITS DURATION.

NOTE FOR BRICKWORK:
ELECTRICAL CUPBOARDS ON RESIDENTIAL FLOORS ARE HOLLOW CORE DOORS LINED ON INSIDE FACE WITH 13mm FIRE GRADE PLASTERBOARD WITH A PERIMETER SMOKE SEAL.



PARKING LEVELS:

- LIFT SHAFT _ 240/120/120
- FIRE STAIRS _ -120/120
- VENTILATION & GARBAGE SHAFTS _ -120/120
- MAIN GARBAGE ROOM DOOR _ -120/30
- FIRE STAIR DOORS _ -60/30

- LIFT SHAFT 180/120/120
- FIRE STAIRS -120/120
- VENTILATION & GARBAGE SHAFTS -120/120
- FIRE STAIR DOORS -160/30

- RESIDENTIAL LEVELS:**
- LIFT SHAFT _**90/30/30**
 - FIRE STAIRS _**90/90**
 - VENTILATION & GARBAGE SHAFTS _**90/90**
 - FIRE STAIR DOORS _**60/30**
 - GARBAGE ROOM DOORS _**60/30**
 - FIRE STAIR DOORS _**60/30**
 - APARTMENT DIVIDING WALLS & WALLS BOUNDING PUBLIC AREAS AND CORRIDORS _**60/60**

NB: ALL F.R.L'S RELATE TO NON-LOADBEARING
CONSTRUCTION AS APPLICABLE. CODE DEFINITION
(STRUCTURAL ADEQUACY/INTEGRITY/INSULATION)

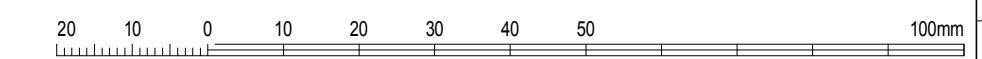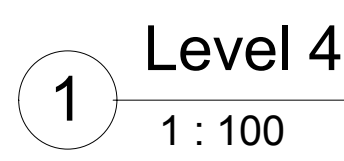

B	21.03.13	PREFERRED PROJECT	
A	11.01.13	RE-ISSUED FOR DA	TWJ
ISSUE	DATE	REVISION	BY



Level 11, 528 Kent Street, Sydney NSW 2000
Tel: (02) 9287 2888 Fax: (02) 9287 2777
Email: rlg@design.melton.com.au
Internet: <http://www.melton.com.au>

PROJECT:
EPHING PARK - STAGE 3
BUILDINGS 11, 12, 13, 14, 15, 16, 17
61 MOBBS LANE,
EPHING, NSW 2121

DRAWING TITLE:

LEVEL 4

DATE: OCT 2012	SCALE: 1:100	<u>DRAWING No:</u> A5006-15-16-L4	<u>REV:</u> B
DRAWN BY: Author	PROJ. NO: 764		

USE FIGURED DIMENSIONS AT ALL TIMES. IF
DOUBT, CHECK WITH MECHANICAL DEPARTMENT

