

THIS DRAWING IS THE EXCLUSIVE PROPERTY OF MERTON APARTMENTS PTY. LTD. & THE REPRODUCTION OF ANY PART WITHOUT THE EXPRESS WRITTEN CONSENT OF MERTON APARTMENTS PTY. LTD. IS A VIOLATION OF APPLICABLE LAW. IN NO EVENT SHALL MERTON APARTMENTS PTY. LTD. BE HELD LIABLE FOR SPECIAL, COLLATERAL, INCIDENTAL OR CONSEQUENTIAL LIABILITY IN CONNECTION WITH THE USE OF THIS DIGITAL DATA ONCE RELEASED FROM THE MERTON APARTMENTS PTY. LTD. OFFICES. THIS DRAWING IS TO BE READ & UNDERSTOOD IN CONJUNCTION WITH THE STRUCTURAL, MECHANICAL, ELECTRICAL & / OR ANY OTHER CONSULTANTS DOCUMENTATION AS MAY BE APPLICABLE TO THE PROJECT PRIOR TO THE START OF ANY WORKS AND FOR ITS DURATION.

NOTE FOR BRICKWORK:
ELECTRICAL CUPBOARDS ON RESIDENTIAL FLOORS ARE HOLLOW CORE DOORS LINED ON INSIDE FACE WITH 13mm FIRE GRADE PLASTERBOARD WITH A PERIMETER SMOKE SEAL.

PARKING LEVELS:

- LIFT SHAFT _ 240/120/120
- FIRE STAIRS _ J120/120
- VENTILATION & GARBAGE SHAFTS _ J120/120
- MAIN GARBAGE ROOM DOOR _ J120/30
- FIRE STAIR DOORS _ J60/30






COMMERCIAL & RETAIL LEVELS:

- LIFT SHAFT 180/120/120
- FIRE STAIRS -120/120
- VENTILATION & GARBAGE SHAFTS -120/120
- FIRE STAIR DOORS -160/30

RESIDENTIAL LEVELS

- LIFT SHAFT _90/90/90
- FIRE STAIRS _-90/90
- VENTILATION & GARBAGE SHAFTS _-90/90
- FIRE STAIR DOORS _-60/30
- GARBAGE ROOM DOORS _-60/30
- FIRE STAIR DOORS _-60/30
- APARTMENT DIVIDING WALLS & WALLS BOUNDING PUBLIC AREAS AND CORRIDORS _-60/60

NB: ALL F.R.L'S RELATE TO NON-LOADBEARING CONSTRUCTION AS APPLICABLE. CODE DEFINITION (STRUCTURAL ADEQUACY/INTEGRITY/INSULATION

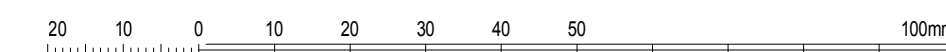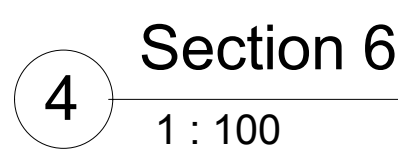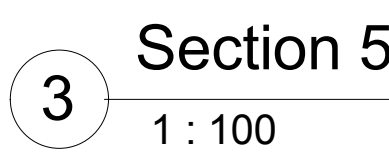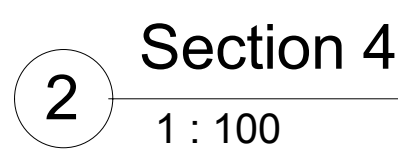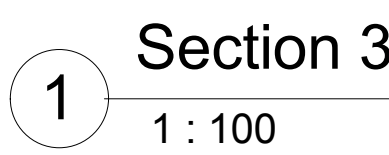

DATE: OCT 2012	SCALE: 1 : 100	<u>DRAWING No.</u> A5016-15-16-SC	<u>REV.</u> E
DRAWN BY:	PROJ. NO:		

Author	764		
DO NOT SCALE		NORTH	

© 2000 Encanto Publishing, Inc. All rights reserved. Printed in the United States of America. No part of this publication may be reproduced, stored in a retrieval system, or transmitted, in any form or by any means, electronic, mechanical, photocopying, recording, or by any information storage and retrieval system, without permission in writing from Encanto Publishing, Inc.

USE FIGURED DIMENSIONS AT ALL TIMES. IF IN DOUBT CHECK WITH MERITON APARTMENTS PTY. LTD. CONTRACTORS TO CHECK AND VERIFY ALL LAYOUT, SIZING AND DIMENSIONS ON SITE.

ALL LEVELS, DATUMS AND DIMENSIONS ON SITE
AND SHALL REPORT ANY DISCREPANCIES OR
OMISSIONS TO MERITON APARTMENTS PTY.
LTD. SOON TO COMMENCEMENT OF WORK AND

ETC. PRIOR TO COMMENCEMENT OF WORK AND DURING THE CONSTRUCTION PHASE.

DA ISSU

CAD FILE:
D:\REVIT_2013\erino park DA\Bld-15-16\A-Bld-15-16\DA\LAB

DA ISSUE