

THIS DRAWING IS THE EXCLUSIVE PROPERTY OF MERTON APARTMENTS PTY. LTD. ANY REPRODUCTION OR PARTIAL REPRODUCTION OF THE PRIOR WRITTEN CONSENT OF MERTON APARTMENTS PTY. LTD. IS A VIOLATION OF APPLICABLE LAWS. IN NO EVENT SHALL MERTON APARTMENTS PTY. LTD. BE HELD LIABLE FOR SPECIAL, COLLATERAL, INCIDENTAL, OR CONSEQUENTIAL LIABILITY IN CONNECTION WITH THE USE OF THIS DIGITAL DATA ONCE RELEASED FROM THE MERTON APARTMENTS PTY. LTD. OFFICES. THIS DRAWING IS TO BE READ & UNDERSTOOD IN CONJUNCTION WITH THE STRUCTURAL, MECHANICAL, ELECTRICAL, & / OR ANY OTHER CONSULTANTS DOCUMENTATION AS MAY BE APPLICABLE TO THE PROJECT PRIOR TO THE START OF ANY WORKS AND FOR ITS DURATION.

F.R.L. FOR WALLS

- LIFT SHAFT 240/120/120




- COMMERCIAL & RETAIL LEVELS:**

- FIRE STAIRS -120/120
- VENTILATION & GARBAGE SHAFTS -120/120

- RESIDENTIAL LEVELS:**

VENTILATION & GARBAGE SHAFTS -/90/90

- NB: ALL F.R.L'S RELATE TO NON-LOADBEARING CONSTRUCTION IS APPLICABLE. SEE REMARKS.**

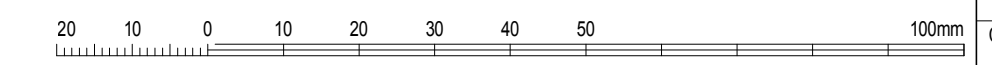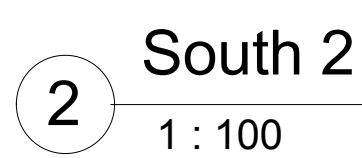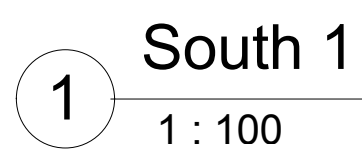

DA ISSUE

CAD FILE:
D:\REVIT 2013\leppig park DA\Bld-15-16\A BLD-15-16\DA LAB.RVT

[illegible]

21-3-2013 9:39:31 AM