

GENERAL NOTES:

THIS DRAWING IS THE EXCLUSIVE PROPERTY OF MERITON APARTMENTS PTY LTD. & THE REPRODUCTION OF ANY PART WITHOUT THE PRIOR WRITTEN CONSENT OF MERITON APARTMENTS PTY LTD. IS A VIOLATION OF APPLICABLE LAWS. IN NO EVENT SHALL MERITON APARTMENTS PTY LTD. BE HELD LIABLE FOR SPECIAL, COLLATERAL, INCIDENTAL, OR CONSEQUENTIAL DAMAGES IN CONNECTION WITH THE USE OF THIS DIGITAL DATA. ONCE RELEASED FROM THE MERITON APARTMENTS PTY LTD. OFFICES, THIS DRAWING IS TO BE REGULARLY MONITORED IN CONJUNCTION WITH THE STRUCTURAL, MECHANICAL, ELECTRICAL, & / OR ANY OTHER CONSULTANTS DOCUMENTATION AS MAY BE APPLICABLE TO THE PROJECT PRIOR TO THE START OF ANY WORKS AND FOR ITS DURATION.

NOTE FOR BRICKWORK:
ELECTRICAL CHIPS/BOARDS ON RESIDENTIAL FLOORS ARE HOLLOW CORE DOORS LINED ON INSIDE FACE WITH 13mm FIRE GRADE PLASTERBOARD WITH A PERIMETER SMOKE SEAL.

F.R.L. FOR WALLS

PARKING LEVELS:

- LIFT SHAFT -240/120/120
- FIRE STAIRS -120/120
- VENTILATION & GARBAGE SHAFTS -120/120
- MAIN GARBAGE ROOM DOOR -120/20
- FIRE STAIR DOORS -40/20

COMMERCIAL & RETAIL LEVELS:

- LIFT SHAFT 180/120/120
- FIRE STAIRS -120/120
- VENTILATION & GARBAGE SHAFTS -120/120
- FIRE STAIR DOORS -40/20

RESIDENTIAL LEVELS:

- LIFT SHAFT -80/80/80
- FIRE STAIRS -40/80
- VENTILATION & GARBAGE SHAFTS -40/80
- FIRE STAIR DOORS -40/20
- GARBAGE ROOM DOORS -40/20
- FIRE STAIR DOORS -40/20
- APARTMENT DIVIDING WALLS & WALLS BOUNDING PUBLIC AREAS AND CORRIDORS -40/80

NB: ALL F.R.L.S RELATE TO NON-LOADBEARING CONSTRUCTION AS APPLICABLE CODE DEFINITION (STRUCTURAL ADEQUACY/INTEGRITY/INSULATION)

1 Lower Ground - Cross Ventilation
1 : 250

2 Ground - Cross Ventilation
1 : 250


3 Level 1 - Cross Ventilation
1 : 250

4 Level 2 - Cross Ventilation
1 : 250

7 Level 5 - Cross Ventilation
1 : 250

5 Level 3 - Cross Ventilation
1 : 250

6 Level 4 - Cross Ventilation
1 : 250

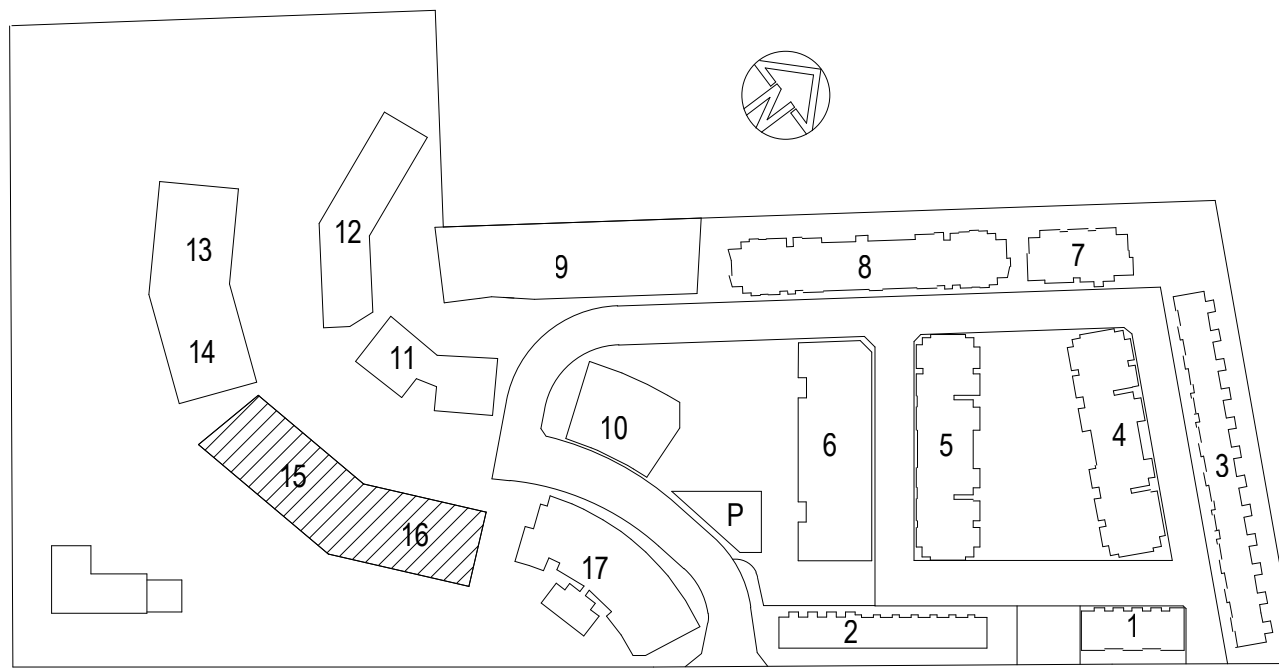

KEY PLAN

20 10 0 10 20 30 40 50 100m

B 21.03.13 PREFERRED PROJECT			
A 11.01.13 RE-ISSUED FOR DA			
ISSUE	DATE	REVISION	BY



Level 11, 528 Kent Street, Sydney NSW 2000
Tel: (02) 9587 2888 Fax: (02) 9587 2777 Email: info@meriton.com.au Internet: http://www.meriton.com.au

PROJECT:
EPHING PARK - STAGE 3
BUILDINGS 11, 12, 13, 14, 15, 16, 17
61 MOBBS LANE,
EPHING, NSW 2121

DRAWING TITLE:
BUILDING 15 & 16

CROSS VENTILATION

DATE	SCALE	DRAWING NO.	REV.
OCT 2012	1 : 250	A5050-15-16-CV	B
DRAWN BY	Author	764	

DO NOT SCALE

USE FOUR DIGIT DIMENSIONS AT ALL TIMES. IF IN DOUBT, CHECK WITH MERITON APARTMENTS PTY LTD. CONTRACTING TO CHECK AND VERIFY ALL LEVELS, DATUMS AND DIMENSIONS ON SITE AND SHALL REPORT ANY DISCREPANCIES OR OMISSIONS TO MERITON APARTMENTS PTY LTD. PRIOR TO COMMENCEMENT OF WORK AND DURING THE CONSTRUCTION PHASE.

DA ISSUE

CAD FILE: D:\REVIT_2013\epping park DA\Bld-15-16A_BLD-15-16\DAL_LAB.RVT

21-3-2013 9:43:14 AM