



GENERAL NOTES:

THIS DRAWING IS THE EXCLUSIVE PROPERTY OF MERITON APARTMENTS PTY LTD. & THE REPRODUCTION OF ANY PART WITHOUT THE PRIOR WRITTEN CONSENT OF MERITON APARTMENTS PTY LTD. IS A VIOLATION OF APPLICABLE LAWS. IN NO EVENT SHALL MERITON APARTMENTS PTY LTD. BE HELD LIABLE FOR SPECIAL, COLLATERAL, INCIDENTAL, OR CONSEQUENTIAL DAMAGES IN CONNECTION WITH THE USE OF THIS DIGITAL DATA ONCE RELEASED FROM THE MERITON APARTMENTS PTY LTD. OFFICES. THIS DRAWING IS TO BE READ & UNDERSTOOD IN CONJUNCTION WITH THE STRUCTURAL, MECHANICAL, ELECTRICAL, & / OR ANY OTHER CONSULTANT DOCUMENTATION AS MAY BE APPLICABLE TO THE PROJECT PRIOR TO THE START OF ANY WORKS AND FOR ITS DURATION.

NOTE FOR BRICKWORK:
ELECTRICAL CHUPBOARDS ON RESIDENTIAL FLOORS ARE
HOLLOW CORE DOORS LINED ON INSIDE FACE WITH 13mm
FIRE GRADE PLASTERBOARD WITH A PERIMETER SMOKE
SEAL.

F.R.L. FOR WALLS

PARKING LEVELS:

- LIFT SHAFT -240/120/120
- FIRE STAIRS -120/120
- VENTILATION & GARAGE SHAFTS -120/120
- MAIN GARAGE ROOM DOOR -120/30
- FIRE STAIR DOORS -400/30

COMMERCIAL & RETAIL LEVELS:

- LIFT SHAFT 180/120/120
- FIRE STAIRS -120/120
- VENTILATION & GARAGE SHAFTS -120/120
- FIRE STAIR DOORS -400/30

RESIDENTIAL LEVELS:

- LIFT SHAFT -80/90/90
- FIRE STAIRS -400/90
- VENTILATION & GARAGE SHAFTS -400/90
- FIRE STAIR DOORS -400/30
- GARAGE ROOM DOORS -400/30
- FIRE STAIR DOORS -400/30
- APARTMENT DIVIDING WALLS & WALLS BOUNDING PUBLIC AREAS AND CORRIDORS -400/90

NB: ALL F.R.L.S RELATE TO NON-LOADBEARING
CONSTRUCTION AS APPLICABLE CODE DEFINITION
(STRUCTURAL ADEQUACY/INTEGRITY/INSULATION)

B	21.03.13	PREFERRED PROJECT	LAB
A	31.05.11	RE-ISSUED FOR DA	TWJ
ISSUE	DATE	REVISION	BY



Level 11, 528 Kent Street, Sydney NSW 2000
Tel: (02) 9287 2888 Fax: (02) 9287 2777
Email: info@design.meriton.com.au Internet: http://www.meriton.com.au

PROJECT:
EPHING PARK - STAGE 3
BUILDINGS 11, 12, 13, 14, 15, 16, 17
61 MOBB'S LANE,
EPHING, NSW 2121

DRAWING TITLE:
BUILDING 17

GROUND - ARCH


DATE	SCALE	DRAWING NO.	REV.
OCT 2012	1:100	A6002-17-GR	B
DRAWN BY	PROJ. NO.		
LAB	764		

DO NOT SCALE

USE FIGURED DIMENSIONS AT ALL TIMES. IF IN
CONFLICT WITH MERITON APARTMENTS PTY
LTD. CONTRACTS, THE CONTRACT SHALL PREVAIL.
ALL LEVELS, DATUMS AND DIMENSIONS ON SITE
AND SHALL BE USED FOR ANY DISCREPANCIES OR
OMMISSIONS TO MERITON APARTMENTS PTY
LTD. PRIOR TO COMMENCEMENT OF WORK AND
DURING THE CONSTRUCTION PHASE.

DA ISSUE

CAD FILE: D:\REVIT_2013\eppling park DA\B6-17A_Bld-17\DAL_LAB.rvt

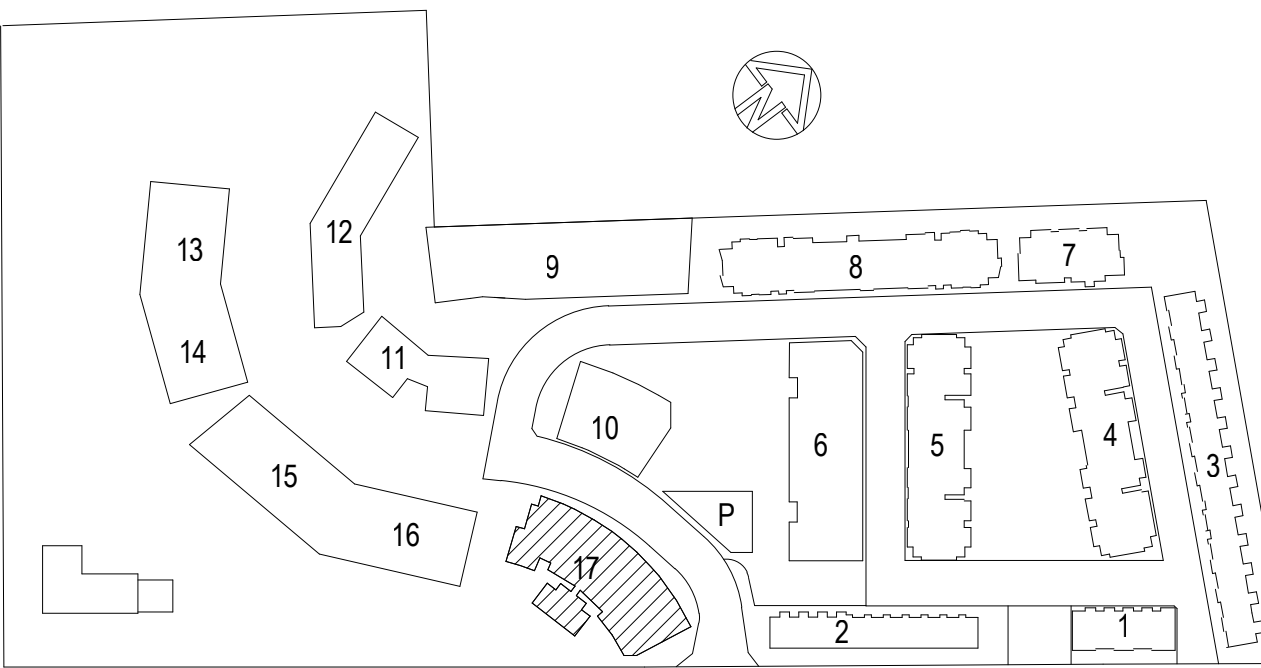

MOBB'S LANE
KEY PLAN

