



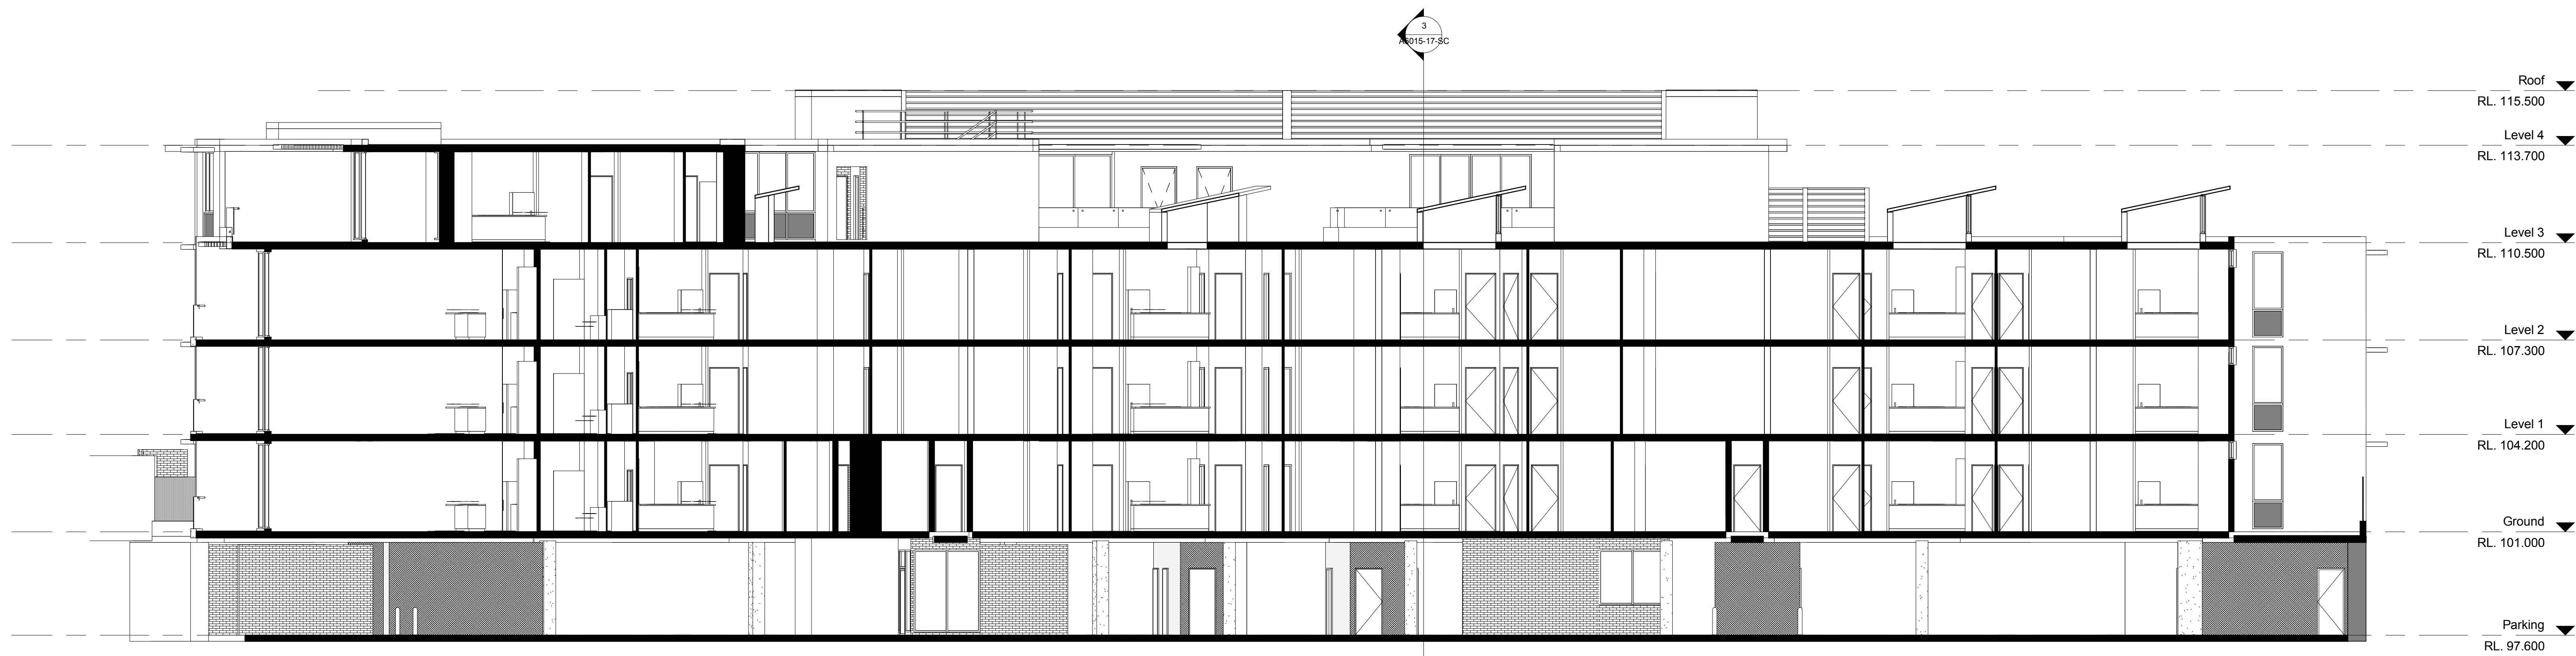


1 Section 3
1 : 100



2 Section 1
1 : 100

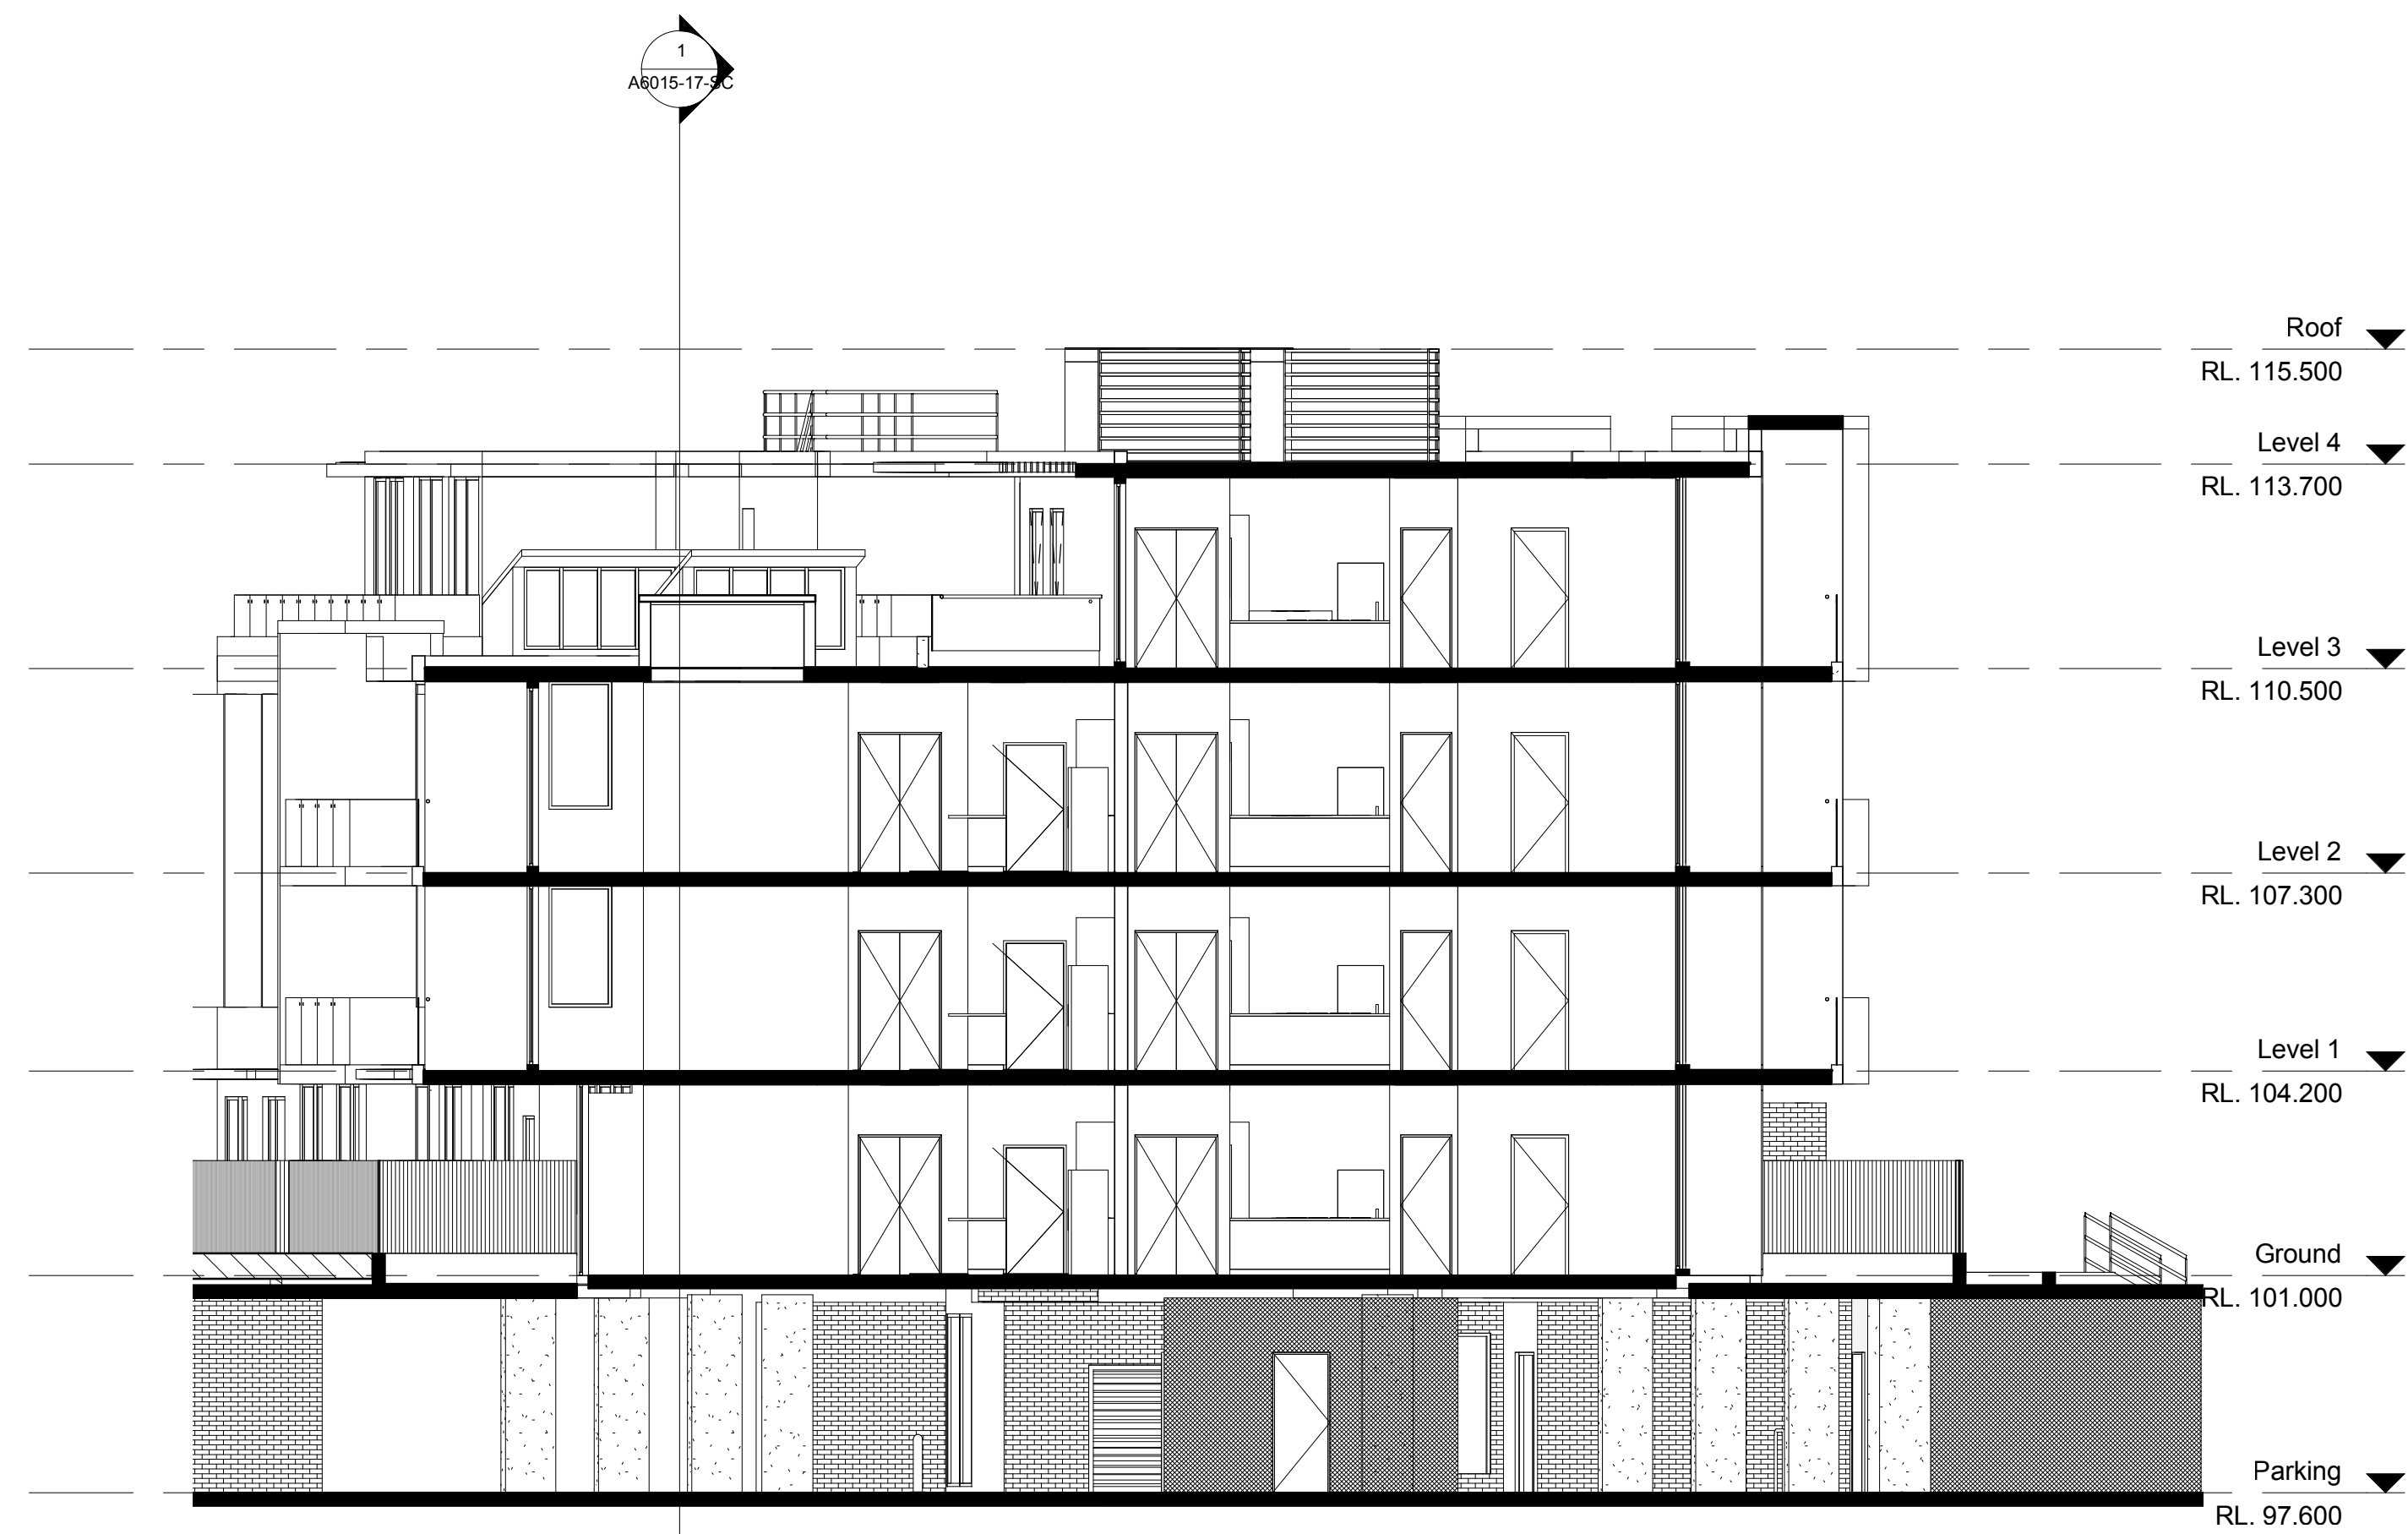

3 Section 2
1 : 100

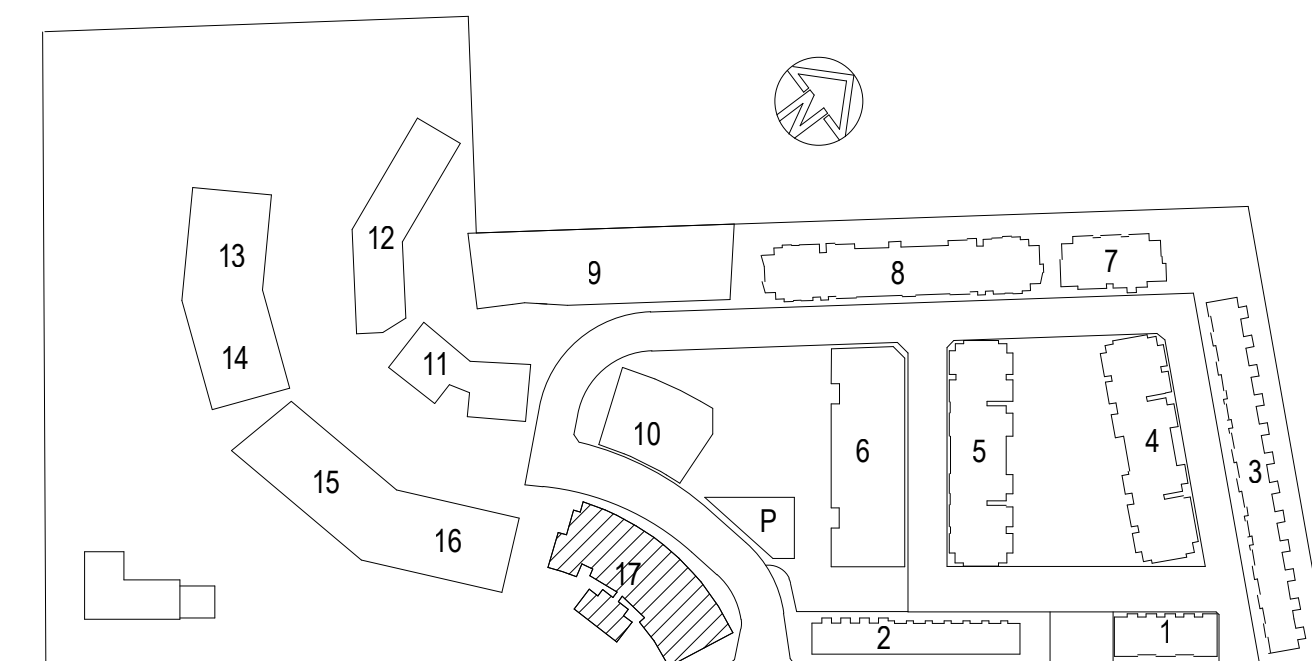

KEY PLAN

GENERAL NOTES:

THIS DRAWING IS THE EXCLUSIVE PROPERTY OF MERITON APARTMENTS PTY LTD. & THE REPRODUCTION OF ANY PART WITHOUT THE PRIOR WRITTEN CONSENT OF MERITON APARTMENTS PTY LTD. IS A VIOLATION OF APPLICABLE LAWS. IN NO EVENT SHALL MERITON APARTMENTS PTY LTD. BE HELD LIABLE FOR SPECIAL, COLLATERAL, INCIDENTAL, OR CONSEQUENTIAL DAMAGES IN CONNECTION WITH THE USE OF THIS DIGITAL DATA ONCE RELEASED FROM THE MERITON APARTMENTS PTY LTD. OFFICES. THIS DRAWING IS TO BE REGULARLY REVIEWED IN CONJUNCTION WITH THE STRUCTURAL, MECHANICAL, ELECTRICAL, &/OR ANY OTHER CONSULTANT DOCUMENTATION AS MAY BE APPLICABLE TO THE PROJECT PRIOR TO THE START OF ANY WORKS AND FOR ITS DURATION.

NOTE FOR BRICKWORK:

ELECTRICAL CHUPBOARDS ON RESIDENTIAL FLOORS ARE HOLLOW CORE DOORS LINED ON INSIDE FACE WITH 13mm FIRE GRADE PLASTERBOARD WITH A PERIMETER SMOKE SEAL.

F.R.L. FOR WALLS

PARKING LEVELS:

- LIFT SHAFT _240/120/120
- FIRE STAIRS _120/120
- VENTILATION & GARBAGE SHAFTS _120/120
- MAIN GARBAGE ROOM DOOR _120/30
- FIRE STAIR DOORS _400/30

COMMERCIAL & RETAIL LEVELS:

- LIFT SHAFT 180/120/120
- FIRE STAIRS _120/120
- VENTILATION & GARBAGE SHAFTS _120/120
- FIRE STAIR DOORS _400/30

RESIDENTIAL LEVELS:

- LIFT SHAFT _80/90/90
- FIRE STAIRS _400/90
- VENTILATION & GARBAGE SHAFTS _100/90
- FIRE STAIR DOORS _400/30
- GARBAGE ROOM DOORS _400/30
- FIRE STAIR DOORS _400/30
- APARTMENT DIVIDING WALLS & WALLS BOUNDING PUBLIC AREAS AND CORRIDORS _400/60

NB: ALL F.R.L.'S RELATE TO NON-LOADBEARING CONSTRUCTION AS APPLICABLE CODE DEFINITION (STRUCTURAL ADEQUACY/INTEGRITY/INSULATION)

ISSUE	DATE	REVISION	BY
B	21.03.13	PREFERRED PROJECT	LAB
A	31.05.11	RE-ISSUED FOR DA	TWJ



Level 11, 528 Kent Street, Sydney NSW 2000
Tel: (02) 9587 3888 Fax: (02) 9587 3777 Email: info@meriton.com.au Internet: http://www.meriton.com.au

PROJECT:

EPHING PARK - STAGE 3
BUILDINGS 11, 12, 13, 14, 15, 16, 17
61 MOBBS LANE,
EPHING, NSW 2121

DRAWING TITLE:


BUILDING 17

SECTIONS

DATE	SCALE	DRAWING NO.	REV.
OCT 2012	1 : 100	A6015-17-SC	B
DRAWN BY	LAB	764	

DO NOT SCALE

USE FOUR-DIGIT DIMENSIONS AT ALL TIMES. IF A DIMENSION DOES NOT MATCH THE DIMENSION ON THE ALL LEVELS, DATUMS AND DIMENSIONS ON SITE AND SHALL REPORT ANY DISCREPANCIES TO MERITON APARTMENTS PTY LTD. PRIOR TO COMMENCEMENT OF WORK AND DURING THE CONSTRUCTION PHASE.

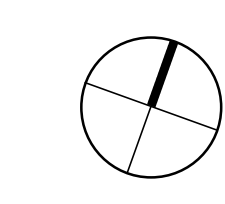

DA ISSUE

CAD FILE: D:\REVIT_2013\eppling park DA\B6-17A_B6-17D\LAB.rvt