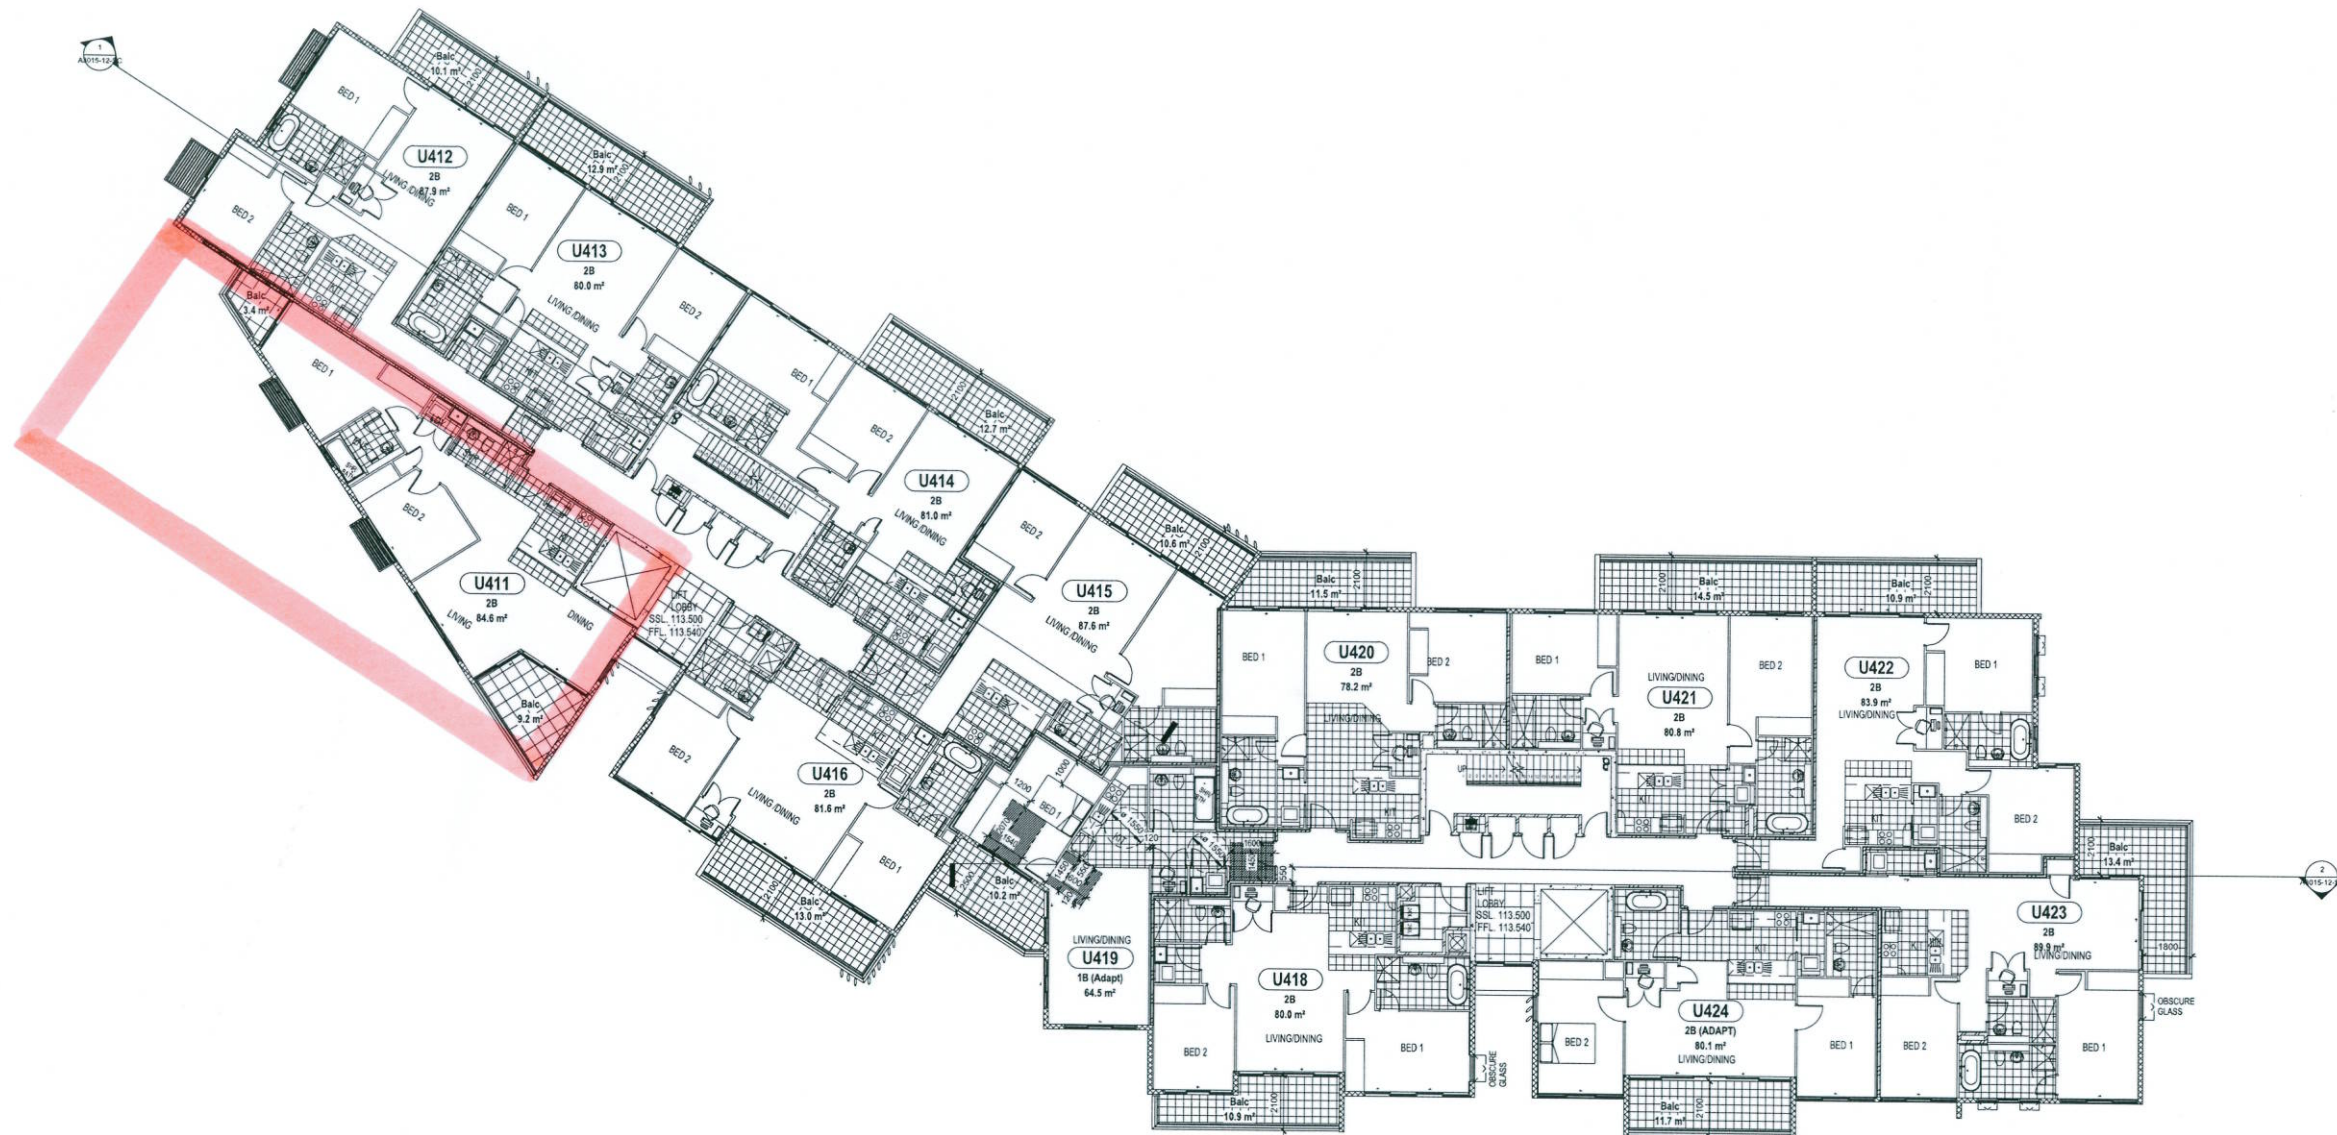


MOBBS LANE
KEY PLAN

GENERAL NOTES:

THIS DRAWING IS THE EXCLUSIVE PROPERTY OF MERITON APARTMENTS PTY LTD. & THE REPRODUCTION OF ANY PART WITHOUT THE WRITTEN CONSENT OF MERITON APARTMENTS PTY LTD. IS A VIOLATION OF APPLICABLE LAWS AND IS SUBJECT TO A CIVIL AND CRIMINAL OFFENSE. THE USER OF THIS DRAWING SHALL BE RESPONSIBLE FOR THE ACCURACY OF THE INFORMATION PROVIDED HEREIN. 

NOTE FOR BRICKWORK:
ELECTRICAL CURBWORK ON RESIDENTIAL FLOORS ARE
HOLLOW CORE DOORS LINED ON INSIDE FACE WITH 13mm
FIRE GRADE PLASTERBOARD WITH A PERIMETER SMOKE
SEAL.

F.R.L. FOR WALLS

PARKING LEVELS:

- LIFT SHAFT, 240/120/120
- FIRE STAIRS, -120/120
- VENTILATION & GARBAGE SHAFTS, -120/120
- MAIN GARBAGE ROOM DOOR, -120/120
- FIRE STAIR DOORS, -120/120

COMMERCIAL & RETAIL LEVELS:

- LIFT SHAFT, 180/180/180
- FIRE STAIRS, -120/120
- VENTILATION & GARBAGE SHAFTS, -120/120
- FIRE STAIR DOORS, -120/120

RESIDENTIAL LEVELS:

- LIFT SHAFT, 180/180/180
- FIRE STAIRS, -120/120
- VENTILATION & GARBAGE SHAFTS, -120/120
- FIRE STAIR DOORS, -120/120
- GARBAGE ROOM DOORS, -120/120
- APARTMENT DIVIDING WALLS & WALLS BOUNDING PUBLIC AREAS AND CORRIDORS, -120/120

NB: ALL F.R.L'S RELATE TO NON-LOADBEARING CONSTRUCTION AS APPLICABLE CODE DEFINITION (STRUCTURAL ADEQUACY/INTEGRITY/INSULATION)

REVISION	DATE	BY
A	10/01/13	ISSUED FOR DA

Meriton Apartments Pty. Ltd.
Builders & Developers

Level 11, 120 Macquarie Street, Sydney NSW 2000
Tel: (02) 9297 2000 Fax: (02) 9297 2277 Email: info@meriton.com.au Internet: www.meriton.com.au

PROJECT:
EPHING PARK - STAGE 3
BUILDINGS 11, 12, 13, 14, 15, 16, 17
61 MOBBS LANE,
EPHING, NSW 2121

DRAWING TITLE:
BUILDING 12
LEVEL 4

DATE	SCALE	DRAWING NO.	REV.
OCT 2012	1:100	A3005-12-L4	A

GO NOT SCALE

DA ISSUE