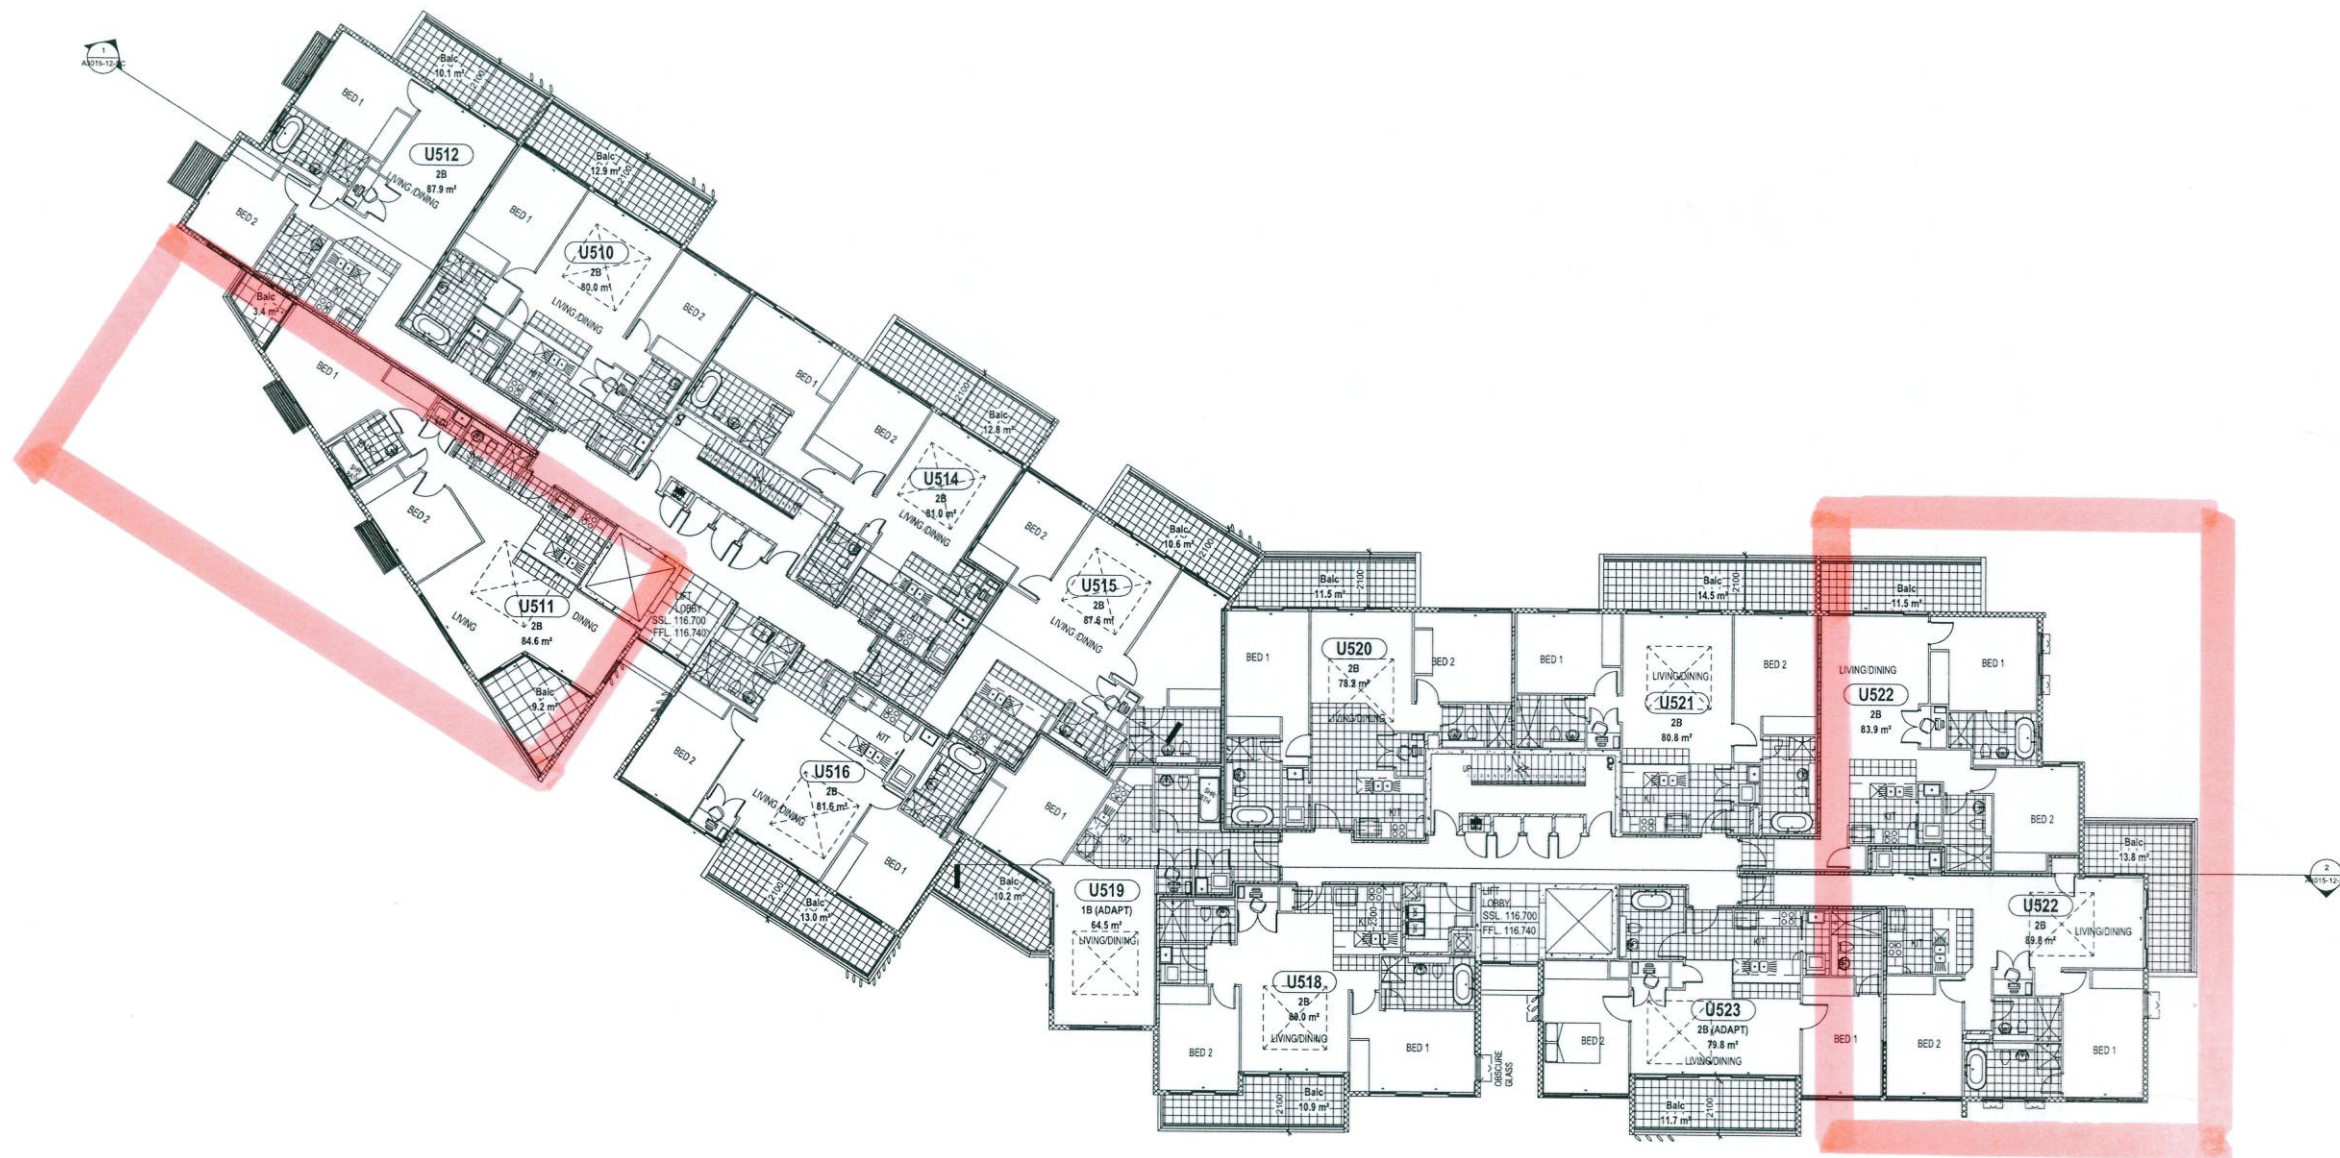


**GENERAL NOTES:**

THIS DRAWING IS THE EXCLUSIVE PROPERTY OF MERITON APARTMENTS PTY. LTD. & THE REPRODUCTION OF ANY PART WITHOUT THE PRIOR WRITTEN CONSENT OF MERITON APARTMENTS PTY. LTD. IS A VIOLATION OF APPLICABLE LAWS. 

**NOTE FOR BRICKWORK:**

- ELECTRICAL CLIPBOARDS ON RESIDENTIAL FLOORS ARE
- HOLLOW CORE DOORS LINED ON INSIDE FACE WITH 13mm
- FIRE GRADE PLASTERBOARD WITH A PERIMETER SMOKE SEAL

**F.R.L. FOR WALLS**

**PARKING LEVELS:**

- LIFT SHAFT - 240/230/220
- FIRE STAIRS - 230/220
- VENTILATION & GARBAGE SHAFTS - 230/220
- MAIN GARBAGE ROOM DOOR - 230/220
- FIRE STAIR DOORS - 230/220

**COMMERCIAL & RETAIL LEVELS:**

- LIFT SHAFT 180/180/180
- FIRE STAIRS - 180/180
- VENTILATION & GARBAGE SHAFTS - 180/180
- FIRE STAIR DOORS - 180/180

**RESIDENTIAL LEVELS:**

- LIFT SHAFT - 80/80/80
- FIRE STAIRS - 80/80
- VENTILATION & GARBAGE SHAFTS - 80/80
- FIRE STAIR DOORS - 80/80
- GARBAGE ROOM DOORS - 80/80
- FIRE STAIR DOORS - 80/80
- APARTMENT DIVIDING WALLS & WALLS BOUNDING PUBLIC AREAS AND CORRIDORS - 80/80

**NB: ALL F.R.L. RELATE TO NON-LOADBEARING CONSTRUCTION AS APPLICABLE CODE DEFINITION (STRUCTURAL ADEQUACY/INTEGRITY/INSULATION)**

| ISSUE | DATE     | REVISION      | BY  |
|-------|----------|---------------|-----|
| A     | 10.01.13 | ISSUED FOR DA | TWJ |

**Meriton**  
Apartments Pty. Ltd.  
Builders & Developers

Level 11, 528 Kent Street, Sydney NSW 2000  
Tel: (02) 9397 7788 Fax: (02) 9397 7777 Email: info@meriton.com.au Internet: http://www.meriton.com.au

**PROJECT:**  
**EPPIING PARK - STAGE 3**  
BUILDINGS 11, 12, 13, 14, 15, 16, 17  
61 MOBB'S LANE,  
EPPIING, NSW 2121

**DRAWING TITLE:**  
**BUILDING 12**  
**LEVEL 5**

| DATE     | SCALE | DRAWING NO. | REV. |
|----------|-------|-------------|------|
| OCT 2012 | 1:100 | A3006-12-L5 | A    |

**DO NOT SCALE**


**DA ISSUE**

