
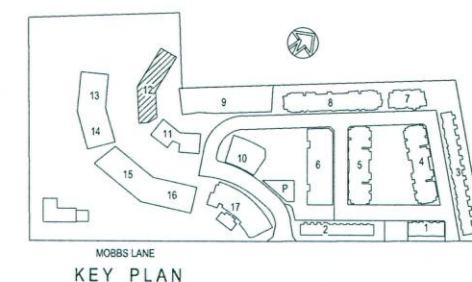
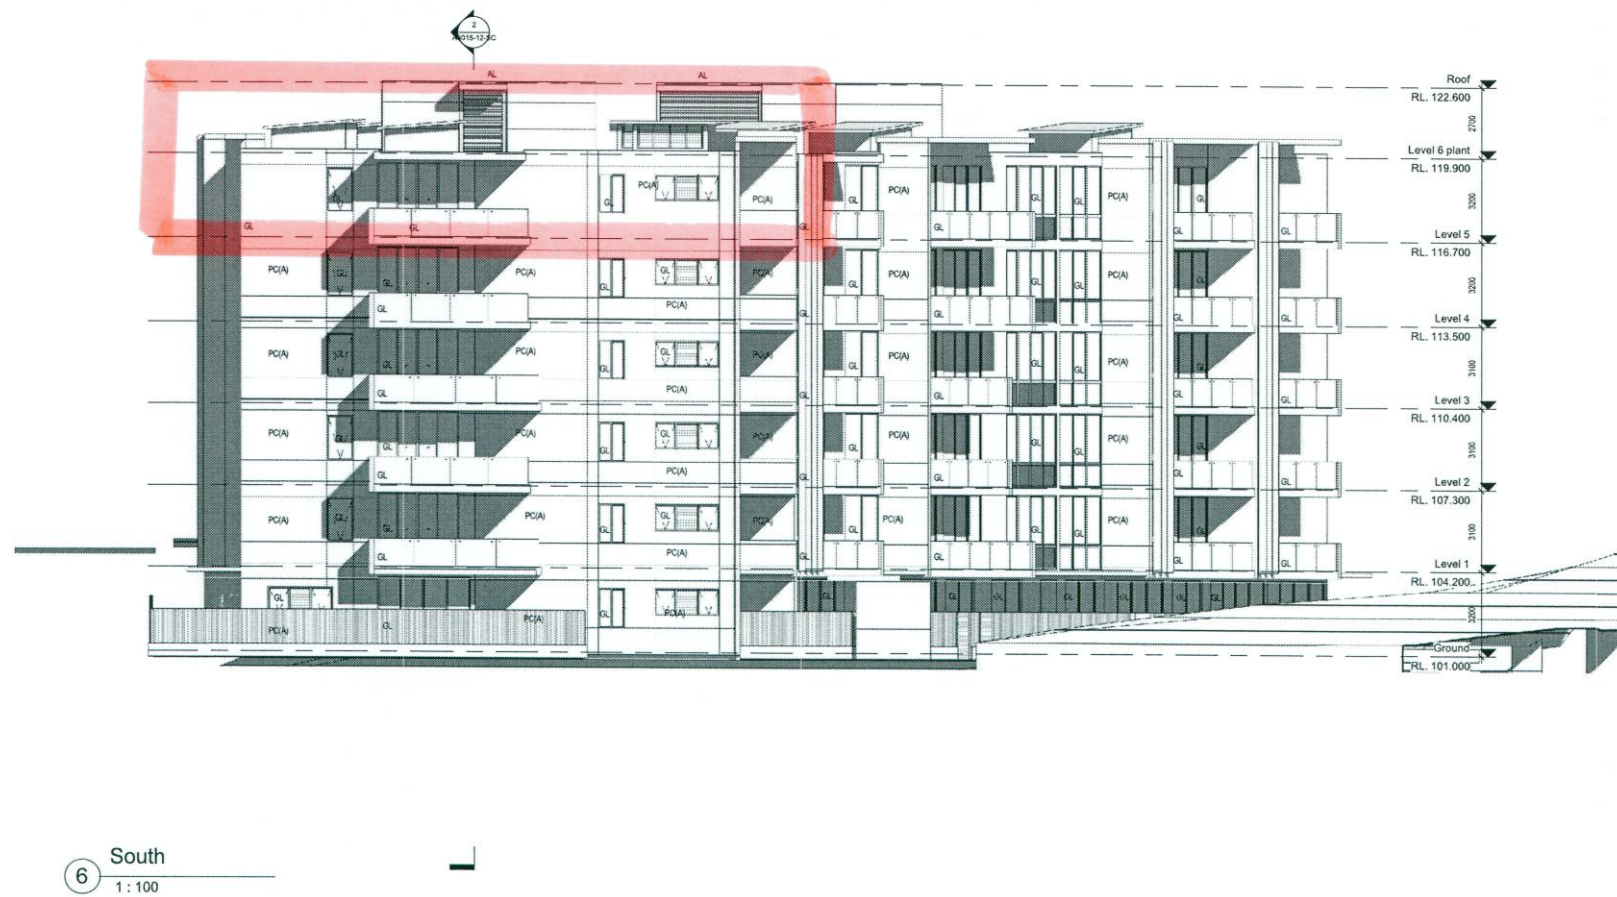


KEY	DESCRIPTION
AL	ALUMINIUM LOUVRES
FN	FENCE
GL	GLASS
PC(A)	PRECAST CONCRETE A
PC(B)	PRECAST CONCRETE B
PC(C)	PRECAST CONCRETE TEXTURED C
PC(D)	PRECAST CONCRETE TEXTURED D

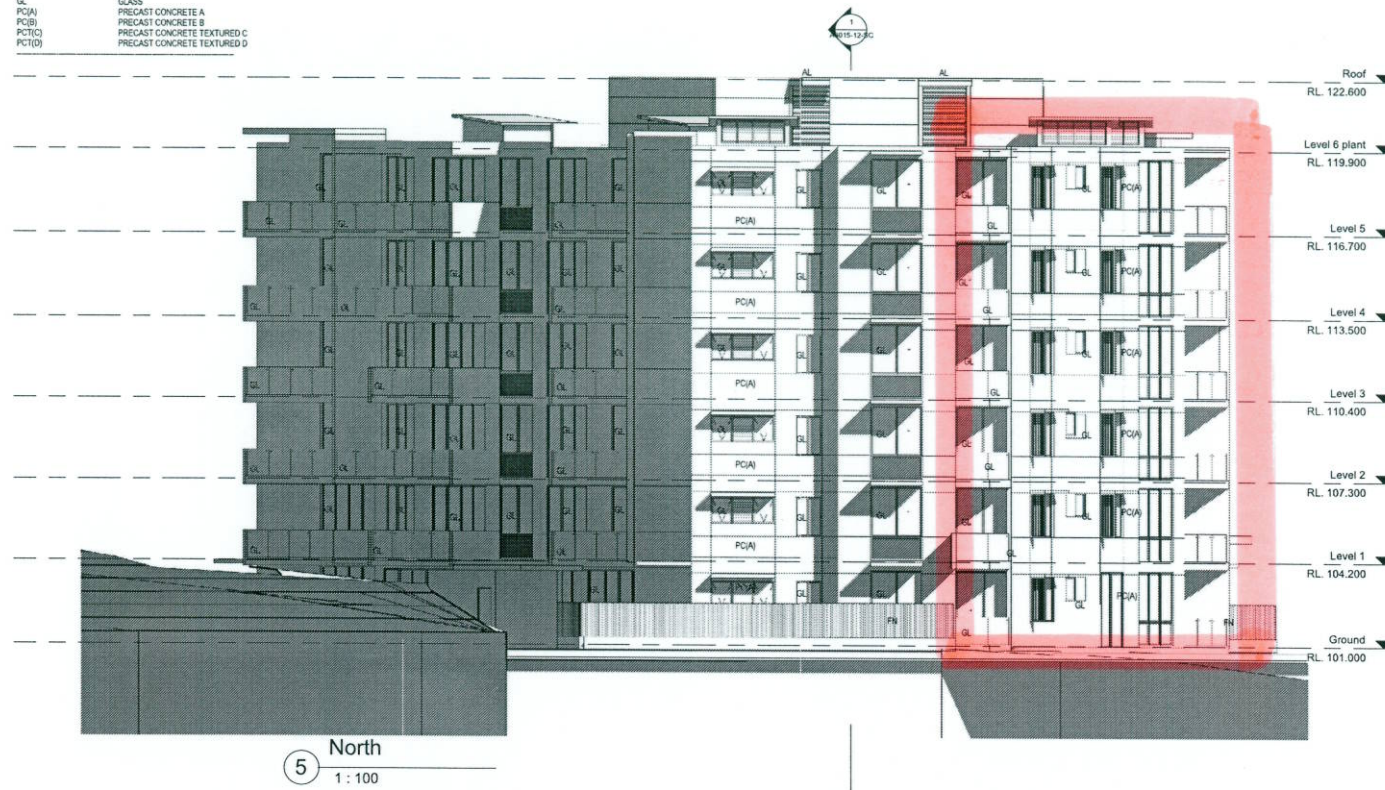

GENERAL NOTES:

THIS DRAWING IS THE EXCLUSIVE PROPERTY OF MERITON APARTMENTS PTY LTD. IT IS THE RESPONSIBILITY OF ANY PARTY WITHOUT THE WRITTEN CONSENT OF MERITON APARTMENTS PTY LTD TO REPRODUCE OR TRANSMIT THIS DRAWING IN ANY FORM OR BY ANY MEANS, ELECTRONIC OR MECHANICAL, INCLUDING PHOTOCOPYING, RECORDING, OR BY ANY INFORMATION STORAGE AND RETRIEVAL SYSTEM. ANY SUCH REPRODUCTION OR TRANSMISSION WITHOUT THE WRITTEN CONSENT OF MERITON APARTMENTS PTY LTD IS A VIOLATION OF APPLICABLE LAWS AND MERITON APARTMENTS PTY LTD WILL BE HELD LIABLE FOR ANY SUCH REPRODUCTION OR TRANSMISSION. THIS DRAWING IS TO BE READ IN CONJUNCTION WITH THE STRUCTURAL, MECHANICAL, ELECTRICAL, AND/OR OTHER CONSULTANT'S DOCUMENTATION AS MAY BE APPLICABLE TO THE PROJECT FROM THE START OF ANY WORKS AND FOR ITS DURATION.

NOTE FOR BRICKWORK:

F.R.L. FOR WALLS

PARKING LEVELS:

- LIFT SHAFT - 140/120/120
- FIRE STAIRS - 120/120
- VENTILATION & GARAGE SHAFTS - 120/120
- MAIN GARAGE ROOM DOOR - 120/120
- FIRE STAIR DOORS - 120/120

COMMERCIAL & RETAIL LEVELS:

- LIFT SHAFT - 180/120/120
- FIRE STAIRS - 120/120
- VENTILATION & GARAGE SHAFTS - 120/120
- FIRE STAIR DOORS - 120/120

RESIDENTIAL LEVELS:

- LIFT SHAFT - 180/120/120
- FIRE STAIRS - 120/120
- VENTILATION & GARAGE SHAFTS - 120/120
- FIRE STAIR DOORS - 120/120
- GARAGE ROOM DOORS - 120/120
- FIRE STAIR DOORS - 120/120
- APARTMENT DIVIDING WALLS & WALLS BOUNDING PUBLIC AREAS AND CORRIDORS - 120/120

NB: ALL F.R.L.'S RELATE TO NON-LOADBEARING CONSTRUCTION AS APPLICABLE CODE DEFINITION (STRUCTURAL ADEQUACY/INTEGRITY/INSULATION)

DATE: 10/11/13 ISSUED FOR: DA

REVISION: 1



Level 11, 12, 13, 14, 15, 16, 17
61 MOBBS LANE, EPPING, NSW 2121

PROJECT: EPPING PARK - STAGE 3

BUILDINGS 11, 12, 13, 14, 15, 16, 17

61 MOBBS LANE, EPPING, NSW 2121

DRAWING TITLE: BUILDING 12

ELEVATIONS - NTH & STH

DATE: OCT 2012 SCALE: 1:100 DRAWING NO: A3021-12-EL

DRAWN BY: JN PROJ NO: 764

DO NOT SCALE


DA ISSUE

DA ISSUE