



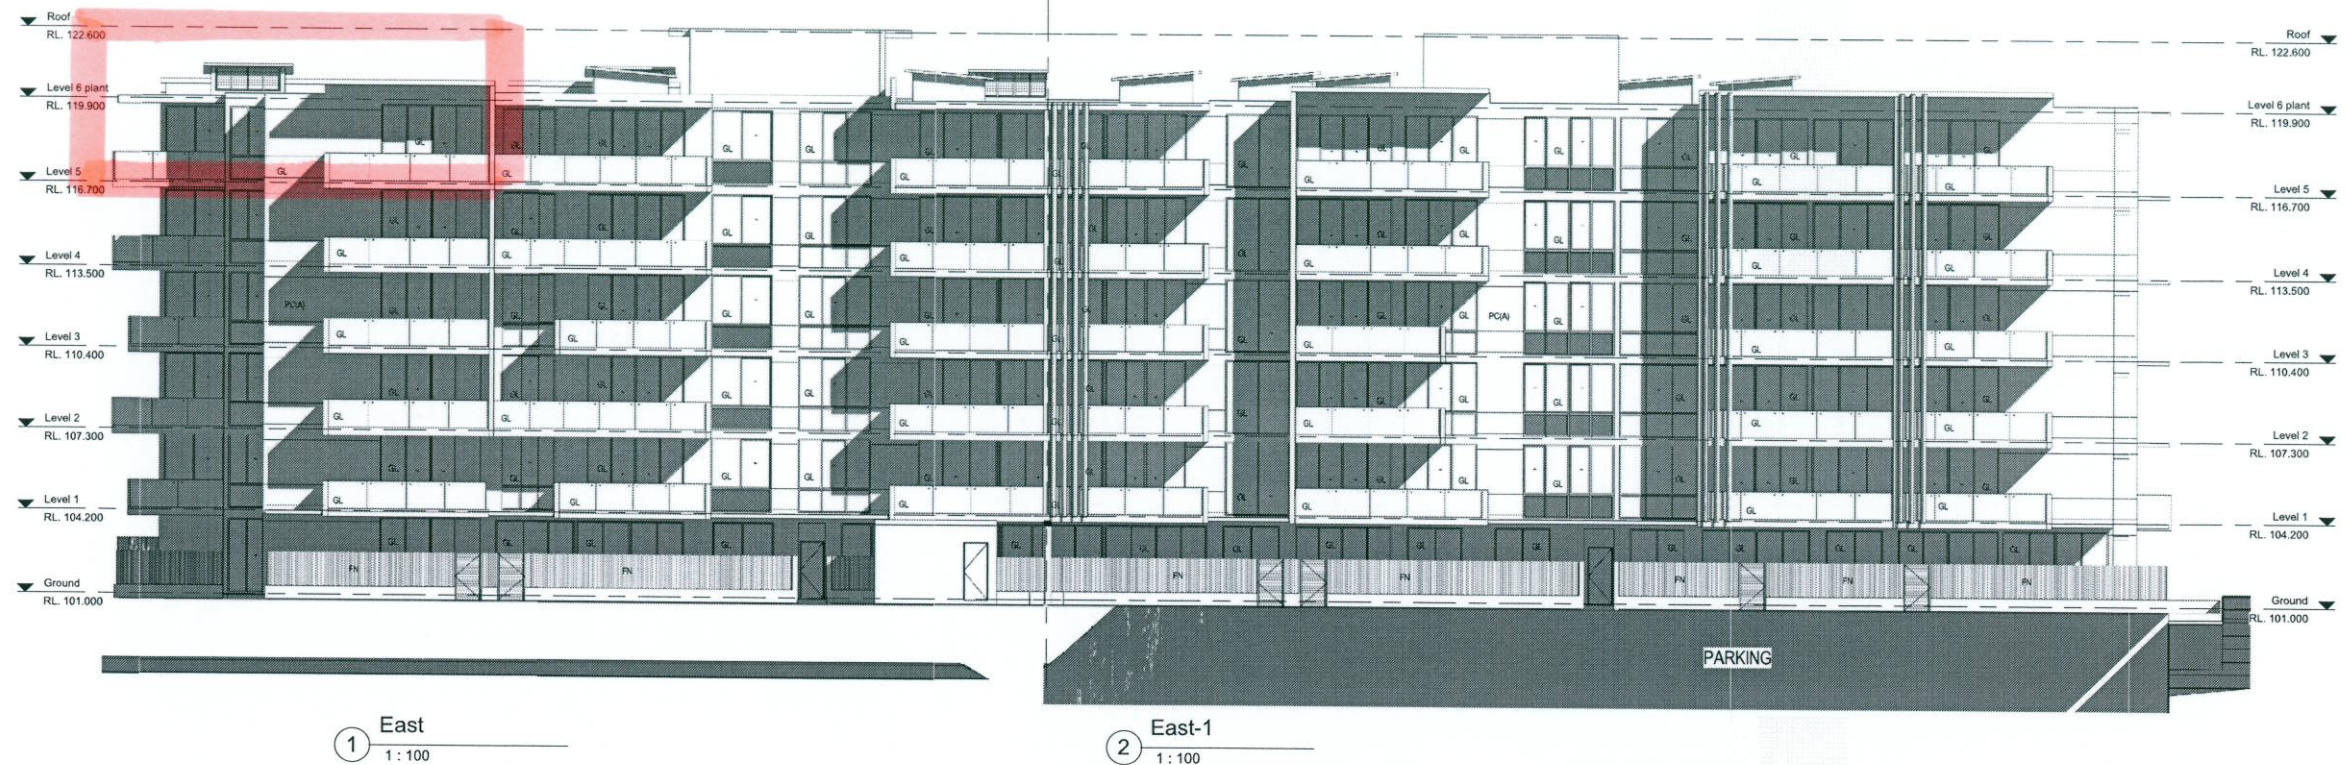

KEY	DESCRIPTION
AL	ALUMINIUM LOUVRES
FN	FINISH
GL	GLASS
PC(A)	PRECAST CONCRETE A
PC(B)	PRECAST CONCRETE B
PC(C)	PRECAST CONCRETE C
PC(D)	PRECAST CONCRETE D

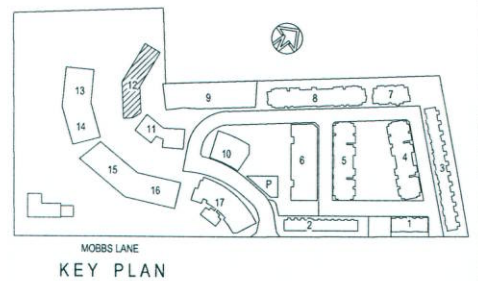

GENERAL NOTES:



NOTE FOR BRICKWORK:
ELECTRICAL CONDUITS ON RESIDENTIAL FLOORS ARE TO BE INSTALLED IN CONCRETE OR BRICKWORK. FIRE GRADE PLASTERBOARD WITH A PERIMETER SMOKE SEAL.

F.R.L. FOR WALLS

PARKING LEVELS:

- LIFT SHAFT - 240/250/260
- FIRE STAIRS - 250/260
- VENTILATION & GARAGE SHAFTS - 250/260
- MAIN GARAGE ROOM DOOR - 250/260
- FIRE STAIR DOORS - 250/260

COMMERCIAL & RETAIL LEVELS:

- LIFT SHAFT - 240/250/260
- FIRE STAIRS - 250/260
- VENTILATION & GARAGE SHAFTS - 250/260
- FIRE STAIR DOORS - 250/260

RESIDENTIAL LEVELS:

- LIFT SHAFT - 240/250/260
- FIRE STAIRS - 250/260
- VENTILATION & GARAGE SHAFTS - 250/260
- FIRE STAIR DOORS - 250/260
- GARAGE ROOM DOORS - 250/260
- FIRE STAIR DOORS - 250/260
- APARTMENT DIVIDING WALLS & WALLS BOUNDING PUBLIC AREAS AND CORRIDORS - 250/260

NB: ALL F.R.L.'S RELATE TO NON-LOADBEARING CONSTRUCTION AS APPLICABLE CODE DEFINITION (STRUCTURAL ADEQUACY/INTegrity/INSULATION)

Meriton Apartments Pty. Ltd.
Builders & Developers

Level 11, 12, 13, 