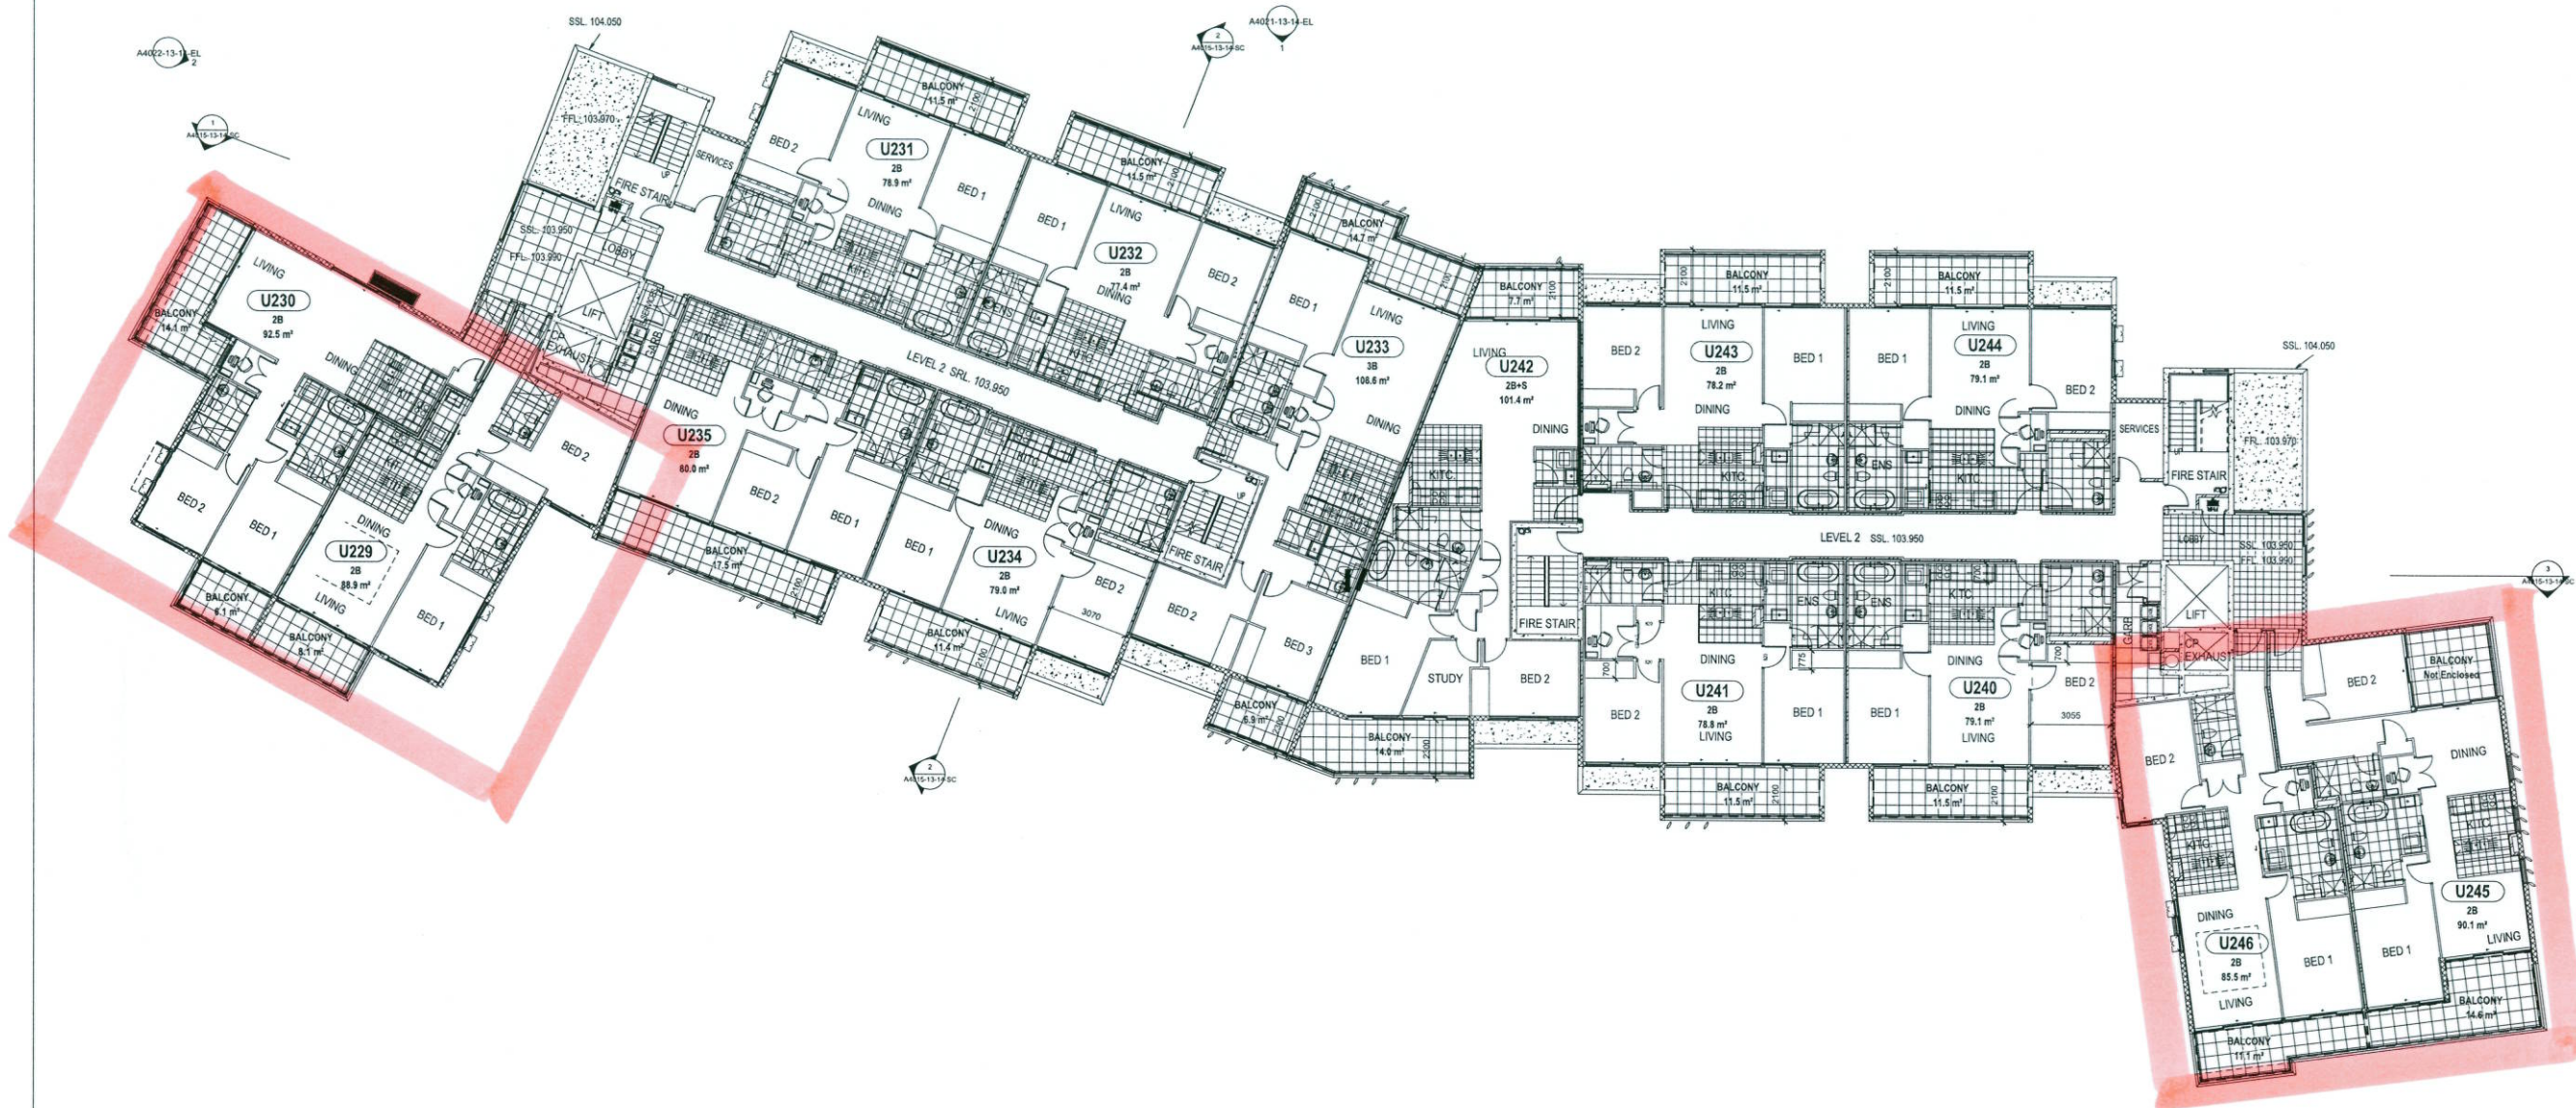


GENERAL NOTES:

THIS DRAWING IS THE EXCLUSIVE PROPERTY OF MERITON APARTMENTS PTY. LTD. & THE REPRODUCTION OF ANY PART WITHOUT THE PRIOR WRITTEN CONSENT OF MERITON APARTMENTS PTY. LTD. IS A VIOLATION OF APPLICABLE LAWS AND ANY SUCH REPRODUCTION SHALL BE AT THE REPRODUCER'S RISK AND WITHOUT LIABILITY TO MERITON APARTMENTS PTY. LTD. FOR ANY SUCH REPRODUCTION. THIS DRAWING IS TO BE USED FOR INFORMATION ONLY AND IS NOT TO BE USED FOR ANY OTHER PURPOSE. ANY SUCH REPRODUCTION SHALL BE AT THE REPRODUCER'S RISK AND WITHOUT LIABILITY TO MERITON APARTMENTS PTY. LTD. FOR ANY SUCH REPRODUCTION.

NOTE FOR BRICKWORK:

ELECTRICAL CUPBOARDS ON RESIDENTIAL FLOORS ARE
HOLLOW CORE DOORS LINED ON INSIDE FACE WITH 15mm
FIRE GRADE PLASTERBOARD WITH A PERIMETER SMOKE
SEAL.

F.R.L. FOR WALLS

PARKING LEVELS:

- LIFT SHAFT - +00/00
- FIRE STAIRS - +00/00
- VENTILATION & GARBAGE SHAFTS - +00/00
- MAIN GARBAGE ROOM DOOR - +00/00
- FIRE STAIR DOORS - +00/00

COMMERCIAL & RETAIL LEVELS:

- LIFT SHAFT - +00/00
- FIRE STAIRS - +00/00
- VENTILATION & GARBAGE SHAFTS - +00/00
- FIRE STAIR DOORS - +00/00

RESIDENTIAL LEVELS:

- LIFT SHAFT - +00/00
- FIRE STAIRS - +00/00
- VENTILATION & GARBAGE SHAFTS - +00/00
- FIRE STAIR DOORS - +00/00
- GARBAGE ROOM DOORS - +00/00
- APARTMENT DIVIDING WALLS & WALLS BOUNDING PUBLIC AREAS AND CORRIDORS - +00/00

NB: ALL F.R.L.'S RELATE TO NON-LOADBEARING CONSTRUCTION AS APPLICABLE CODE DEFINITION (STRUCTURAL ADEQUACY/INTEGRITY/INSULATION)

28.01.13	ISSUED FOR DA	AJH
28.01.13	REVISION	BY

Meriton
Apartments Pty. Ltd.
Builders & Developers

Level 11, 555 Kent Street, Sydney NSW 2000
Tel: (02) 9557 2888 Fax: (02) 9557 2777 Email: info@meriton.com.au Internet: www.meriton.com.au

PROJECT:
EPPING PARK - STAGE 3
BUILDINGS 11, 12, 13, 14, 15, 16, 17
61 MOBBS LANE,
EPPING, NSW 2121

DRAWING TITLE:
BUILDING 13 & 14
LEVEL 2

DATE	SCALE	DRAWING NO.	REV.
OCT 2012	1:100	A4004-13-14-L2	A

DO NOT SCALE

USE FIGURED DIMENSIONS AT ALL TIMES. IF IN
DOUBT CHECK WITH MERITON APARTMENTS PTY.
LTD. DIMENSIONS TO CORNER AND INTERIOR
ALL DIMENSIONS SHOWN UNLESS OTHERWISE
AND SHALL REPORT ANY DISCREPANCIES OR
OMISSIONS TO MERITON APARTMENTS PTY.
LTD. PRIOR TO COMMENCEMENT OF WORK AND
DURING THE CONSTRUCTION PHASE.

NORTH

DA ISSUE