




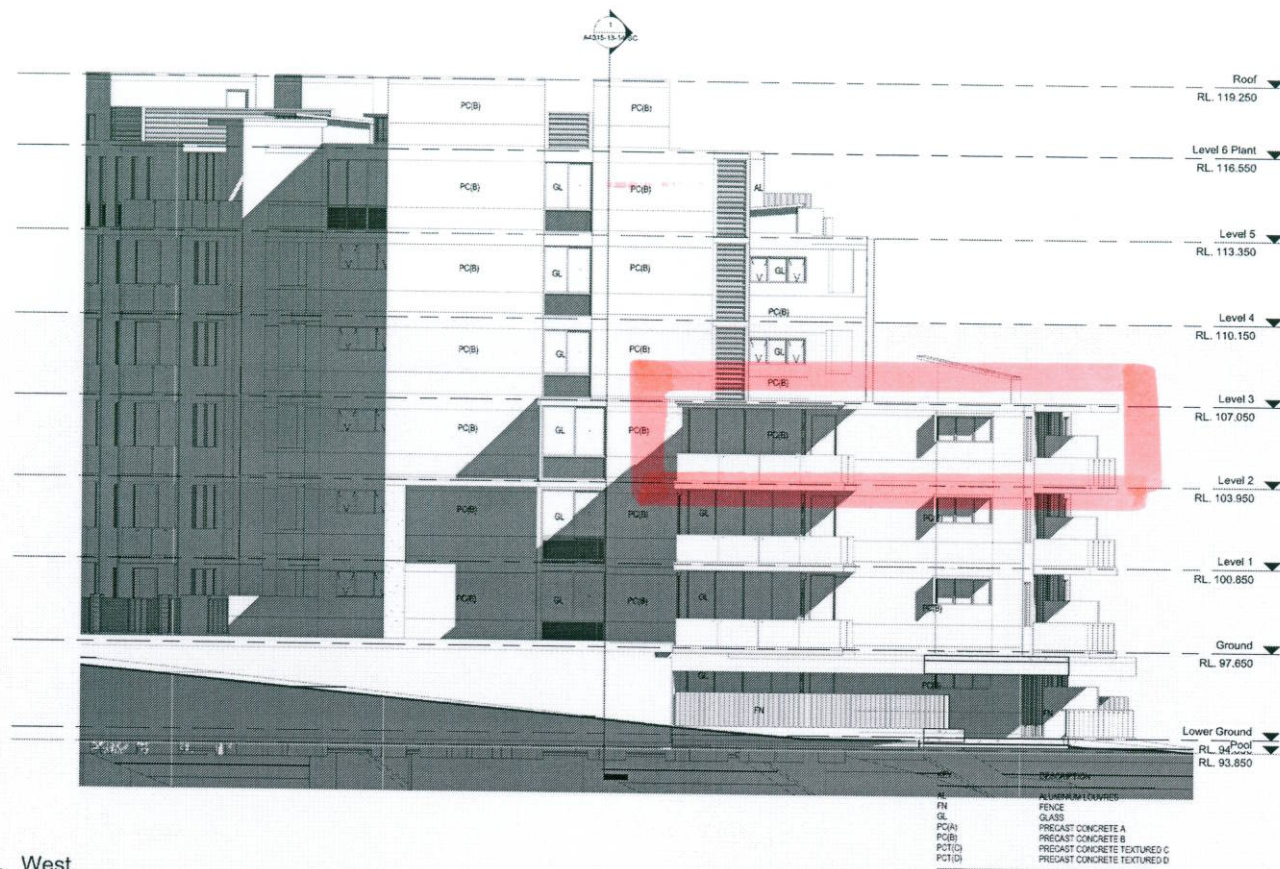

West
1:100

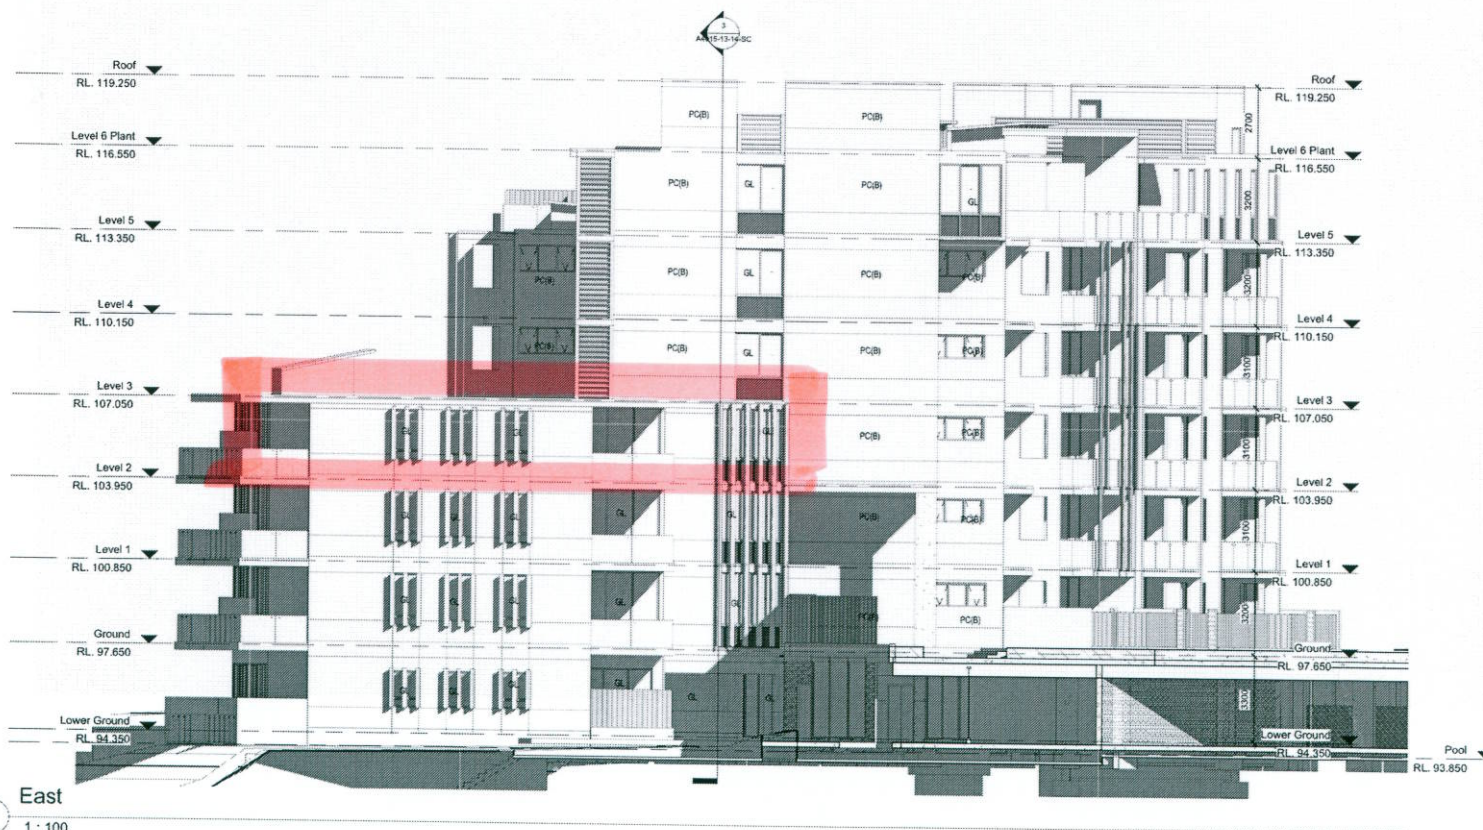

East
1:100

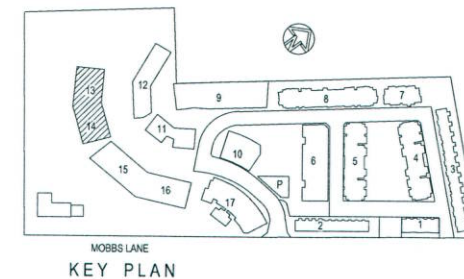

GENERAL NOTES:

THIS DRAWING IS THE EXCLUSIVE PROPERTY OF MERITON APARTMENTS PTY LTD. THE REPRODUCTION OF ANY PART WITHOUT THE PRIOR WRITTEN CONSENT OF MERITON APARTMENTS PTY LTD. IS A VIOLATION OF APPLICABLE LAWS AND IS STRICTLY PROHIBITED. 

NOTE FOR BRICKWORK:
ELECTRICAL CONDUITS ON RESIDENTIAL FLOORS ARE TO BE INSTALLED IN WALLS OR FLOORS. FIRE GRADE PLASTERBOARD WITH A PERIMETER SMOKE SEAL.

F.R.L. FOR WALLS

PARKING LEVELS:






NB: ALL F.R.L.'S RELATE TO NON-LOADBEARING CONSTRUCTION AS APPLICABLE. CODE DEFINITION (STRUCTURAL ADEQUACY/INTEGRITY/INSULATION)

Meriton
Apartments Pty. Ltd.
Builders & Developers

Tel: (02) 9377 7888 Fax: (02) 9377 7777 Email: info@meriton.com.au Internet: www.meriton.com.au

PROJECT:
EPPING PARK - STAGE 3
BUILDINGS 11, 12, 13, 14, 15, 16, 17
61 MOBBS LANE,
EPPING, NSW 2121

DRAWING TITLE:
BUILDING 13 & 14
ELEVATIONS - EAST & WEST

DATE: OCT 2012 SCALE: 1:100 DRAWING: A4022-13-14-EL A
AUTHOR: PROJ NO: 784
DO NOT SCALE

USE DIMENSIONS OF ALL TIMES IF IN DOUBT CHECK WITH MERITON APARTMENTS PTY LTD. CONTRACTORS TO CHECK AND VERIFY ALL DIMENSIONS. DIMENSIONS ON THIS DRAWING ARE TO BE USED FOR CONSTRUCTION OF THE BUILDING. 

DA ISSUE