




Level 2
1 : 100

L2 - East Wing
1 : 100

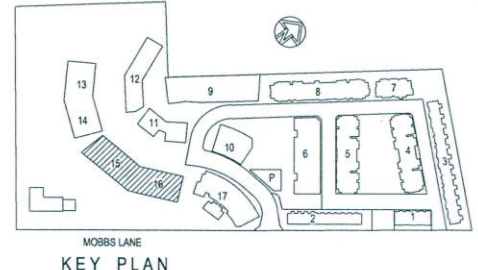

KEY PLAN

GENERAL NOTES:

THIS DRAWING IS THE EXCLUSIVE PROPERTY OF MERITON APARTMENTS PTY LTD. & THE REPRODUCTION OF ANY PART WITHOUT THE WRITTEN CONSENT OF MERITON APARTMENTS PTY LTD. IS A VIOLATION OF APPLICABLE LAWS. IN NO EVENT SHALL MERITON APARTMENTS PTY LTD. BE HELD LIABLE FOR SPECIAL, COLLATERAL, INCIDENTAL OR CONSEQUENTIAL DAMAGES IN CONNECTION WITH THE USE OF THE DATA ONCE RELEASED FROM THE MERITON APARTMENTS PTY LTD. OFFICE. THIS DRAWING IS TO BE READ AND UNDERSTOOD IN CONJUNCTION WITH THE STRUCTURAL, MECHANICAL, ELECTRICAL & OR ANY OTHER CONSULTANT'S DOCUMENTATION AS MAY BE APPLICABLE TO THE PROJECT PRIOR TO THE START OF ANY WORKS AND FOR ITS DURATION.

NOTE FOR BRICKWORK:
ELECTRICAL CUPBOARDS ON RESIDENTIAL FLOORS ARE HOLLOW CORE DOORS LINED ON INSIDE FACE WITH 15mm FIRE GRADE PLASTERBOARD WITH A PERIMETER SMOKE SEAL.

F.R.L. FOR WALLS

PARKING LEVELS:

- LIFT SHAFT - 240/120/120
- FIRE STAIRS - +120/120
- VENTILATION & GARBAGE SHAFTS - +120/120
- MAIN GARBAGE ROOM DOOR - +120/120
- FIRE STAIR DOORS - +00/00

COMMERCIAL & RETAIL LEVELS:

- LIFT SHAFT - 180/180/180
- FIRE STAIRS - +120/120
- VENTILATION & GARBAGE SHAFTS - +120/120
- FIRE STAIR DOORS - +00/00

RESIDENTIAL LEVELS:

- LIFT SHAFT - 800/800
- FIRE STAIRS - +00/00
- VENTILATION & GARBAGE SHAFTS - +00/00
- FIRE STAIR DOORS - +00/00
- GARBAGE ROOM DOORS - +00/00
- FIRE STAIR DOORS - +00/00
- APARTMENT DIVIDING WALLS & WALLS BOUNDING PUBLIC AREAS AND CORRIDORS - +00/00

NB: ALL F.R.L.'S RELATE TO NON-LOADBEARING CONSTRUCTION AS APPLICABLE CODE DEFINITION (STRUCTURAL ADEQUACY/INTEGRITY/INSULATION)

NO.	REVISION	DATE	BY
1	ISSUED FOR DA	11.01.13	TWJ

Meriton
Apartments Pty. Ltd.
Builders & Developers

Level 11, 528 Kent Street, Sydney NSW 2000
Tel: (02) 9557 2800 Fax: (02) 9557 7777 Email: info@meriton.com.au Internet: <http://www.meriton.com.au>

PROJECT:
EPPING PARK - STAGE 3
BUILDINGS 11, 12, 13, 14, 15, 16, 17
61 MOBB'S LANE,
EPPING, NSW 2121

DRAWING TITLE:
BUILDING 15 & 16

LEVEL 2

DATE	SCALE	ORIGINAL	REV
OCT 2012	1 : 100	A5004-15-16-L2	A

DO NOT SCALE

USE FOR INFORMATION ONLY. ALL TOLERANCES SHALL BE AS SHOWN ON THE DRAWING. CHECK WITH THE ARCHITECT FOR ANY CHANGES TO THE DRAWING. ALL DIMENSIONS SHALL BE TO THE FACE UNLESS OTHERWISE SPECIFIED. THE ARCHITECT'S OFFICE SHALL BE RESPONSIBLE FOR THE ACCURACY OF THE DIMENSIONS SHOWN ON THE DRAWING.

PRELIMINARY ISSUE

CAD FILE: D:\Revit\2013\EppingPark\A5004-15-16-L2.rvt