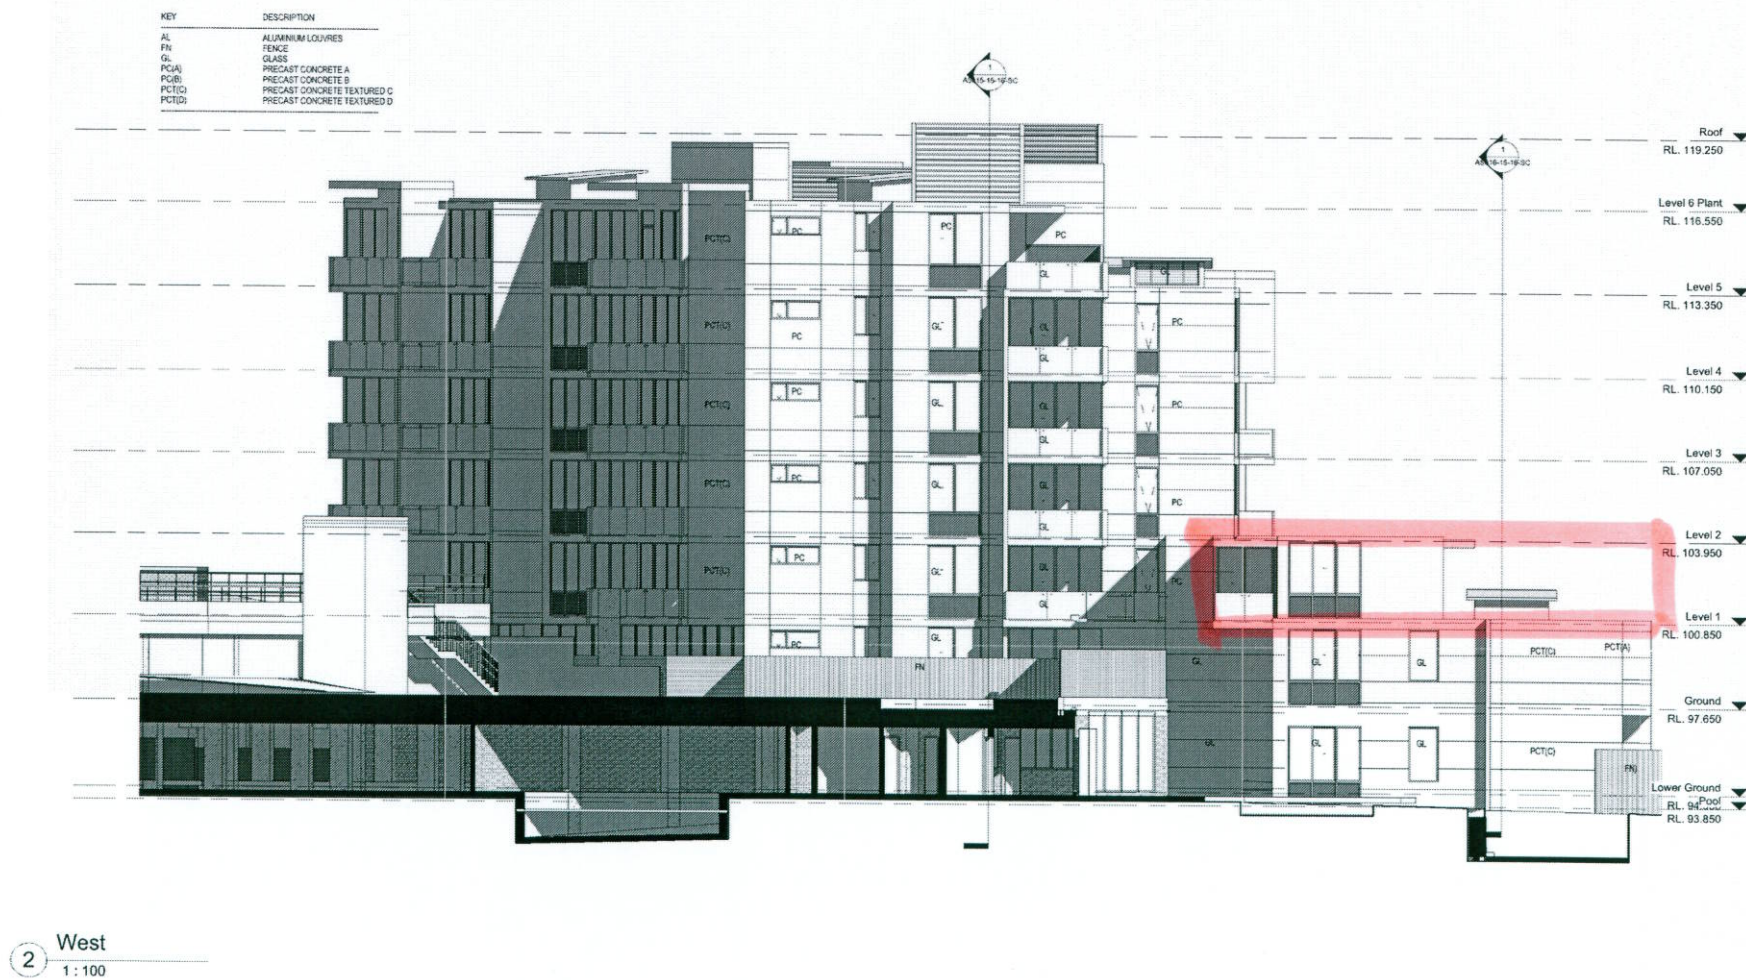
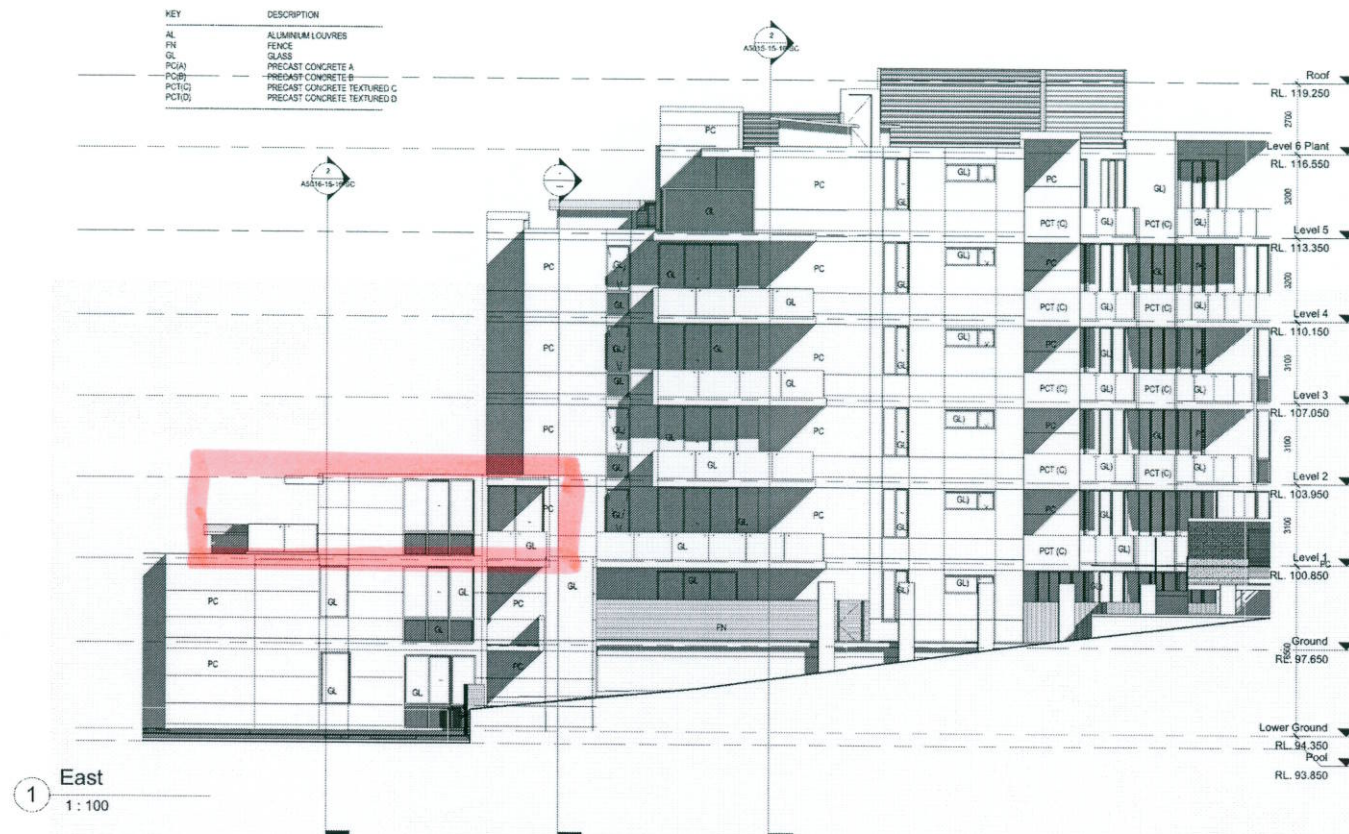


GENERAL NOTES:

THIS DRAWING IS THE EXCLUSIVE PROPERTY OF MERITON APARTMENTS PTY LTD. & THE REPRODUCTION OF ANY PART WITHOUT THE PRIOR WRITTEN CONSENT OF MERITON APARTMENTS PTY LTD. IS A VIOLATION OF APPLICABLE LAWS AND EVENT SHALL MERITON APARTMENTS PTY LTD. BE HELD LIABLE FOR SPECIAL, COLLATERAL, INCIDENTAL OR CONSEQUENTIAL DAMAGES IN CONNECTION WITH THE USE OF THIS DRAWING. DATA RELEASED FROM THE MERITON APARTMENTS PTY LTD. OFFICES. THIS DRAWING IS TO BE USED AND UNDERSTOOD IN CONJUNCTION WITH THE STRUCTURAL, MECHANICAL, ELECTRICAL & OR ANY OTHER CONSULTANT'S DOCUMENTATION AS MAY BE APPLICABLE TO THE PROJECT PRIOR TO THE START OF ANY WORKS AND FOR ITS DURATION.

NOTE FOR BRICKWORK:
ELECTRICAL CUPBOARDS ON RESIDENTIAL FLOORS ARE HOLLOW CORE DOORS LINED ON INSIDE FACE WITH 15mm FIRE GRADE PLASTERBOARD WITH A PERIMETER SMOKE SEAL.

F.R.L. FOR WALLS

PARKING LEVELS:

- LIFT SHAFT - 440/120/120
- FIRE STAIRS - 420/120
- VENTILATION & GARAGE SHAFTS - 420/120
- MAIN GARAGE ROOM DOOR - 420/120
- FIRE STAIR DOORS - 460/120

COMMERCIAL & RETAIL LEVELS:

- LIFT SHAFT - 440/120/120
- FIRE STAIRS - 420/120
- VENTILATION & GARAGE SHAFTS - 420/120
- FIRE STAIR DOORS - 460/120

RESIDENTIAL LEVELS:

- LIFT SHAFT - 440/120/120
- FIRE STAIRS - 460/120
- VENTILATION & GARAGE SHAFTS - 460/120
- FIRE STAIR DOORS - 460/120
- GARAGE ROOM DOORS - 460/120
- FIRE STAIR DOORS - 460/120
- APARTMENT DIVIDING WALLS & WALLS BOUNDING PUBLIC AREAS AND CORRIDORS - 460/120

NB: ALL F.R.L.'S RELATE TO NON-LOADBEARING CONSTRUCTION AS APPLICABLE CODE DEFINITION (STRUCTURAL ADEQUACY/INTEGRITY/INSULATION)

DATE: 11.01.13 REISSUED FOR DA

ISSUE DATE REVISION BY

Meriton
Apartments Pty. Ltd.
Builders & Developers

Level 11, 508 Hard Street, Sydney NSW 2010
Tel: (02) 9297 2888 Fax: (02) 9297 2777 Email: info@meriton.com.au Internal: info@meriton.com.au

PROJECT:

EPHING PARK - STAGE 3
BUILDINGS 11, 12, 13, 14, 15, 16, 17
61 MOBBS LANE,
EPHING, NSW 2121

DRAWING TITLE:

BUILDING 15 & 16
ELEVATION - EAST & WEST

DATE: OCT 2012 SCALE: 1:100 ORIGINAL

DESIGNER: PREP: 764 Author: 41 A

DO NOT SCALE NORTH

ALL RIGHTS RESERVED. NO PART OF THIS DRAWING OR ANY INFORMATION CONTAINED HEREIN IS TO BE REPRODUCED OR TRANSMITTED IN ANY FORM OR BY ANY MEANS, ELECTRONIC OR MECHANICAL, INCLUDING PHOTOCOPYING, RECORDING, OR BY ANY INFORMATION STORAGE AND RETRIEVAL SYSTEM, WITHOUT THE PRIOR WRITTEN PERMISSION OF MERITON APARTMENTS PTY LTD. THIS DRAWING IS TO BE USED AND UNDERSTOOD IN CONJUNCTION WITH THE STRUCTURAL, MECHANICAL, ELECTRICAL & OR ANY OTHER CONSULTANT'S DOCUMENTATION AS MAY BE APPLICABLE TO THE PROJECT PRIOR TO THE START OF ANY WORKS AND FOR ITS DURATION.

PRELIMINARY ISSUE

CADFILE: D:\Revit_2012\Epping-Park\A_BLD-15-16_CF_T3.RVT