


3 North 2
1:100

2 North
1:100



1 West
1:100

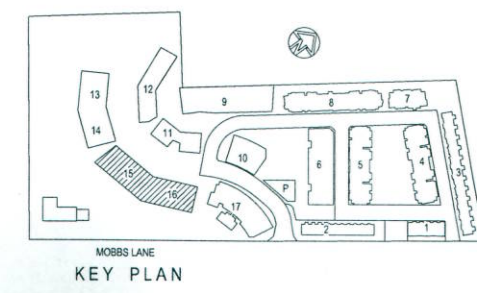

GENERAL NOTES:

THIS DRAWING IS THE EXCLUSIVE PROPERTY OF MERITON APARTMENTS PTY LTD & THE REPRODUCTION OF ANY PART WITHOUT THE PRIOR WRITTEN CONSENT OF MERITON APARTMENTS PTY LTD IS A VIOLATION OF APPLICABLE LAWS AND EVENT SHALL MERITON APARTMENTS PTY LTD BE HELD LIABLE FOR SPECIAL, COLLATERAL, INCIDENTAL OR CONSEQUENTIAL DAMAGES IN CONNECTION WITH THE USE OF THIS DRAWING. THIS DRAWING IS TO BE USED IN CONNECTION WITH THE PROJECT AND IS NOT TO BE REPRODUCED OR TRANSMITTED IN ANY FORM OR BY ANY MEANS, ELECTRONIC OR MECHANICAL, INCLUDING PHOTOCOPYING, RECORDING, OR BY ANY INFORMATION STORAGE AND RETRIEVAL SYSTEM, WITHOUT THE PRIOR WRITTEN PERMISSION OF MERITON APARTMENTS PTY LTD. THIS DRAWING IS TO BE USED IN CONNECTION WITH THE PROJECT AND IS NOT TO BE REPRODUCED OR TRANSMITTED IN ANY FORM OR BY ANY MEANS, ELECTRONIC OR MECHANICAL, INCLUDING PHOTOCOPYING, RECORDING, OR BY ANY INFORMATION STORAGE AND RETRIEVAL SYSTEM, WITHOUT THE PRIOR WRITTEN PERMISSION OF MERITON APARTMENTS PTY LTD.

NOTE FOR BRICKWORK:
ELECTRICAL CUPBOARDS ON RESIDENTIAL FLOORS ARE HOLLOW CORE DOORS LINED ON INSIDE FACE WITH 15mm FIRE GRADE PLASTERBOARD WITH A PERIMETER SMOKE SEAL.

F.R.L. FOR WALLS
PARKING LEVELS:
LIFT SHAFT - #48120/120
FIRE STAIRS - #128120
VENTILATION & GARBAGE SHAFTS - #128120
MAIN GARBAGE ROOM DOOR - #12830
FIRE STAIR DOORS - #6030

COMMERCIAL & RETAIL LEVELS:
LIFT SHAFT #801810
FIRE STAIRS - #128120
VENTILATION & GARBAGE SHAFTS - #128120
FIRE STAIR DOORS - #6030

RESIDENTIAL LEVELS:
LIFT SHAFT - #801810
FIRE STAIRS - #6030
VENTILATION & GARBAGE SHAFTS - #6030
FIRE STAIR DOORS - #6030
GARBAGE ROOM DOORS - #6030
FIRE STAIR DOORS - #6030
APARTMENT DIVIDING WALLS & WALLS BOUNDING PUBLIC AREAS AND CORRIDORS - #6030

NB: ALL F.R.L.'S RELATE TO NON-LOADBEARING CONSTRUCTION AS APPLICABLE. CODE DEFINITION (STRUCTURAL ADEQUACY/INTEGRITY/INSULATION)

ISSUE	DATE	REVISION	BY
A	31.08.11	ISSUED FOR TENDER	TWJ

Meriton
Apartments Pty. Ltd.
Builders & Developers

Level 11, 528 Ward Street, Sydney NSW 2000
Tel: (02) 9397 2888 Fax: (02) 9397 2777 Email: info@meriton.com.au
Website: www.meriton.com.au

PROJECT:
EPPING PARK - STAGE 3
BUILDINGS 11, 12, 13, 14, 15, 16, 17
61 MOBBS LANE,
EPPING, NSW 2121

DRAWING TITLE:
BUILDING 17
ELEVATIONS - NTH &
WEST

DATE	SCALE	DESCRIPTION	REV
OCT 2012	1:100	ORIGINAL	
LAB	764	A6022-17-EL	A

DO NOT SCALE

USE THIS DRAWING FOR CONSTRUCTION OF ALL PARTS OF THE BUILDING ONLY. THE ARCHITECT AND MERITON APARTMENTS PTY LTD ACCEPTS NO LIABILITY FOR ANY DAMAGE OR LOSS OF ANY KIND, INCLUDING BUT NOT LIMITED TO, SPECIAL, INCIDENTAL OR CONSEQUENTIAL DAMAGES, ARISING FROM THE USE OF THIS DRAWING. THIS DRAWING IS TO BE USED IN CONNECTION WITH THE PROJECT AND IS NOT TO BE REPRODUCED OR TRANSMITTED IN ANY FORM OR BY ANY MEANS, ELECTRONIC OR MECHANICAL, INCLUDING PHOTOCOPYING, RECORDING, OR BY ANY INFORMATION STORAGE AND RETRIEVAL SYSTEM, WITHOUT THE PRIOR WRITTEN PERMISSION OF MERITON APARTMENTS PTY LTD.