




MOBBS LANE

1 Site - Overall(HOB)
1:300

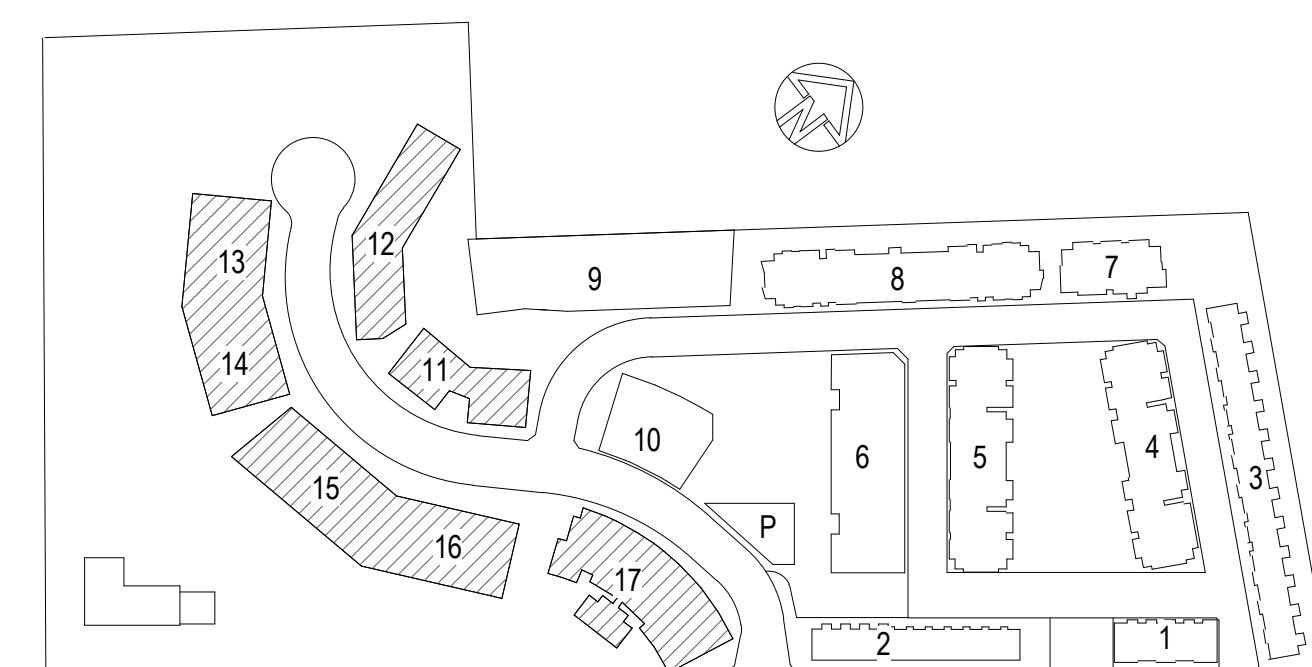

MOBBS LANE
KEY PLAN

GENERAL NOTES:

THIS DRAWING IS THE EXCLUSIVE PROPERTY OF MERITON APARTMENTS PTY LTD. & THE REPRODUCTION OF ANY PART WITHOUT THE PRIOR WRITTEN CONSENT OF MERITON APARTMENTS PTY LTD. IS A VIOLATION OF APPLICABLE LAWS. IN NO EVENT SHALL MERITON APARTMENTS PTY LTD. BE HELD LIABLE FOR SPECIAL, COLLATERAL, INCIDENTAL, OR CONSEQUENTIAL DAMAGES IN CONNECTION WITH THE USE OF THIS DIGITAL DATA. THIS DRAWING IS TO BE USED AS A GUIDE ONLY. IN CONJUNCTION WITH THE STRUCTURAL, MECHANICAL, ELECTRICAL, &/OR ANY OTHER CONSULTANTS DOCUMENTATION AS MAY BE APPLICABLE TO THE PROJECT PRIOR TO THE START OF ANY WORKS AND FOR ITS DURATION.

NOTE FOR BRICKWORK:
ELECTRICAL CHUPBOARDS ON RESIDENTIAL FLOORS ARE HOLLOW CORE DOORS LINED ON INSIDE FACE WITH 13mm FIRE GRADE PLASTERBOARD WITH A PERIMETER SMOKE SEAL.

F.R.L. FOR WALLS

PARKING LEVELS:

- LIFT SHAFT -240/220/120
- FIRE STAIRS -120/120
- VENTILATION & GARBAGE SHAFTS -120/120
- MAIN GARBAGE ROOM DOOR -120/20
- FIRE STAIR DOORS -400/20

COMMERCIAL & RETAIL LEVELS:

- LIFT SHAFT 180/120/120
- FIRE STAIRS -120/120
- VENTILATION & GARBAGE SHAFTS -120/120
- FIRE STAIR DOORS -400/20

RESIDENTIAL LEVELS:

- LIFT SHAFT -80/0/00
- FIRE STAIRS -400/00
- VENTILATION & GARBAGE SHAFTS -90/00
- FIRE STAIR DOORS -400/00
- GARBAGE ROOM DOORS -400/00
- FIRE STAIR DOORS -400/00
- APARTMENT DIVIDING WALLS & WALLS BOUNDING
- PUBLIC AREAS AND CORRIDORS -400/00

NB: ALL F.R.L.S RELATE TO NON-LOADBEARING CONSTRUCTION AS APPLICABLE CODE DEFINITION (STRUCTURAL ADEQUACY/INTEGRITY/INSULATION)

B	21.03.13	PREFERRED PROJECT	JN
A	11.01.13	RE-ISSUED DA ISSUE	TWJ
ISSUE	DATE	REVISION	BY



Level 11, 528 Kent Street, Sydney NSW 2000
Tel: (02) 9587 2888 Fax: (02) 9587 2777 Email: hq@design-meriton.com.au Internet: http://www.meriton.com.au

PROJECT:
EPHING PARK STAGE 3
61 MOBBS LANE
EPHING

DRAWING TITLE:

SITE - HEIGHTS OF BUILDS

DATE	SCALE	DRAWING NO.	SBL
MAY 2012	1:300	SK004	B
DRAWN BY	PROJECT NO.		
Author	697		

DO NOT SCALE

USE FOUR DIMENSIONS AT ALL TIMES. IF A DIMENSION IS GIVEN WITH MERITON APARTMENTS PTY LTD. LOGO, IT IS TO BE USED AS A GUIDE ONLY. ALL LEVELS, DATUMS AND DIMENSIONS ON SITE AND SHALL BE USED AS A GUIDE ONLY. DIMENSIONS ON THIS DRAWING ARE TO BE USED AS A GUIDE ONLY.

DA ISSUE

CAD FILE: D:\Revit_2013\Tallawa-RPA_Parking\DAnew\CF_TJ.rvt

25/03/2013 3:23:52 PM