


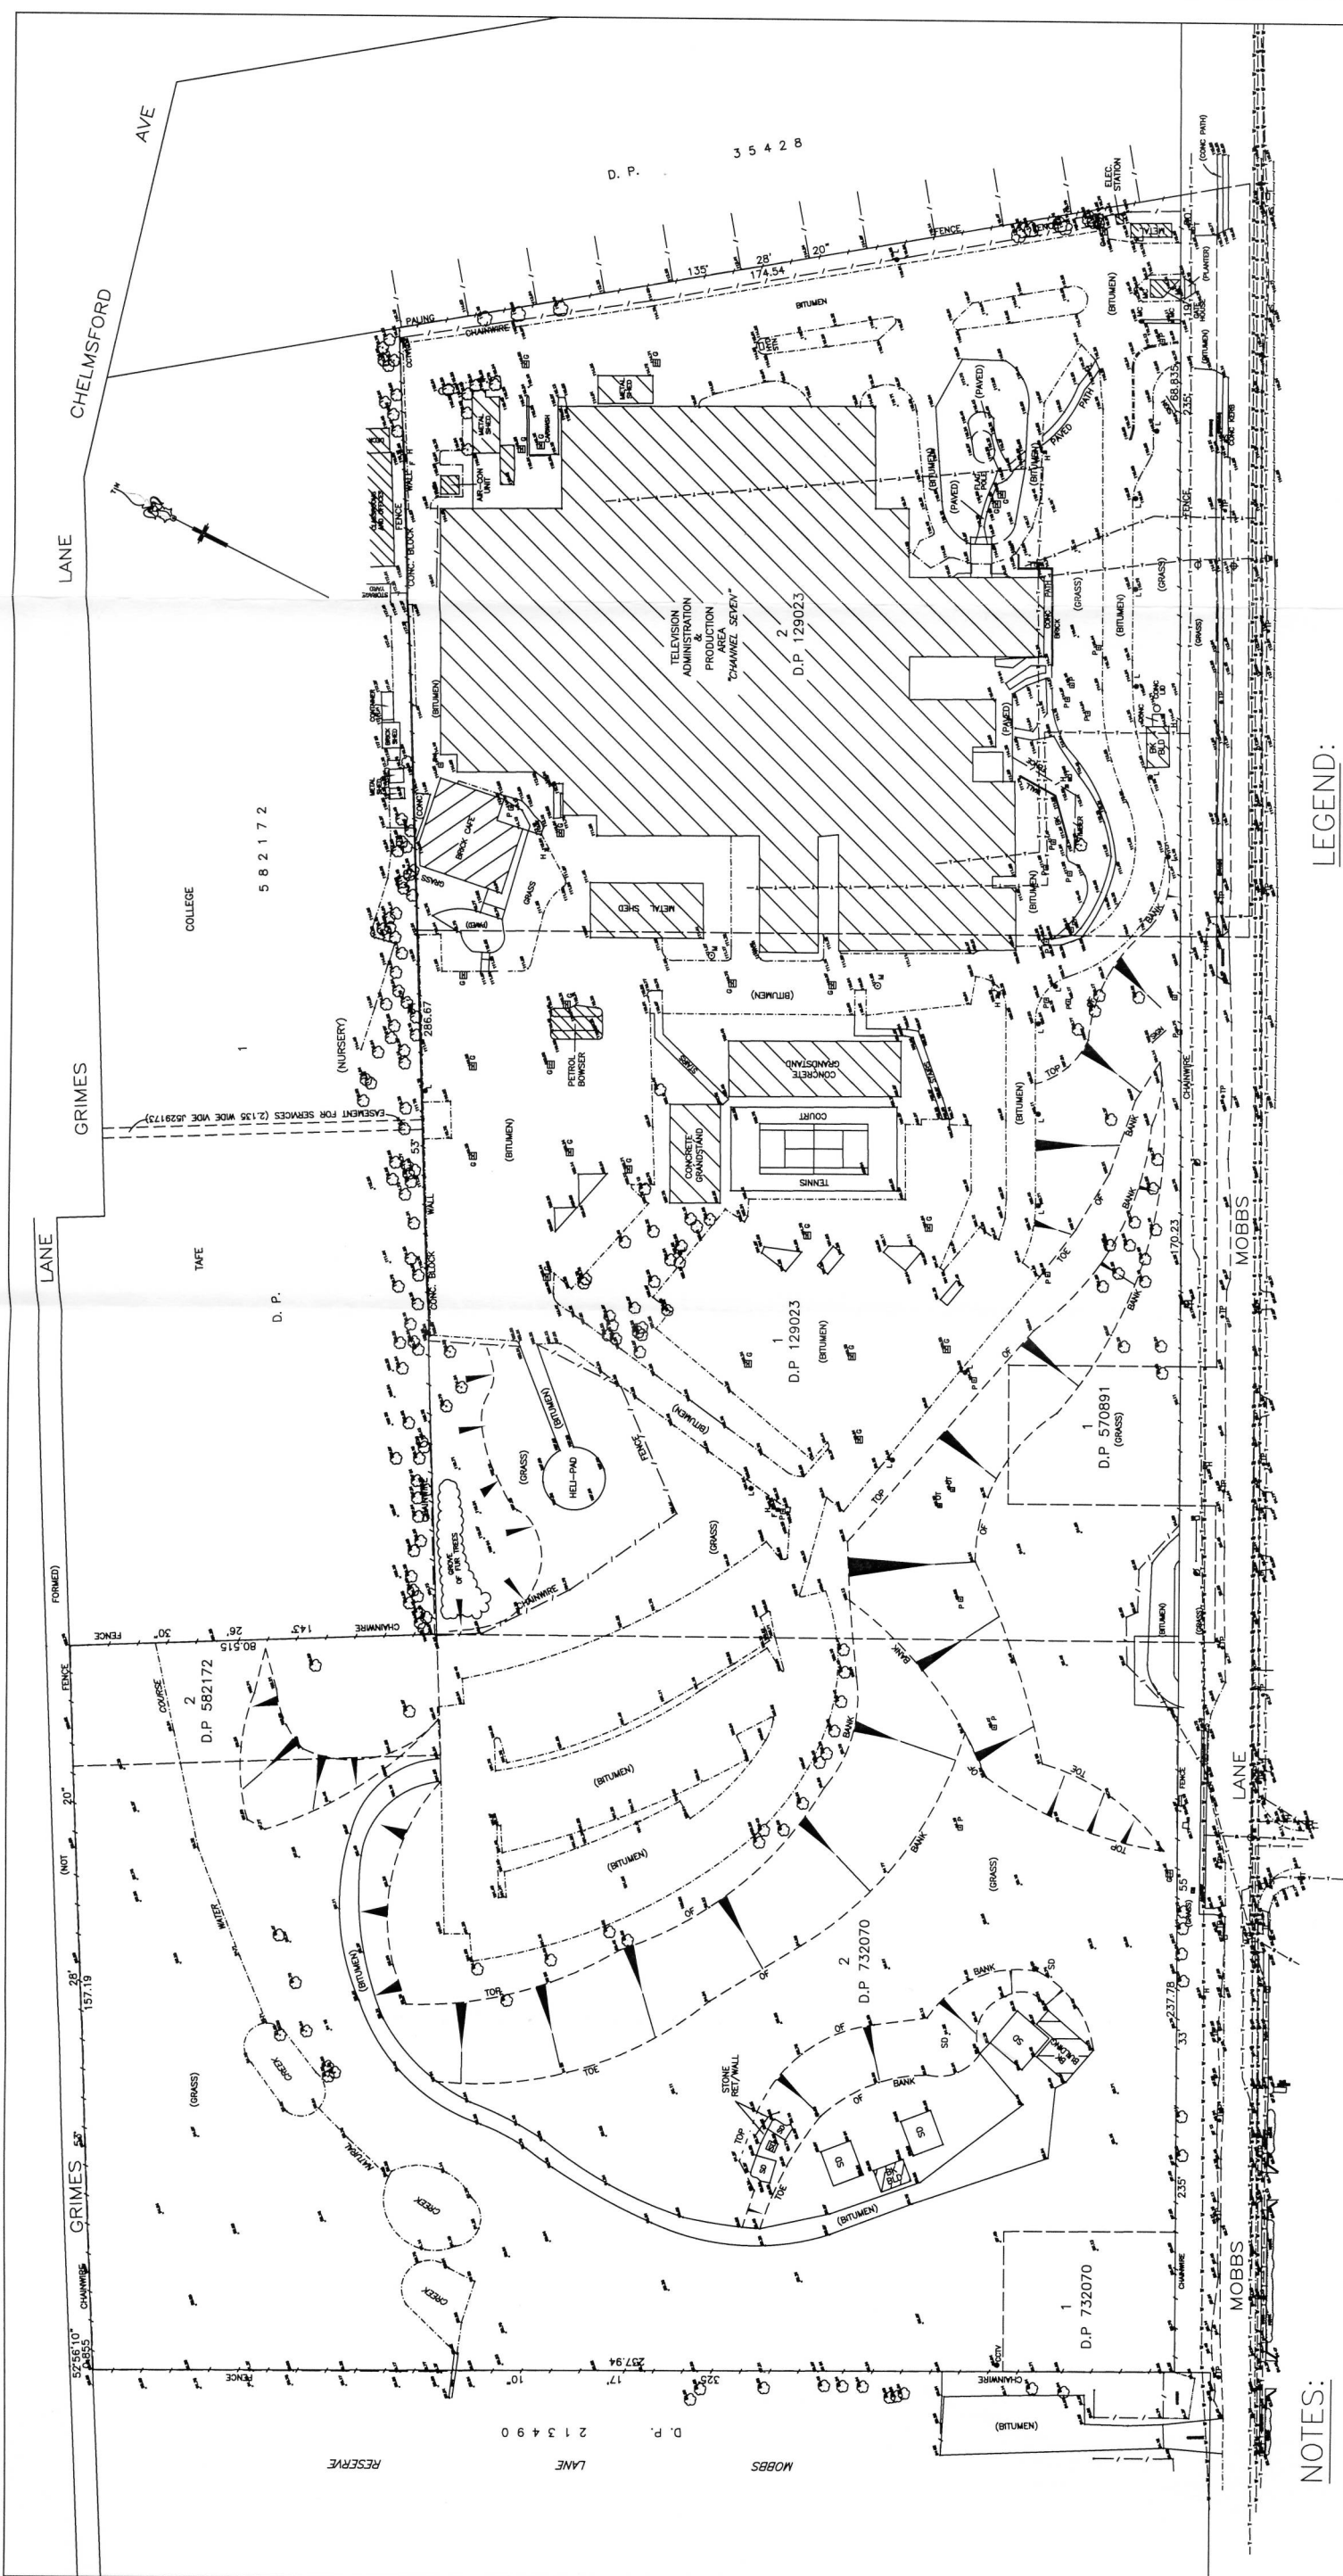

- 6) (G) DENOTES GUTTER LEVEL.
0.3Ø105,8H DENOTES TREE SIZE 0.3 TRUNK DIAMETER, 10 SPREAD, 8 HIGH.

7) TREE NAMES SHOWN CONSTITUTE OUR OPINION ONLY. IF TREE SPECIES IDENTIFICATION IS IMPORTANT FOR DESIGN OR HERITAGE REASONS THEY SHOULD BE DETERMINED BY A QUALIFIED ARBORIST.

BASE PLAN BY HIGGINS NORTON PARTNERS DATED 15 MARCH 2004
SHOWING INTERNAL FEATURES AND LEVELS

 - ⊕ DENOTES ROAD WIDENING - LOT 3 IN D.P559501
 - ⊙ DENOTES ROAD WIDENING - LOT 4 IN D.P637104
 - ⦿ DENOTES ROAD WIDENING - LOT'S 2 & 3 IN D.P637104
- 1) TITLE BEARINGS AND DIMENSIONS ARE SHOWN.
BOUNDARY REDEFINITION HAS NOT BEEN UNDERTAKEN.

2) ORIGIN OF LEVELS: PM 23598 RL 98751 (A.H.D.) MAR'104

3) SITE COMPRISES LOTS 1 & 2 D.P732070
1 & 2 D.P570891 (1 D.P129023)
2 D.P582172
4 D.P219907 (2 D.P129023)

4) SITE AREA 892ha BY TITLE DIMENSIONS.

5) UNDERGROUND SERVICES HAVE NOT BEEN INVESTIGATED.
- LEGEND:**

 - SD - SATELLITE DISH
 - G - GRATED PIT
 - L - LIGHT POLE
 - P - PIT
 - OT - OUTLET
 - T - TELSTRA
 - H - HYDRANT
 - F - FIRE HOSE
 - CCTV - CLOSED CIRCUIT TV
 - M - MANHOLE
 - TP - TELEGRAPH POLE
 - MC - METAL COLUMN

BEFORE CIVIL WORKS OCCUR, THE LOCATION OF UNDERGROUND SERVICES SHOULD BE VERIFIED

--- DENOTES GAS MAIN
--- DENOTES SEWER MAIN
--- DENOTES TELSTRA CABLES
--- DENOTES WATER MAIN