


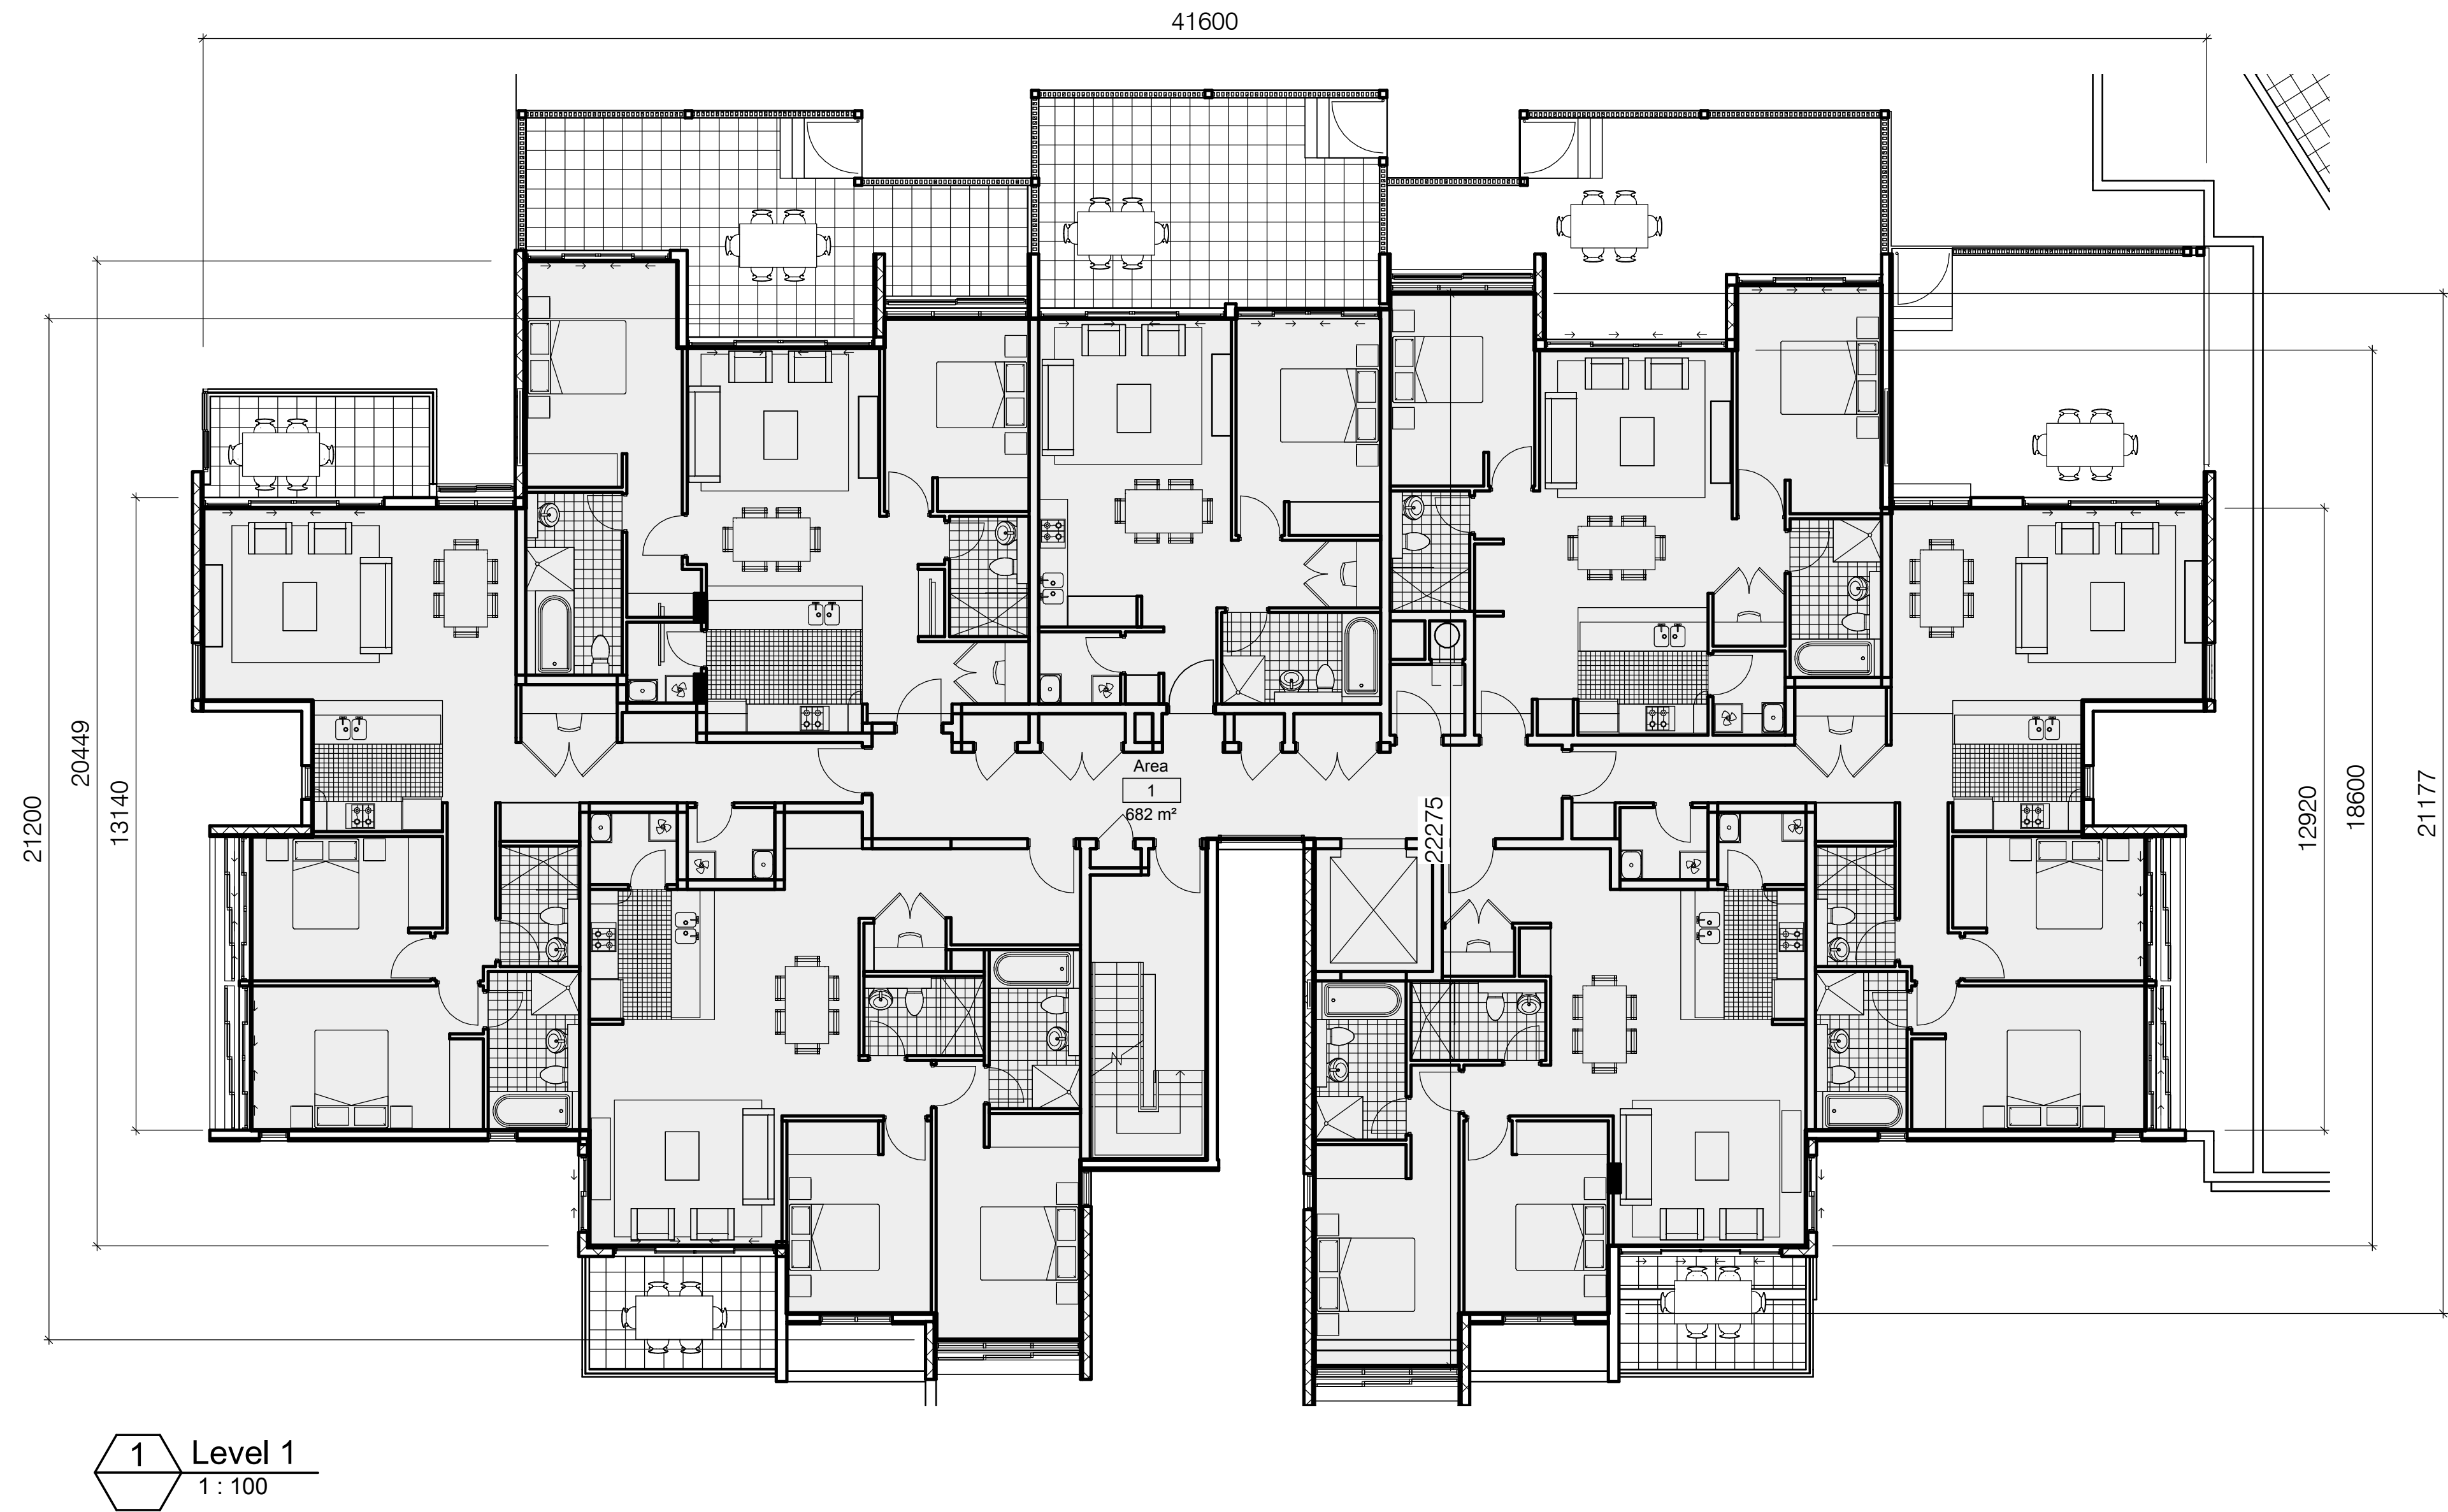

1 Level 1
1 : 100

BUILDING 10

AREA = 682 SQM

AVERAGE INTERNAL PLAN DEPTH = $682/39.3 = 17.35$

Do not scale from drawings.		ISSUE	DATE	REVISION/COMMENT	Consultants:			Client:			PTW Architects			PTW			Key Plan:			Project:			Scale:			Plot Date:			Job No:		
Verify all dimensions on site before commencing work.					PRELIMINARY ISSUE FOR COORDINATION			Level 11, 528 Kent Street, Sydney NSW 2000			Level 17, 9 Castlereagh St, Sydney NSW 2000			T +612 9232 5877 F +612 9221 4139						EPPING PARK - STAGE 2			1:100 @B1			3/14/2012 4:20:29 PM			211.006		
Copying or reproduction of this drawing is strictly prohibited without the consent of PwC & Partners Pty Ltd.					FINAL DRAFT FOR PA ISSUE			Landscape Arch: Sturt Associates			Level 17, 9 Castlereagh St, Sydney NSW 2000																				
The Architect shall not be liable for any loss or damage whatsoever arising from or in respect of any errors, omissions or omissions from this document transferred from the computer system of the Architect to systems of the Client or other construction.					FINAL DRAFT FOR PA ISSUE			Solar Access: Haggies			Level 11, 528 Kent Street, Sydney NSW 2000																				
The recipient of the data shall be responsible for ensuring accuracy and consistency of data received from the user's file.					REVISED FINAL DRAFT ISSUE			Traffic: TTP			Level 17, 9 Castlereagh St, Sydney NSW 2000																				
The CAD files and their contents are solely the property of the Architect and cannot be used for any purpose other than the representation shown on this version of the drawings as provided by the Architect.					FINAL ISSUE FOR PA APPLICATION			Nathans/Bacis: Efficient Living			Level 11, 528 Kent Street, Sydney NSW 2000																				
					REVISED APPLICATION			Acoustic: Acoustic Logic			Level 11, 528 Kent Street, Sydney NSW 2000																				
					REVISED APPLICATION						Level 11, 528 Kent Street, Sydney NSW 2000																				
											Level 11, 528 Kent Street, Sydney NSW 2000																				
											Level 11, 528 Kent Street, Sydney NSW 2000																				
											Level 11, 528 Kent Street, Sydney NSW 2000												</								