


1 ELEVATION 1
1:50

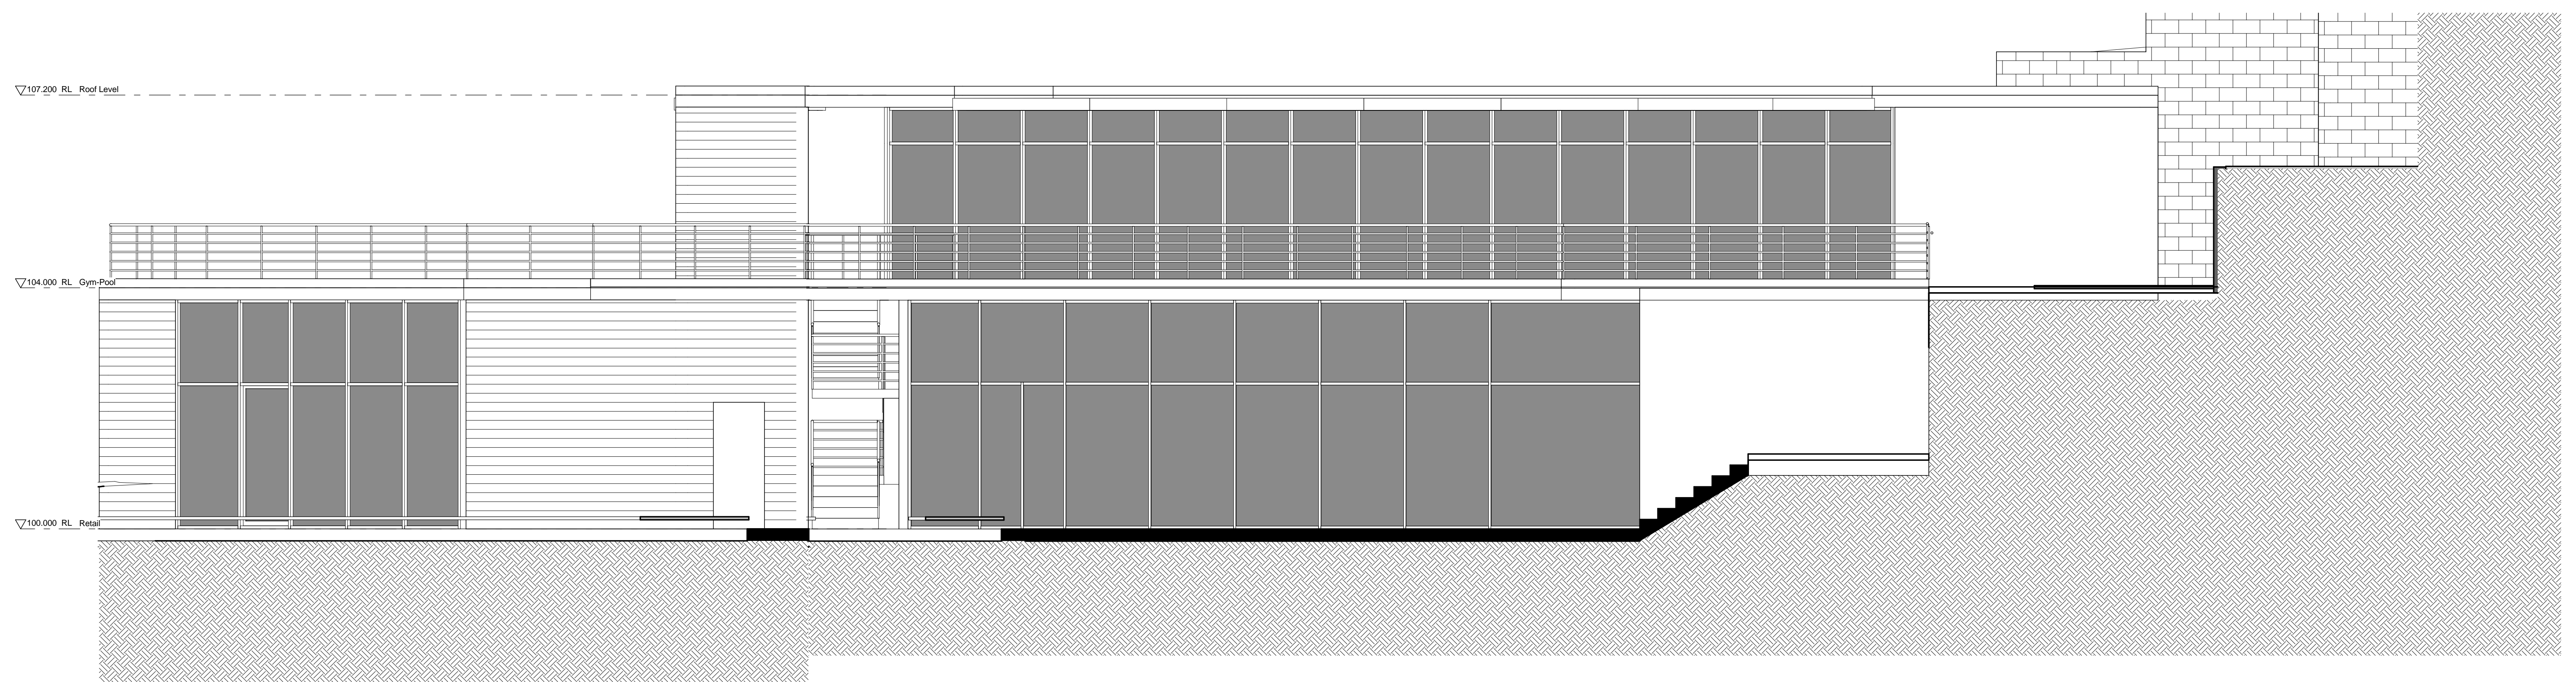

2 ELEVATION 2
1:50

<p>Do not scale from drawings.</p> <p>Verify all dimensions on-site before commencing work.</p> <p>Copying or reproduction of this drawing is strictly prohibited without the consent of Pacific Trusts & Builders Pty. Ltd.</p> <p>The Architect shall not be liable for any loss or claims whatsoever arising from this document transferred from the copyright owner of the Architect to anyone at the Client or other third parties.</p> <p>The recipient of this data shall be responsible for checking accuracy and completeness of data received from the user's file.</p> <p>The Client has not had concerns and liability representations of the project information and content checked and signed the representation upon an RFP version of the drawing as provided by the Architect.</p>	<p>DATE</p> <p>A 11.03.2011 PRELIMINARY ISSUE FOR COORDINATION</p> <p>B 18.03.2011 FINAL DRAFT FOR PA ISSUE</p> <p>C 08.04.2011 FINAL DRAFT FOR PA ISSUE</p> <p>D 19.04.2011 REVISED FINAL DRAFT ISSUE</p> <p>E 08.06.2011 FINAL ISSUE FOR PA APPLICATION</p> <p>F 11.01.2012 REVISED APPLICATION</p> <p>G 05.03.2012 REVISED APPLICATION</p>	<p>Consultants:</p> <p>Landscape Arch Start Associates Suite 91, Level 5, 330 Watts Street, Ultimo NSW 2007 Tel: 0211 5744</p> <p>Scenic Access Higgins 2 Lincoln Street, Lane Cove NSW 2066 Tel: 9427 8100</p> <p>Traffic TTP Suite 403, Level 6, 282 Victoria Ave, Chatswood NSW 2067 Tel: 9411 5660</p> <p>Nathans/Basix Efficient Living 24/1A 76 South Creek Road, Cromie NSW 2099 Tel: 9544 0200</p> <p>Acoustic Acoustic Logic 9 Sarah Street, Mascot NSW 2020 Tel: 8338 9688</p>	<p>Client:</p> <p>Meriton Apartments Pty. Ltd. Builders & Developers Level 11, 528 Kent Street, Sydney NSW 2000 Tel: (02) 9287 2888 Fax: (02) 9287 2777 Email: info@design.meriton.com.au Internet: http://www.meriton.com.au</p>	<p>PTW Architects</p> <p>Level 17, 9 Castlereagh St Sydney NSW Australia 2000 T + 612 9232 5877 F + 612 9221 4139</p> <p>NB: Not a Registered Architect A Architects No. 2832 J Wilson Architects No. 3915 D Jones Architects No. 4775 A Jones Architects No. 5027 S Wilson Architects No. 6559 A They Architects No. 5047</p>	<p>Key Plan:</p>	<p>Project: EPPING PARK - STAGE 2 61 MOBS LANE, EPPING BUILDINGS 6/8, 10, 17</p> <p>Title: ELEVATIONS 1 - 2</p>	<p>Scale: 1:50 @B1</p> <p>Plot Date: 31/2012 9:27:11 AM</p> <p>Job No: 211.006</p> <p>Dwg No: A-0105</p> <p>Drawn By: Author</p> <p>Checked By: Checker</p> <p>Revision: G</p> <p>Status: PRELIMINARY</p>
	<p>© 2012 Pacific Trusts & Builders Pty. Ltd. All rights reserved.</p>						