


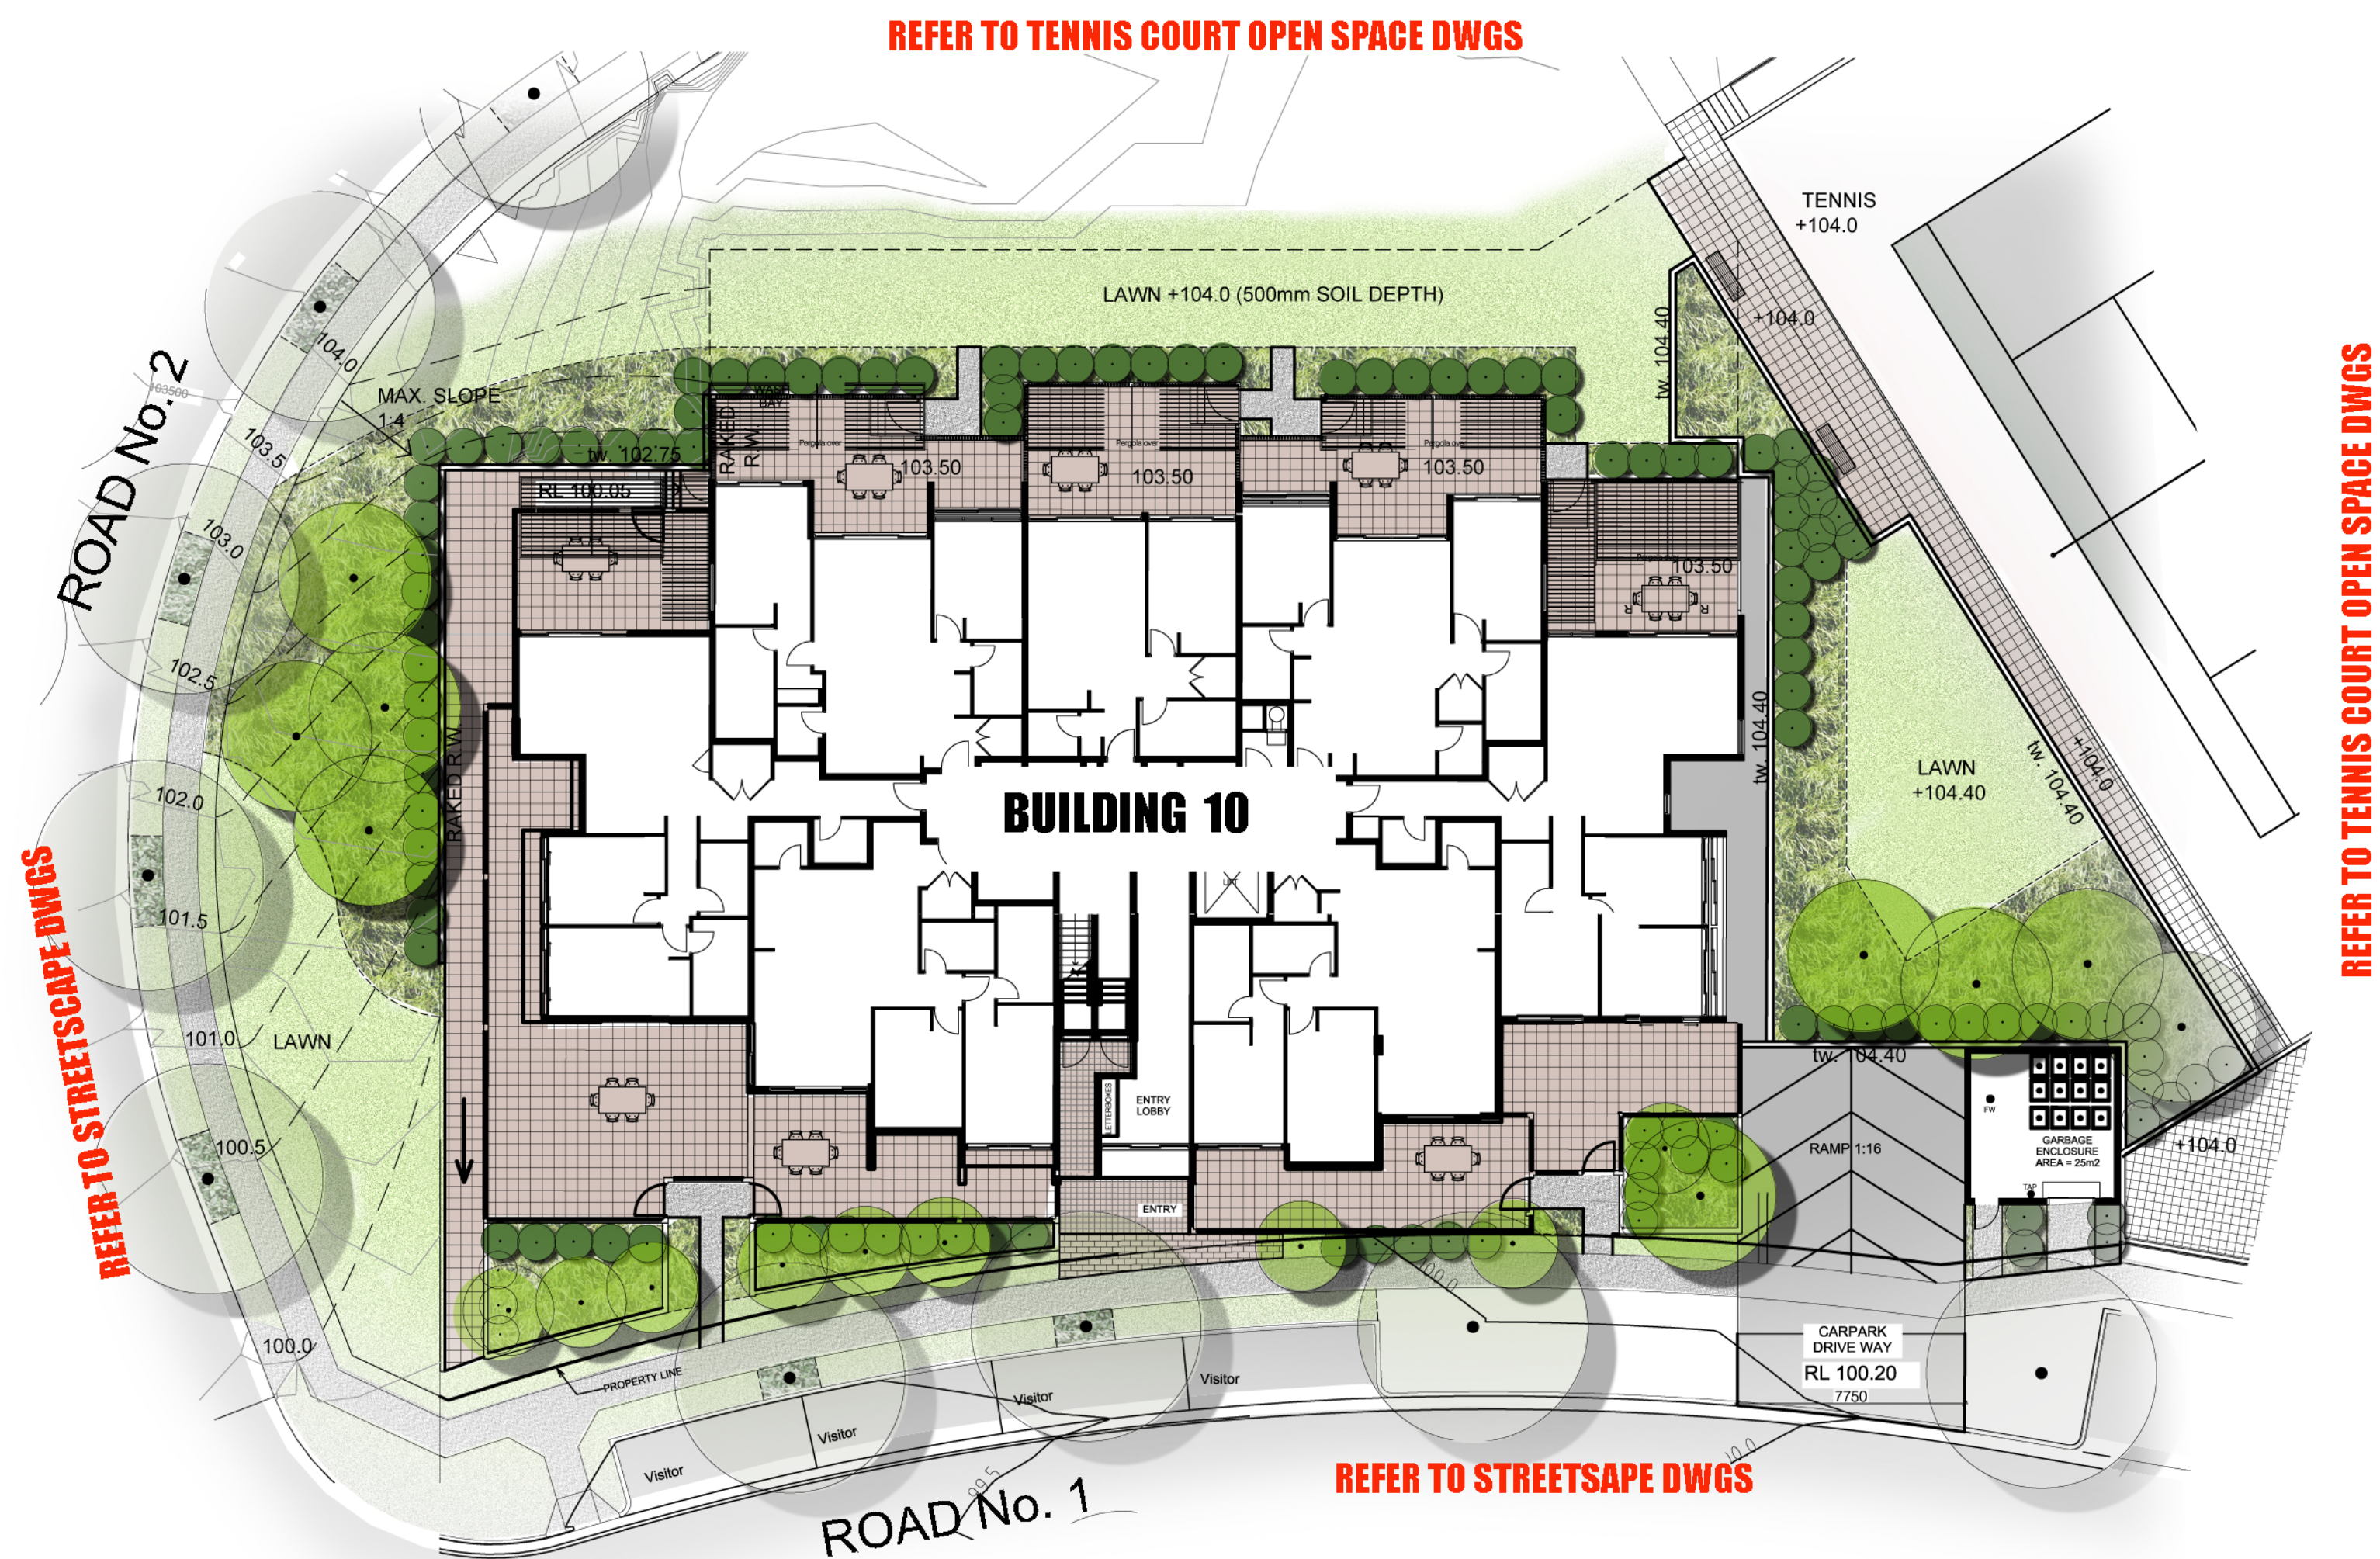


INDICATIVE PLANT SCHEDULE

SPECIES	COMMON NAME	SIZE	SPACING
FEATURE TREES			
Acer species	Maple	100 Litre	as shown
Eucalyptus "Summer Red"	Grafted dwarf flowering eucalypt	45 Litre	as shown
Eleoacarpus eumundii	Smooth-leaved Quandong	100 litre	as shown
Eleoacarpus reticulatus	Blueberry Ash	100 litre	as shown
Fraxinus raywoodii	Raywood Ash	200 litre	as shown
Gordonia axillaris	Poached Egg Tree	75 litre	as shown
Hymenosporum flavum	Native frangipani	45 Litre	as shown
Lagerstroemia indica species	Crepe Myrtle	100 Litre	as shown
Plumeria species	Frangipani	75 litre	as shown
Pyrus species	Ornamental Pear	100 Litre	as shown
Jacaranda mimosifolia	Jacaranda	45 Litre	as shown
Tristaniopsis "Luscious"	Watergum	75 Litre	as shown
FEATURE PLANTS			
Agave attenuata	Century Plant	25 Litre	500mm
Cordylina "Red Sensation"	Cordylina	45 Litre	600mm
Yucca elephantipes	Yucca	75 Litre	as shown
Zamia furfuraceae	Cardboard plant	200mm	500mm
HEDGES/SCREENING PLANTS			
Acmena smithii "Minor"	Dwarf Acmena	45 litre	1000mm
Baeckea virgata	Baeckea	200mm	1000mm
Callistemon "Harkness"	Bottlebrush	45 litre	1000mm
Camellia species	Camellia	45 Litre	1000mm
Duranta "Sheenas Gold"	Duranta	45 Litre	800mm
Magnolia "Little Gem"	Dwarf Magnolia	45 Litre	1000mm
Murraya paniculata	Orange jessamine	45 litre	1000mm
Rhaphiolepis "Springtime"	Indian Hawthorn	45 Litre	800mm
Syzygium species	Lilly Pilly	45 Litre	1000mm
LOW HEDGES/ SHRUB			
Acmena "Ailyns Magic"	Dwarf Lilly Pilly	200mm	500mm
Baeckea virgata dwarf	Dwarf Baeckea	200mm	500mm
Correa species	Native Fuschia	200mm	700mm
Gardenia species	Gardenia species	200mm	700mm
Westringia fruticosa	Coastal Rosemary	200mm	800mm
Raphiolepis "Snow Maiden"	Indian Hawthorn	200mm	800mm
GROUNDCOVERS			
Anigozanthus "Ruby Velvet"	Kangaroo Paw	140mm	300mm
Ajuga reptans "Caitlin's Giant"	Blue bugle	140mm	300mm
Brachyscome multifida	Cutleaf Daisy	140mm	300mm
Cordylina Red Fountain	Red cordylina	200mm	400mm
Dianella "Little Jess"	Dwarf Flax Lily	140mm	300mm
Dianella "Silver Streak"	Variegated Flax Lily	140mm	300mm
Dianella caerulea	Flax Lily	140mm	300mm
Dietes robinsoniana	Wedding Lily	200mm	400mm
Eriostemon "Stardust"	Waxflower	200mm	400mm
Festuca glauca	Blue fescue	140mm	300mm
Grevillea lanigera "Mt Tamboritha"	Woolly Grevillea	140mm	400mm
Hardenbergia violaceae	Sarsparilla	140mm	400mm
Hymenocallis littoralis	Wedding Lilly	140mm	350mm
Liriope muscari	Turf Lily	140mm	300mm
Liriope muscari "Evergreen Giant"	Giant turf lily	140mm	400mm
Lomandra "Tanika"	Matrush	140mm	400mm
Pennisetum "Black Lea/ Nafray"	Fountaingrass	140mm	400mm
Sedum "Autumn Joy"	Stoncrop	200mm	400mm
Zephyranthes candida	Autumn crocus	140mm	300mm

LEGEND

	Proposed trees Refer to Indicative Plant Schedule		Turf
	Proposed hedge planting Refer to Indicative Plant Schedule		Unit paving
	Proposed shrubs & groundcovers Refer to Indicative Plant Schedule		Proposed contours
	Raised planter Refer to Indicative Plant Schedule		Timber edge

client: MERITON APARTMENTS

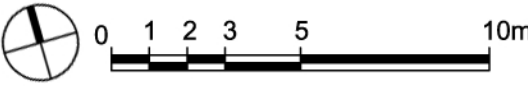

EPPING PARK - STAGE 2 BUILDING 10 LANDSCAPE CONCEPT PLAN REVISED PROJECT APPLICATION

STURT ASSOCIATES

SUITE 91, 330 WATTLE STREET
ULTIMO NSW 2007
T: (02) 9211 3744 F: (02) 9211 9449
E: enquiries@sturtassociates.com.au

DATE: 09.02.12

DRAWING: DA-1107-03 REV A

SCALE 1:200 @ A1