


DENOTES POSSIBLE FUTURE EXPANSION
3 BEDROOMS+ENSUITES & SUPPORT CLUSTER

OUTLINE OF APPROVED BUILDING 2011
SITE BOUNDARY

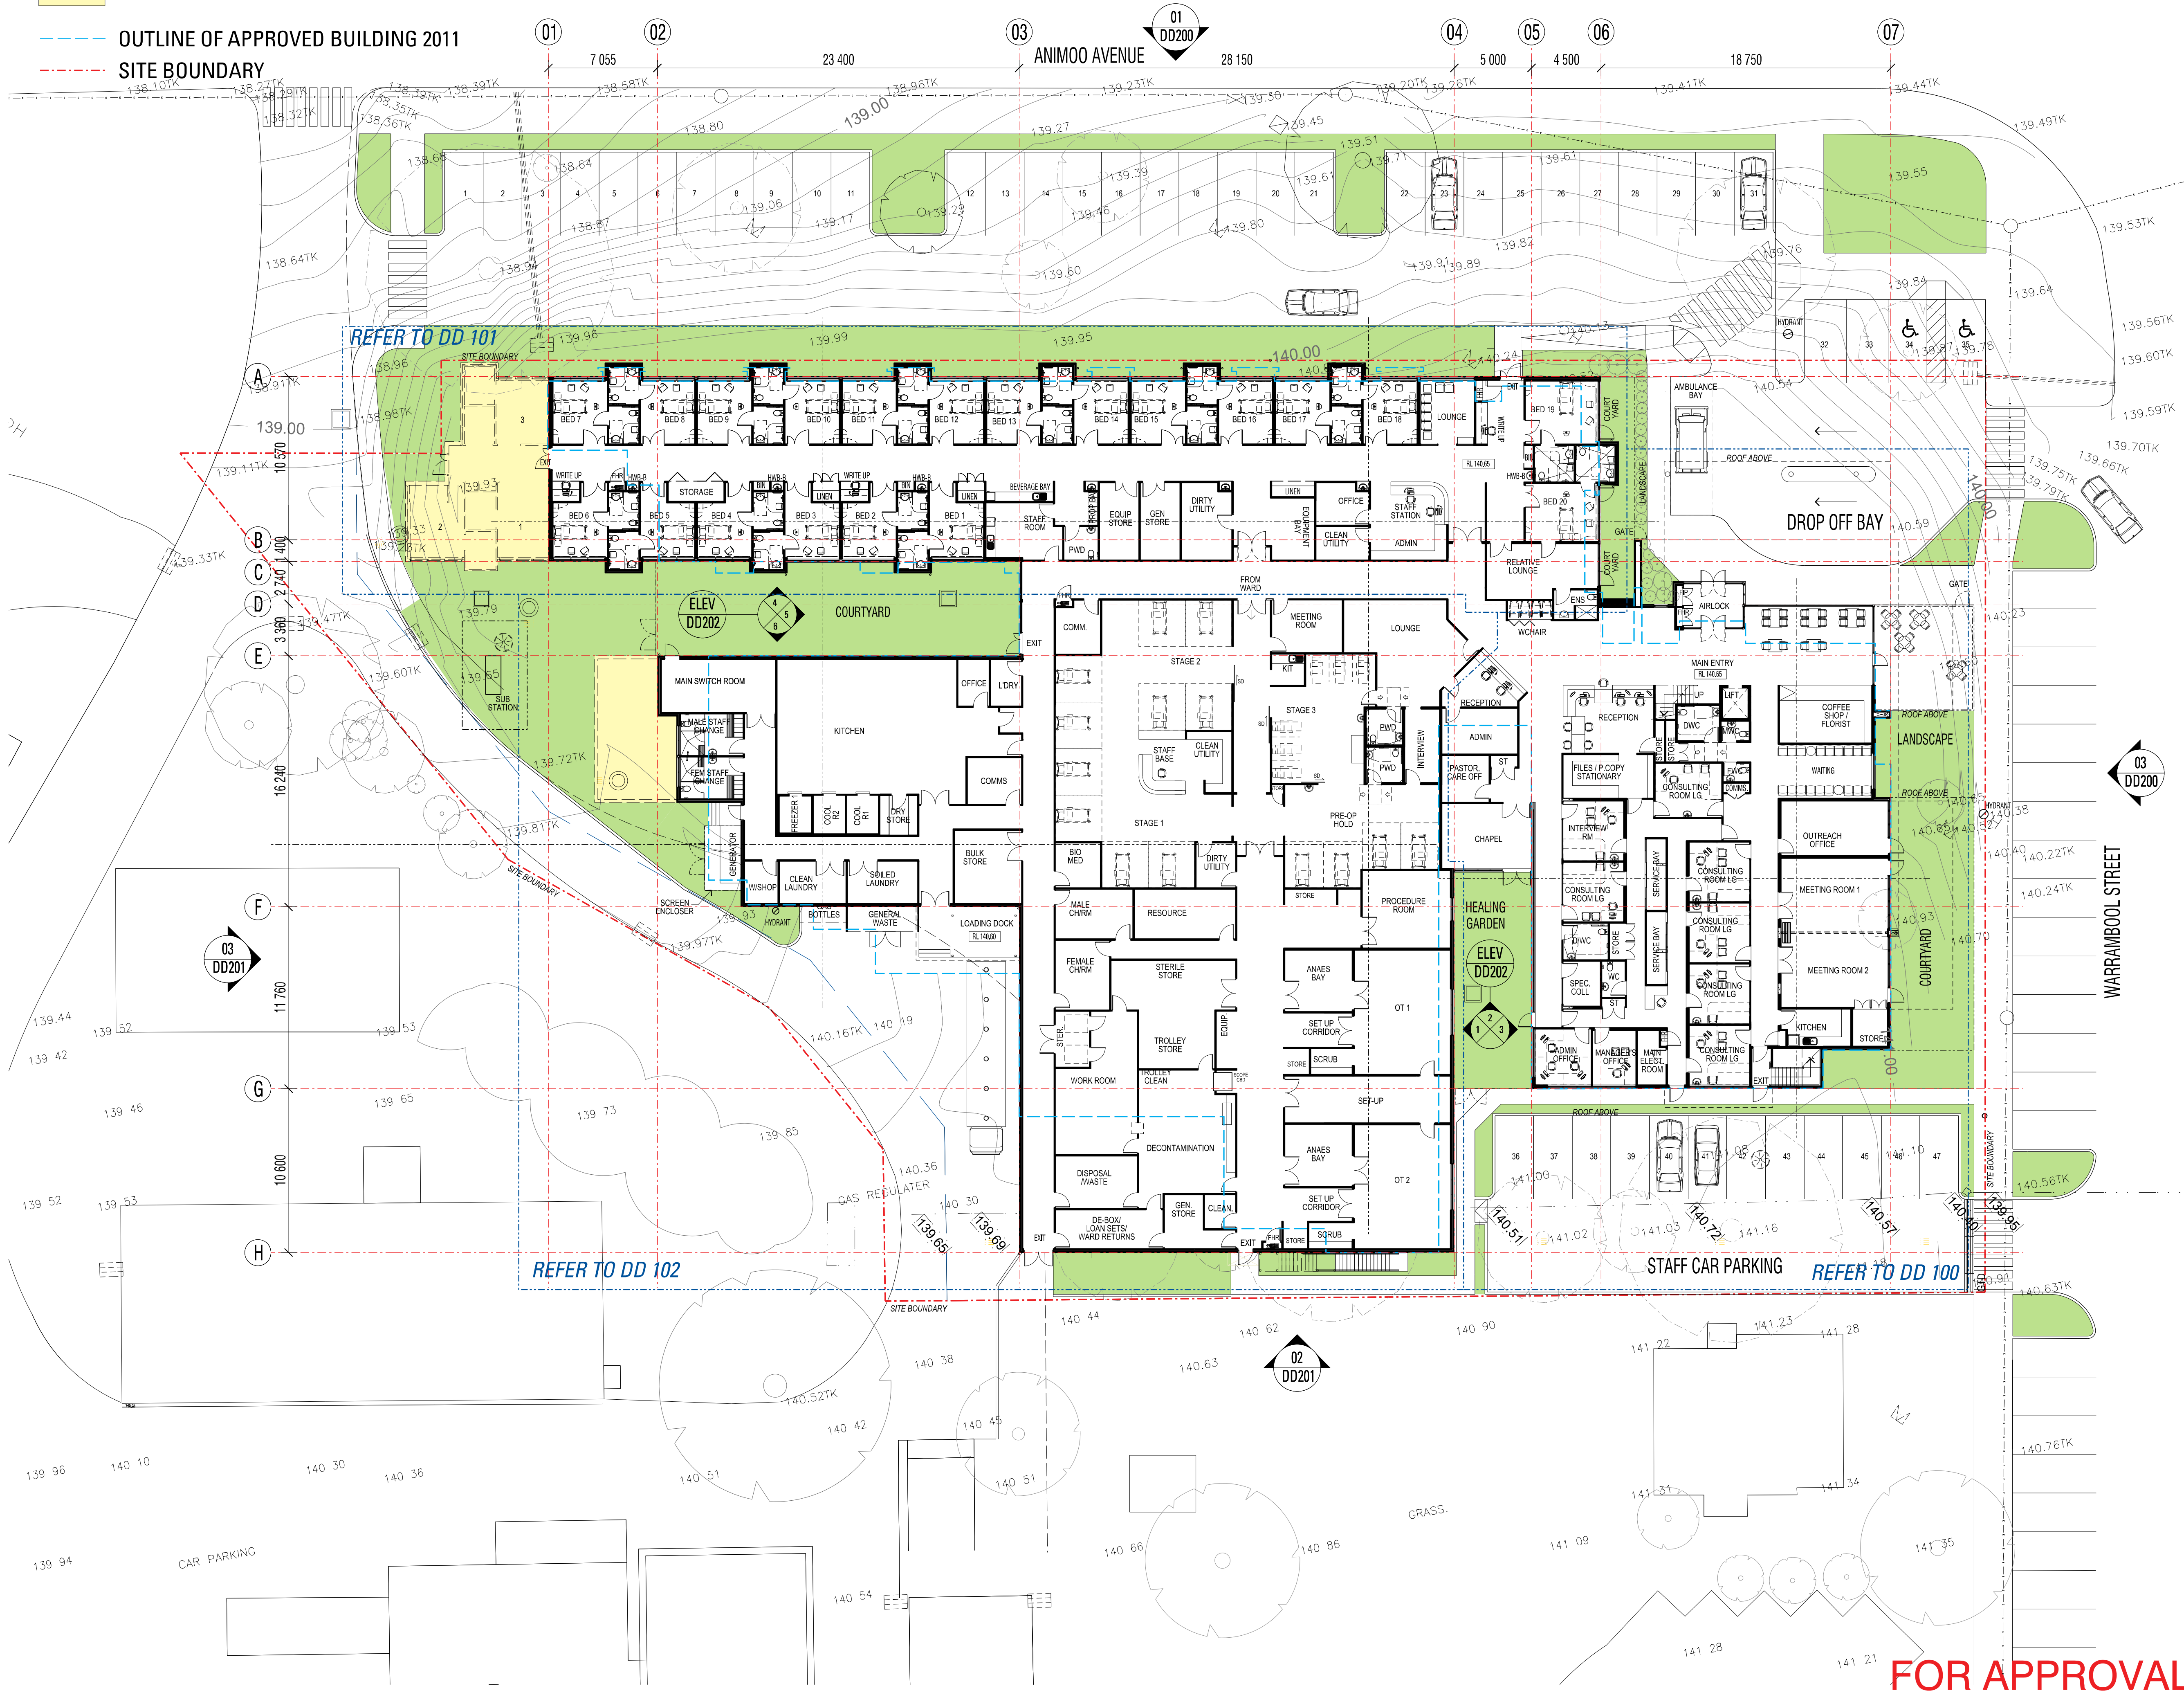

- These designs and plans are the copyright of MODE Design Corporation Pty. Ltd. and cannot be reproduced without written permission.
- Verify all dimensions on site prior to the commencement of work.
- Do not scale off these drawings.
- Report discrepancies to the Architect before carrying out work.

AMENDMENTS				
Issue	Date	Description	Author	
1	07/01/11	DA Issue	SS	
2	11/01/11	QA check	SS	
03	26/02/14	FOR QS REVIEW	GU	
04	17/06/14	FOR REVIEW	GU	
05	20/06/14	SECTION 75W - PRELIMINARY	GU	
06	24/06/14	SECTION 75W	GU	

PROJECT
ST VINCENTS PRIVATE COMMUNITY HOSPITAL GRIFFITH
CLIENT
ST VINCENTS HEALTH AUSTRALIA

URBAN DESIGN
MASTER PLANNING
ARCHITECTURE
INTERIOR DESIGN
LANDSCAPE
GRAPHIC DESIGN

BRISBANE
SYDNEY
MELBOURNE
PERTH
DARWIN
CAIRNS
GOLD COAST
SUNSHINE COAST
AUCKLAND

A.B.N. 65 112 807 931
www.modedesign.com.au
Shop 1, 35 Buckingham Street, Surry Hills, NSW 2010
Tel +61 2 8396 9500 Fax +61 2 8396 9555
sydney@modedesign.com.au

DRAWING TITLE
GENERAL ARRANGEMENT PLAN

drawn	check	date	scale
GU	PO	24/06/14	1:200 @ A1
job no.	drwg no.		issue
14178SYD	DD - 002		06

FOR APPROVAL