


These designs and plans are the copyright of MODE Design Corporation Pty. Ltd. and cannot be reproduced without written permission.


- Verify all dimensions on site prior to the commencement of work.
- Do not scale off these drawings.
- Report discrepancies to the Architect before carrying out work.

| Issue | Date | Description | Author |
|-------|----------|----------------|--------|
| 1 | 07/10/11 | DA final issue | SS |
| 2 | 11/01/11 | DS check | SS |
| 03 | 15/07/14 | SECTION TSH | GU |

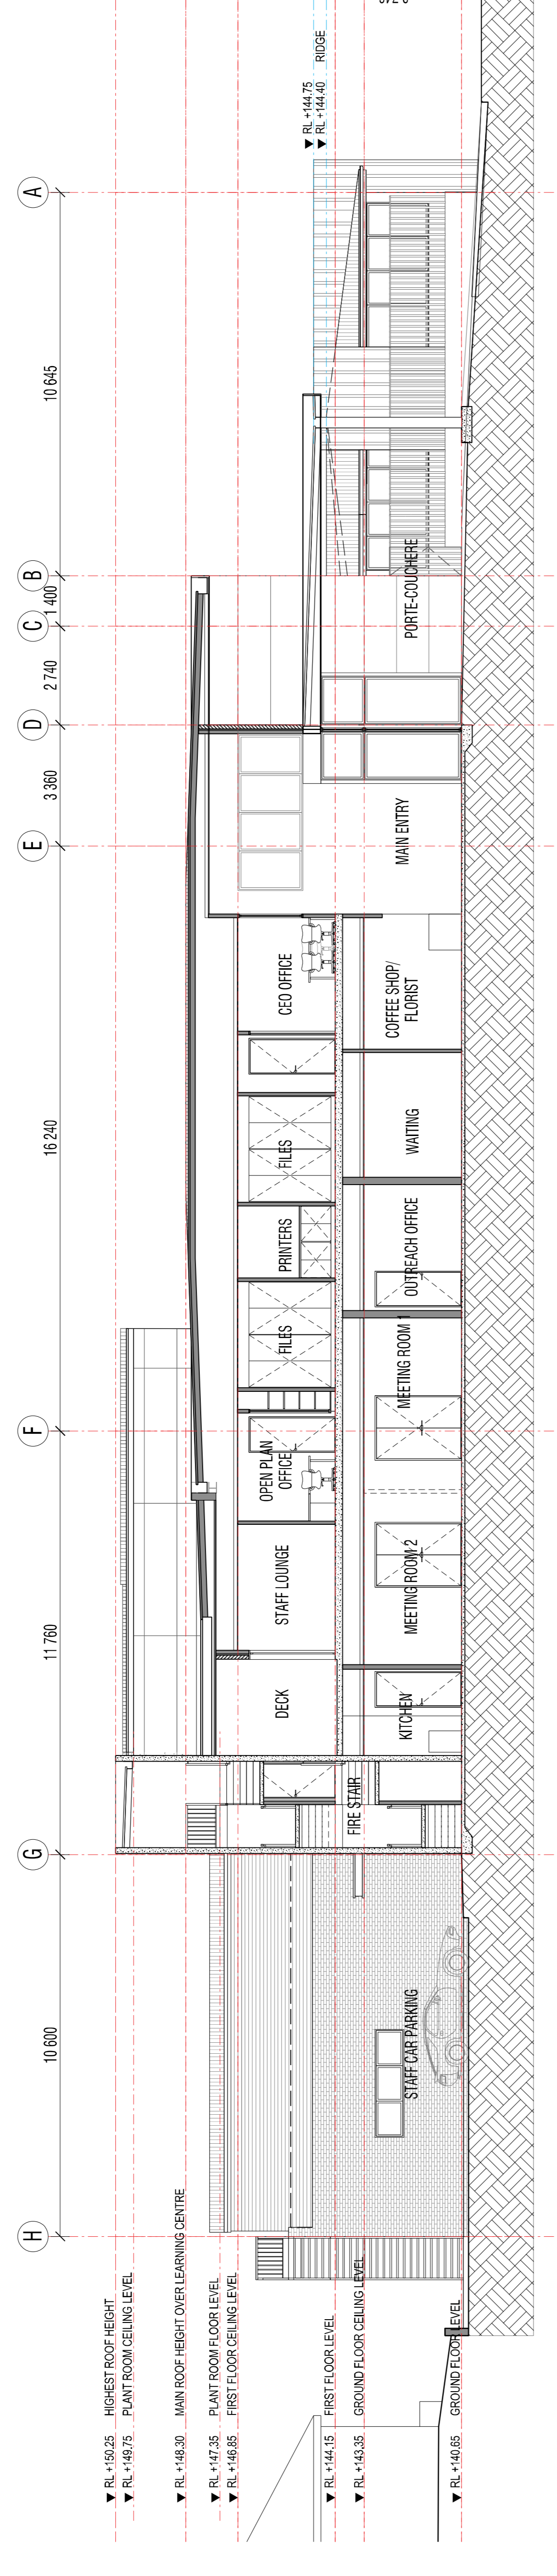


- ▼ RL +150.25 HIGHEST ROOF HEIGHT
- ▼ RL +149.75 PLANT ROOM FLOOR LEVEL
- ▼ RL +148.30 MAIN ROOF HEIGHT OVER LEARNING CENTRE
- ▼ RL +147.35 PLANT ROOM FLOOR LEVEL
- ▼ RL +146.85 FIRST FLOOR CEILING LEVEL
- ▼ RL +144.15 FIRST FLOOR LEVEL
- ▼ RL +143.35 GROUND FLOOR CEILING LEVEL
- ▼ RL +140.85 GROUND FLOOR LEVEL

SECTION A-A
SCALE 1:100

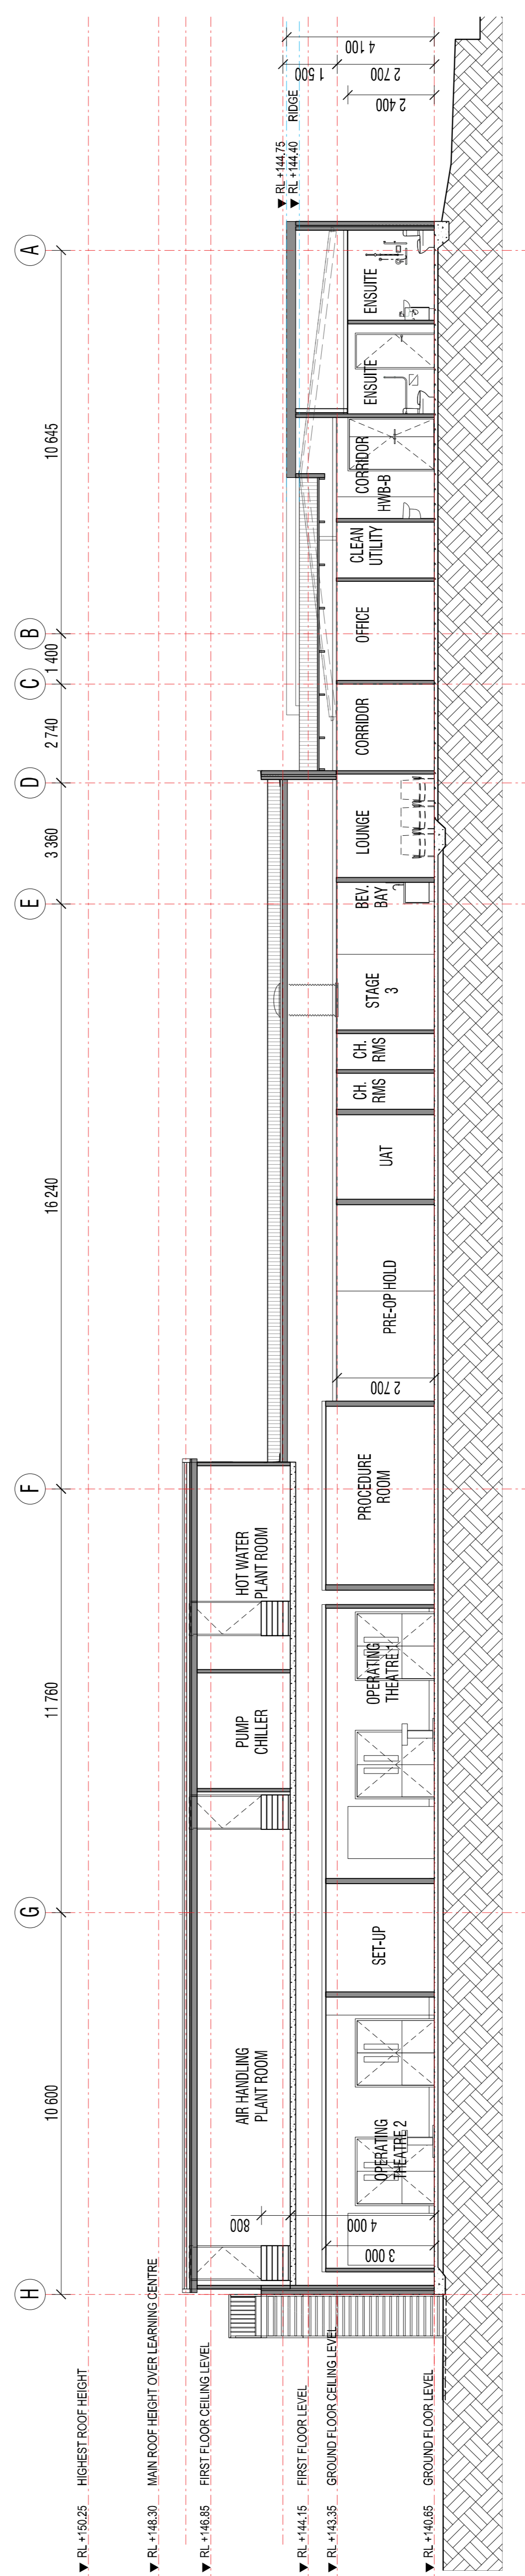

- ▼ RL +150.25 HIGHEST ROOF HEIGHT
- ▼ RL +148.30 MAIN ROOF HEIGHT OVER LEARNING CENTRE
- ▼ RL +146.85 FIRST FLOOR CEILING LEVEL
- ▼ RL +144.15 FIRST FLOOR LEVEL
- ▼ RL +143.35 GROUND FLOOR CEILING LEVEL
- ▼ RL +140.85 GROUND FLOOR LEVEL

SECTION B-B
SCALE 1:100

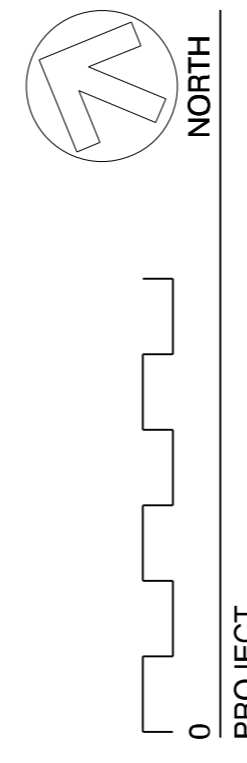

PROJECT
**ST VINCENTS PRIVATE
COMMUNITY HOSPITAL
GRIFFITH**

CLIENT
**ST VINCENTS HEALTH
AUSTRALIA**



URBAN DESIGN
MASTER PLANNING
ARCHITECTURE
INTERIOR DESIGN
LANDSCAPE
GRAPHIC DESIGN

BRISBANE
SYDNEY
MELBOURNE
PERTH
DARWIN
CAIRNS
GOLD COAST
SUNSHINE COAST
AUCKLAND

A.B.N. 65 112 807 931
www.modedesign.com.au
Shop 1, 35 Buckingham Street, Surry Hills, NSW 2010
Tel +61 2 8396 9500 Fax +61 2 8396 9555
sydney@modedesign.com.au

DRAWING TITLE
**SECTION AA &
SECTION BB**

| drawn | check | date | scale |
|-------|-------|----------|------------|
| GU | PO | 15/07/14 | 1:100 @ A1 |

JOB NO. 14178SYD
DRAWING NO. WD-210 03

FOR APPROVAL