


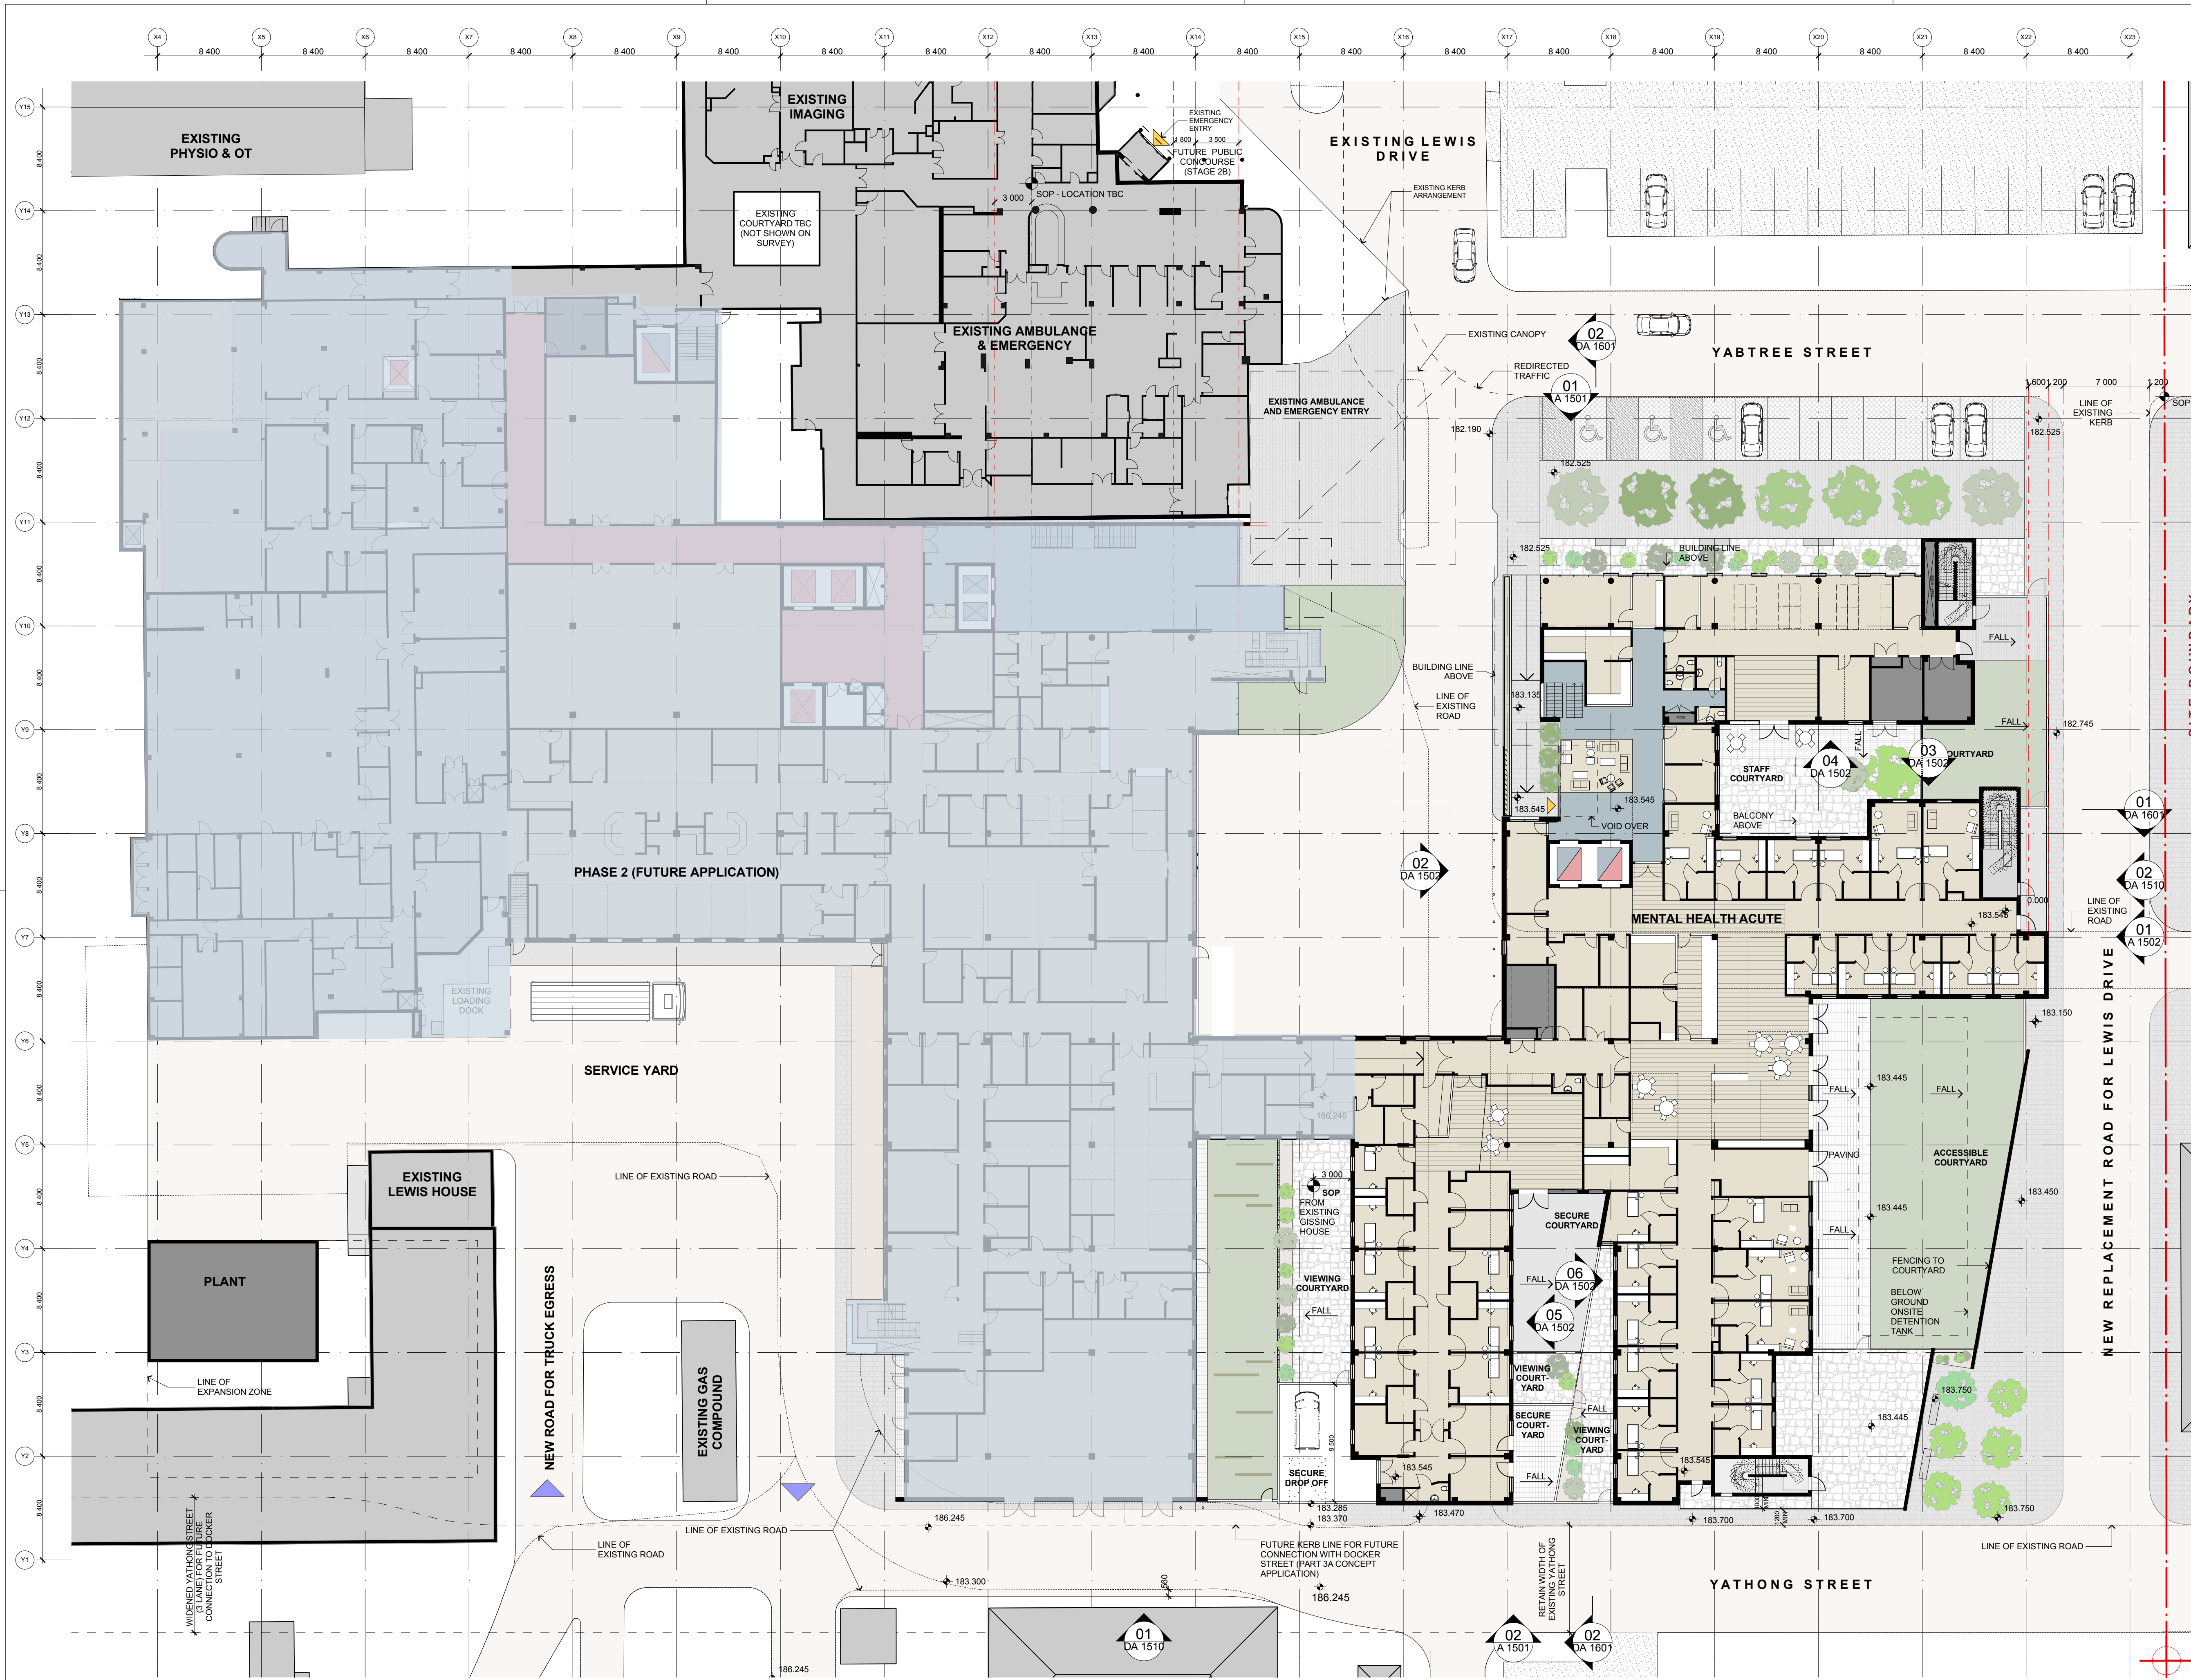

NORTH POINT

THIS DOCUMENT IS THE COPYRIGHT OF RICE DAUBNEY (NSW) PTY LTD.
ALL INFORMATION ILLUSTRATED ON THIS DOCUMENT IS TO BE CHECKED AND VERIFIED ON SITE.
IN THE EVENT OF DISCREPANCIES REFER TO ARCHITECT PRIOR TO COMMENCEMENT OF THE WORK.
DO NOT SCALE. DRAWINGS MANUALLY OR ELECTRONICALLY.

KEY PLAN

REV	DESCRIPTION OF CHANGE	DRAWN	CHECK	DATE
A	ISSUED FOR PART 3A PROJECT APPLICATION PHASE 1	LS	JS	29.08.11

LEGEND

- PUBLIC + VISITOR CIRCULATION
- STAFF + PATIENT + SERVICES CIRCULATION
- TRAVEL - FIRE STAIRS + OTHER CORRIDORS
- PLANT/ RISERS
- PROPOSED SHELL
- FUNCTIONAL AREA WITHIN EXISTING FOOT PRINT
- EXISTING
- INTERNAL ALTERATIONS TO EXISTING CSB
- MAIN ENTRY
- SECONDARY ENTRY
- DEPARTMENT ENTRY
- TRUCK ENTRY/ EXIT
- EXISTING KERB/ ROAD
- SOP SET OUT POINT - REFER TO DRAWING A1001
- 0.000 PROPOSED RLs

NOTE:
INTERNAL DEPARTMENTS ARE INDICATIVE ONLY AND SUBJECT TO CHANGE

QUANTITY SURVEYOR

Davis Langdon

15 100 PACIFIC HIGHWAY NORTH SYDNEY NSW 2060
P: 02 9956 8822
W: www.davislangdon.com/ANZ/

CONSULTANT

SINCLAIR KNIGHT MERZ

100 CHRISTIE STREET ST LEONARDS NSW 2065
P: 02 9928 2330
W: www.skmconsulting.com

PROJECT MANAGER

CAPITAL INSIGHT

77 BERRY STREET NORTH SYDNEY NSW 2060
P: 02 9955 2300
F: 02 9955 5574
W: www.capitalinsight.com.au

CONTRACTORS

hansen yuncken

LEVEL 6, 15 BOURKE RD MASCOT NSW 2060
P: 02 9770 7600
F: 02 9770 7601
W: www.capitalinsight.com.au

CLIENT

HEALTH INFRASTRUCTURE NSW HEALTH

77 PACIFIC HIGHWAY NORTH SYDNEY NSW 2060
P: 02 9978 5402
F: 02 8904 1377
W: www.hinfra.health.nsw.gov.au

ARCHITECTS

RICE DAUBNEY
ANALYSING CREATING AND IMPLEMENTING ARCHITECTURE

110 WALKER STREET NORTH SYDNEY 2060
T: 02 9556 2066 F: 02 9556 3015
rs@ricedaubney.com.au www.ricedaubney.com.au
Rice Daubney Group (inc) Pty Ltd ABN 71 001 550 169
Rice Daubney Trading Unit ABN 58 640 304 903

PROJECT:
WAGGA WAGGA BASE REDEVELOPMENT
STAGES 1A, 1B & 2A
EDWARD STREET
WAGGA WAGGA, NSW, 2650

DRAWING TITLE:
PHASE 1

GROUND/PODIUM PLANS
GROUND FLOOR

SCALE:
AS SHOWN

PROJECT NUMBER:
10509_1

DRAWING NUMBER:
DA 1201

CHECKED:
JS

ISSUE:
A

1 PLAN
GROUND FLOOR
1:250 @A1