



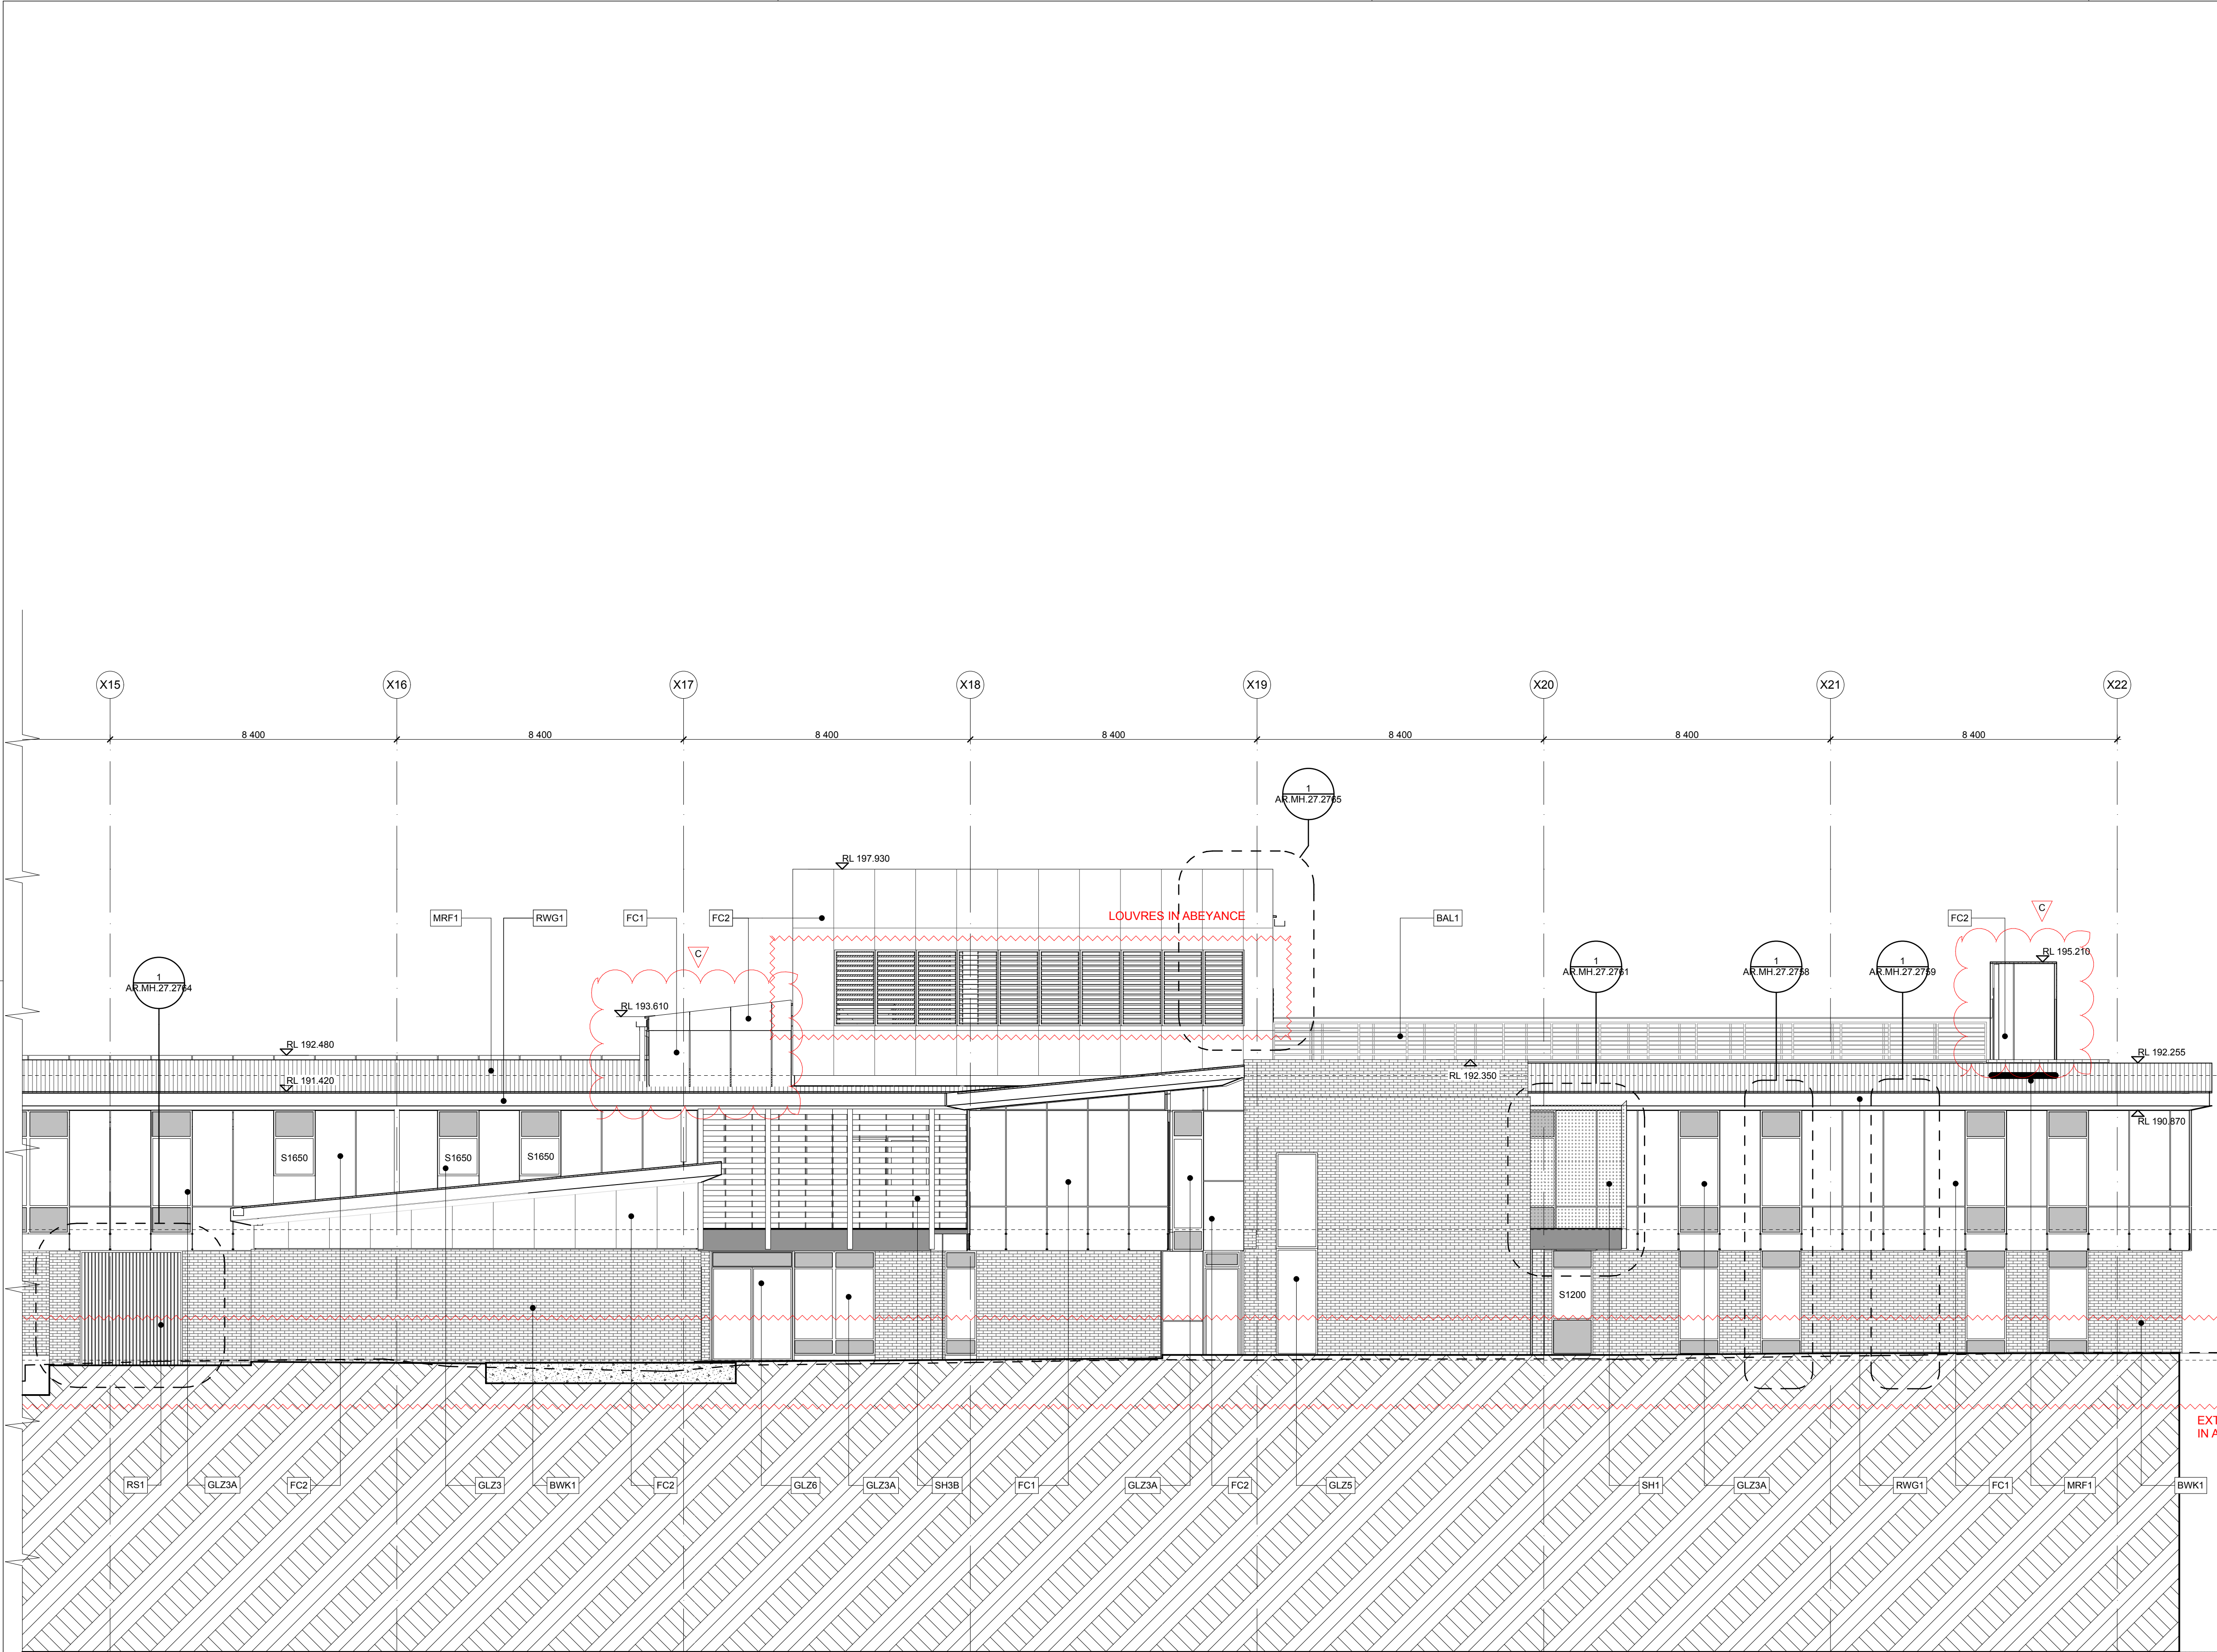

1 ELEVATION SOUTH 1:100

THIS DOCUMENT IS THE COPYRIGHT OF RICE DAUBNEY (NSW) PTY LTD.
ALL INFORMATION ILLUSTRATED ON THIS DOCUMENT IS TO BE CHECKED AND VERIFIED ON SITE.
IN THE EVENT OF DISCREPANCIES REFER TO ARCHITECT PRIOR TO COMMENCEMENT OF THE WORK.
DO NOT SCALE DRAWINGS MANUALLY OR ELECTRONICALLY.

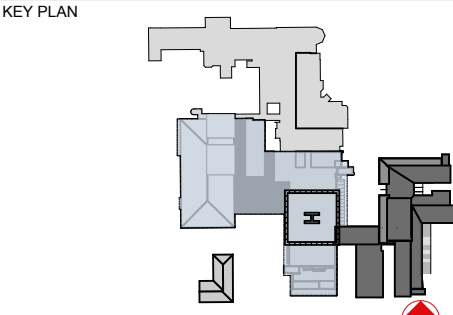

REV	DESCRIPTION OF CHANGE	DRAWN	CHECK	DATE
A	ISSUED FOR INFORMATION	KS	MS	04.11.11
B	ROOF PROFILE TO SUITE ITEM 11, PROFILE 3	KS	MS	11.11.11
C	ISSUE FOR CO-ORDINATION	KS	JS	03.02.12

NOTE: ALL SITE LEVELS SUBJECT TO DETAIL SURVEY

QUANTITY SURVEYOR
Davis Langdon 
An AECOM Company

L21 420 GEORGE STREET SYDNEY NSW 2000
P: 02 9956 8822
W: www.davislangdon.com/ANZ/

CONSULTANT
SINCLAIR KNIGHT MERZ 
100 CHRISTIE STREET ST LEONARDS NSW 2065
P: 02 9928 2100
W: www.skmconsulting.com

EOI CONTRACTOR
hansen yuncken 
LEVEL 6, 15 BOURKE RD MASCOT NSW 2060
P: 02 9770 7600
F: 02 9770 7601
W: www.hansenyuncken.com.au

CLIENT
NSW Health Infrastructure 
77 PACIFIC HIGHWAY NORTH SYDNEY NSW 2060
P: 02 9978 5402
F: 02 9904 1377
W: www.hinfra.health.nsw.gov.au

ARCHITECTS
RICE DAUBNEY
ANALYSING CREATING AND IMPLEMENTING ARCHITECTURE
110 WALKER STREET NORTH SYDNEY 2060
T: 02 9556 2066 F: 02 9556 3015
rd@ricedaubney.com.au | www.ricedaubney.com.au
Rice Daubney Group (Pty) Ltd ABN 71 001 050 769
Rice Daubney Trading Trust ABN 56 660 304 903

PROJECT:
WAGGA WAGGA BASE REDEVELOPMENT PHASE 1
EDWARD STREET
WAGGA WAGGA, NSW, 2650

DRAWING TITLE:
GA ELEVATIONS SOUTH

SCALE:
AS SHOWN

CHECKED:
JS

PROJECT NUMBER:
10509_1

DRAWING NUMBER:
AR.MH.15.1512 C

ISSUE:
C