



FOR CONTINUATION REFER TO AR.MH.15.1513

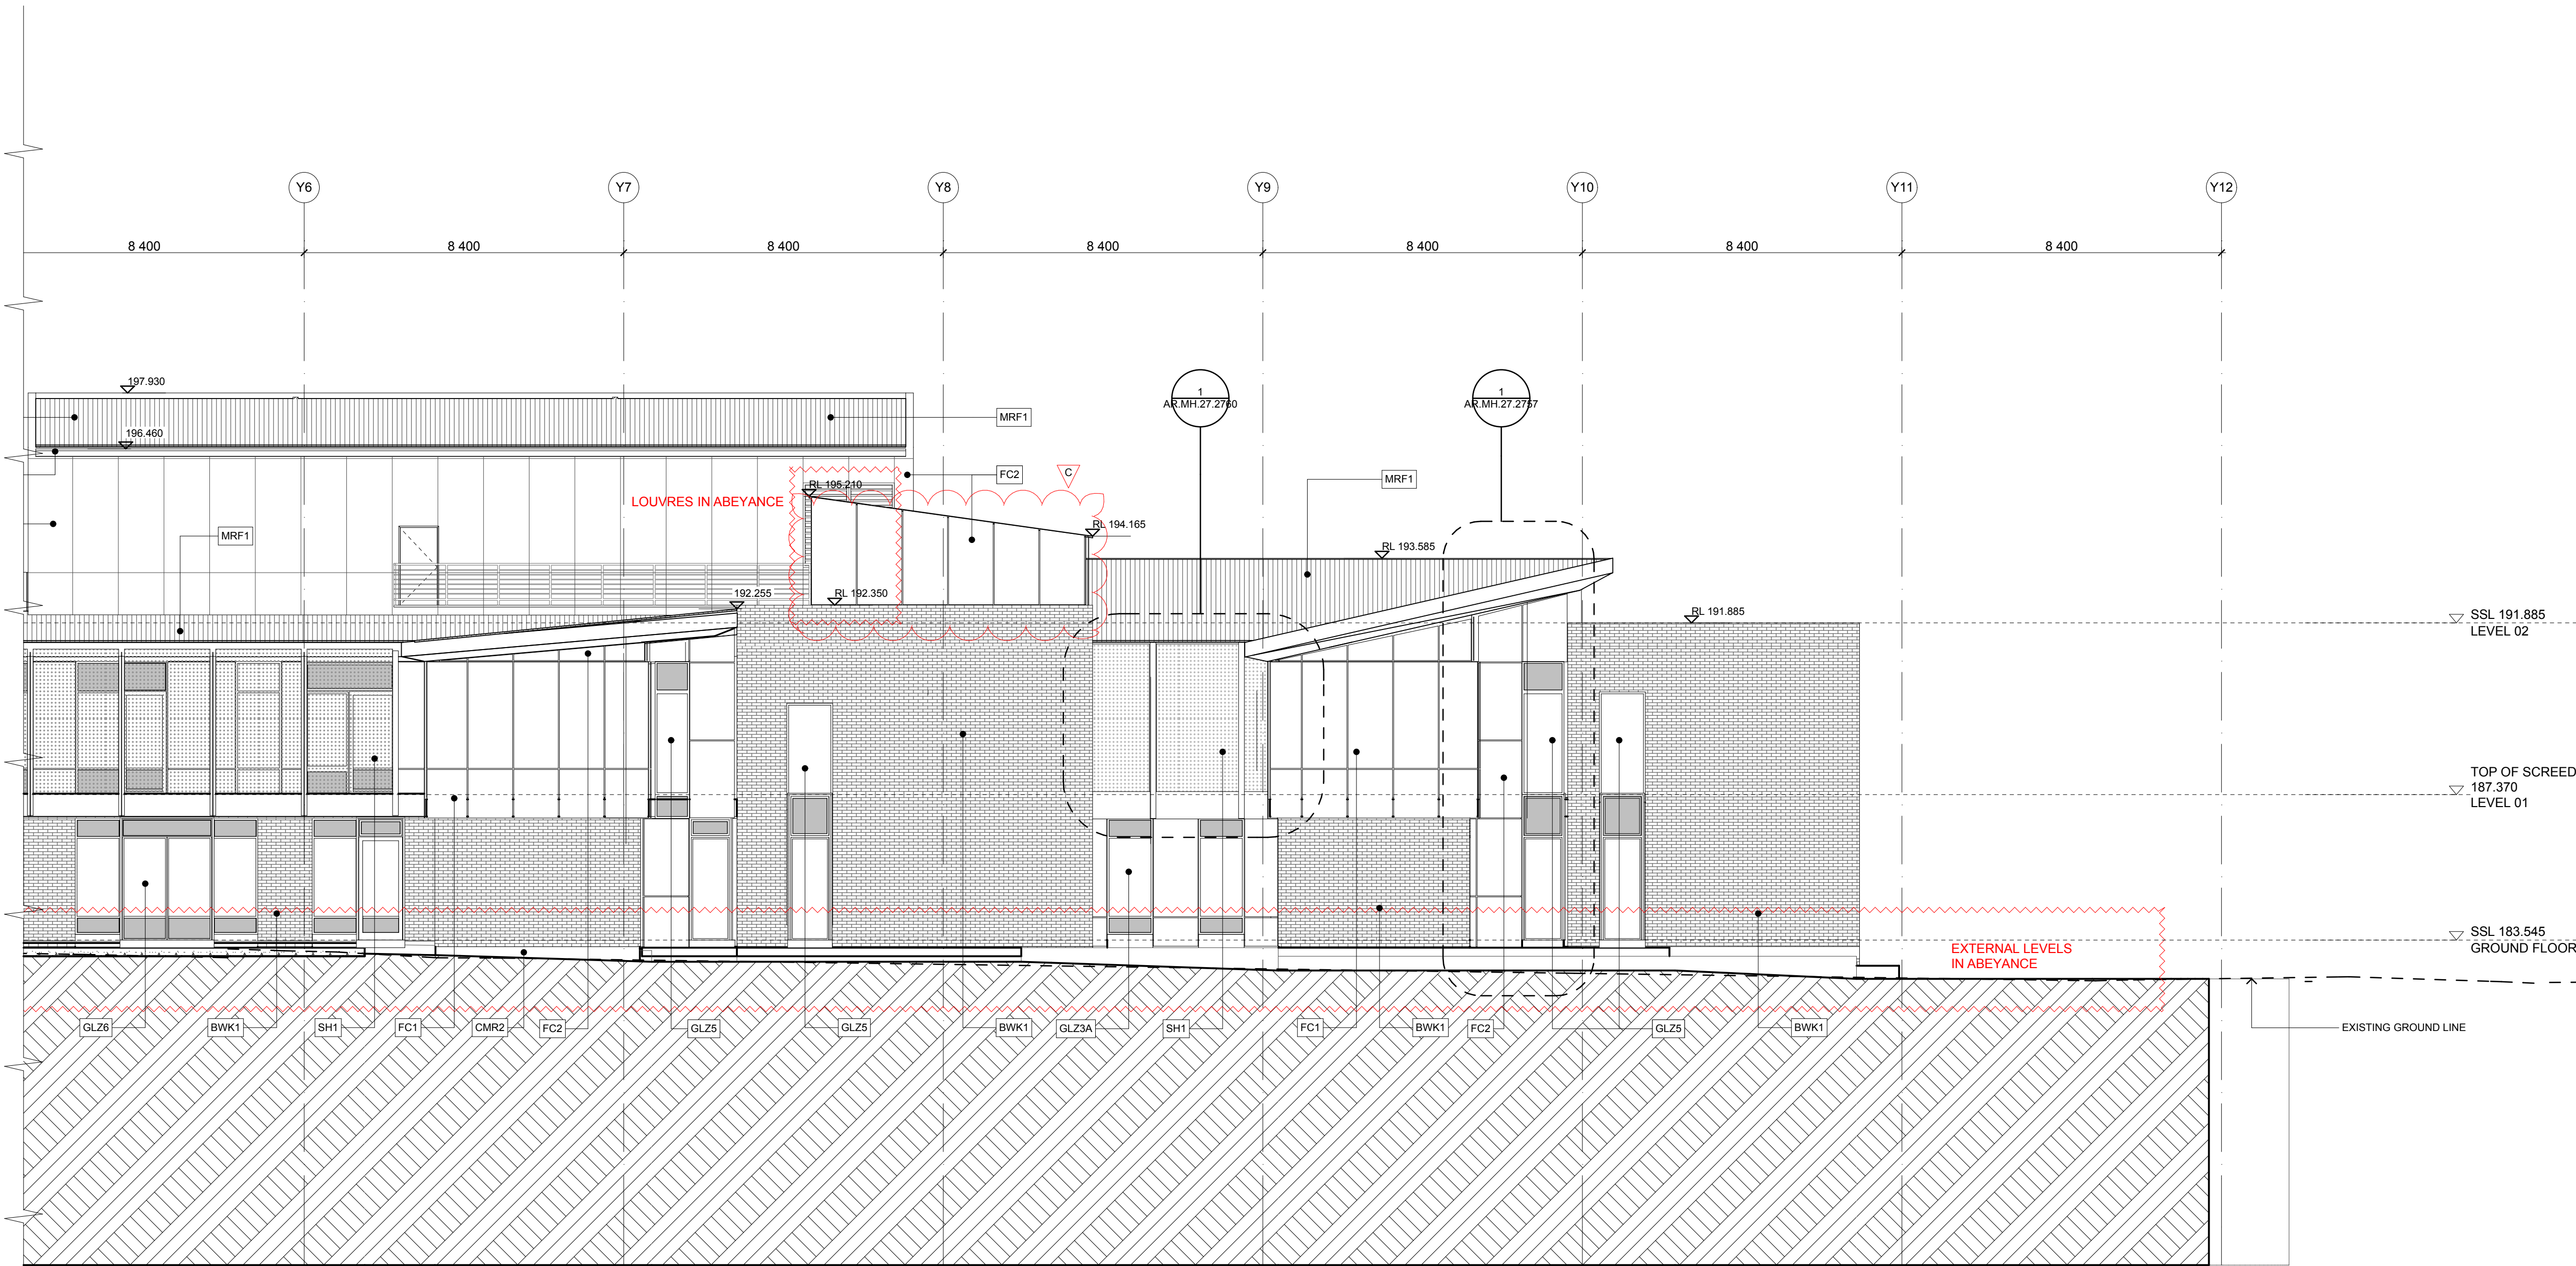

1 ELEVATION
MHU - EAST
1:100

THIS DOCUMENT IS THE COPYRIGHT OF RICE DAUBNEY (NSW) PTY LTD.
ALL INFORMATION ILLUSTRATED ON THIS DOCUMENT IS TO BE CHECKED AND VERIFIED ON SITE.
IN THE EVENT OF DISCREPANCIES REFER TO ARCHITECT PRIOR TO COMMENCEMENT OF THE WORK.
DO NOT SCALE DRAWINGS MANUALLY OR ELECTRONICALLY.

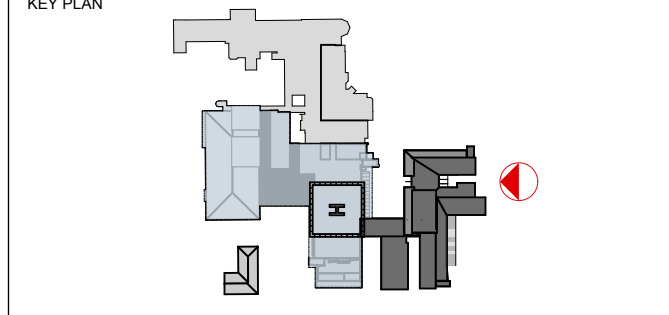

REV	DESCRIPTION OF CHANGE	DRAWN	CHECK	DATE
A	ISSUED FOR INFORMATION	KS	MS	04.11.11
B	ROOF PROFILE TO SUIT VE ITEM 11, PROFILE 3	KS	MS	11.11.11
C	ISSUE FOR CO-ORDINATION	KS	JS	03.02.12

NOTE: ALL SITE LEVELS SUBJECT TO DETAIL SURVEY

QUANTITY SURVEYOR
Davis Langdon
An AECOM Company
L21 420 GEORGE STREET
SYDNEY
NSW 2000
P: 02 9956 8822
W: www.davislangdon.com/ANZ/

CONSULTANT
SINCLAIR KNIGHT MERZ
100 CHRISTIE STREET
ST LEONARDS
NSW 2065
P: 02 9928 2100
W: www.skmconsulting.com

EOI CONTRACTOR
hansen yuncken
LEVEL 6, 15 BOURKE RD
MASCOT
NSW 2060
P: 02 9770 7600
F: 02 9770 7601
W: www.hansenyuncken.com.au

CLIENT
NSW Health
GOVERNMENT Infrastructure
77 PACIFIC HIGHWAY
NORTH SYDNEY
NSW 2060
P: 02 9978 5402
F: 02 9304 1377
W: www.hinfra.health.nsw.gov.au

ARCHITECTS
RICE DAUBNEY
ANALYSING CREATING AND
IMPLEMENTING ARCHITECTURE
110 WALKER STREET | NORTH SYDNEY 2060
T: 02 9556 2066 F: 02 9556 3015
rd@ricedaubney.com.au | www.ricedaubney.com.au
Rice Daubney Group (Pty) Ltd ABN 71 001 550 769
Rice Daubney Trading Trust ABN 56 600 304 900

PROJECT:
**WAGGA WAGGA BASE REDEVELOPMENT
PHASE 1**
EDWARD STREET
WAGGA WAGGA, NSW, 2650

DRAWING TITLE:

**GA ELEVATIONS
EAST - SHEET 02**

SCALE:	CHECKED:
AS SHOWN	JS
PROJECT NUMBER:	DRAWING NUMBER:
10509_1	AR.MH.15.1514 C