




EDWARD STREET
WAGGA WAGGA, NSW, 2650 AUSTRALIA

Drawing title
GROUND FLOOR GENERAL
ARRANGMENT PLAN

50mm on original

Project number	Drawing number	Revision
120059	AB MH DA 2000	1

Status
FOR INFORMATION

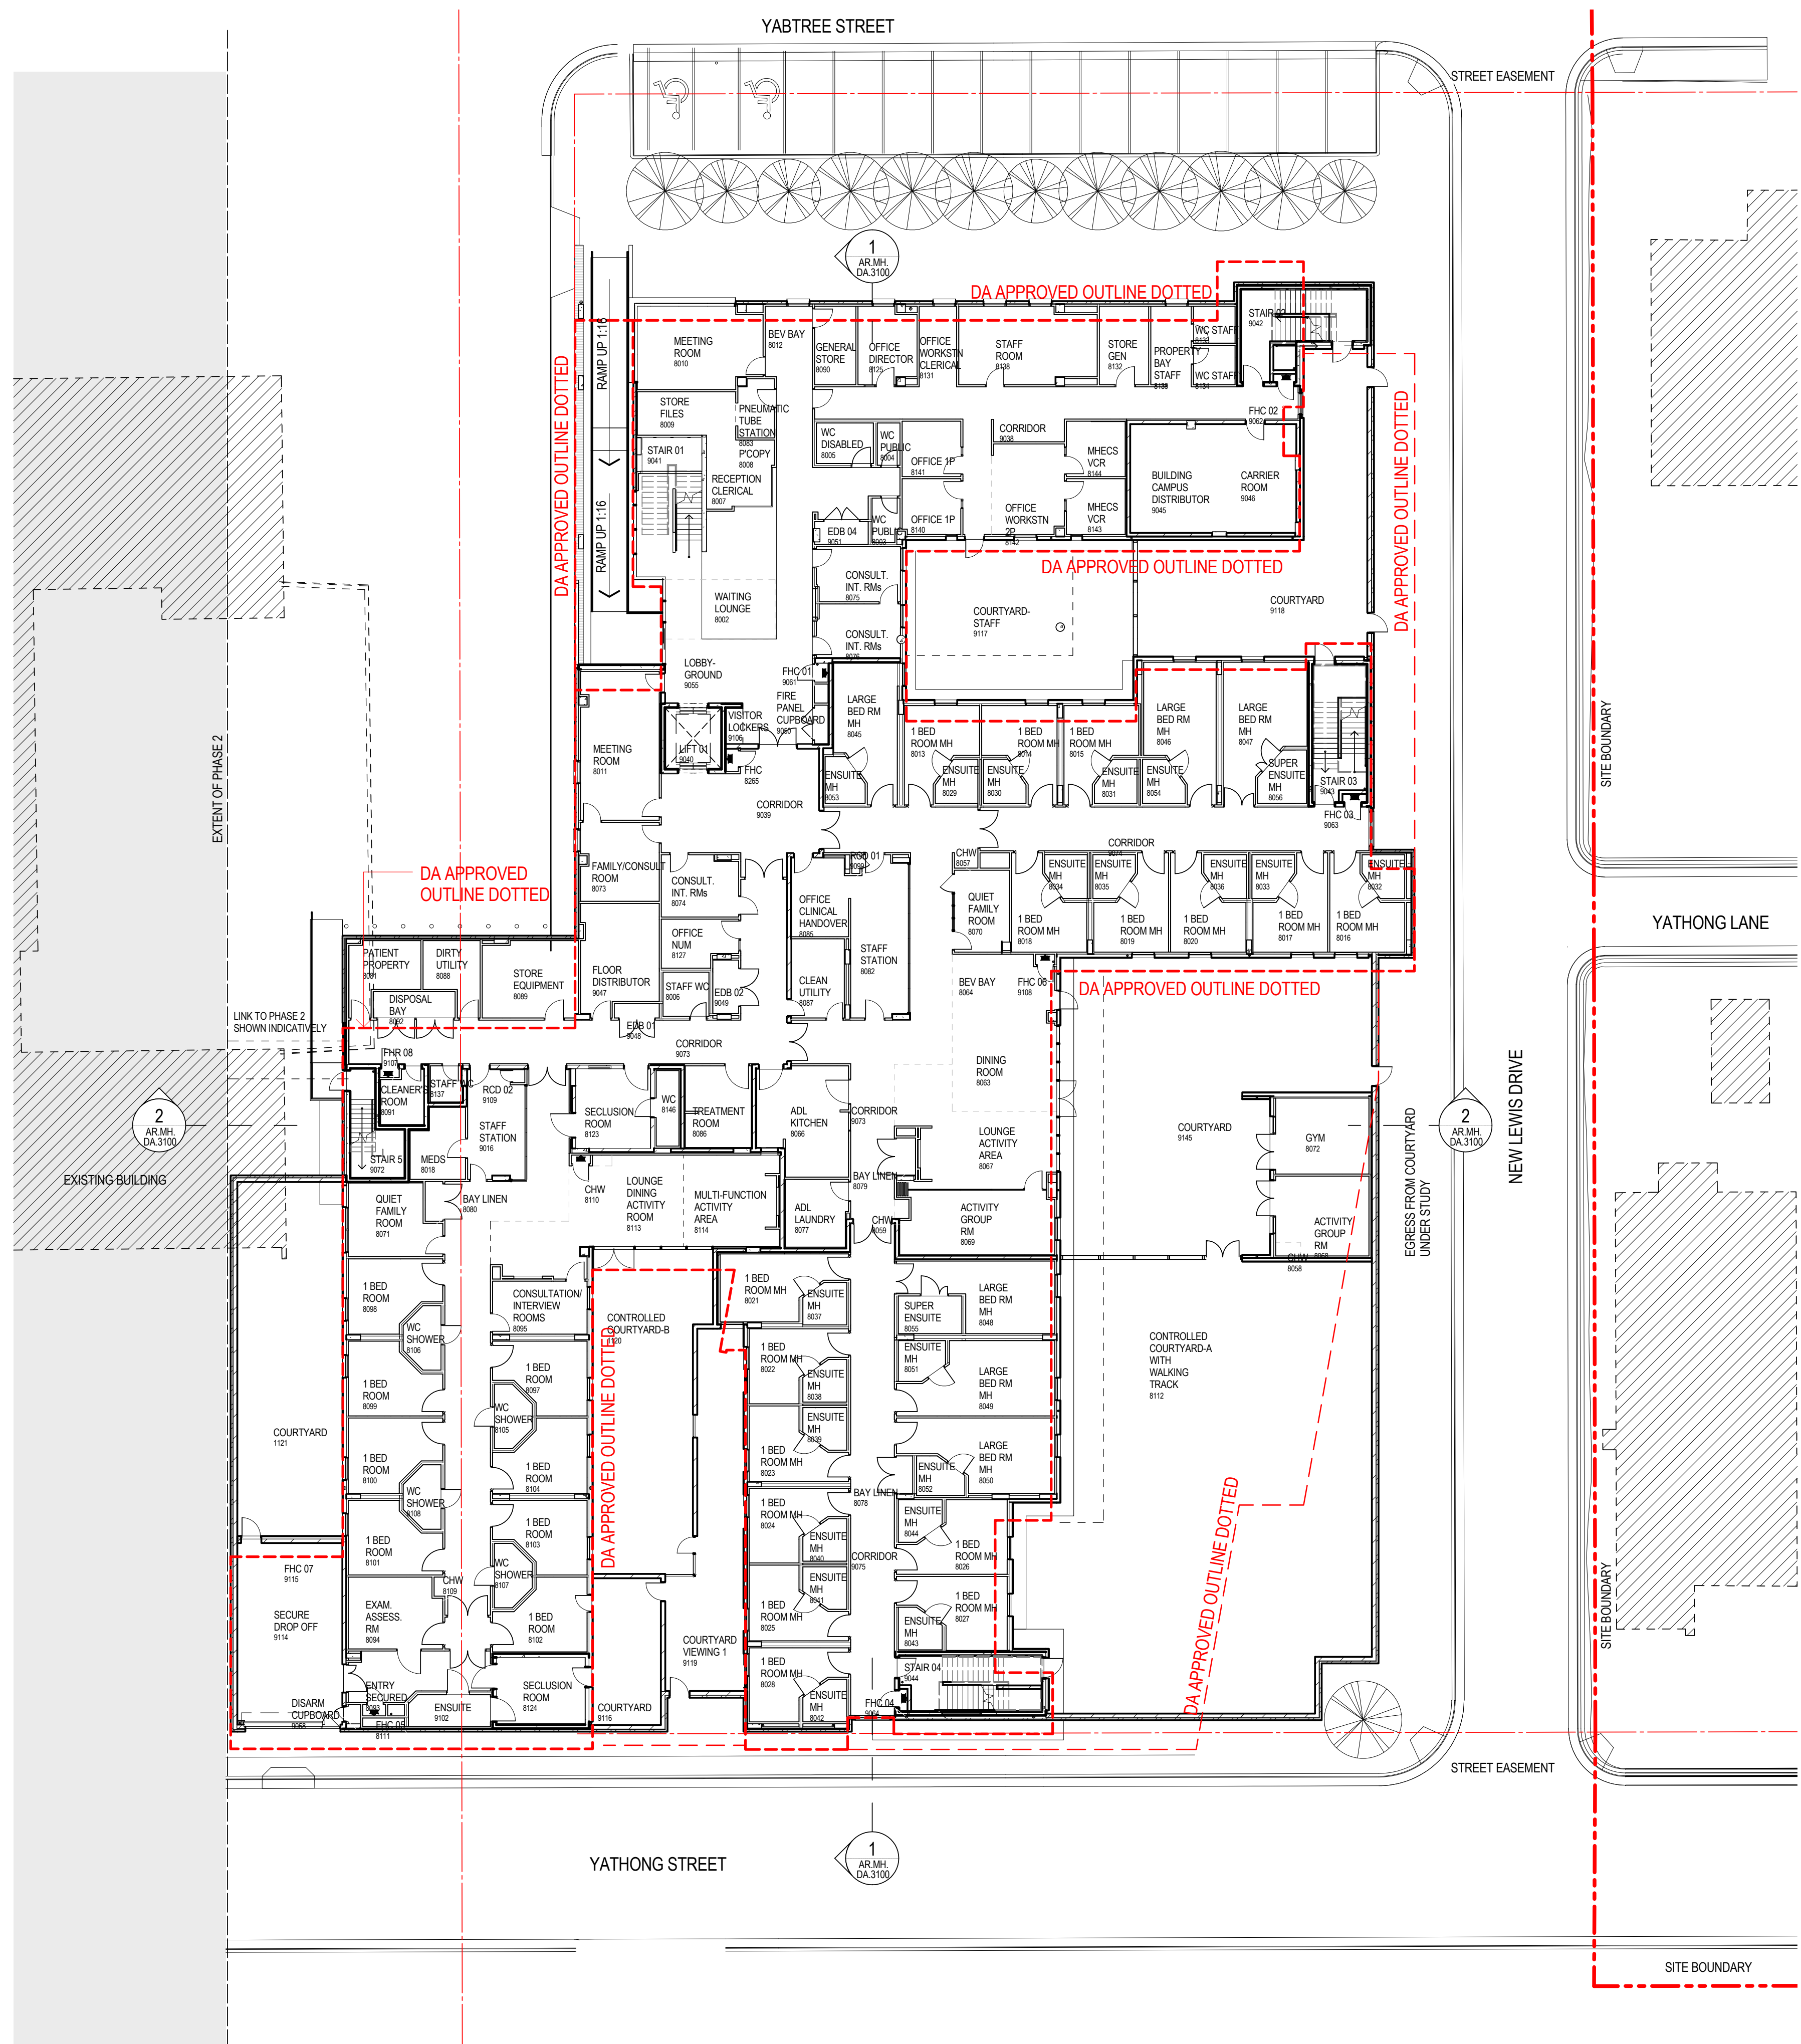

1 GROUND FLOOR GENERAL ARRANGEMENT PLAN
SCALE 1:200