




PLAN OF TYPICAL BLOCK 10 INTERNAL PRIVACY LOUVRE

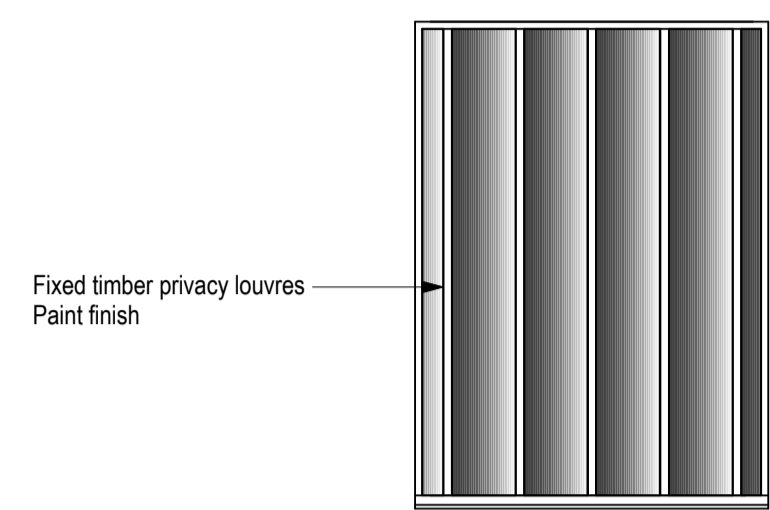

ELEVATION OF TYPICAL BLOCK 10 INTERNAL PRIVACY LOUVRE

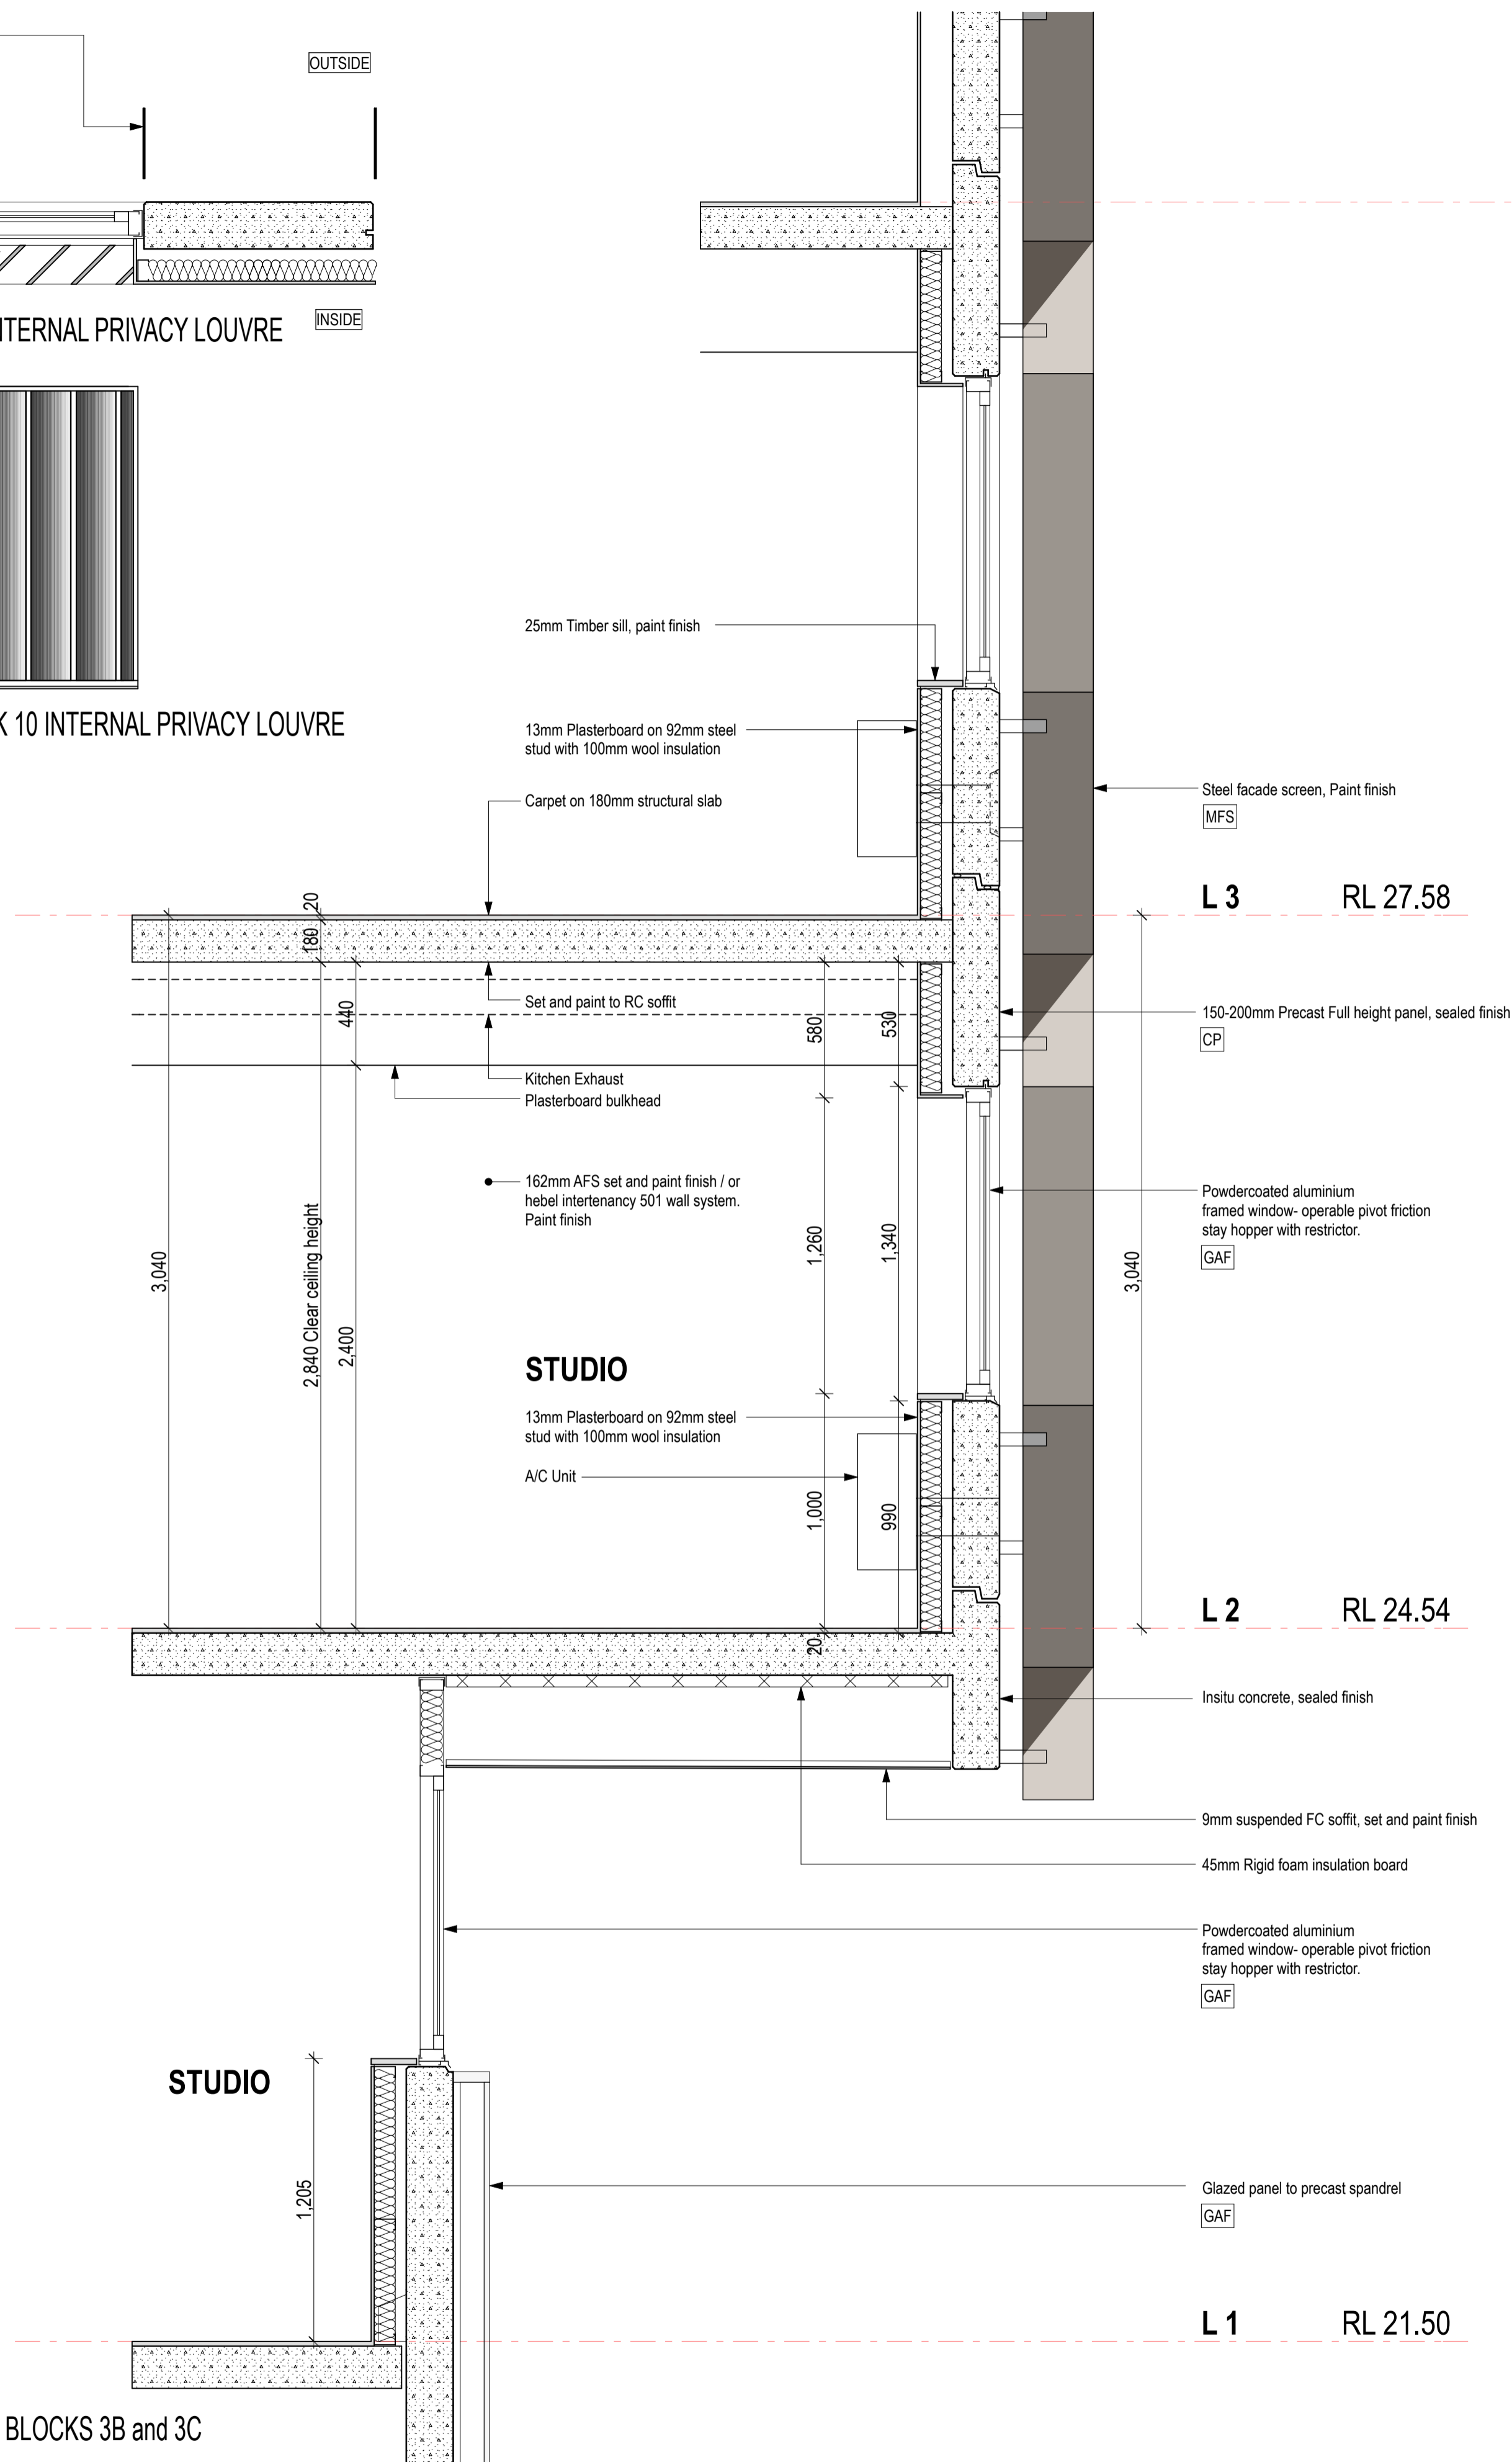

TYPICAL FACADE SECTION OF BLOCKS 3B and 3C

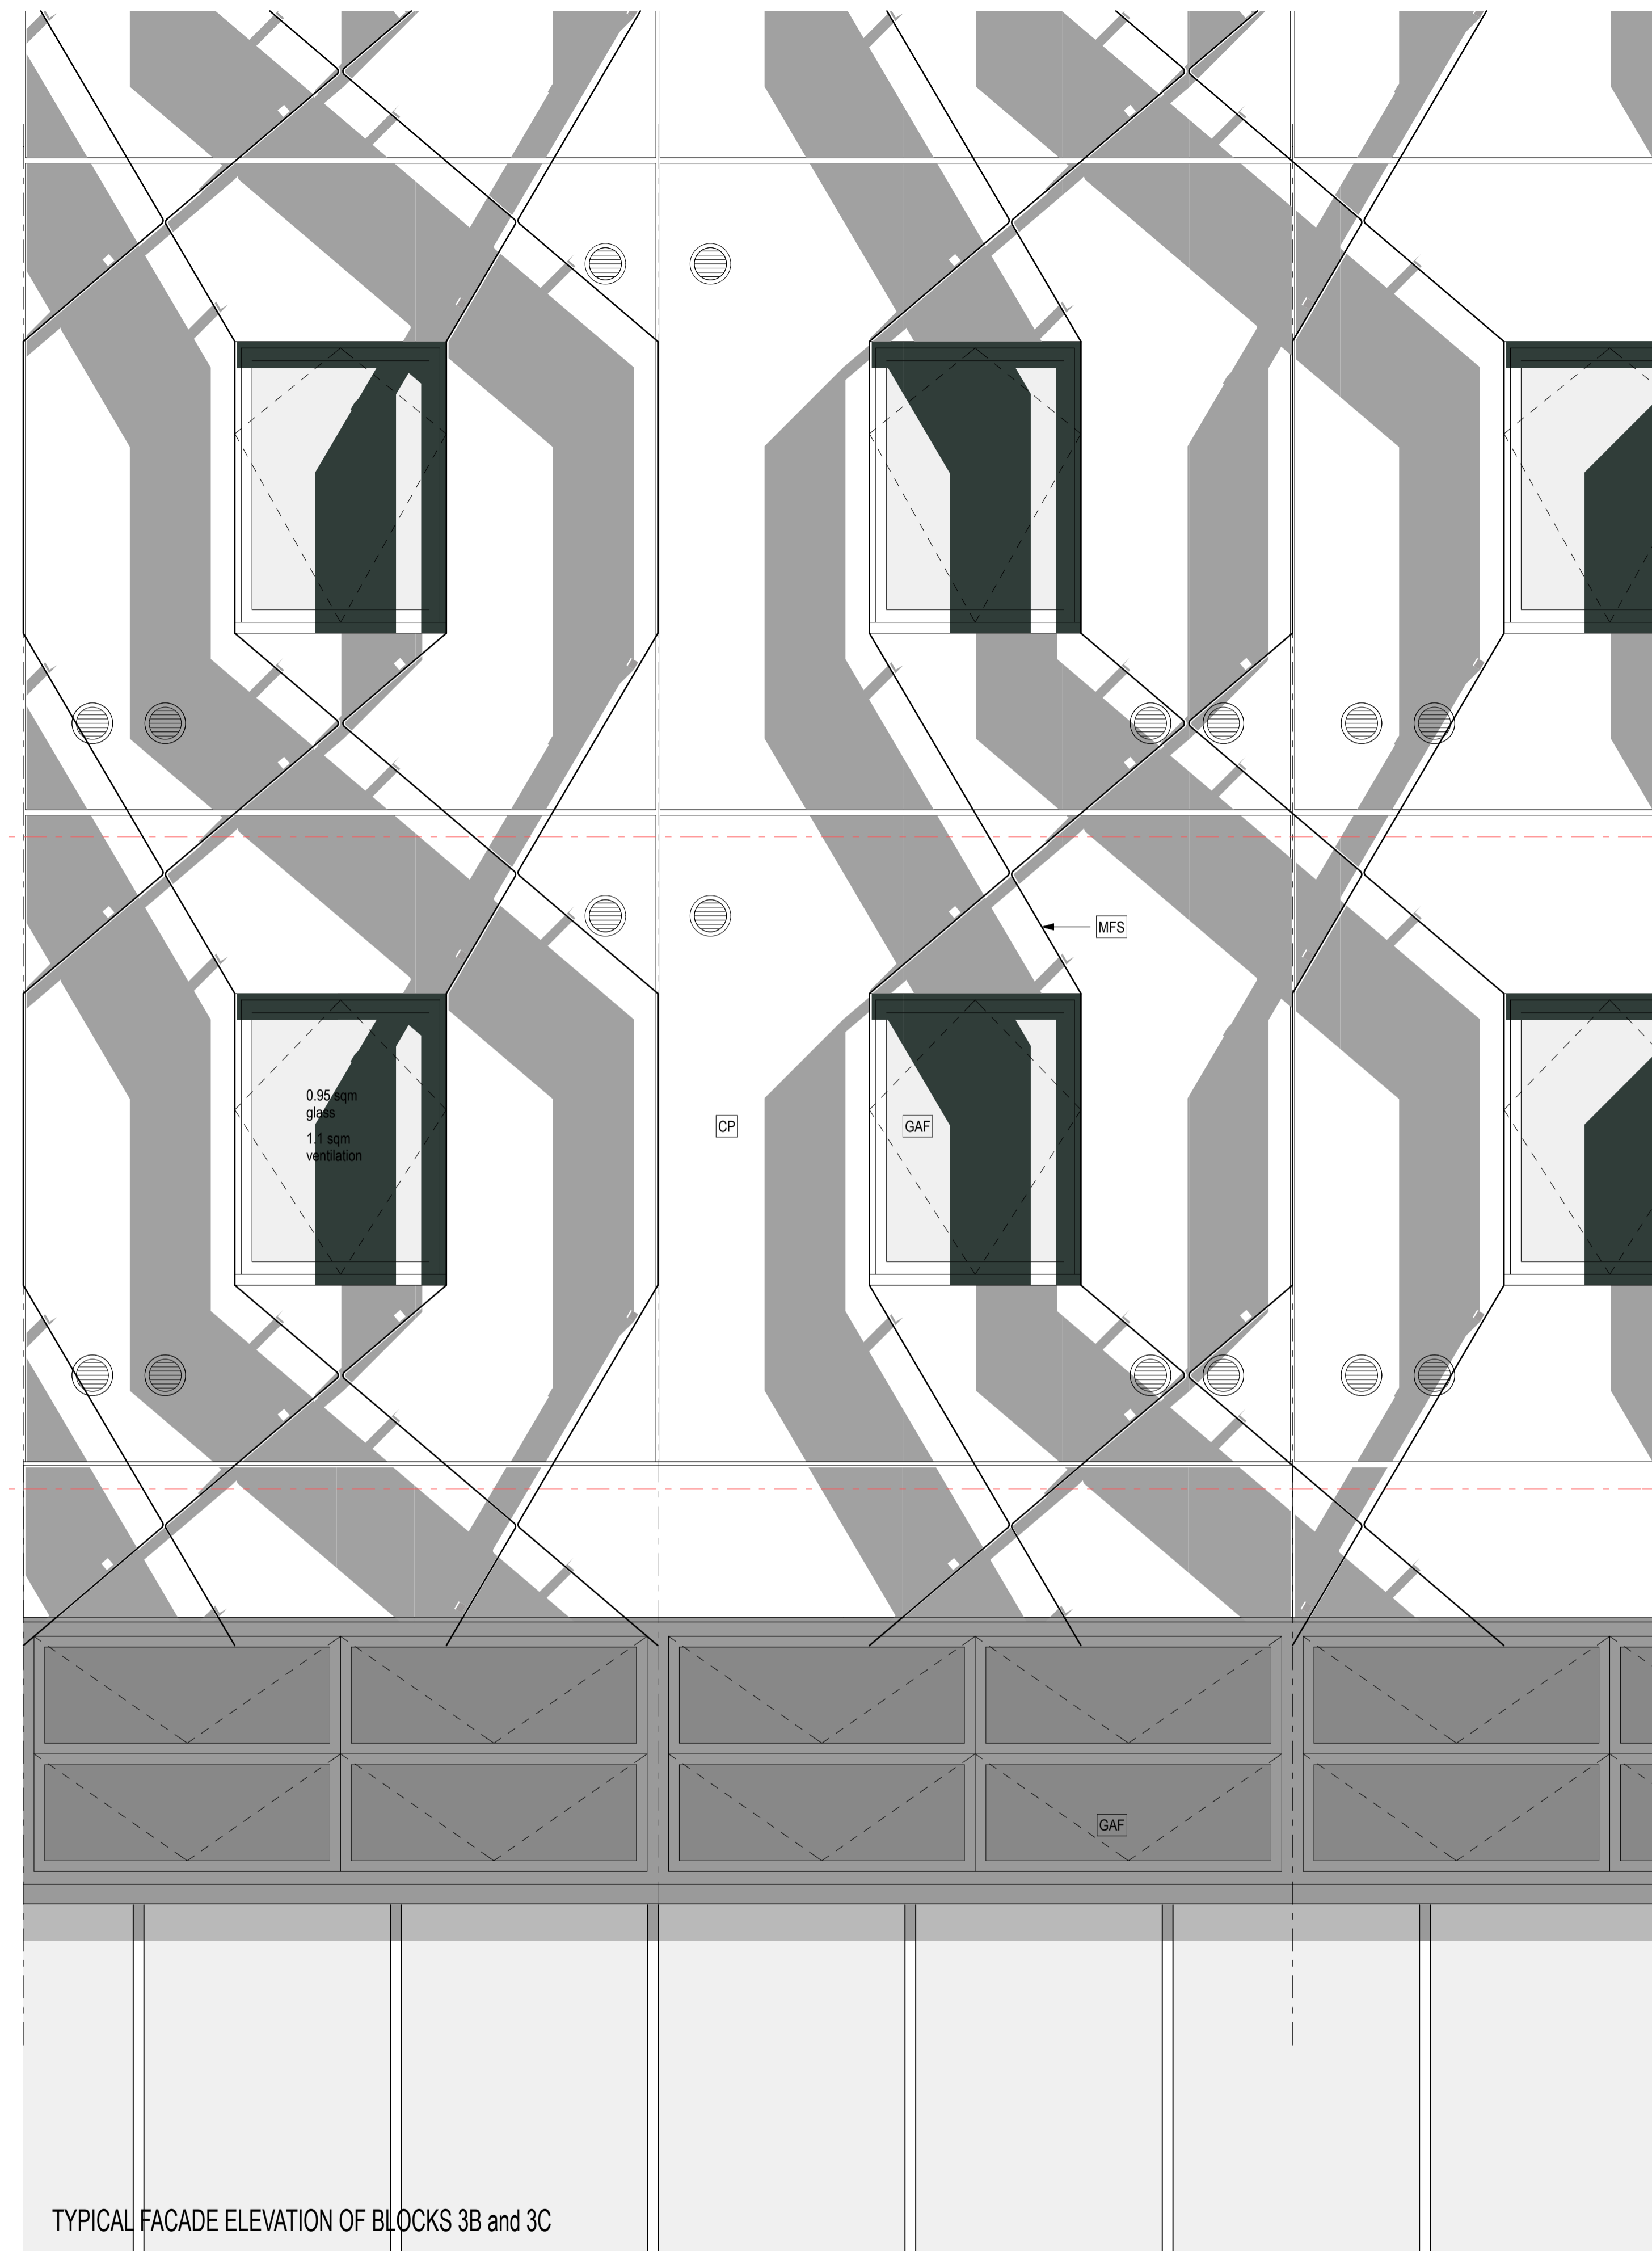

DATE	REV	NOTES :	<p>NOTES: Do not scale off drawings. Use figured dimensions only. Report any discrepancies to the architect. These designs, plans, specifications and the copyright therein are the property of Tonkin Zulaikha Greer Architects Pty Ltd, and must not be reproduced or copied wholly or in part without written permission of Tonkin Zulaikha Greer Architects Pty Ltd.</p>	<p>CONTRACTOR - ESD WSP BUILT ECOLOGY T: 02 8907 0900 E: alan.davis@wspgroup.com.au</p>	<p>CIVIL ENGINEER MOTT MACDONALD T: 02 9439 2633 E: swilshier@hugestrueman.com.au</p> <p>STRUCTURAL ENGINEER MOTT MACDONALD T: 02 9439 2633 E: swilshier@hugestrueman.com.au</p>	<p>ELECTRICAL ENGINEER WSP BUILDINGS T: 02 8907 0900 E: rob.beck@wspgroup.com.au</p> <p>HYDRAULIC ENGINEER WSP BUILDINGS T: 02 8907 0900</p>	<p>MECHANICAL ENGINEER WSP BUILDINGS T: 02 8907 0900 E: tim.dward@wspgroup.com.au</p> <p>FIRE ENGINEERING WSP BUILDINGS T: 02 8907 0900 E: carl.voss@wspgroup.com.au</p>	<p>PCA CITY PLAN SERVICES T: 02 8270 3500 E: damien@cityplan.com.au</p> <p>TOWN PLANNER JBA PLANNING T: 02 9556 6962 E: j.buchanan@jba-planning.com.au</p>	<p>CLIENT: T: (02) 8823 8800</p> <p>FRASERS BROADWAY PTY. LTD.</p>	<p>PROJECT : KENSINGTON ST PRECINCT BLOCKS 3B, 3C & 10 STUDENT HOUSING & RETAIL</p> <p>PROJECT NO : 11021</p>	<p>ARCHITECT TONKIN ZULAIKHA GREER ARCHITECTS 117 Reservoir Street Surry Hills, NSW 2010 ABN: 46002723349 P: (02) 9215 4900 F: (02) 9215 4901 EMAIL: john@tzg.com.au</p> <p>green tonkin greer architects</p>	<p>DRAWING TITLE FACADE STUDY 1</p> <p>SCALES 1:20@A1 1:40@A3</p> <p>PHASE FOR PLANNING APPROVAL</p> <p>DRAWING NO A-601</p>	<p>DRAWN BY JC</p> <p>CHECKED TG</p> <p>DATE MAY 2012</p> <p>REVISION</p>
------	-----	---------	---	--	--	--	--	--	--	--	---	--	---