




GL1 CLEAR GLASS

GL2 LAMINATED GLASS WITH A COLOURED INTERLAYER

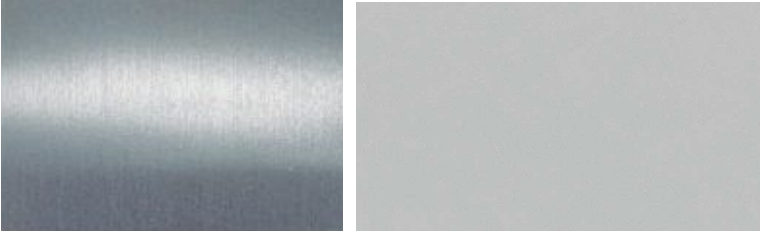

GAF GLAZING ALUMINIUM FRAMED

LW1 LIGHT WEIGHT CLADDING



CO-2 OFF FORM CONCRETE



PV1 BLUE/BLACK BRICK PAVER HERRINGBONE PATTERN



GR GREEN ROOF



BE BRICKWORK EXISTING (VARIED)

ME MASONRY EXISTING (VARIED)




WM METAL MESH



GD 100 ARG20 LINEAR DRAINAGE SYSTEM - STORMTECH

LEGEND

AL	ALUMINIUM
BL	BLOCK WORK
BLP	BLOCK WORK PAINT FINISH
BOL	BOLLARD
BMS	METAL BALUSTRADE AND STAIR
BGS	BALUSTRADE GLASS BALCONIES
BR	BRICK WORK
BRP	BRICK WORK PAINTED
CF	CONCRETE FLOOR
CO2	CLASS 2C OFF FORM CONCRETE
CTF	CERAMIC FLOOR TILES
DP	DOWNPIPE
FC	FIBRE CEMENT 6MM
GAF	GLAZING ALUMINIUM FRAMED
GD	GRATED DRAIN
GMS	GLAZING MILD STEEL
GL1	GLASS
GL2	LAMINATED GLASS WITH A COLOURED INTERLAYER
GLFP	FRAMELESS GLASS DOOR PIVOT
GR	GREEN ROOF
ML	METAL LOUVRE
MM	METAL MESH
PV1	BLUE BLACK BRICK
PV2	CONCRETE PAVER
PV3	DECORATIVE ?
SC1	SOLID CORE DOOR INTERNAL
XBR	EXISTING BRICKWORK PAINT
XBRP	REMOVED, MAKE GOOD
	EXISTING BRICKWORK MAKE
XST	GOOD PAINT FINISH
	EXISTING SANDSTONE

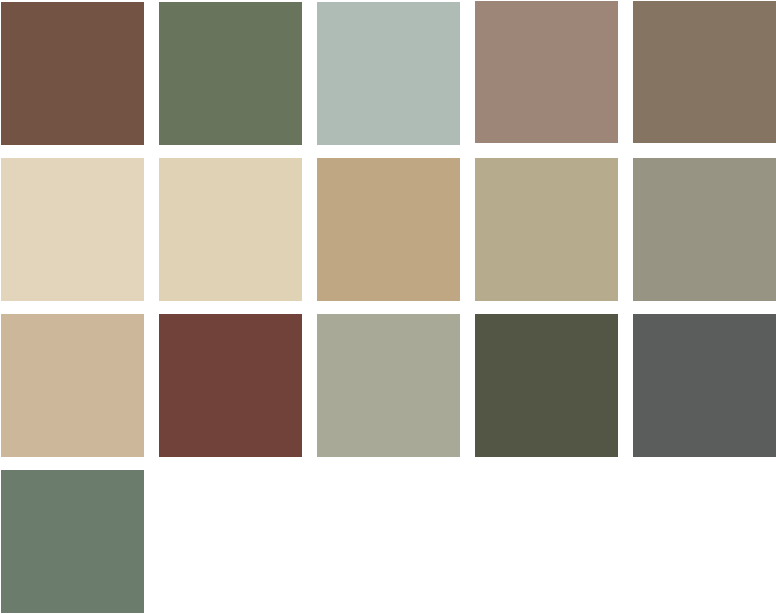

HERITAGE COLOUR PALETTE

DATE	REV	NOTES :	NOTES: Do not scale off drawings. Use figured dimensions only. Report any discrepancies to the architect. These designs, plans, specifications and the copyright therein are the property of Tonkin Zulaikha Greer Architects Pty Ltd, and must not be reproduced or copied wholly or in part without written permission of Tonkin Zulaikha Greer Architects Pty Ltd.	HERITAGE PAUL DAVIES PTY LTD T: 02 9818 5941 E: paul@heritage-architects.com.au	CIVIL ENGINEER MOTT MACDONALD T: 02 9439 2633 E: swiltshier@mottmac.com.au	ELECTRICAL ENGINEER WSP BUILDINGS T: 02 8907 0900 E: rob.beck@wspgroup.com.au	MECHANICAL ENGINEER WSP BUILDINGS T: 02 8907 0900 E: rob.beck@wspgroup.com.au	PCA CITY PLAN SERVICES T: 02 8210 3500 E: damien@cityplan.com.au	CLIENT: T: (02) 9263 8888	PROJECT : BLOCKS 6 & 7, CENTRAL PARK: COMMERCIAL AND RETAIL ADAPTIVE REUSE PROJECT NO : 11022	ARCHITECT TONKIN ZULAIKHA GREER ARCHITECTS 117 Reservoir Street Surry Hills, NSW 2010 ABN: 46002722349 P: (02) 9215 4900 F: (02) 9215 4901 EMAIL john@tazg.com.au	DRAWING TITLE MATERIAL SCHEDULE SCALES	PHASE FOR PLANNING APPROVAL	DRAWING NO A-503	DRAWN BY BPMWJB CHECKED TG DATE NOV 2012 REVISION
------	-----	---------	--	--	---	--	--	---	------------------------------	---	--	--	--------------------------------	---------------------	---