


Appendix R

Shadow diagrams

Fitzpatrick + Partners

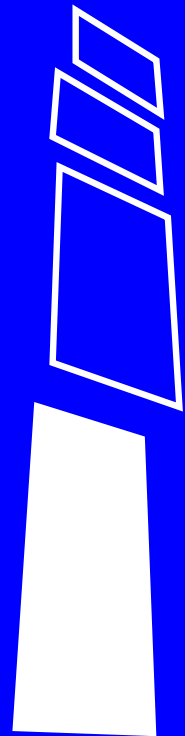

Bligh Street Tower

Sydney NSW, 2000

Integrated City East Zone Substation +
Commercial Tower

Shadow Diagrams


September 2011


This document has been prepared as part of the stage 2A Submission.



It includes sun studies at half hourly intervals between 12pm and 2pm for the 21st June and 14th August.


The drawings are showing 2d and 3d views.


21st June

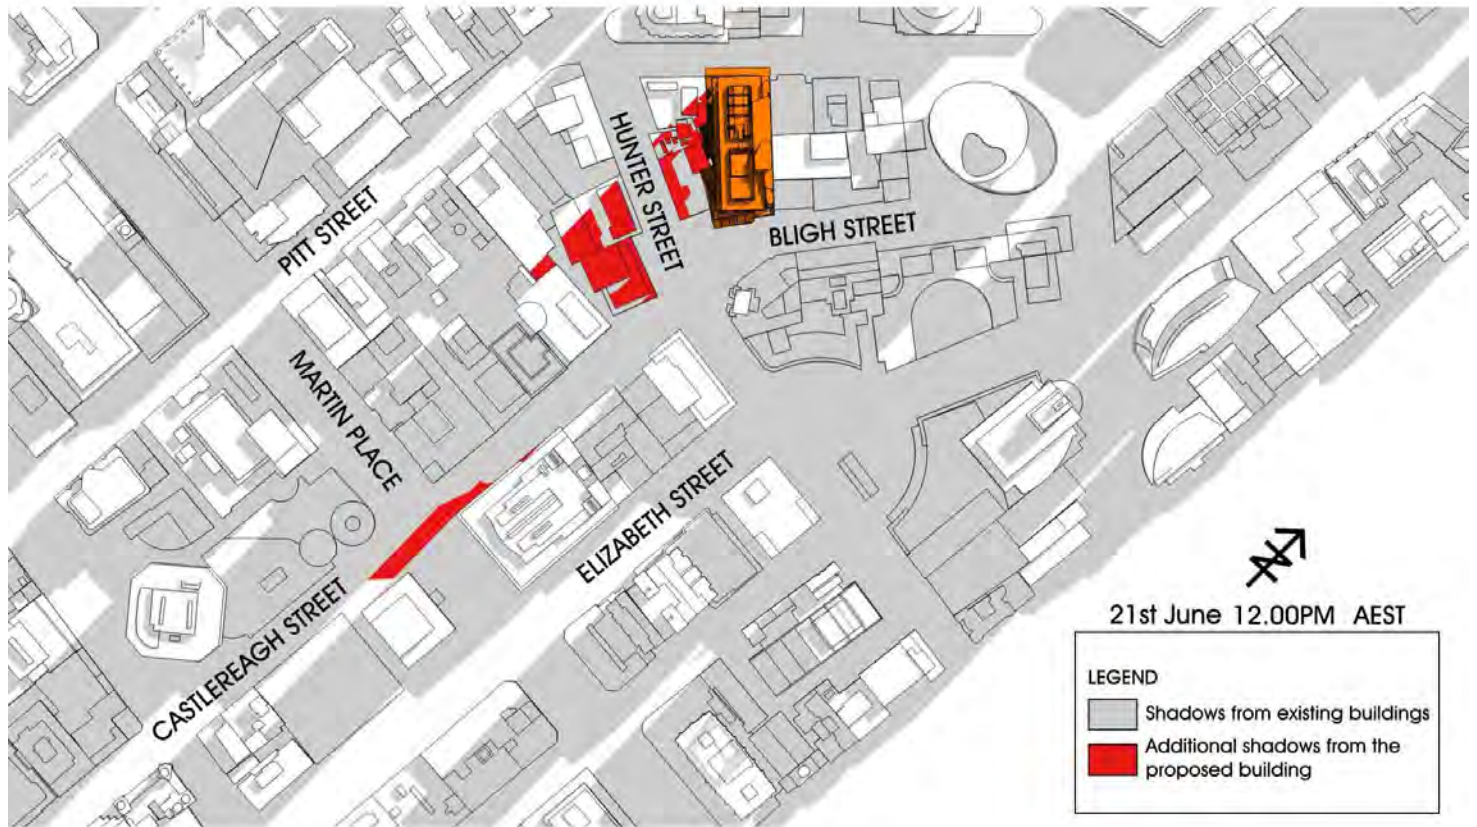


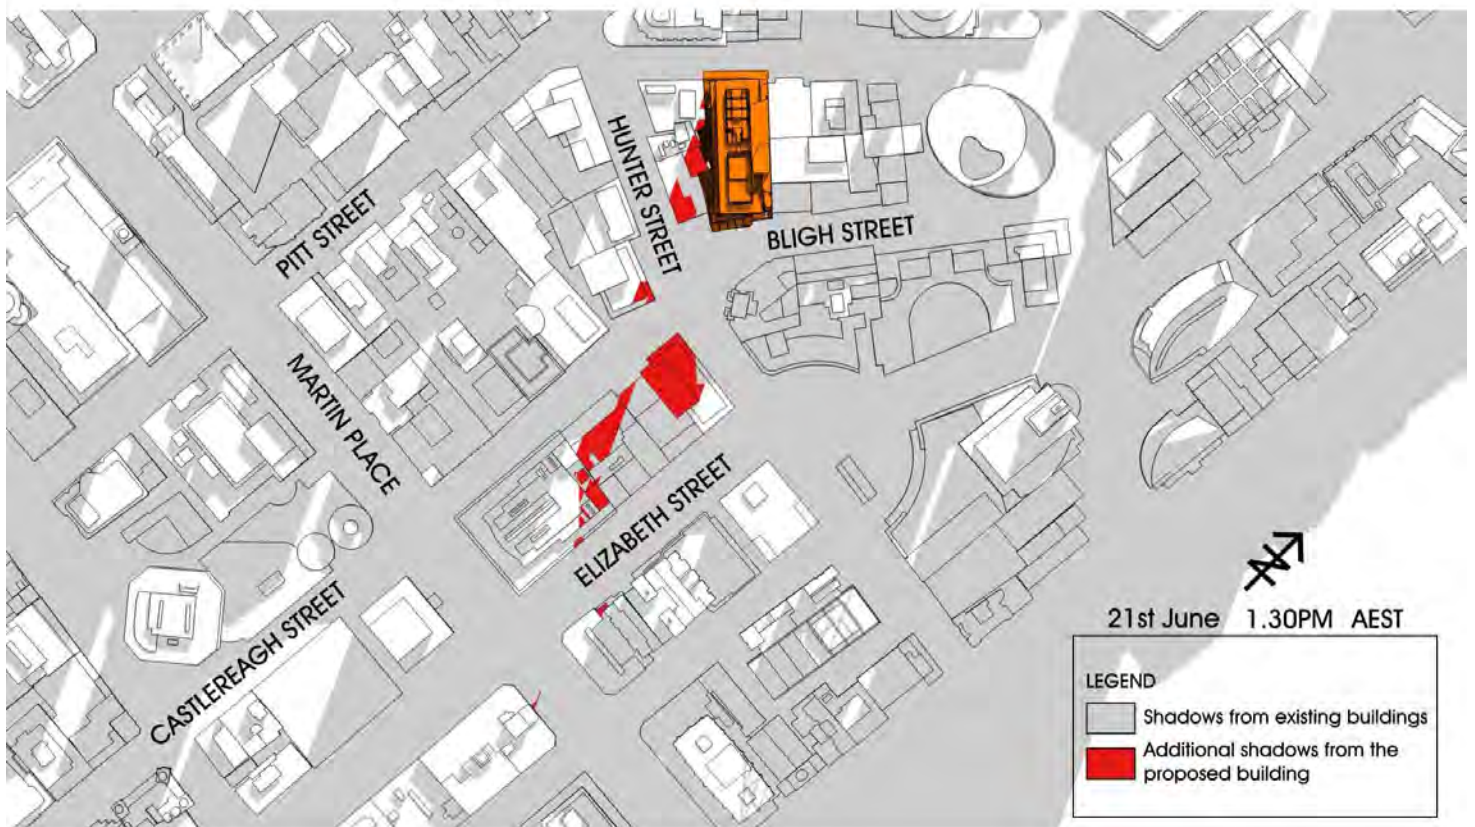


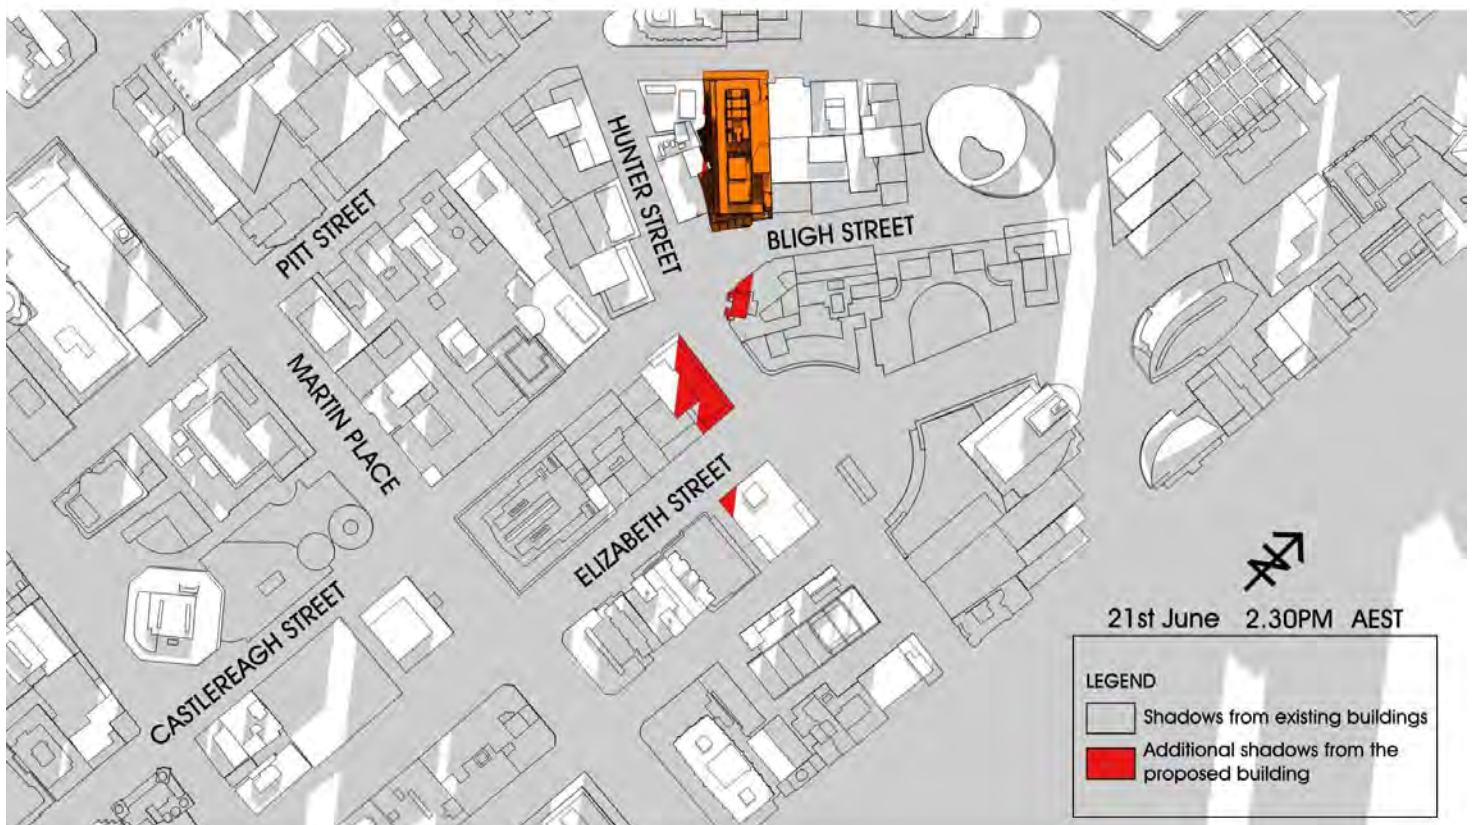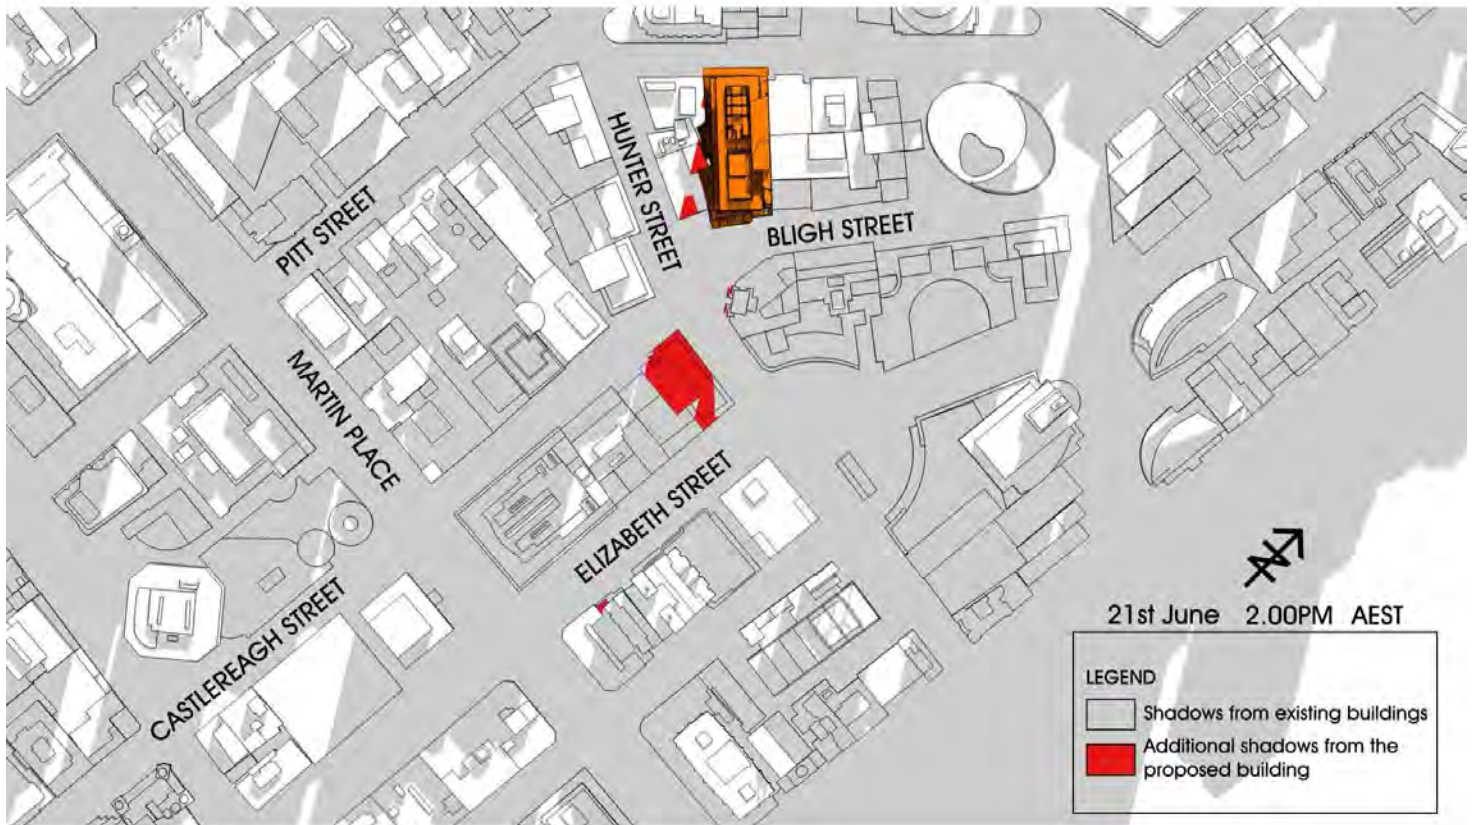

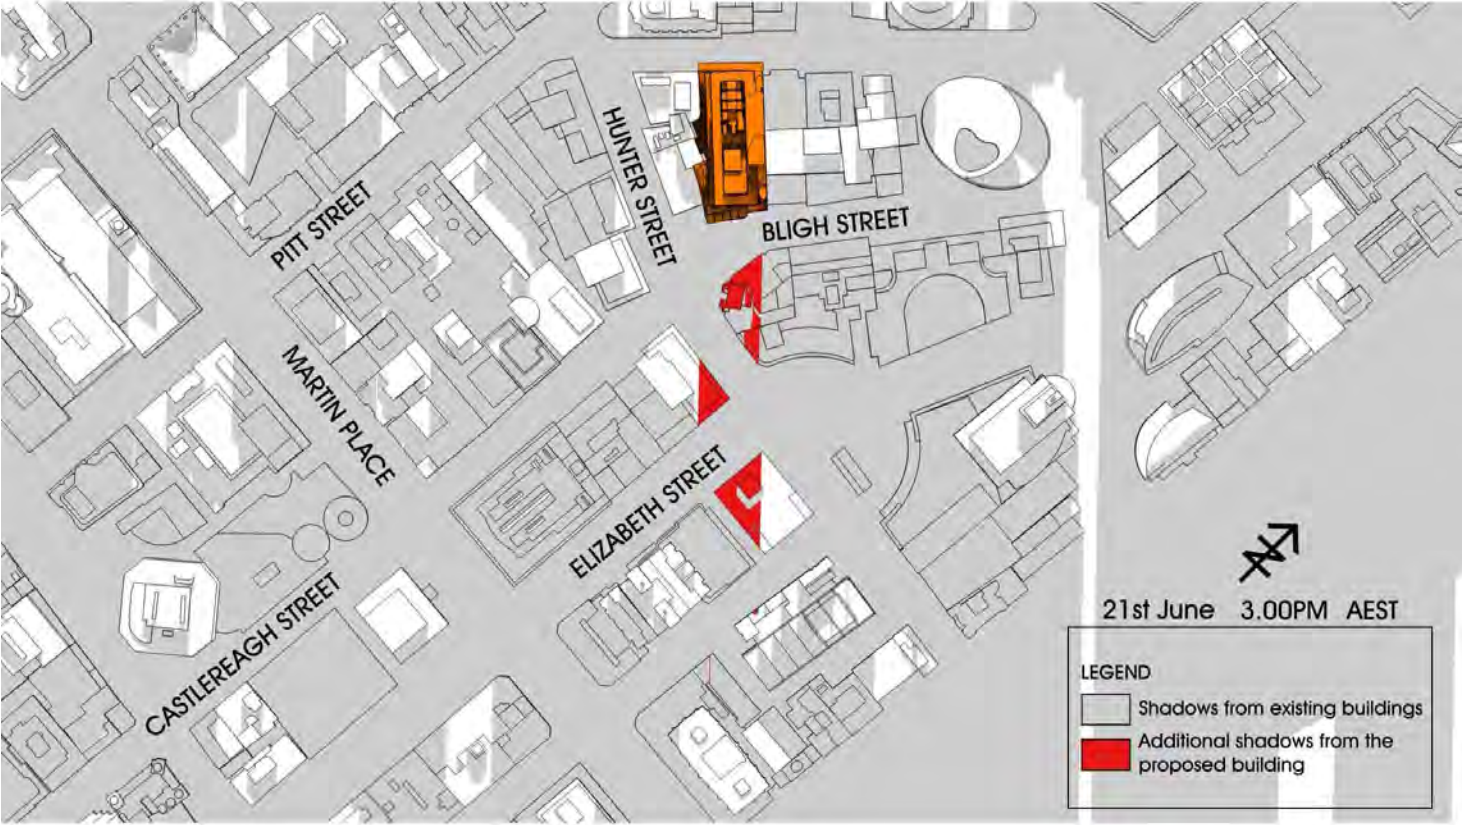


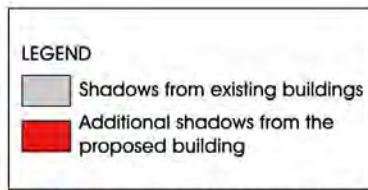


21st June 12.00PM AEST

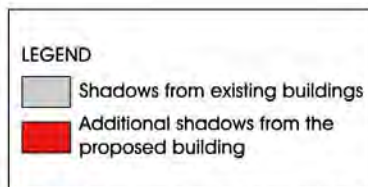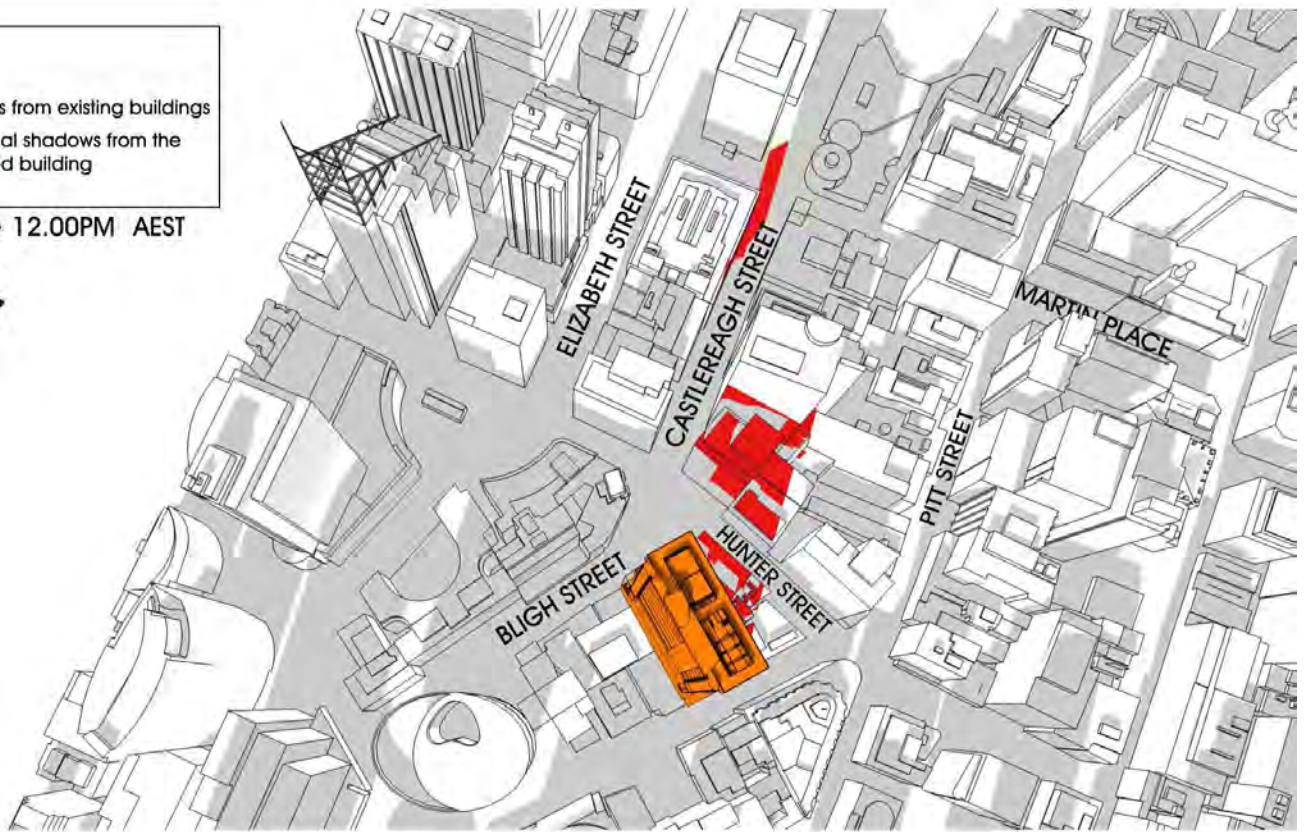


21st June 12.30PM AEST

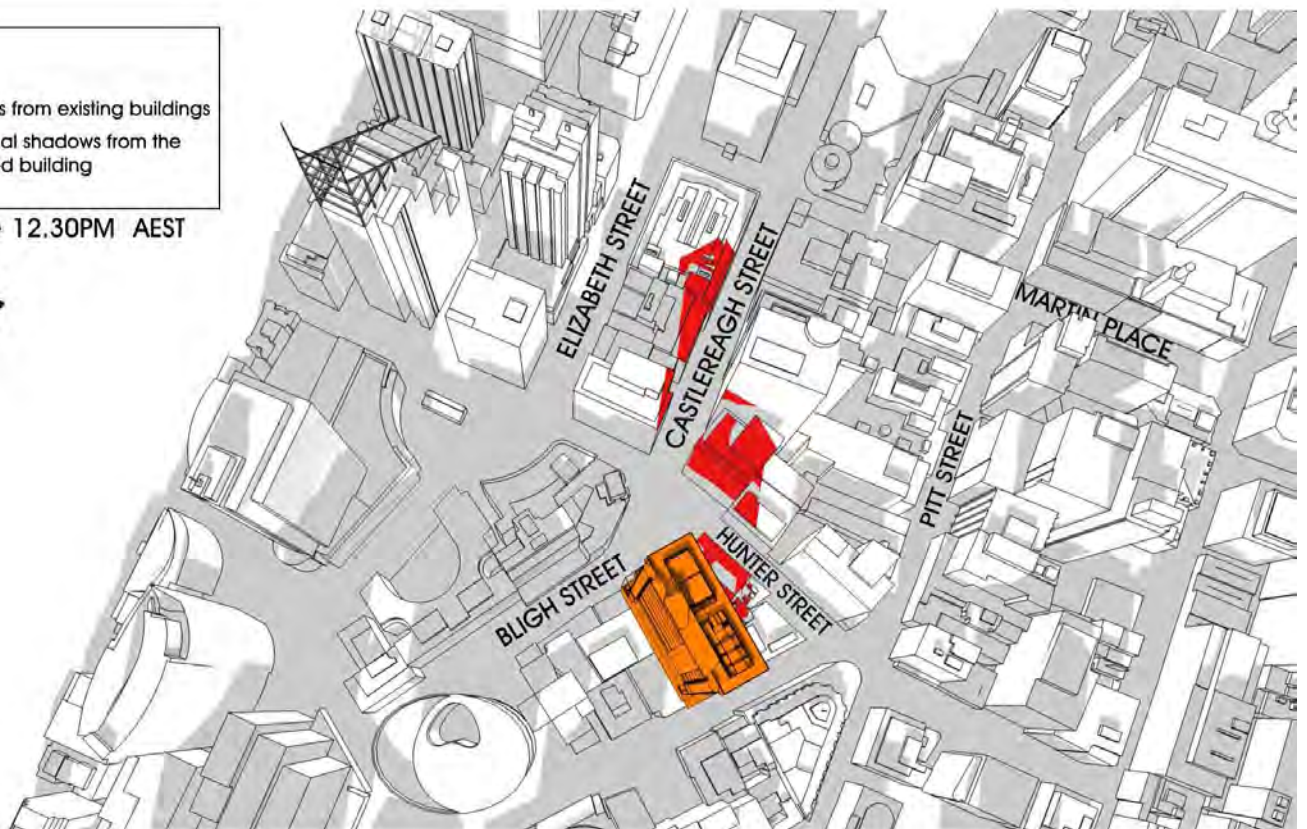

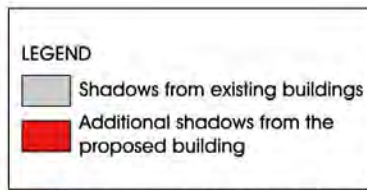


21st June 1.00PM AEST

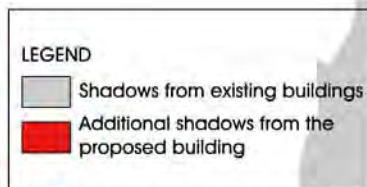



21st June 1.30PM AEST









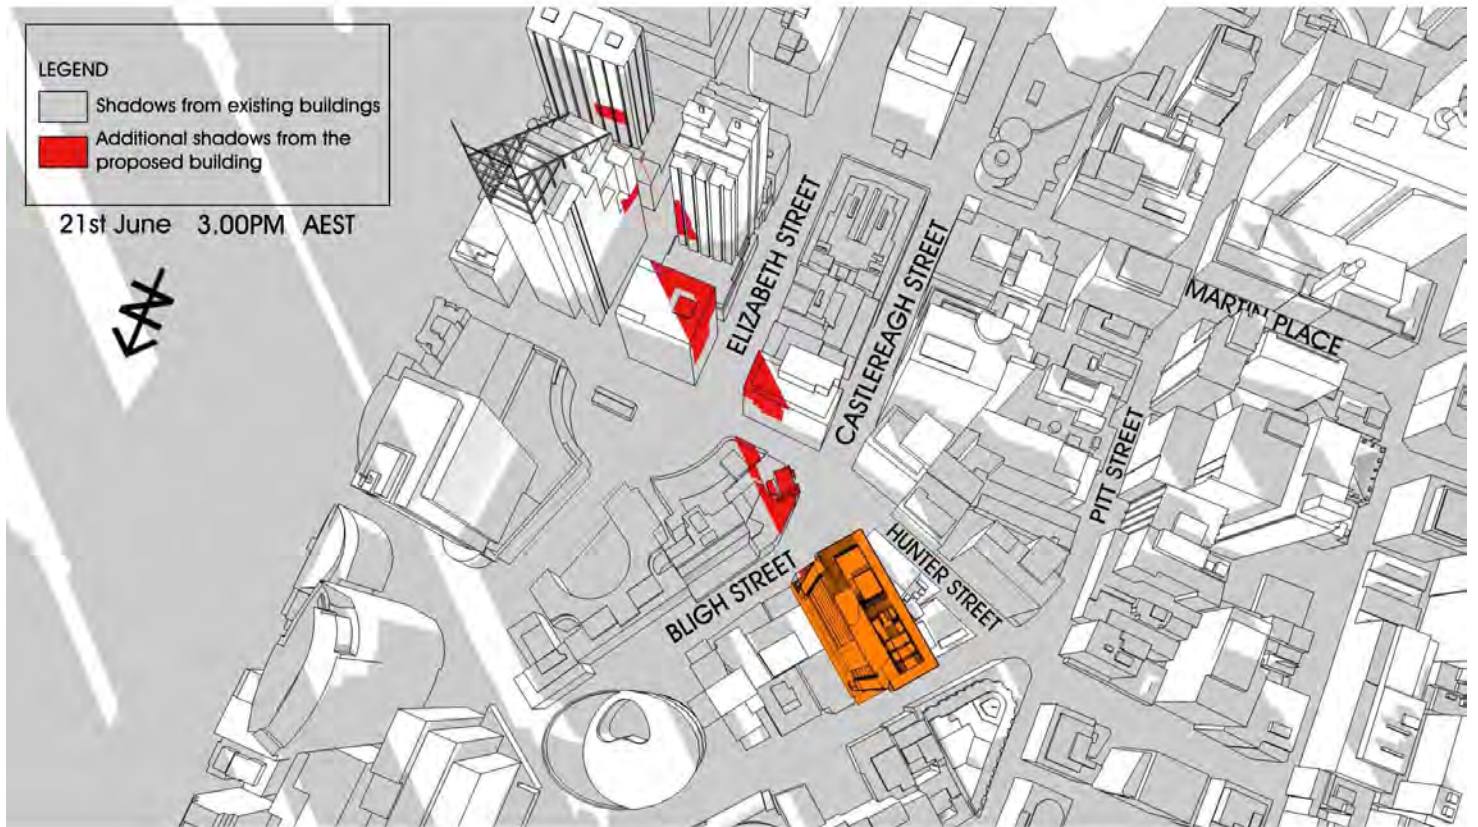


14th August

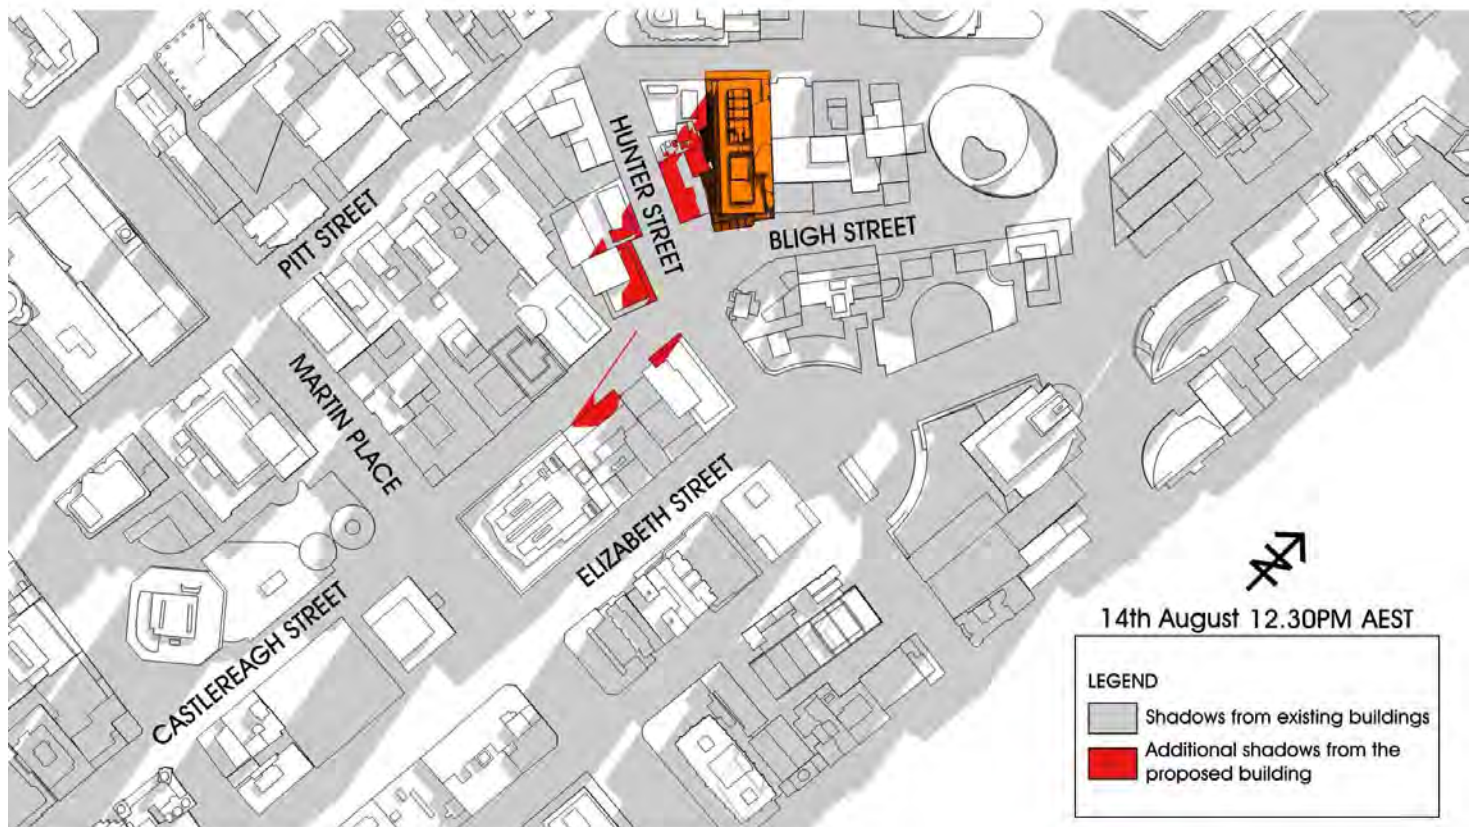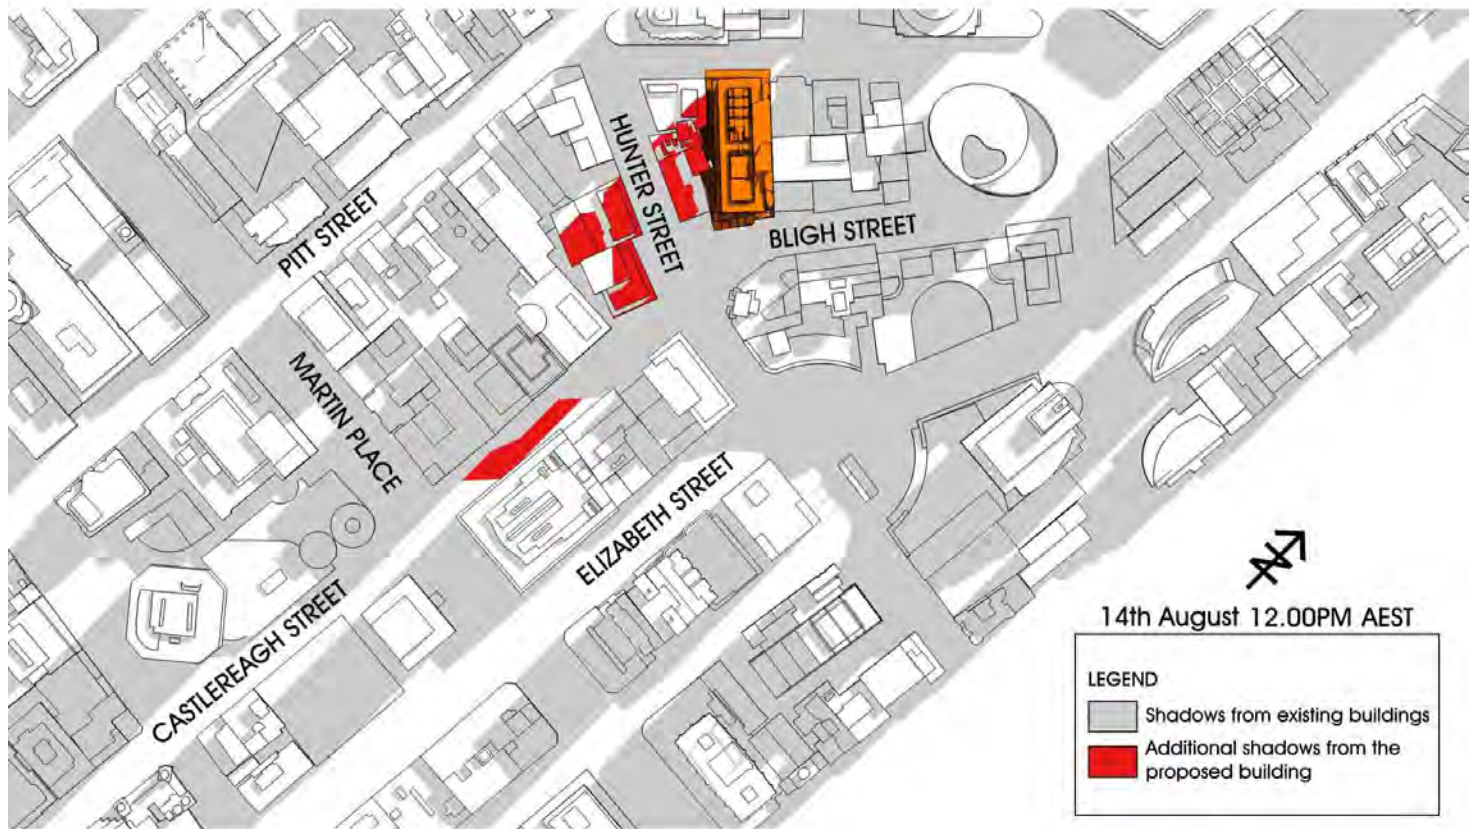

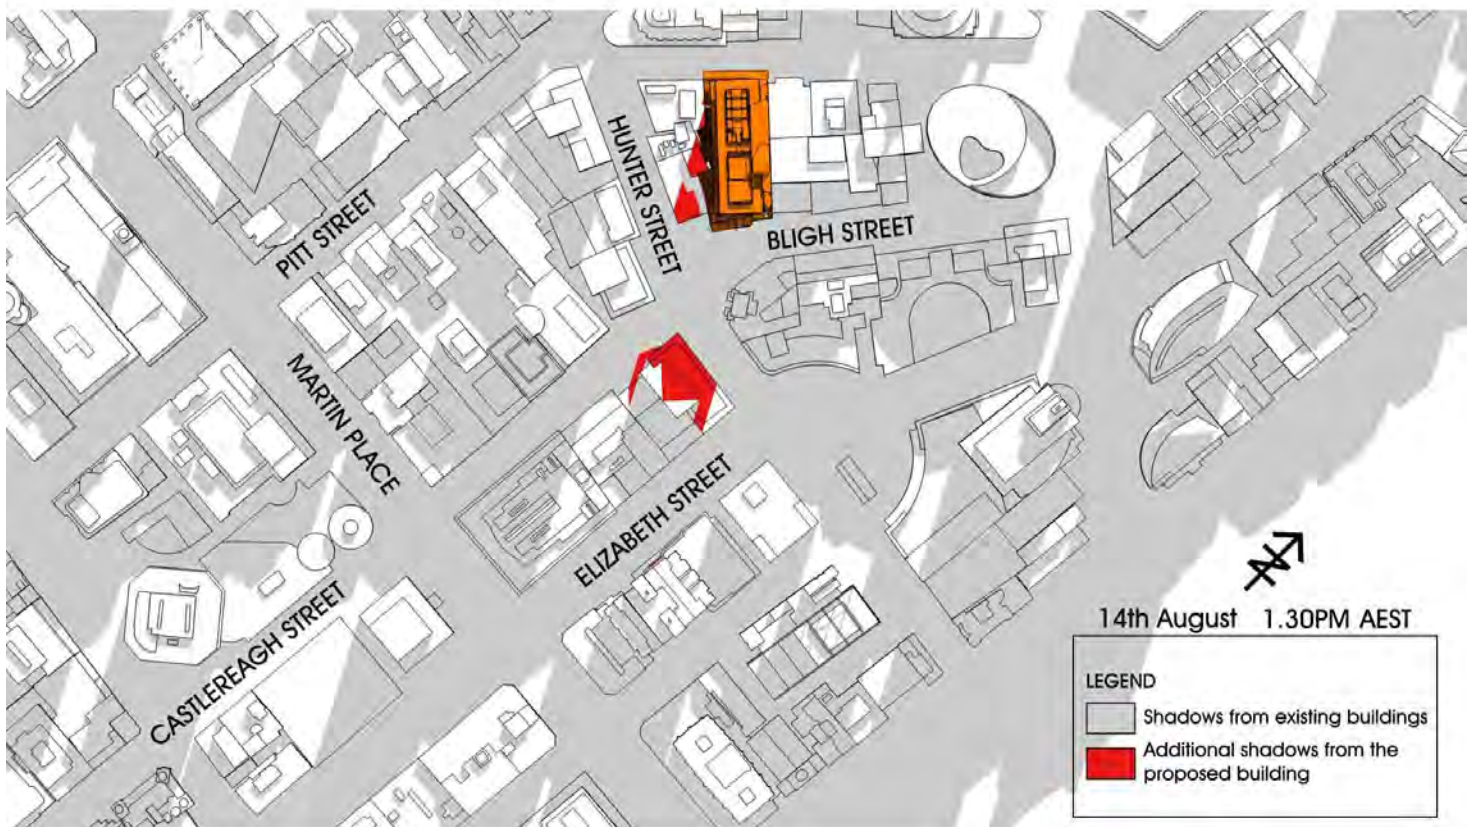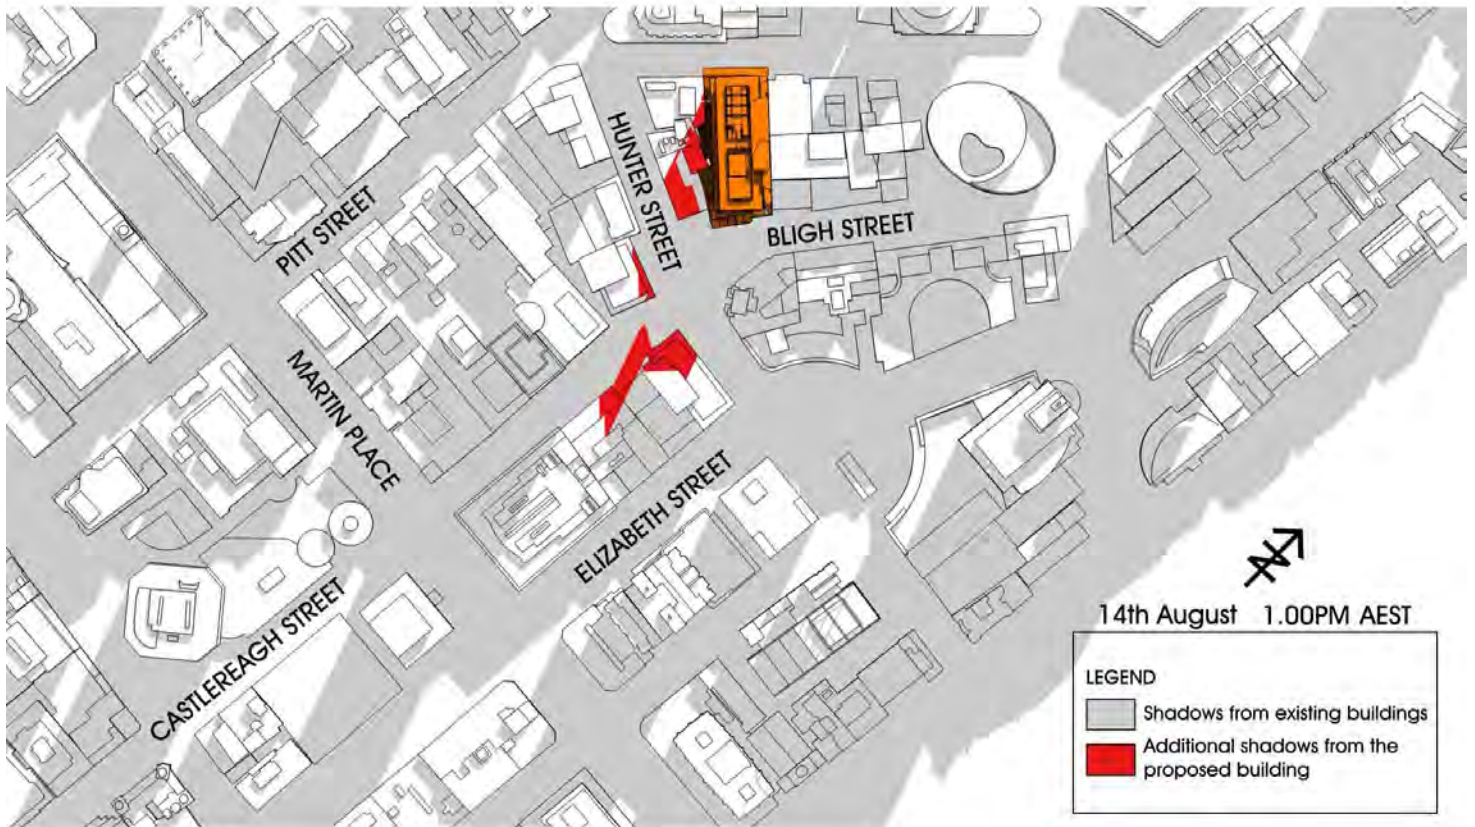

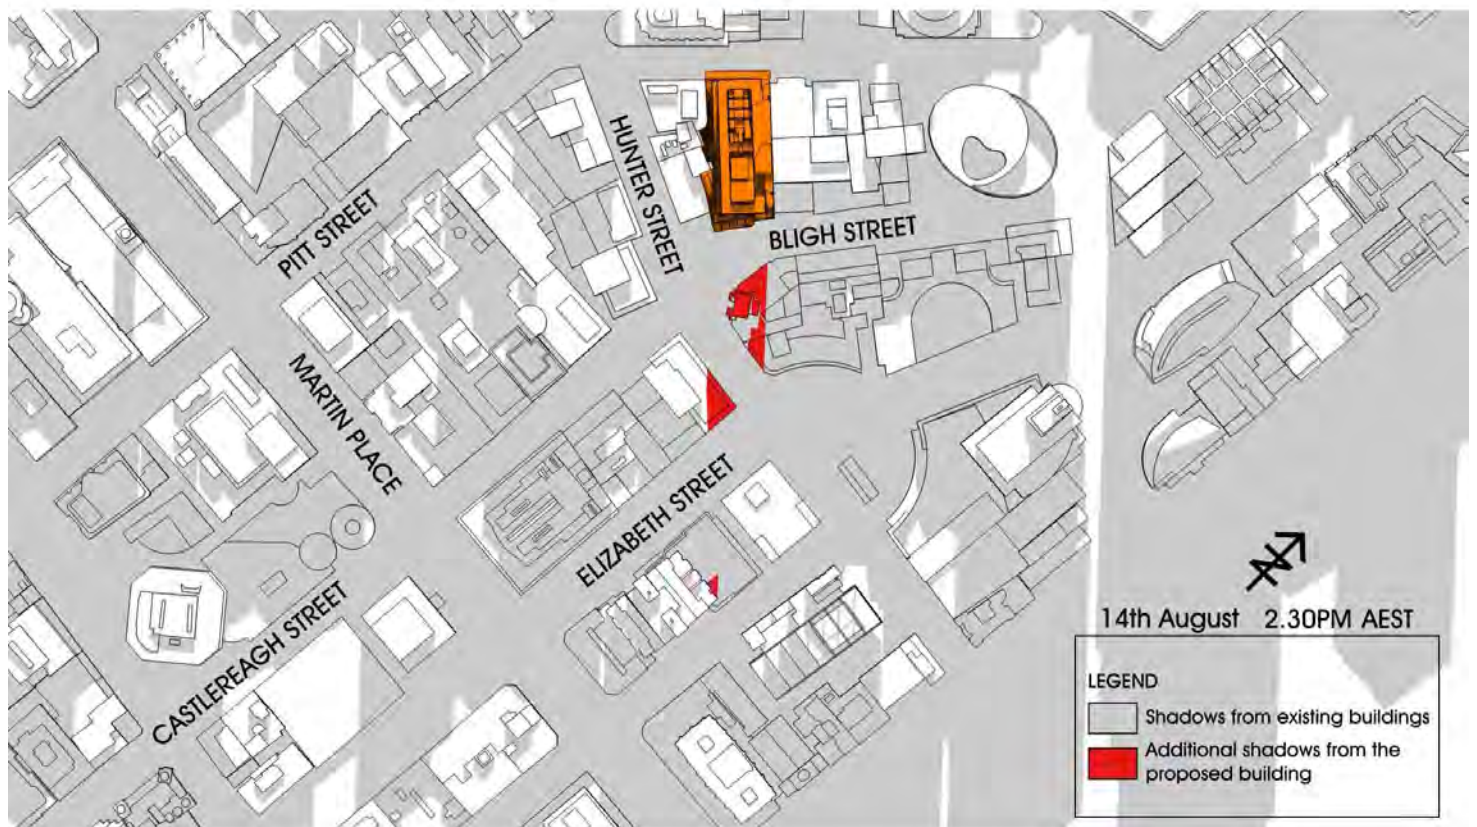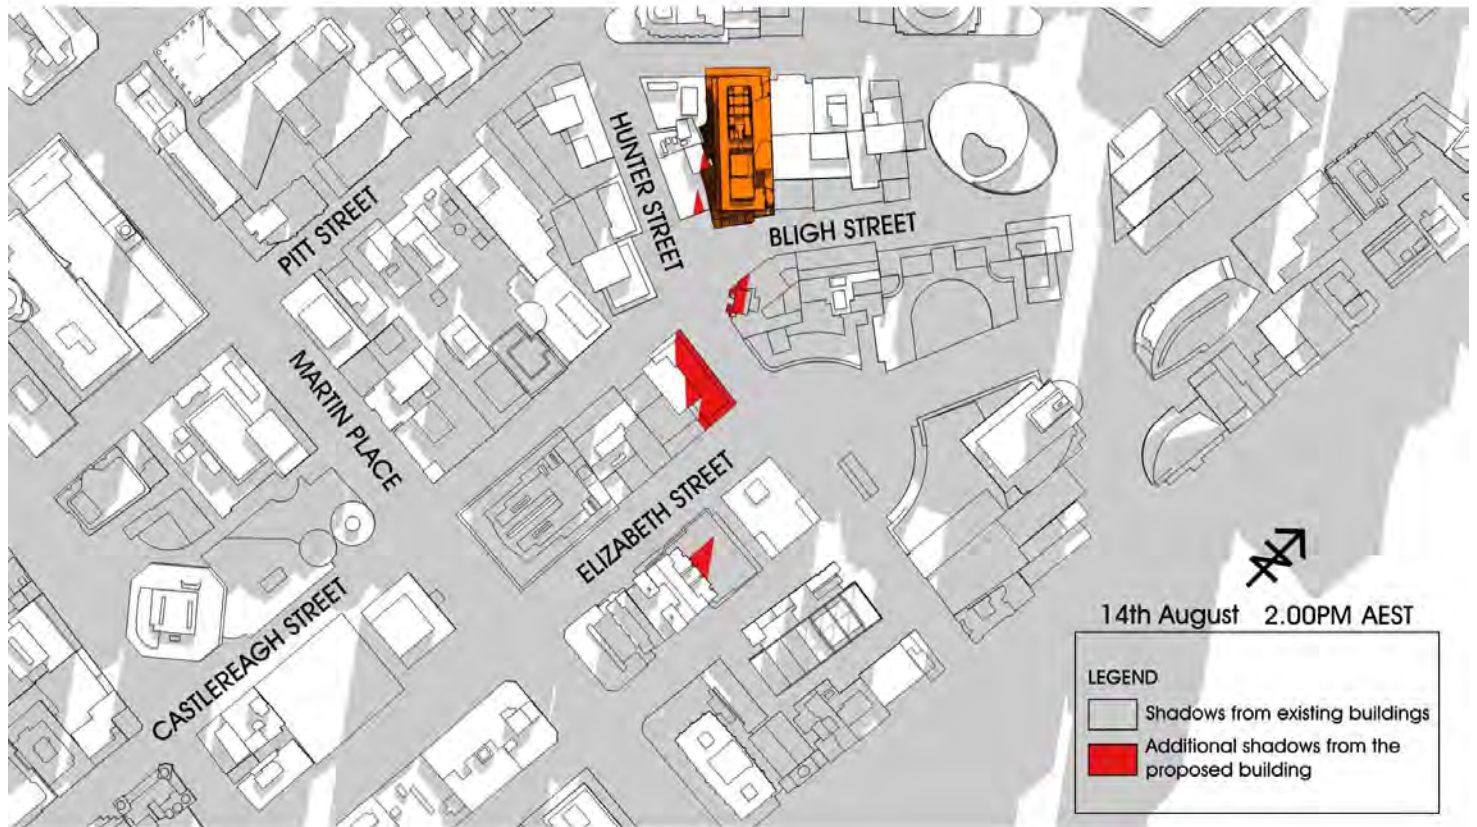

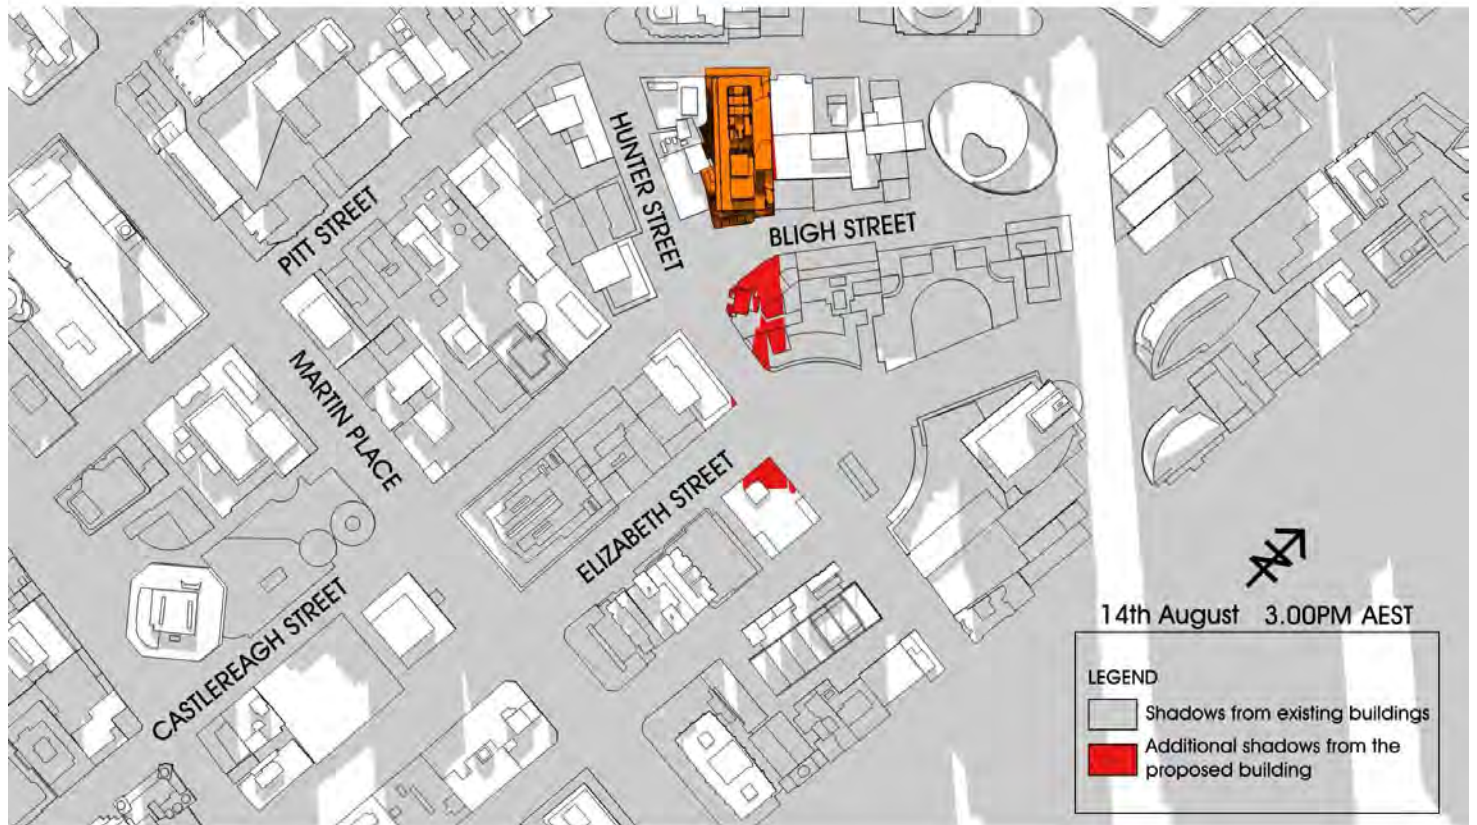

LEGEND

- Shadows from existing buildings
- Additional shadows from the proposed building

14th August 12.00PM AEST



LEGEND

- Shadows from existing buildings
- Additional shadows from the proposed building

14th August 12.30PM AEST



LEGEND

- Shadows from existing buildings
- Additional shadows from the proposed building

14th August 1.00PM AEST



LEGEND

- Shadows from existing buildings
- Additional shadows from the proposed building

14th August 1.30PM AEST

