



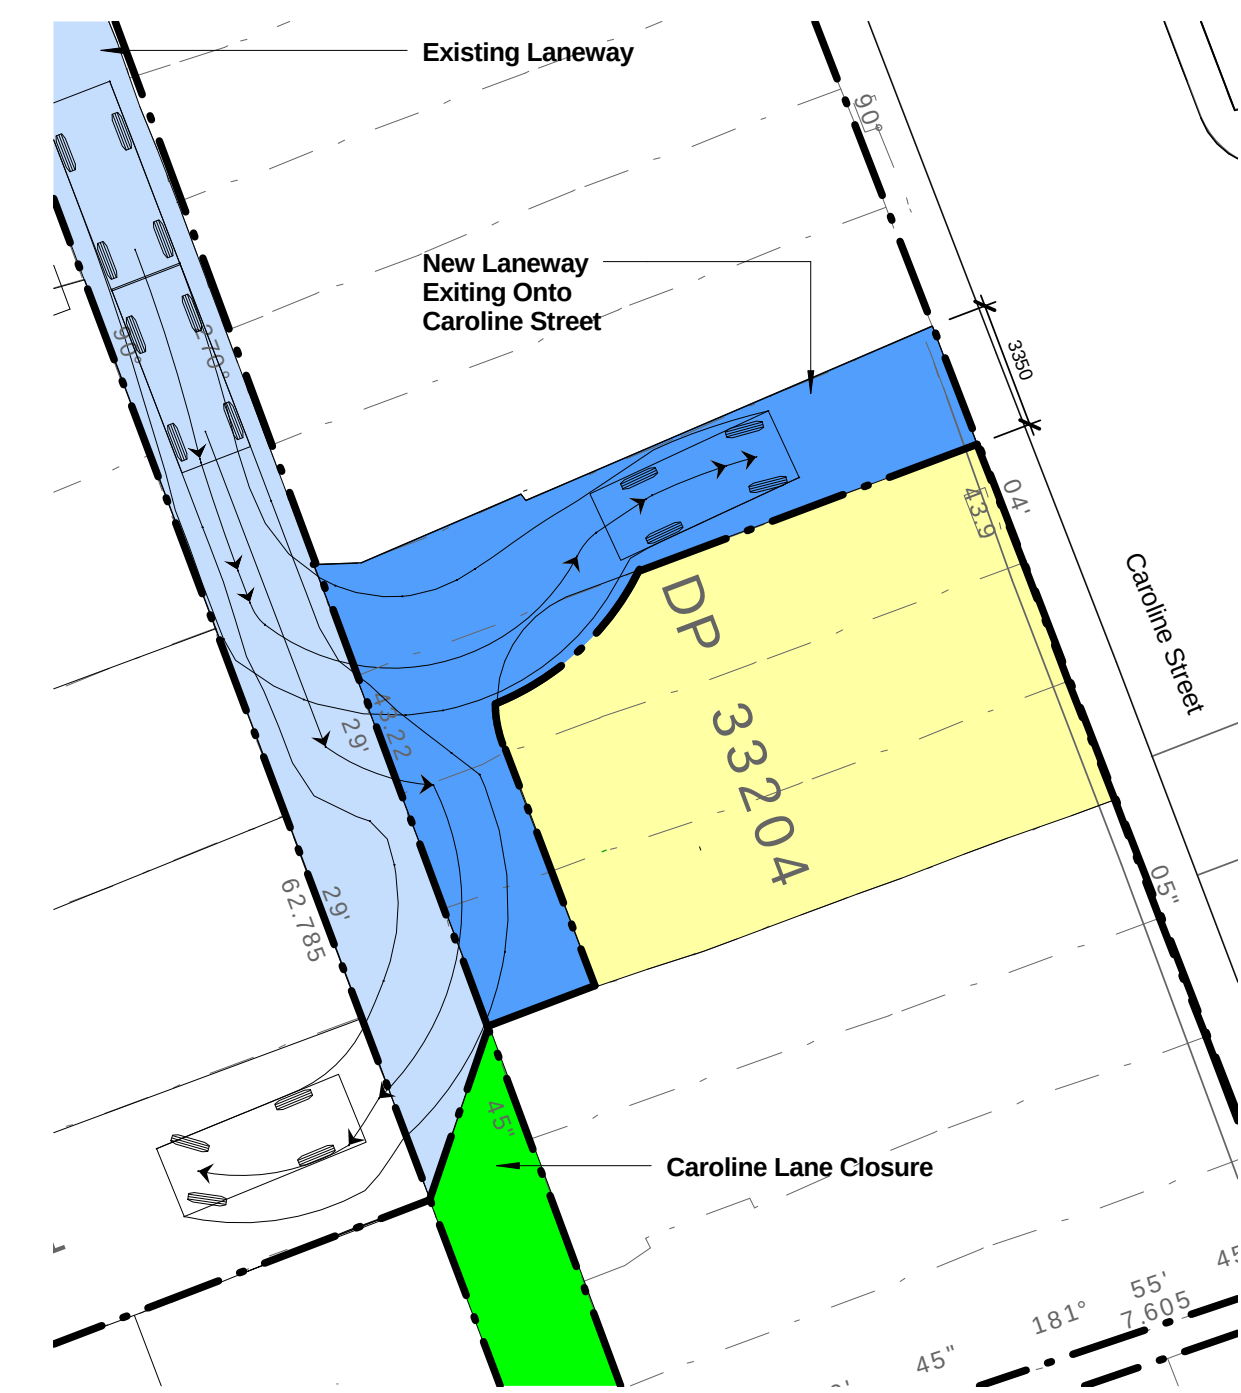

1 Detail - B99
1 : 200

Legend - Laneways

- Denotes Existing Caroline Lane.
- Denotes Proposed Closure To Caroline Lane.
- Denotes Proposed Alternative Route To Caroline Lane.
- Denotes Land Owned By AHC.

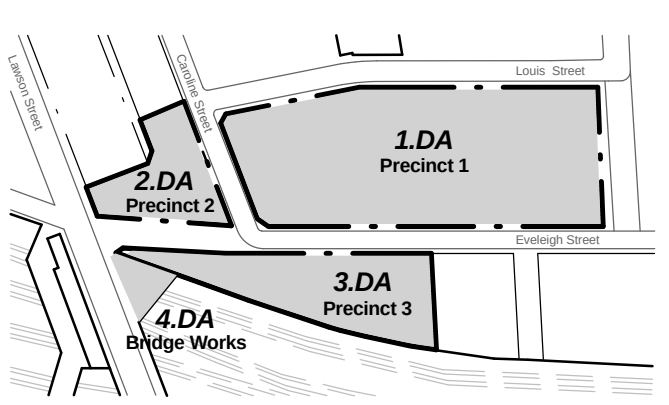

CNR PARRAMATTA RD & JOHNSTON ST - PO BOX 254 - ANNANDALI - NSW 2038 - T.02 9517 2822 F.02 9517 2833
STEPHEN J. NORDON REGISTRATION No. NSW - 4704 GRAHAM P. JAGO REGISTRATION No. NSW - 4926

Development Application		
Rev	Description	Date
A	Preliminary DA Issue For Review	11.07.11
B	Caroline Lane Sweep Path Turning Circle	09.11.11
C	Development Application Issue	14.12.11



General Notes:

Architectural Drawings To Be Read In Conjunction With All Other Consultants Detailed Drawings, Reports And Specifications.

All Levels Indicated Taken To Australian Height Datum (AHD)

Refer To ODA900 For Abbreviation Schedule And Proposed Outline Colour Selections And Finishes Selections.

Site Underlay Based On Survey Carried Out By Denny Linker For Previous Application And Subsequent Survey Work Carried Out By Daw & Walton Consulting Surveyors - Refer To Drawing 302808.

0m 4m 8m 12m 16m 20m 40m

Scale Bar 1:400

TITLE

Pemulwuy Project, Mixed Use Development, REDFERN

J:\DEI00210 Pemulwuy Project\4 NJA Documentation\6 CADD\3 ODA\3 Model\01 Current\DEI00210_ODA Site Master 111212.rvt

JOB No. DEI00210

DATE June 2010

SCALE A1 @ As indicated

DWG No. ODA013 C