

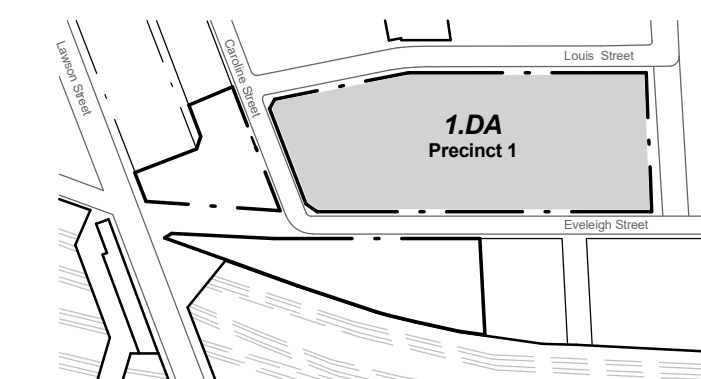


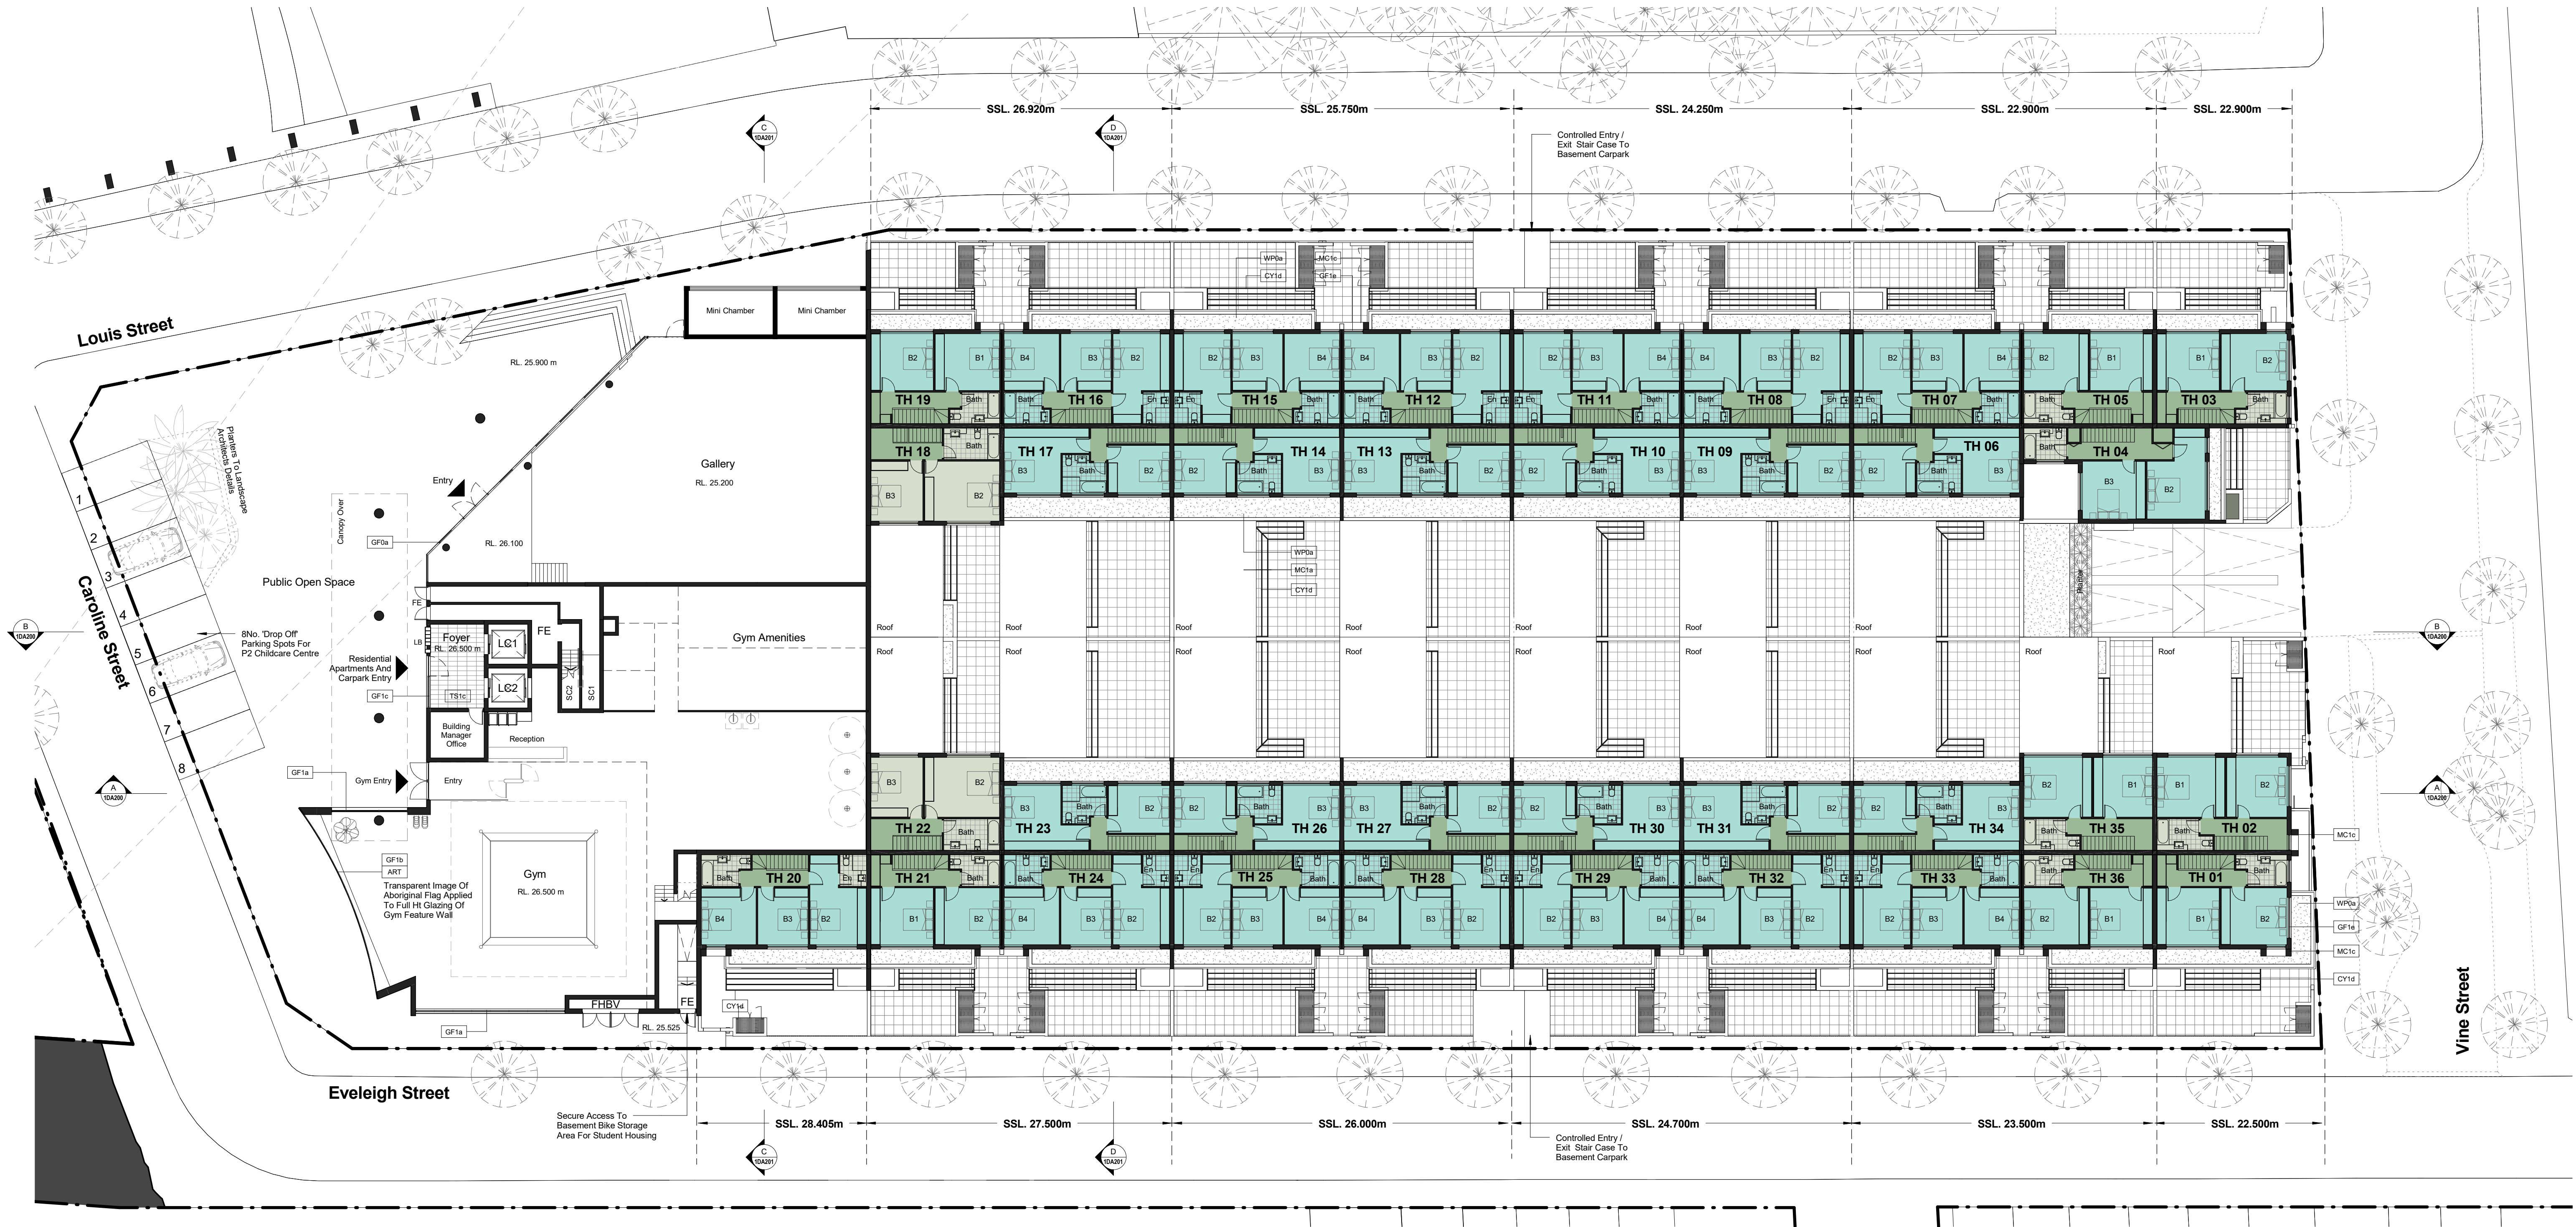

Development Application		
Rev	Description	Date
A	Current Development Summary Issue	15.06.11
B	Preliminary DA Issue For Review	11.07.11
C	Preliminary DA Issue For Review	20.07.11
D	Development Application Issue	14.12.11
E	D&P Amendments	24.08.12
F	Gallery Added And Retail Space Omitted	31.07.18

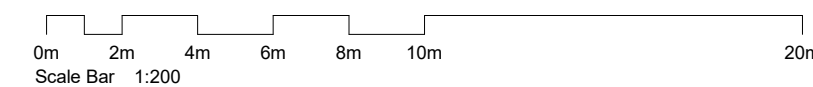

Precinct 1 - Pemulwuy Project, Mixed Use Development, REDFERN

TITLE

Plan Level 02- Townhouses
Plan Level 01(GF) - Mixed Use Building

General Notes:	
Architectural Drawings To Be Read In Conjunction With All Other Consultants Detailed Drawings, Reports And Specifications.	
All Levels Indicated Taken To Australian Height Datum (AHD)	
Refer To 0DA900 For Abbreviation Schedule And Proposed Outline Colour Selections And Finishes Selections.	
Site Underlay Based On Survey Carried Out By Denny Linker For Previous Application And Subsequent Survey Work Carried Out By Daw & Walton Consulting Surveyors - Refer To Drawing 302895.	

JOB No.	DEI00210
DATE	Oct 2010
SCALE	A1 @ As indicated
DWG No.	1DA101 F