

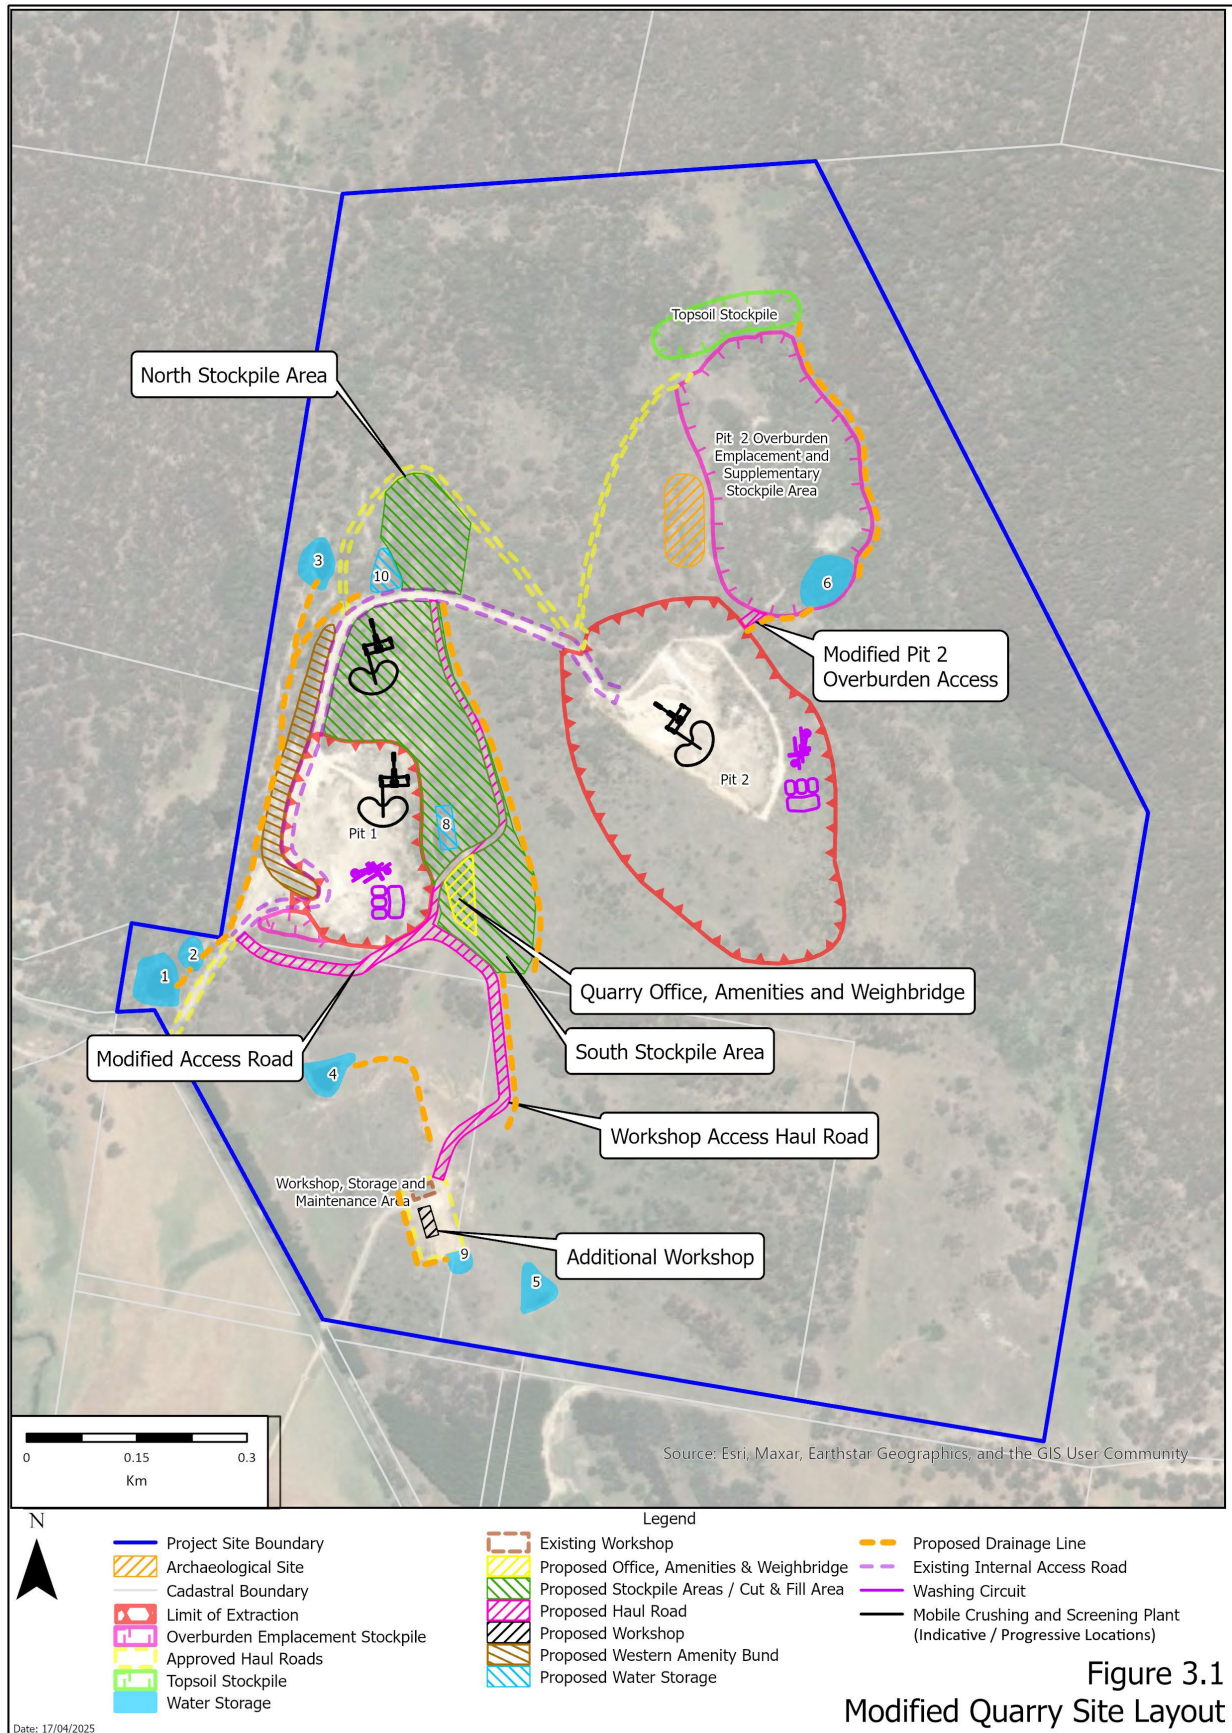


Figure 3.1
Modified Quarry Site Layout