


30
DP 757261

1
DP 1223720

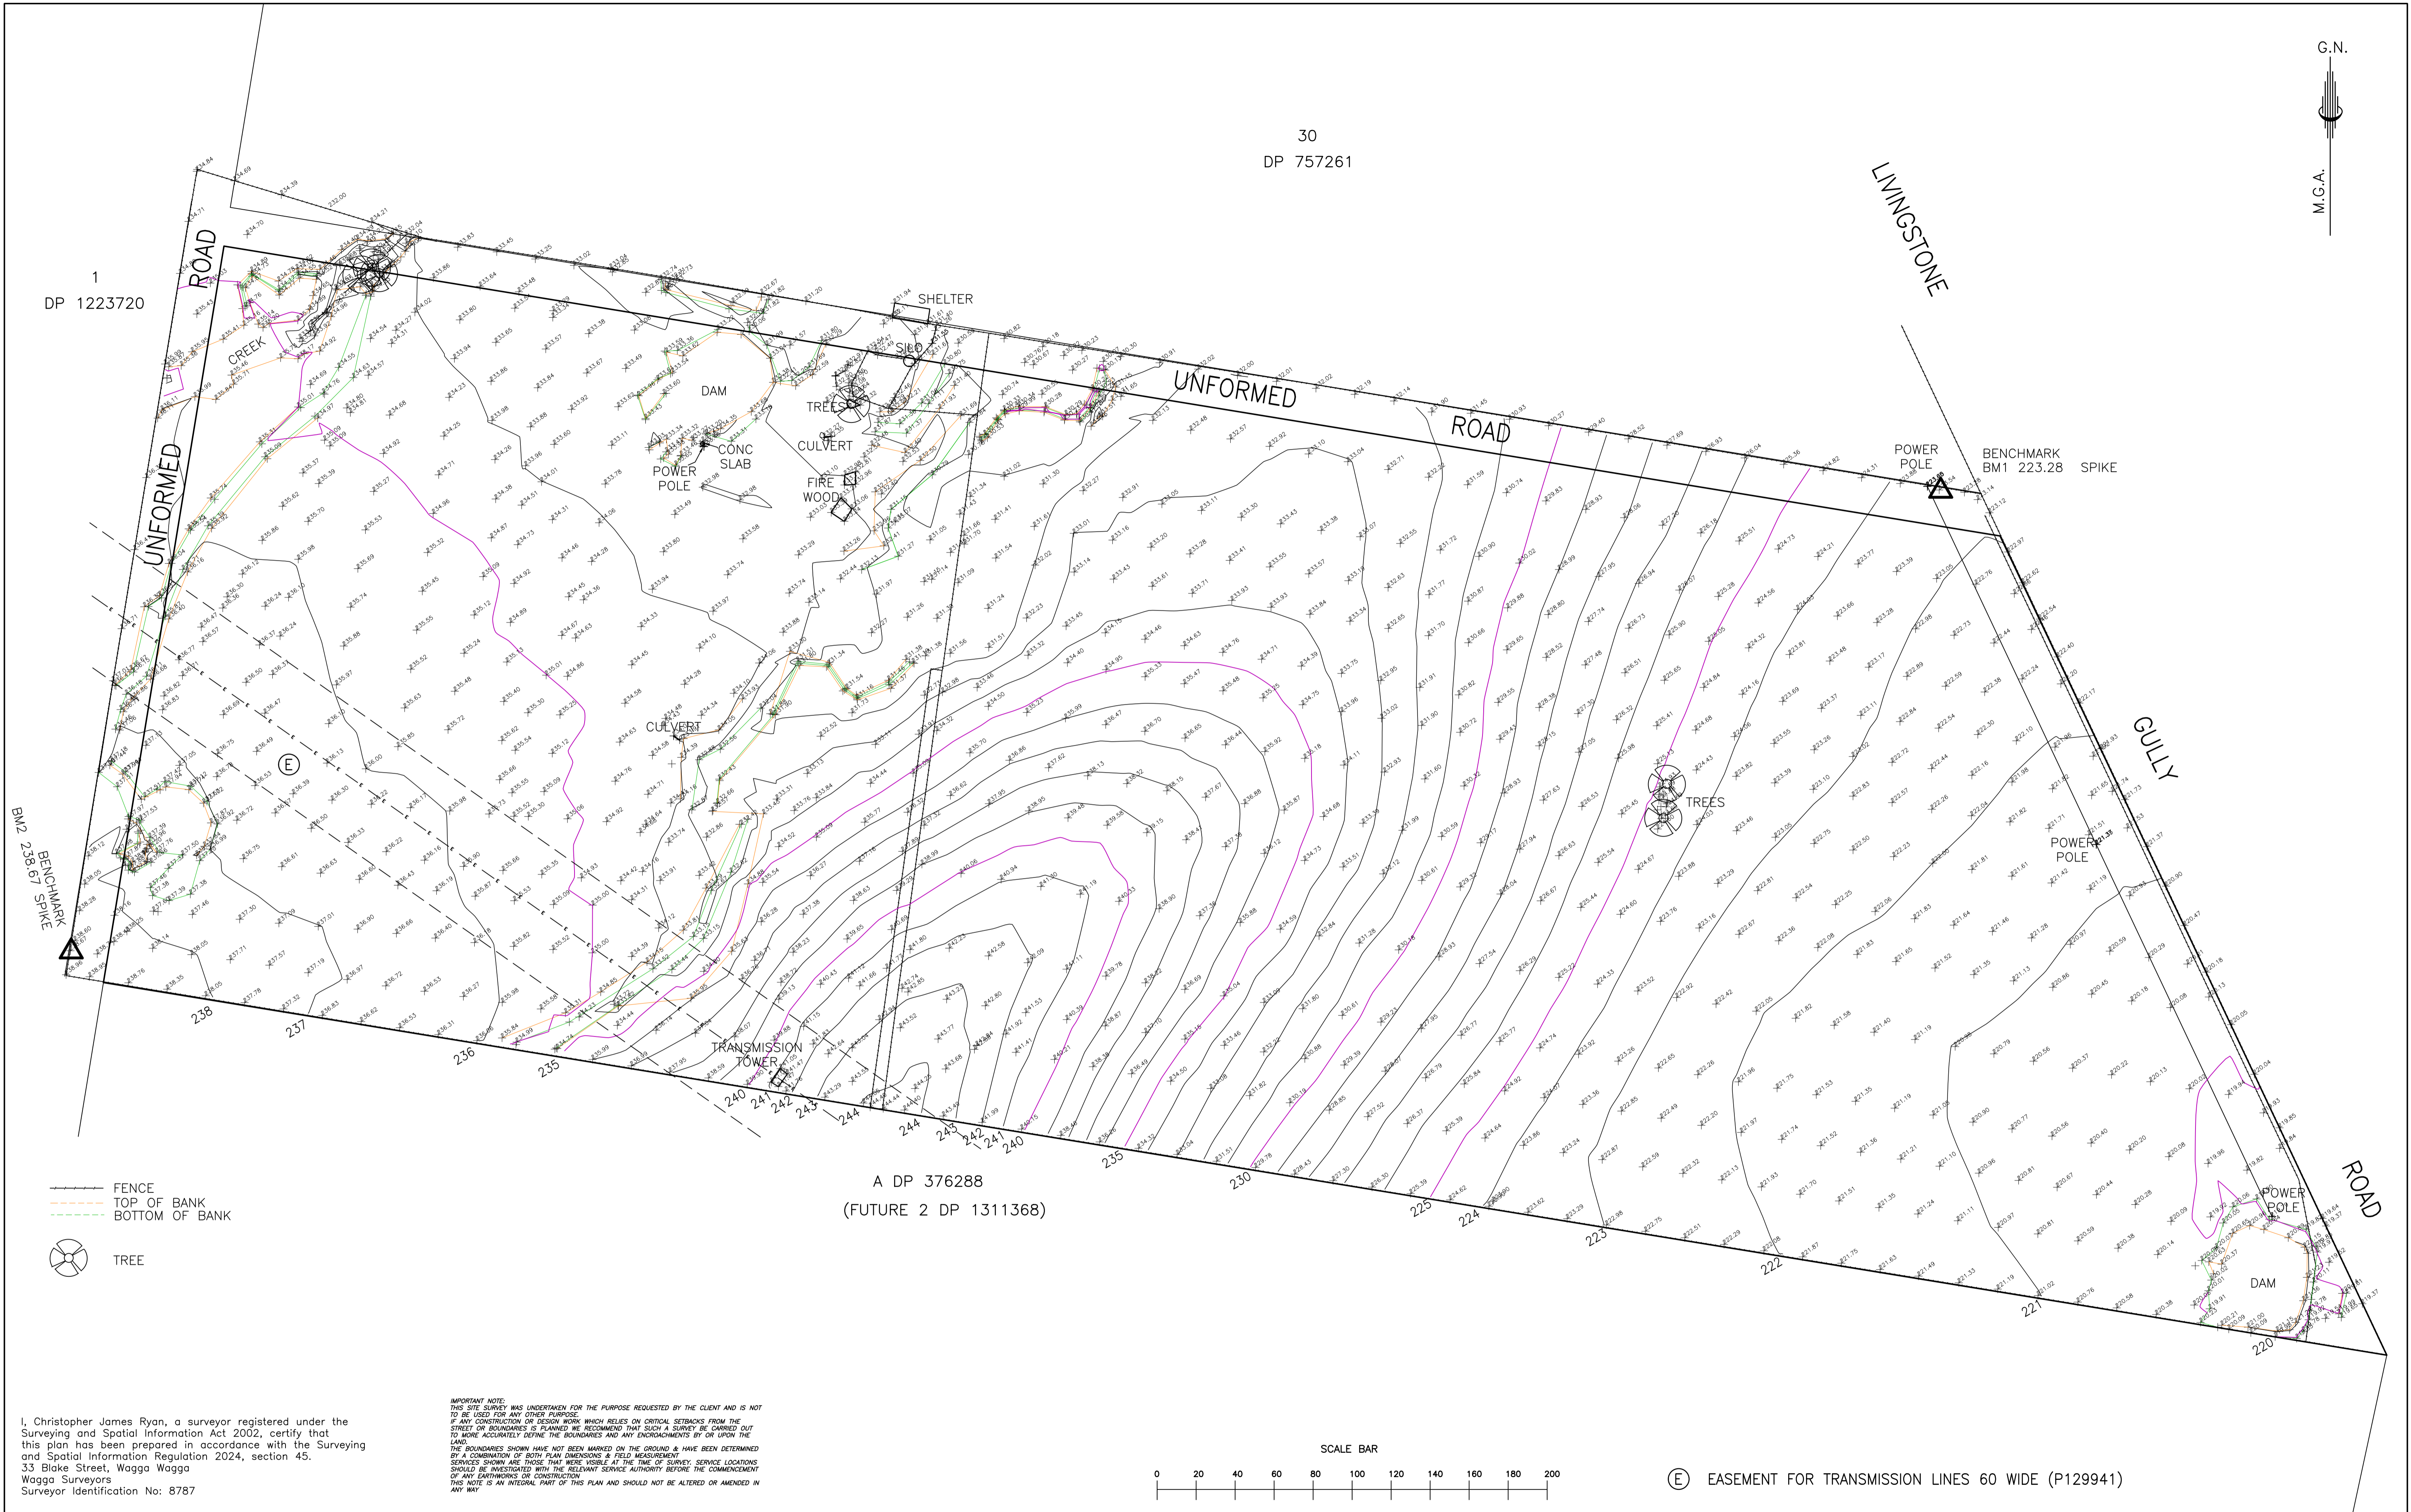


- FENCE
- TOP OF BANK
- BOTTOM OF BANK
- ⊗ TREE

A DP 376288
(FUTURE 2 DP 1311368)

I, Christopher James Ryan, a surveyor registered under the Surveying and Spatial Information Act 2002, certify that this plan has been prepared in accordance with the Surveying and Spatial Information Regulation 2024, section 45.
33 Blake Street, Wagga Wagga
Wagga Surveyors
Surveyor Identification No: 8787


IMPORTANT NOTE:
THIS SITE SURVEY WAS UNDERTAKEN FOR THE PURPOSE REQUESTED BY THE CLIENT AND IS NOT TO BE USED FOR ANY OTHER PURPOSE.
IF ANY CONSTRUCTION OR DESIGN WORK WHICH RELIES ON CRITICAL SETBACKS FROM THE STREET OR BOUNDARIES IS PLANNED WE RECOMMEND THAT SUCH A SURVEY BE CARRIED OUT TO MORE ACCURATELY DEFINE THE BOUNDARIES AND ANY ENCROACHMENTS BY OR UPON THE LAND.
THE BOUNDARIES SHOWN HAVE NOT BEEN MARKED ON THE GROUND & HAVE BEEN DETERMINED BY A COMBINATION OF BOTH PLAN DIMENSIONS & FIELD MEASUREMENT.
SERVICES SHOWN ARE THOSE THAT WERE VISIBLE AT THE TIME OF SURVEY. SERVICE LOCATIONS SHOULD BE INVESTIGATED WITH THE RELEVANT SERVICE AUTHORITY BEFORE THE COMMENCEMENT OF ANY EARTHWORKS OR CONSTRUCTION.
THIS NOTE IS AN INTEGRAL PART OF THIS PLAN AND SHOULD NOT BE ALTERED OR AMENDED IN ANY WAY.

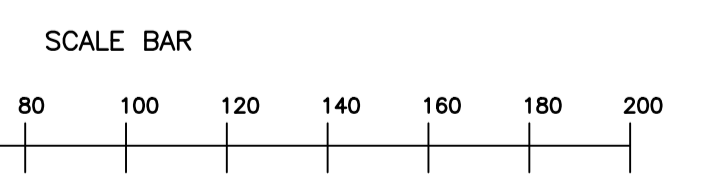

ⓔ EASEMENT FOR TRANSMISSION LINES 60 WIDE (P129941)

<p>L.G.A. WAGGA WAGGA</p>	<p>SCALE 1:1500 @ A1 1:1000 (DWG)</p>	<p>SITE SURVEY OF LOT 114 DP 757261 477 GREGADOO EAST ROAD, GREGADOO FOR: FP SOLUTIONS</p>	<p>WS WAGGA SURVEYORS PTY LTD CONSULTANTS IN SURVEYING, PLANNING AND DEVELOPMENT ACN 655 432 205 33 Blake Street, Wagga Wagga, N.S.W. 2650 Phone: 02 6931 7099</p>	<p>DATE: 16-05-2025</p>
<p>Locality: GREGADOO</p>	<p>Datum: AHD Origin: CORSNET</p>		<p>P.O. Box 5497 Wagga Wagga, N.S.W. 2650 Email: admin@waggasurveyors.com.au</p>	<p>REFERENCE 25168</p>


Drawing: \Northrop\Projects\GIS\Drawings\A Working\GIS Images\NL251383 - GIS01 SITE IMAGES - FIGURE 1
 Drawing Location: \Northrop\Projects\GIS\Drawings\A Working\GIS Images\NL251383 - GIS01 SITE IMAGES - FIGURE 1
 Date plotted: 9/30/2025 6:14 PM
 Sheet size: A1
 Drawing to be printed in colour
 Drawing © Northrop Consulting Engineers Pty Ltd

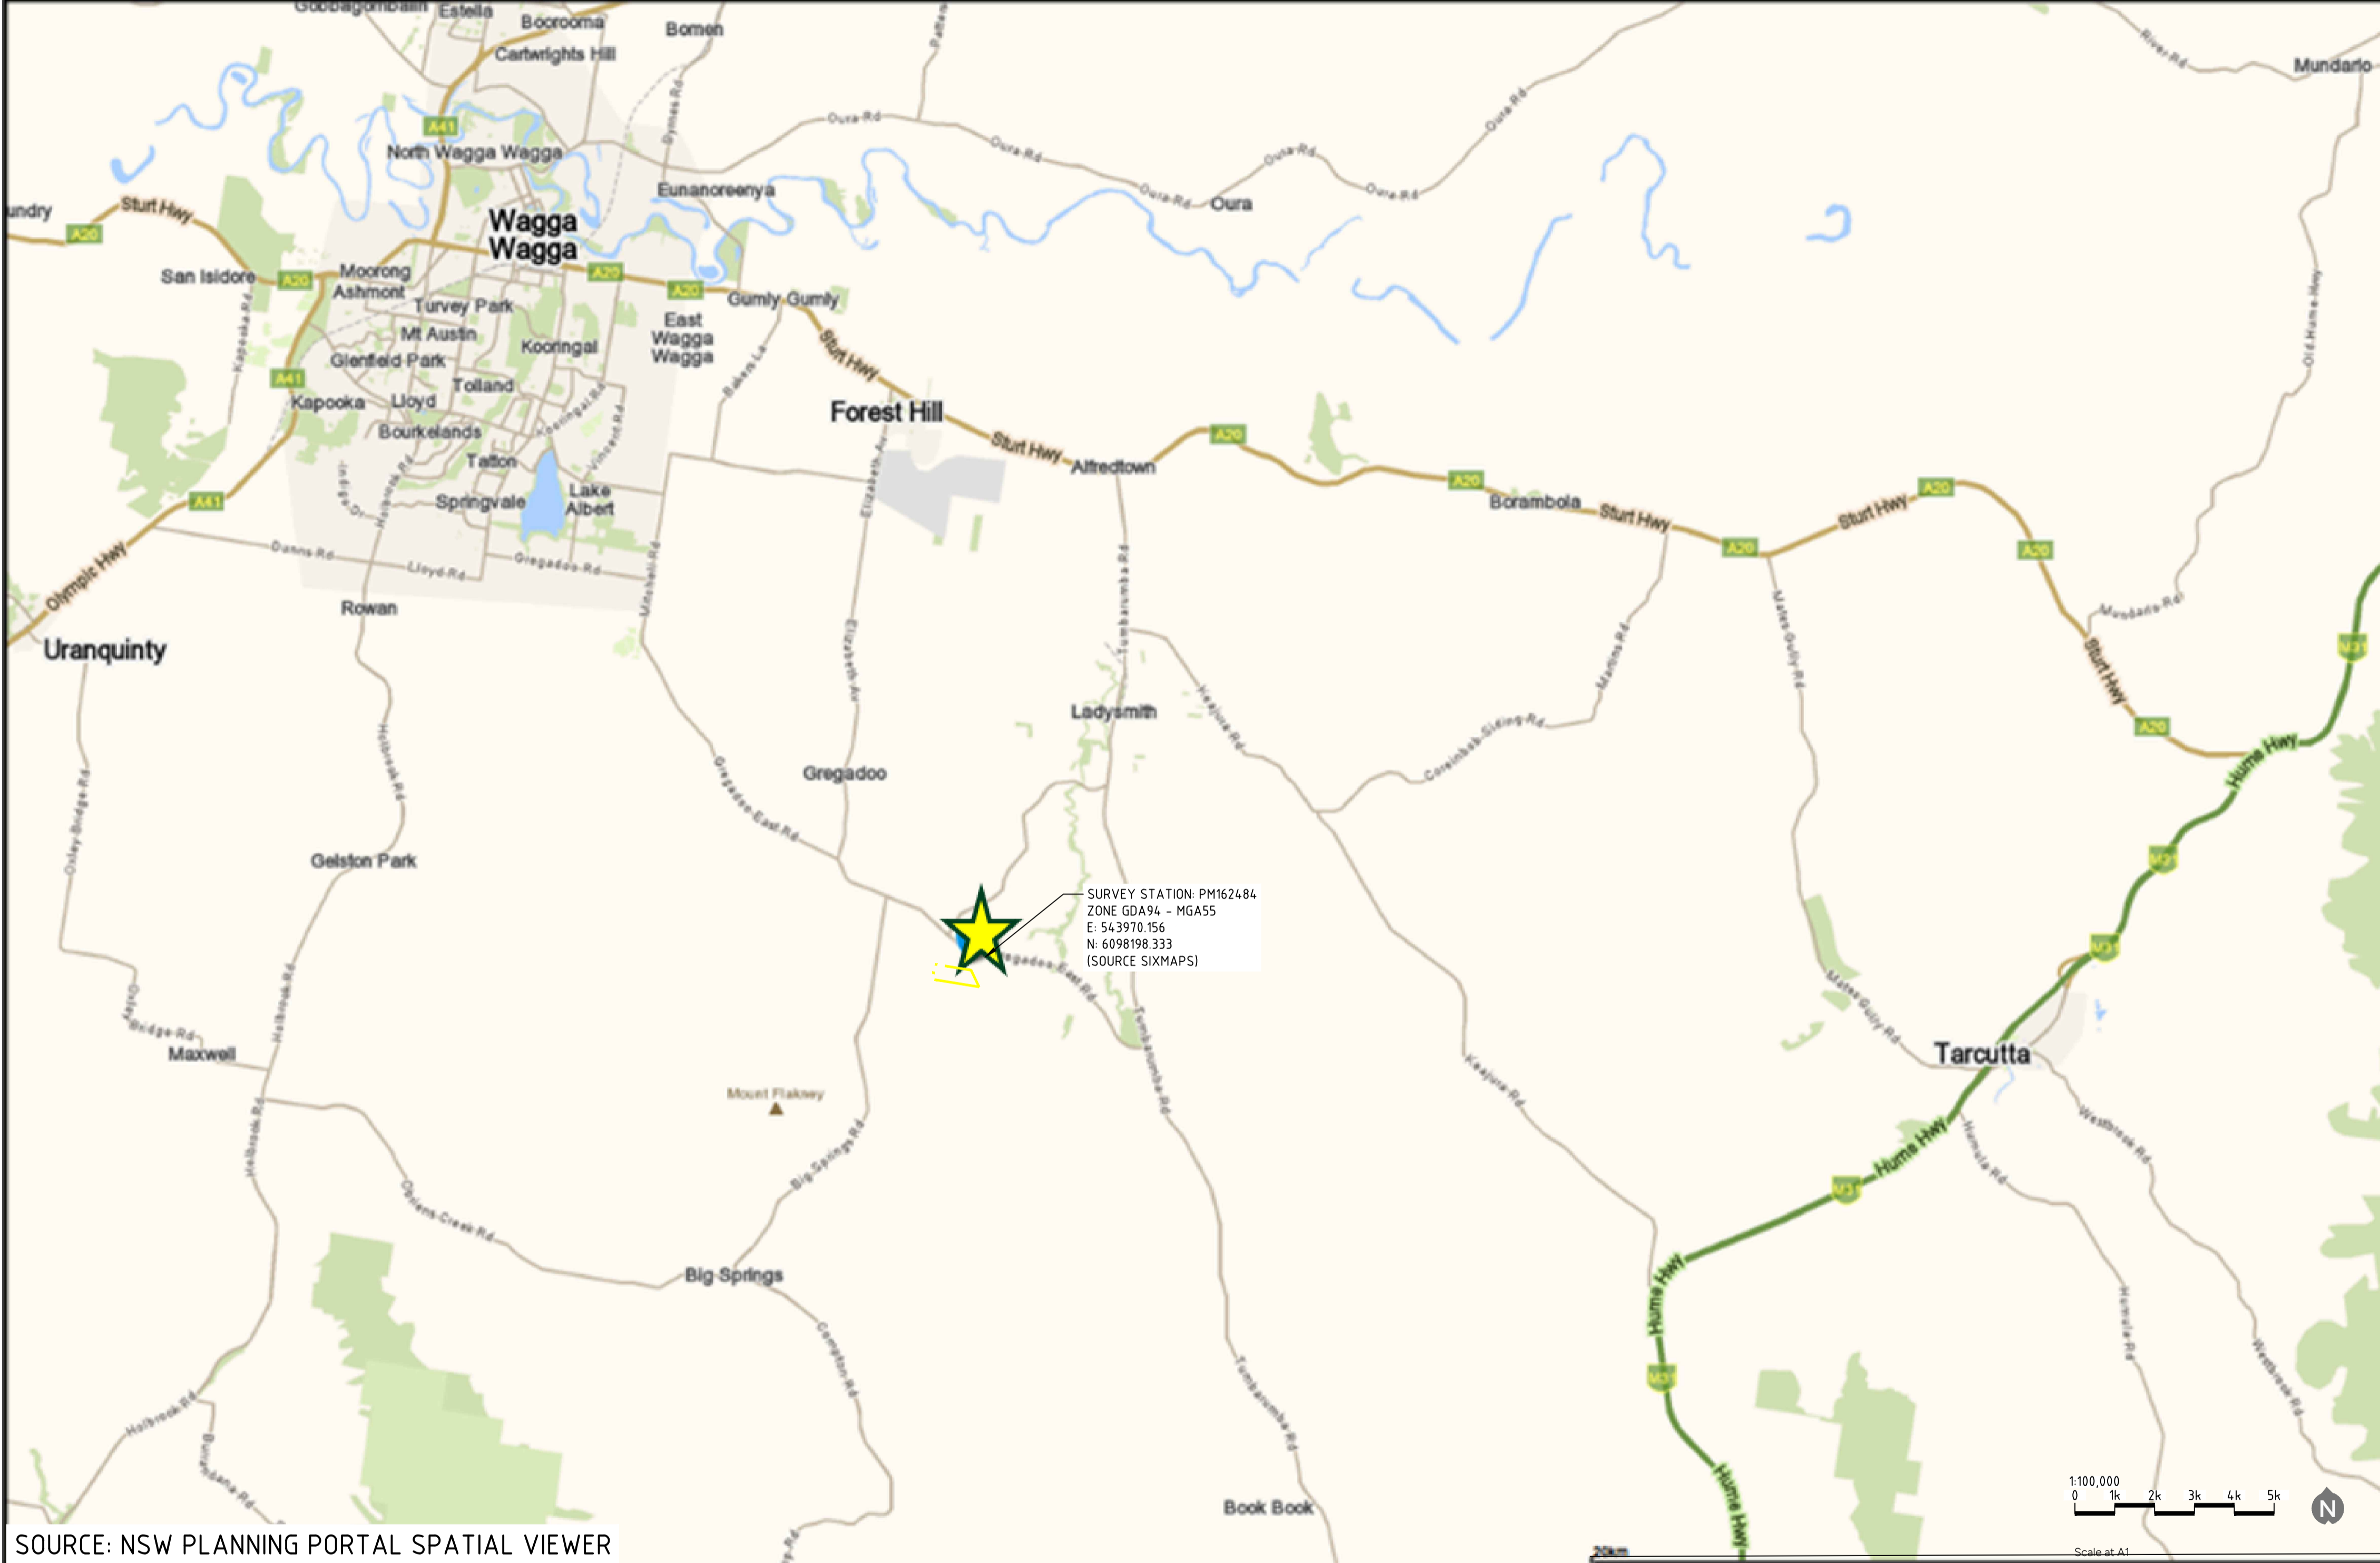

LEGEND	
	SITE BOUNDARY LINE


SITE COORDINATES			
		ZONE: GDA94 - MGA55	
TAG	LOCATION	EASTING	NORTHING
A	NORTH-WEST CORNER	542978.496	6097874.663
B	NORTH-EAST CORNER	543889.209	6097726.050
C	SOUTH-EAST CORNER	544087.527	6097306.005
D	SOUTH-WEST CORNER	542916.708	6097497.063

SOURCE: NSW PLANNING PORTAL SPATIAL VIEWER

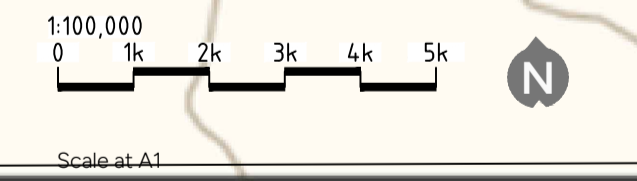

NOT FOR CONSTRUCTION

Drawing: G:\Northrop\Projects\GIS\Drawings\A Working\GIS Images\NL251383 - GIS\01 SITE IMAGES\Figure 2
 Drawing Location: W:\Northrop\Local\Projects\1\Current\Bids\Projects\251383 - GUGAA BESS - 477 Gregadoo East Road\GIS\Drawings\A Working\GIS Images\NL251383 - GIS\01 SITE IMAGES\Figure 2
 Date plotted: 9/30/2025 6:14 PM
 Sheet size: A1
 Drawing to be printed in colour
 Drawing © Northrop Consulting Engineers Pty Ltd

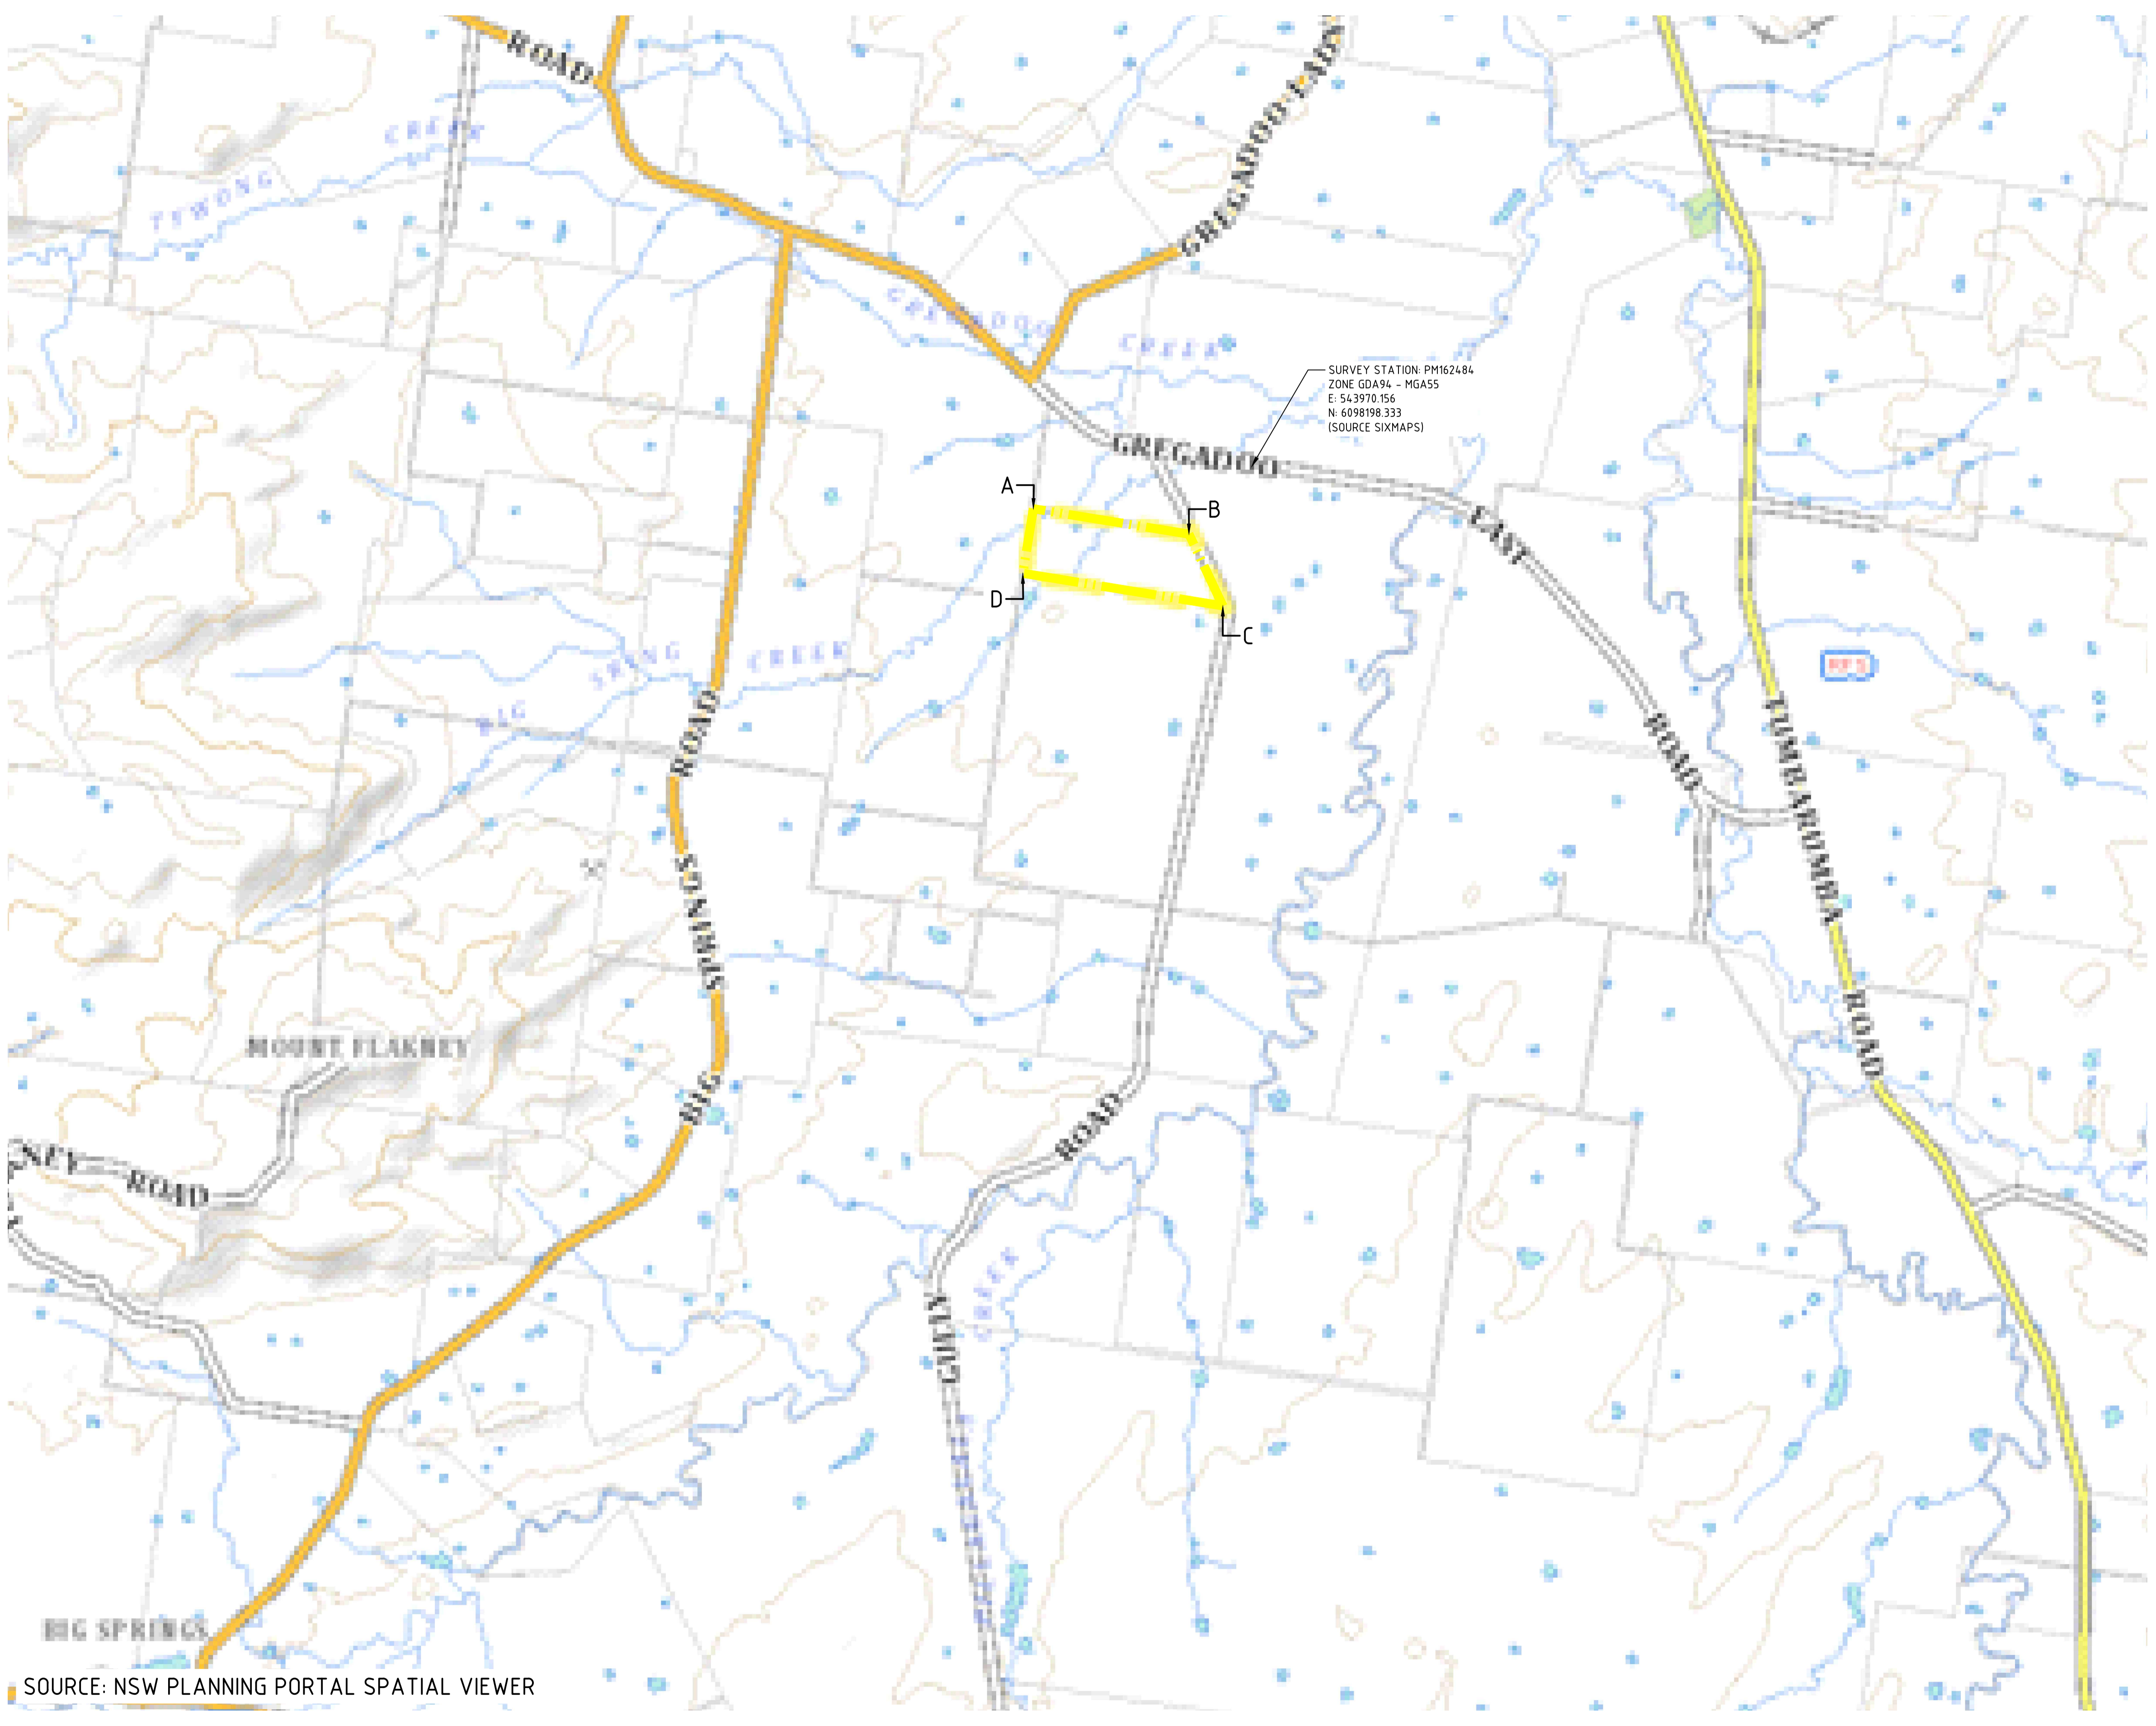

LEGEND	
	SITE BOUNDARY LINE

SITE COORDINATES			
ZONE: GDA94 - MGA55			
TAG	LOCATION	EASTING	NORTHING
A	NORTH-WEST CORNER	542978.496	6097874.663
B	NORTH-EAST CORNER	543889.209	6097726.050
C	SOUTH-EAST CORNER	544087.527	6097306.005
D	SOUTH-WEST CORNER	542916.708	6097497.063

SURVEY STATION: PM162484
 ZONE: GDA94 - MGA55
 E: 543970.156
 N: 6098198.333
 (SOURCE: SIXMAPS)

SOURCE: NSW PLANNING PORTAL SPATIAL VIEWER

NOT FOR CONSTRUCTION



NEWCASTLE
 Level 1, 215 Pacific Highway
 Charlestown NSW 2290
 newcastle@northrop.com.au
 (02) 4943 1777
 ABN 81 094 433 100

DRAWN RD	JOB MANAGER RD
DESIGNED RD	VERIFIER XX

120,000
 0 200 400 600 800 1,000
 Scale at A1

REV.	DESCRIPTION	ISSUED	DATE
A	ISSUED FOR INFORMATION	RD	30.09.25

PROJECT
GUGAA BESS

ADDRESS
 LOT 114 DP 757261
 LIVINGSTONE GULLY RD
 GREGADOO
 NSW 2650


DRAWING
FIGURE 2

JOB No.
NL251383
DRAWING No.
GIS_C01.02
REV.

Drawing © Northrop Consulting Engineers Pty Ltd. Drawing to be printed in colour. Sheet size: A1. Date plotted: 9/30/2025 6:14 PM. Drawing Location: \\Northrop\local\Projects\1 Current Bids\Projects\251383 - GUGAA BESS - 477 Gregadoo East Road\CIVIC Drawings\A Working\GIS IMAGES\NL251383 - GIS01_SITE_IMAGES_FIGURE3


LEGEND	
	SITE BOUNDARY LINE

SITE COORDINATES			
		ZONE: GDA94 - MGA55	
TAG	LOCATION	EASTING	NORTHING
A	NORTH-WEST CORNER	542978.496	6097874.663
B	NORTH-EAST CORNER	543889.209	6097726.050
C	SOUTH-EAST CORNER	544087.527	6097306.005
D	SOUTH-WEST CORNER	542916.708	6097497.063

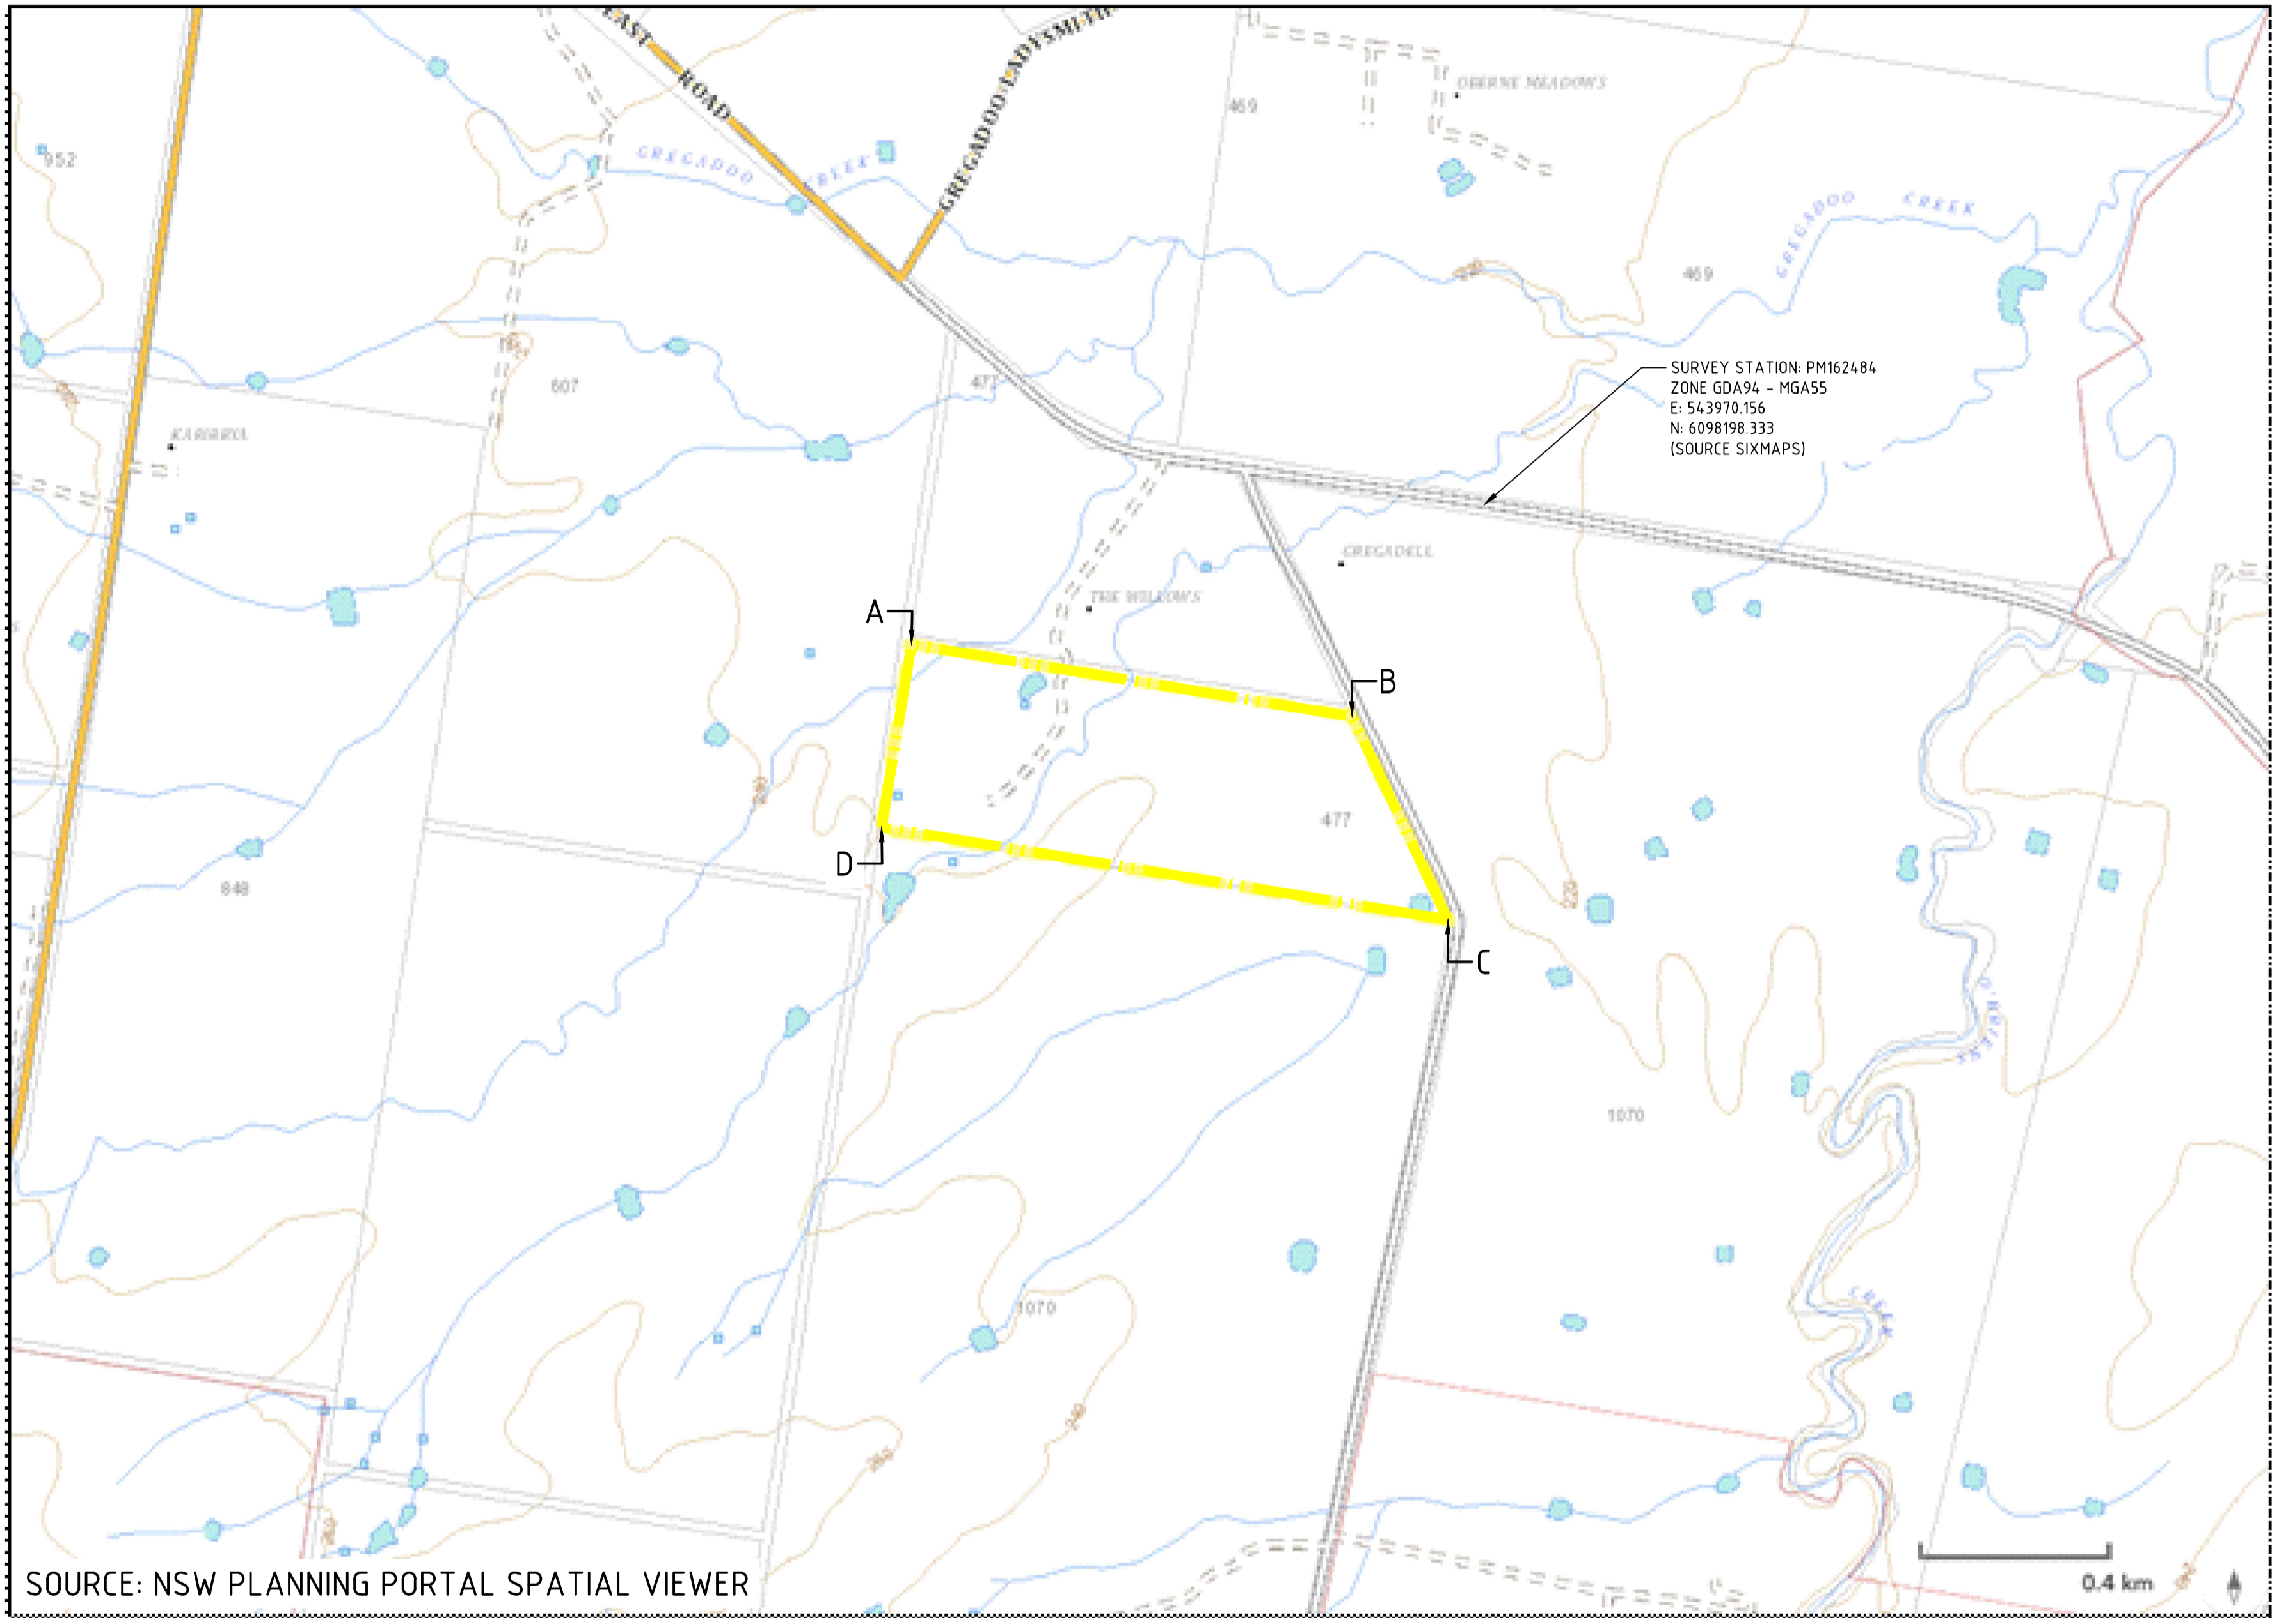

NOT FOR CONSTRUCTION

Drawing @ Northrop Consulting Engineers Pty Ltd. Drawing to be printed in colour. Sheet size: A1. Date plotted: 9/30/2025 6:14 PM. Drawing Location: \\Northrop\proj\Projects\GIS Images\NL251383 - GUGAA BESS - 477 Gregadoo East Road\CIVIC Drawings\GIS Images\NL251383 - GIS01 SITE IMAGES.FIGURE.4

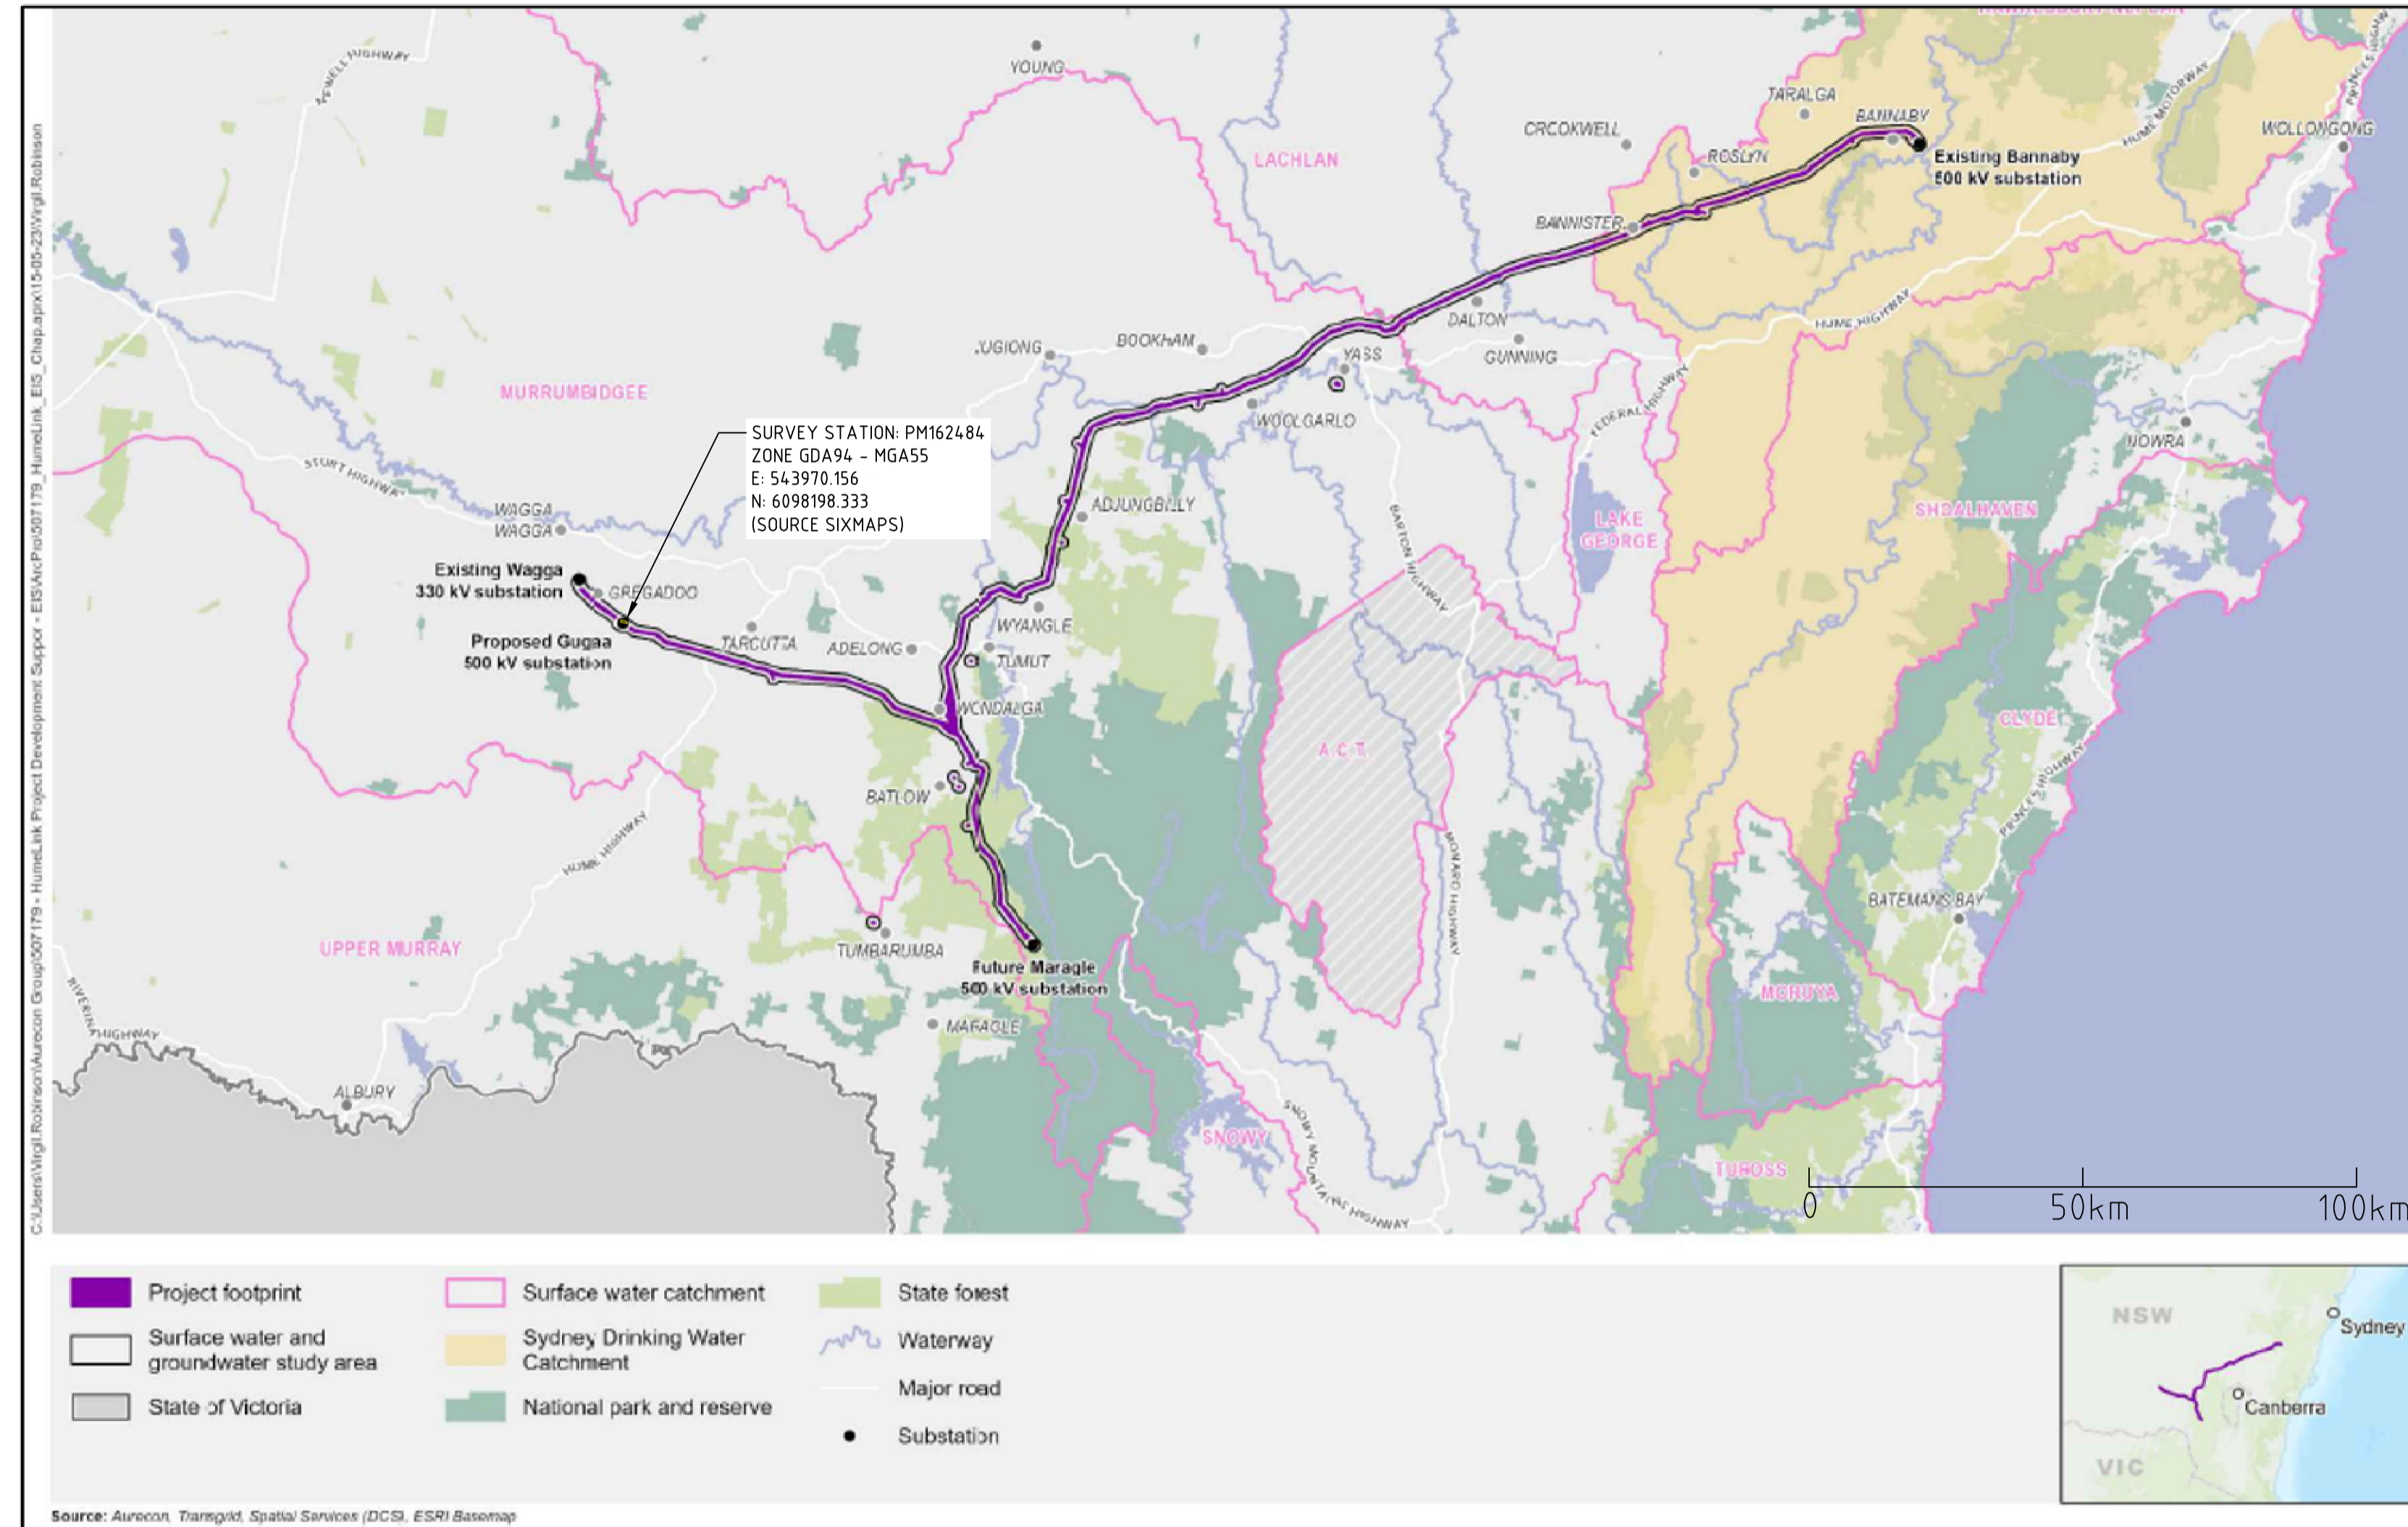


SOURCE: AURACON, TRANSGRID, SPACITAL SERVICED (DGS, ESRI) BASEMAP

NOT FOR CONSTRUCTION

Drawing Location: \\Northrop\Projects\GIS\Drawings\A Working\GIS Images\NL251383 - GUGAA BESS - 477 Gregadoo East Road\GIS Images\FIGURE 5

LEGEND	
	SITE BOUNDARY LINE

SITE COORDINATES			
ZONE: GDA94 - MGA55			
TAG	LOCATION	EASTING	NORTHING
A	NORTH-WEST CORNER	542978.496	6097874.663
B	NORTH-EAST CORNER	543889.209	6097726.050
C	SOUTH-EAST CORNER	544087.527	6097306.005
D	SOUTH-WEST CORNER	542916.708	6097497.063

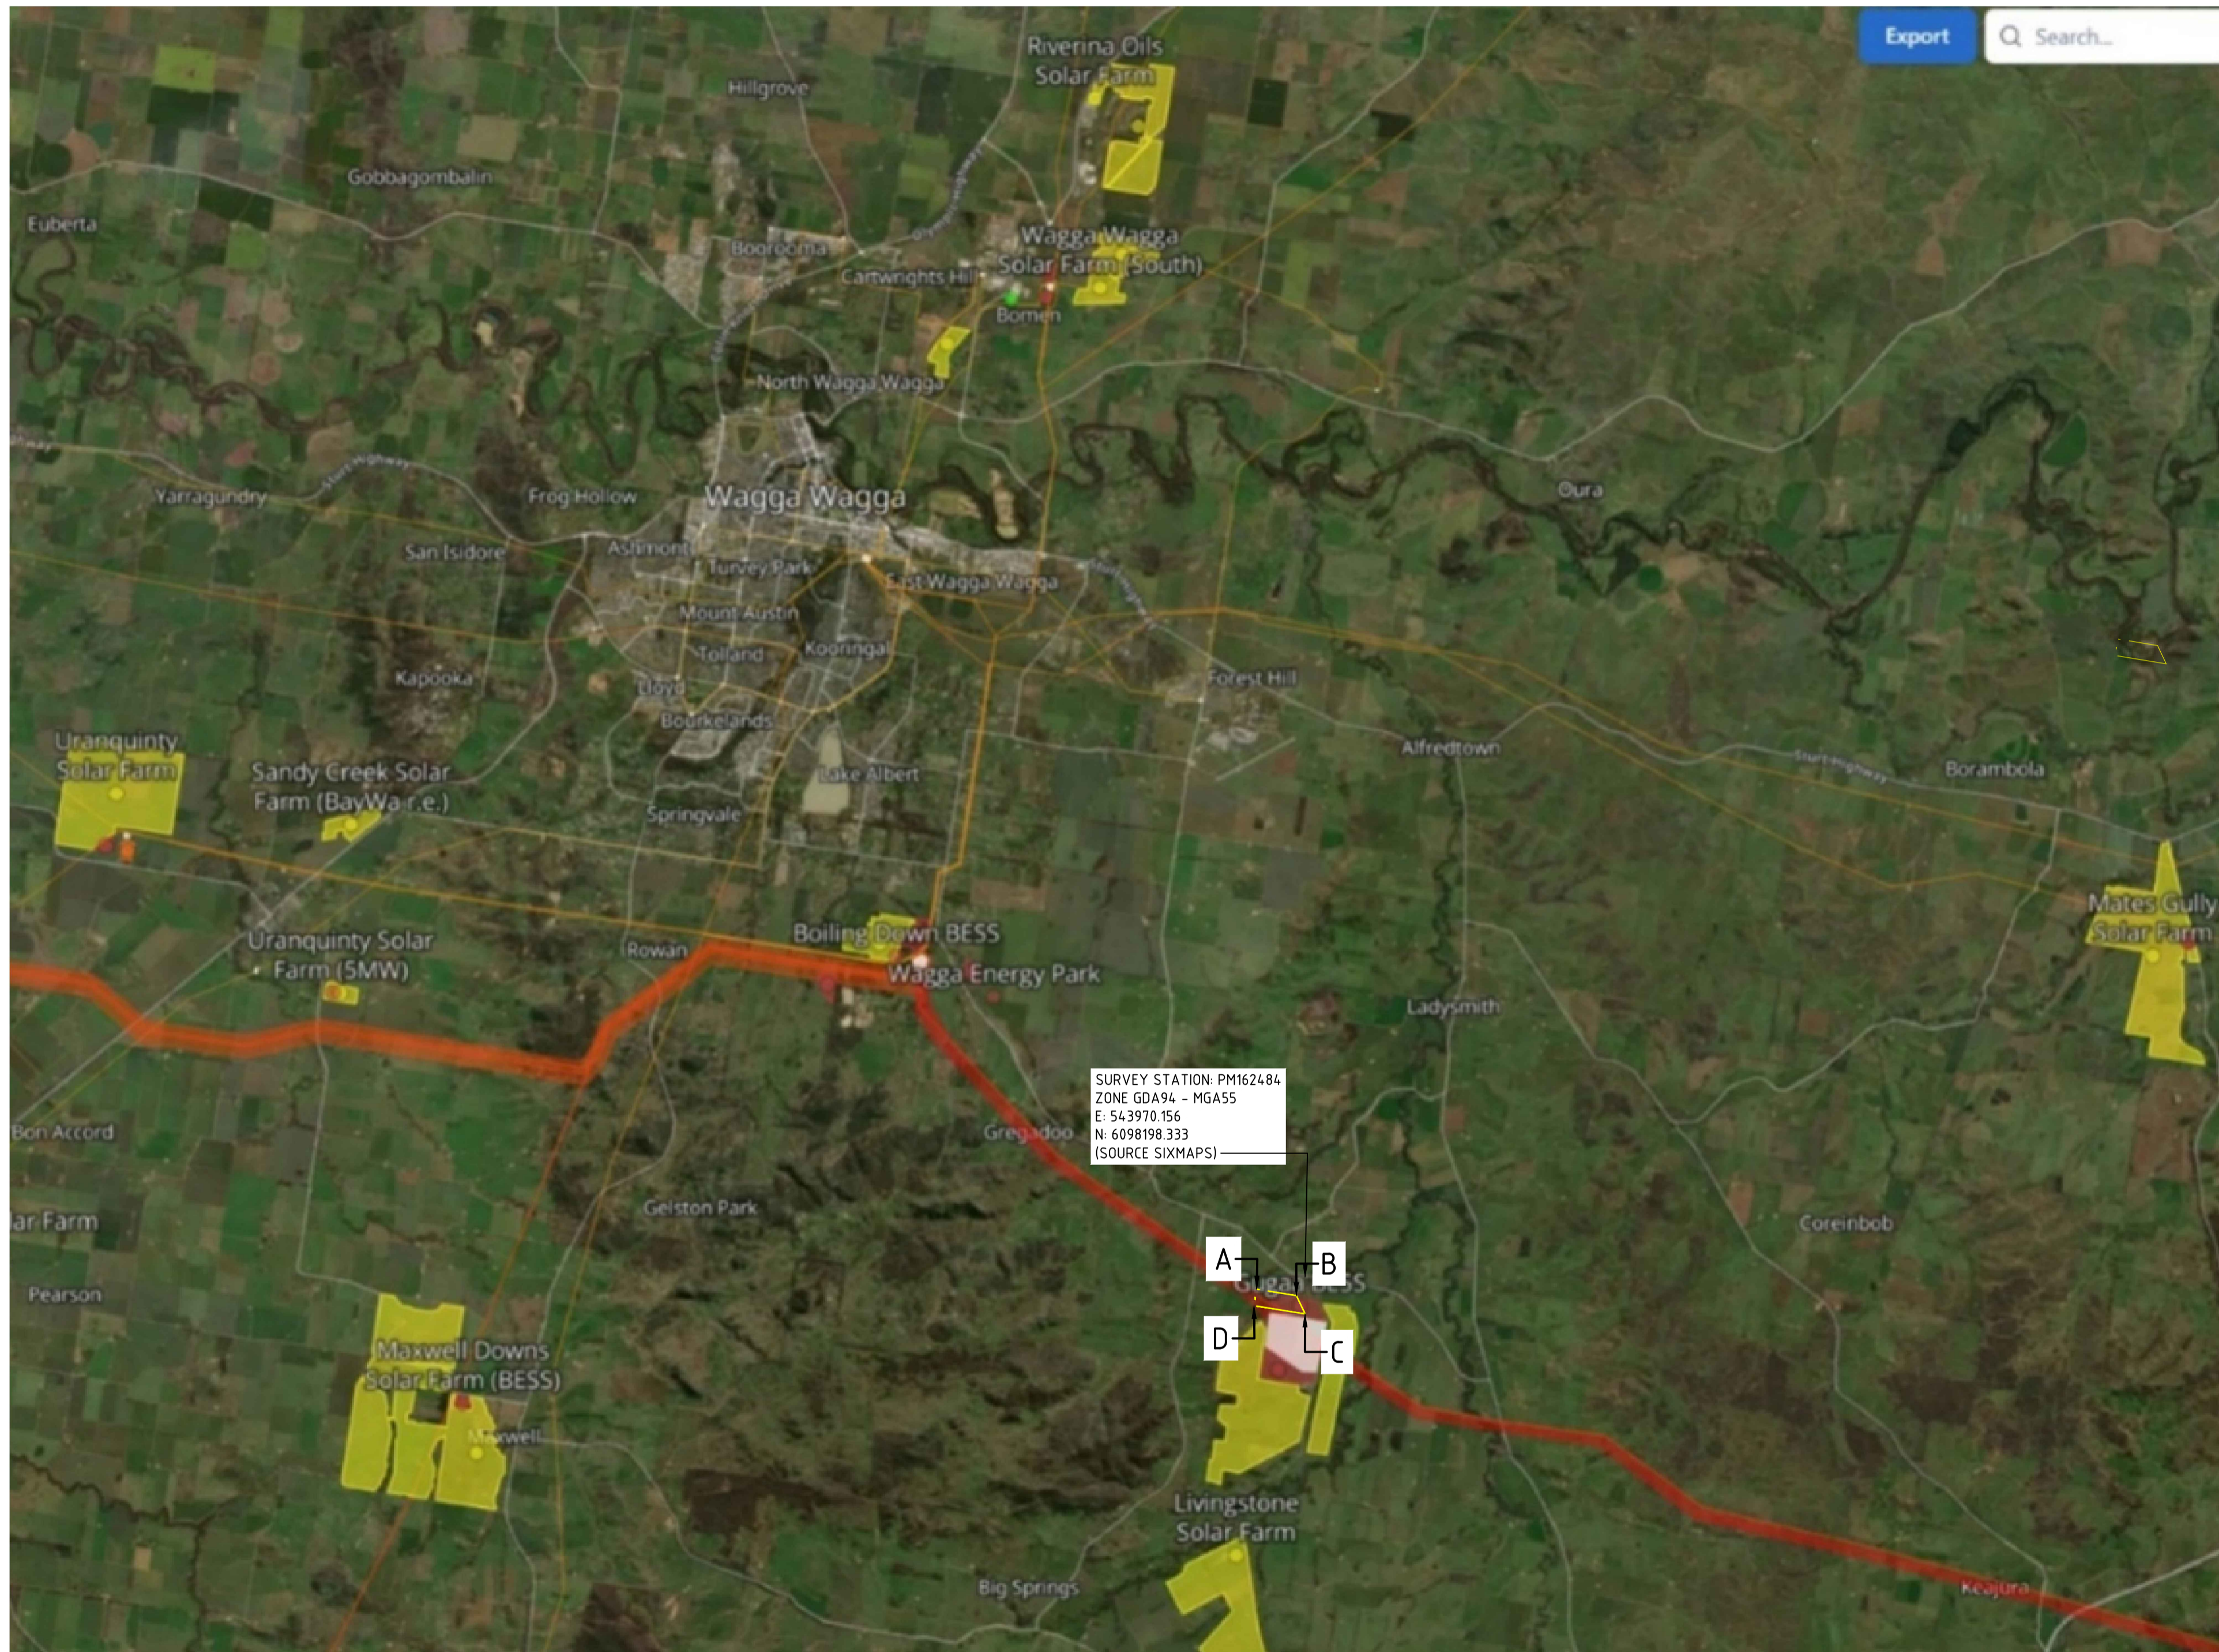


NOT FOR CONSTRUCTION

Drawing © Northrop Consulting Engineers Pty Ltd. Drawing to be printed in colour. Sheet size: A1. Date plotted: 9/30/2025 6:14 PM. Drawing Location: \\Northrop\Projects\1\Current\Bids\Projects\251383 - GUGAA BESS - 477 Gregadoo East Road\CIVIC Drawings\A Working\GIS IMAGES\NL251383 - GIS01 SITE IMAGES - FIGURE 6A

LEGEND	
	SITE BOUNDARY LINE

SITE COORDINATES			
ZONE: GDA94 - MGA55			
TAG	LOCATION	EASTING	NORTHING
A	NORTH-WEST CORNER	542978.496	6097874.663
B	NORTH-EAST CORNER	543889.209	6097726.050
C	SOUTH-EAST CORNER	544087.527	6097306.005
D	SOUTH-WEST CORNER	542916.708	6097497.063

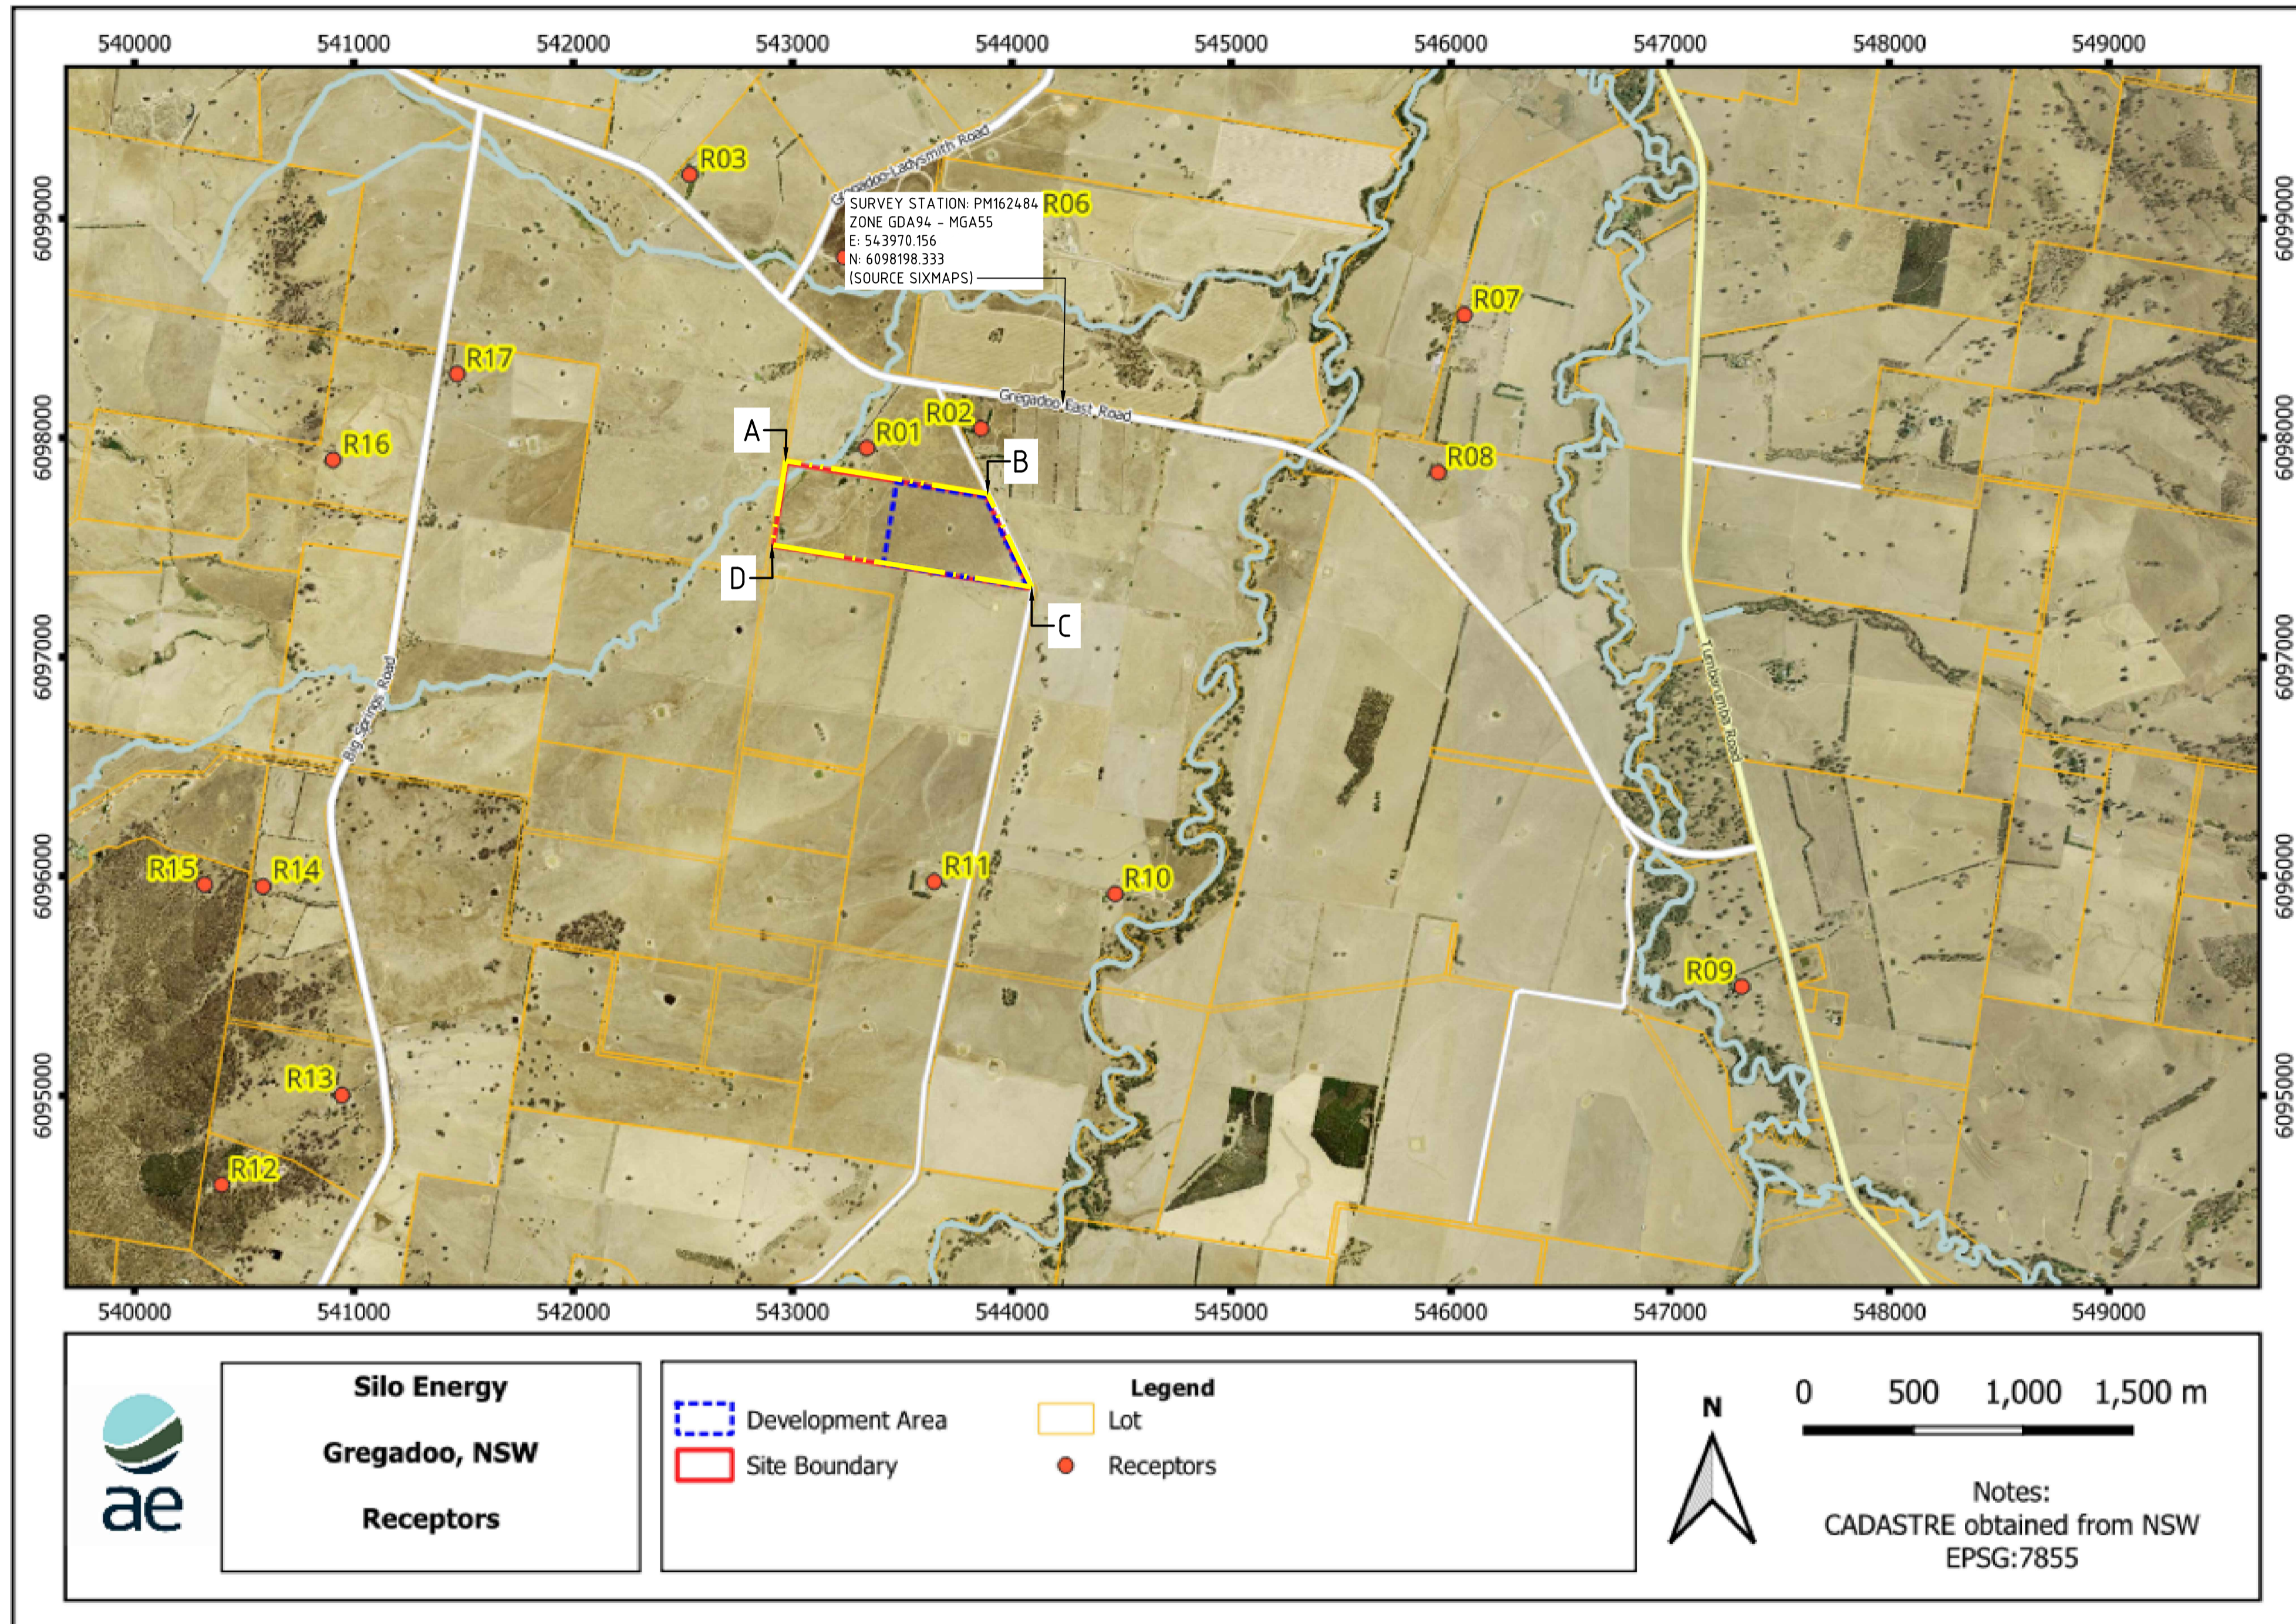

NOT FOR CONSTRUCTION

Drawing: \Northrop\Projects\GIS\Drawings\A Working\GIS Images\NL251383-GIS01-SITE_IMAGES-FIGURE7
 Drawing Location: \Northrop\Projects\GIS\Drawings\A Working\GIS Images\NL251383-GIS01-SITE_IMAGES-FIGURE7
 Date plotted: 9/30/2025 6:14 PM
 Sheet size: A1
 Drawing to be printed in colour
 Drawing © Northrop Consulting Engineers Pty Ltd
 ABN 81 094 433 100

LEGEND	
	SITE BOUNDARY LINE


SITE COORDINATES			
ZONE: GDA94 - MGA55			
TAG	LOCATION	EASTING	NORTHING
A	NORTH-WEST CORNER	542978.496	6097874.663
B	NORTH-EAST CORNER	543889.209	6097726.050
C	SOUTH-EAST CORNER	544087.527	6097306.005
D	SOUTH-WEST CORNER	542916.708	6097497.063



No	Address	Suburb	State/Postcode
1	1071 Livingstone Gully Road	Gregadoo	NSW 2650
2	759 Big Springs Road	Gregadoo	NSW 2650
3	848 Big Springs Road	Gregadoo	NSW 2650
4	607 Gregadoo East Road	Gregadoo	NSW 2650
5	580 Gregadoo East Road	Gregadoo	NSW 2650
6	Gregadoo - Ladysmith Road	Gregadoo	NSW 2650
7	469 Gregadoo - Ladysmith Road	Gregadoo	NSW 2650
8	467 Gregadoo - Ladysmith Road	Gregadoo	NSW 2650
9	466 Gregadoo - Ladysmith Road	Gregadoo	NSW 2650
10	636 Gregadoo East Road	Gregadoo	NSW 2650
11	390 Gregadoo - Ladysmith Road	Gregadoo	NSW 2650
12	366 Gregadoo - Ladysmith Road	Gregadoo	NSW 2650
13	732 Gregadoo East Road	Gregadoo	NSW 2650
14	258 Gregadoo East Road	Book Book	NSW 2650
15	256 Gregadoo East Road	Book Book	NSW 2650
16	604 Big Springs Road	Big Springs	NSW 2650
17	525 Big Springs Road	Big Springs	NSW 2650
18	603 Big Springs Road	Big Springs	NSW 2650
19	8232 Tumberumba Road	Book Book	NSW 2650
20	8523 Tumberumba Road	Book Book	NSW 2650
21	Same as No 8	Gregadoo	NSW 2650
22	65 Vincent Road	Gregadoo	NSW 2650
23	98 Vincent Road	Gregadoo	NSW 2650
24	183 Gregadoo-ladysmith Road	Gregadoo	NSW 2650
25	112 Gregadoo-ladysmith Road	Gregadoo	NSW 2650
26	8100 Tumberumba Road	Book Book	NSW 2650
27	8095 Tumberumba Road	Book Book	NSW 2650
28	7979 Tumberumba Road	Book Book	NSW 2651
29	765 Livingstone Gully Road	Big Springs	NSW 2650
30	7760 Tumberumba Road	Book Book	NSW 2650
31	8374 Tumberumba Road	Book Book	NSW 2650
32	79 Bulks Road	Book Book	NSW 2650
33	8520 Tumberumba Road	Book Book	NSW 2650
34	663 Big Springs Road	Big Springs	NSW 2650
35	665 Big Springs Road	Big Springs	NSW 2650
36	667 Big Springs Road	Big Springs	NSW 2650
37	669 Big Springs Road	Big Springs	NSW 2650
38	187 Gregadoo East Road	Gregadoo	NSW 2651

NOT FOR CONSTRUCTION

Drawing © Northrop Consulting Engineers Pty Ltd. Drawing Location: \\Northrop\local\projects\GIS\Gugaa BESS\4277\GIS\FIGURE 21 - IMAGES - FIGURE 21
 Date plotted: 17/12/22 4:32 PM
 Sheet size: A1
 Drawing to be printed colour

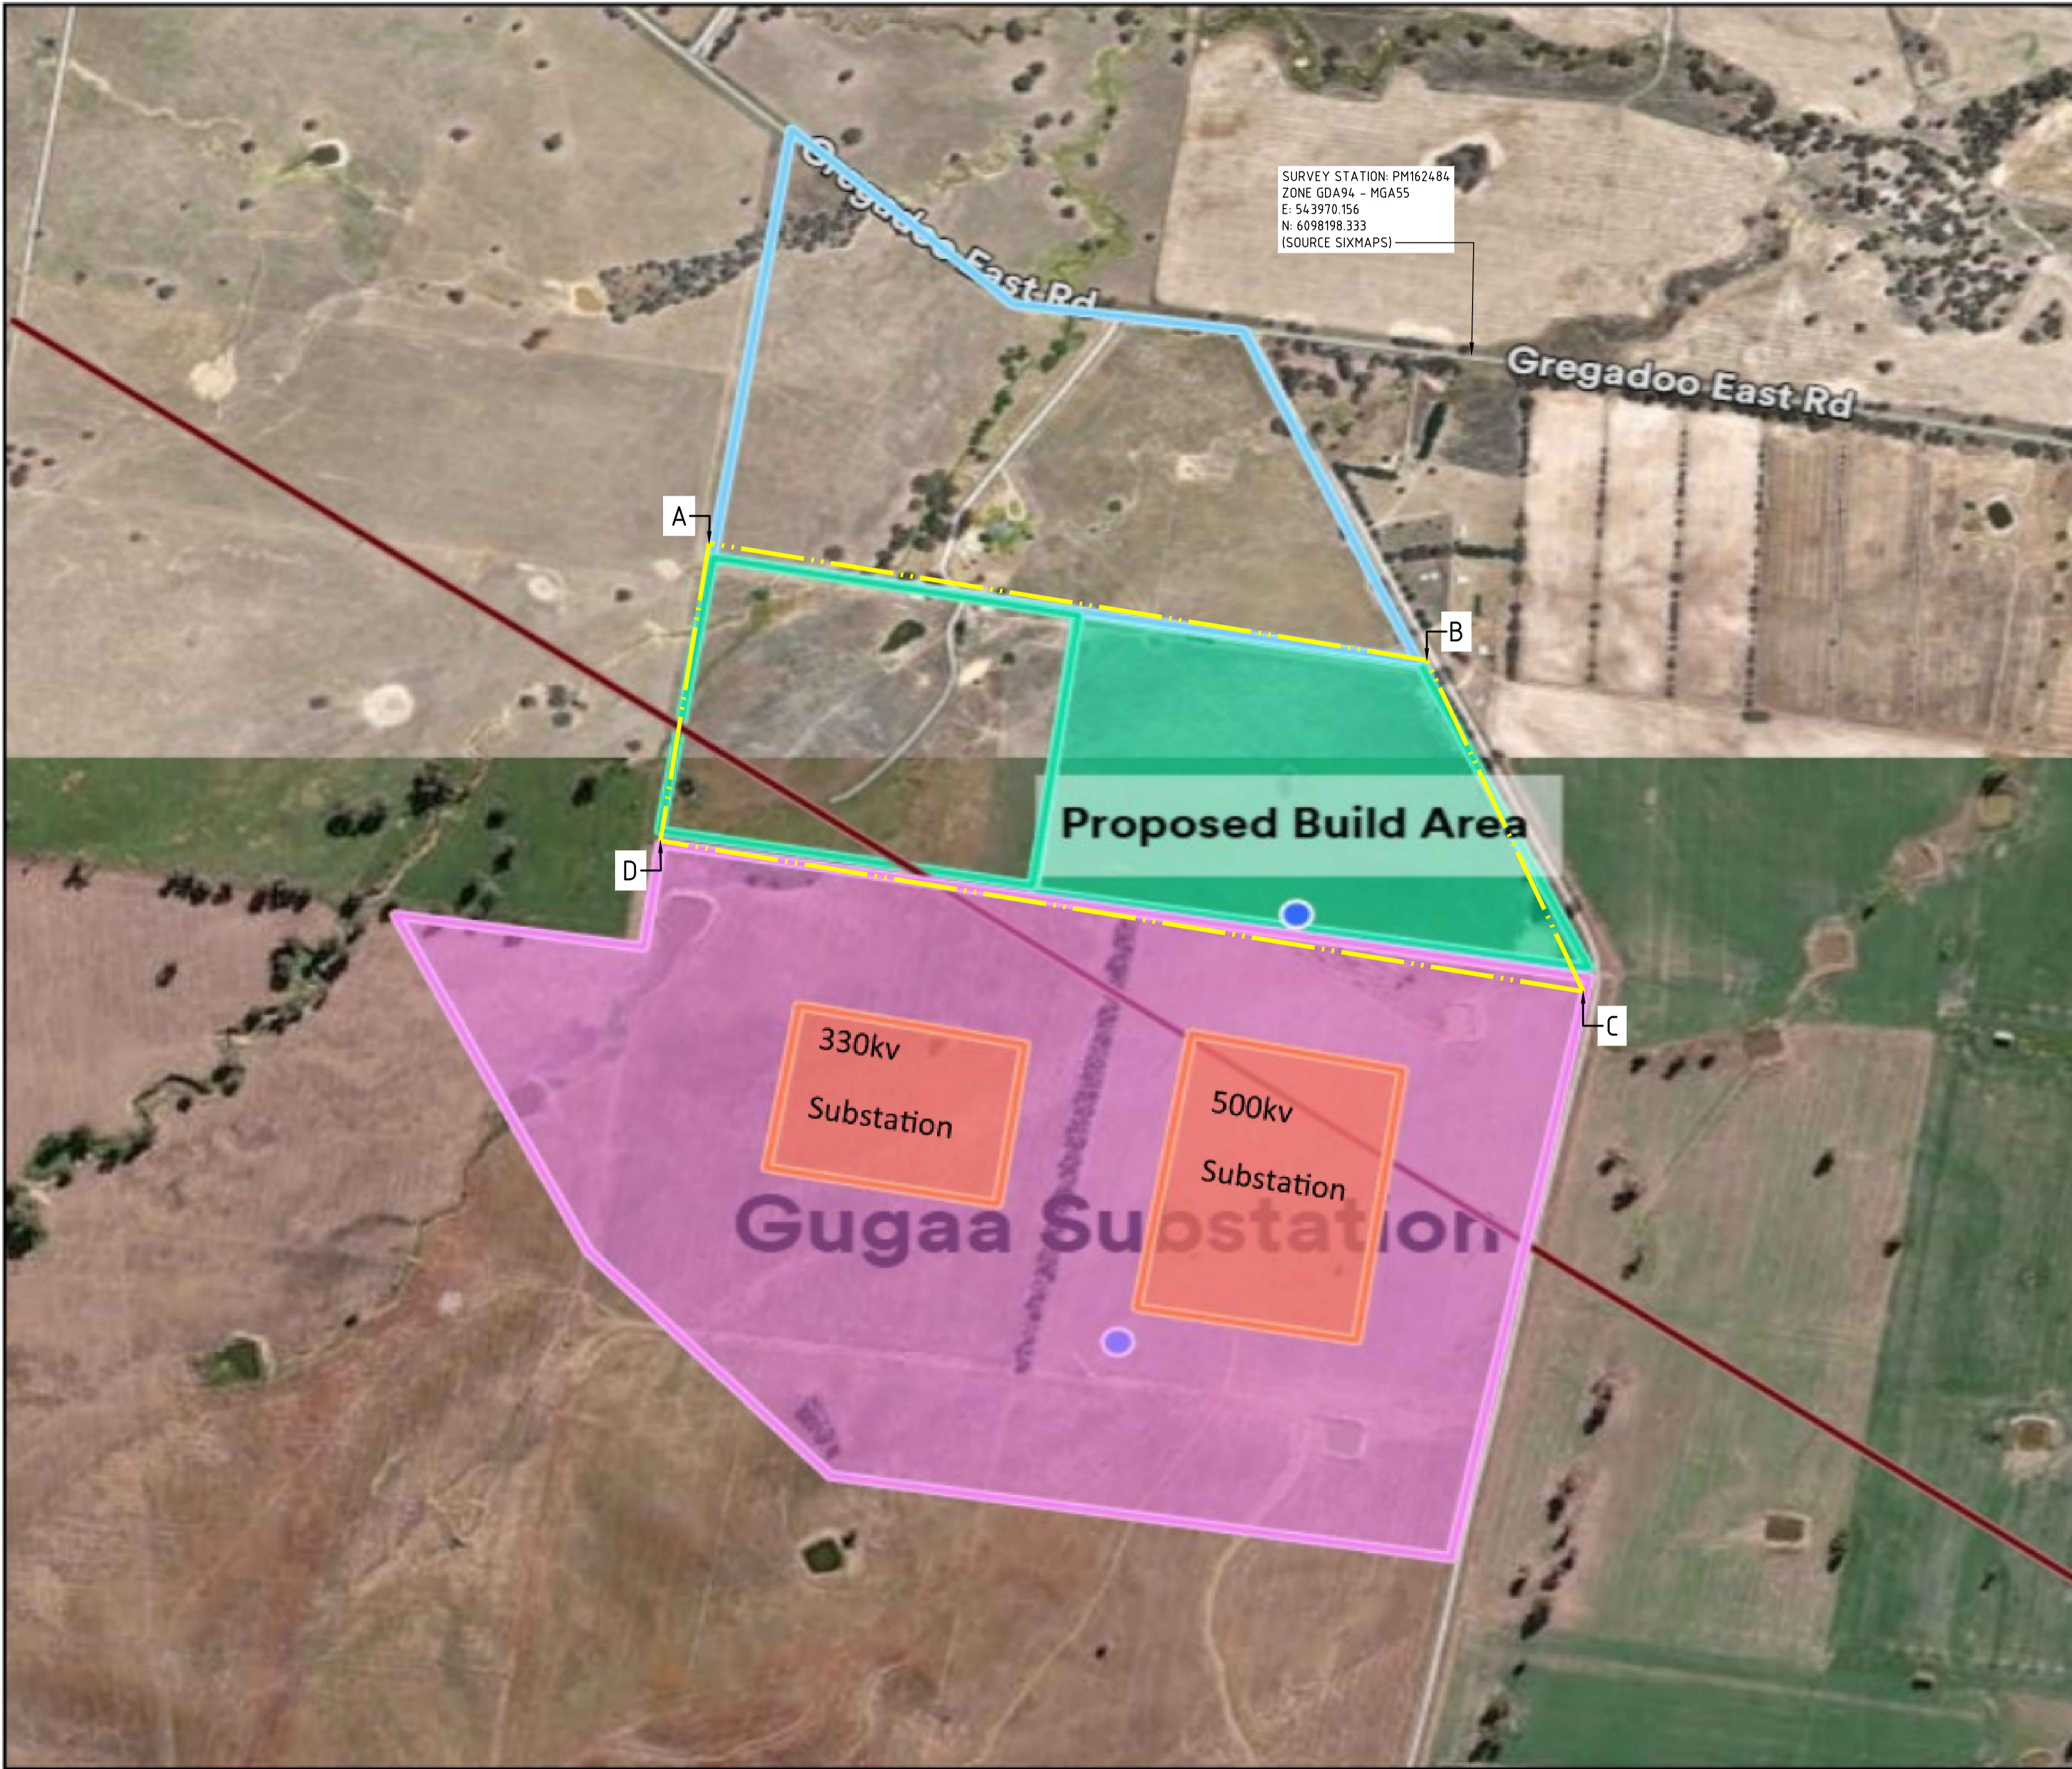

SURVEY STATION: PM162484
 ZONE GDA94 - MGA55
 E: 543970.156
 N: 6098198.333
 (SOURCE SIXMAPS)

GUGAA BESS

Proposed Site
Battery Energy Storage System (BESS)

- LEGEND**
- Build Area
 - Balance Land
 - Additional Land
 - GUGAA Substation Land
 - Current 330kv Line
 - New Gugaa Substations


LEGEND

	SITE BOUNDARY LINE
--	--------------------

SITE COORDINATES

ZONE: GDA94 - MGA55			
TAG	LOCATION	EASTING	NORTHING
A	NORTH-WEST CORNER	542978.496	6097874.663
B	NORTH-EAST CORNER	543889.209	6097726.050
C	SOUTH-EAST CORNER	544087.527	6097306.005
D	SOUTH-WEST CORNER	542916.708	6097497.063

NOT FOR CONSTRUCTION

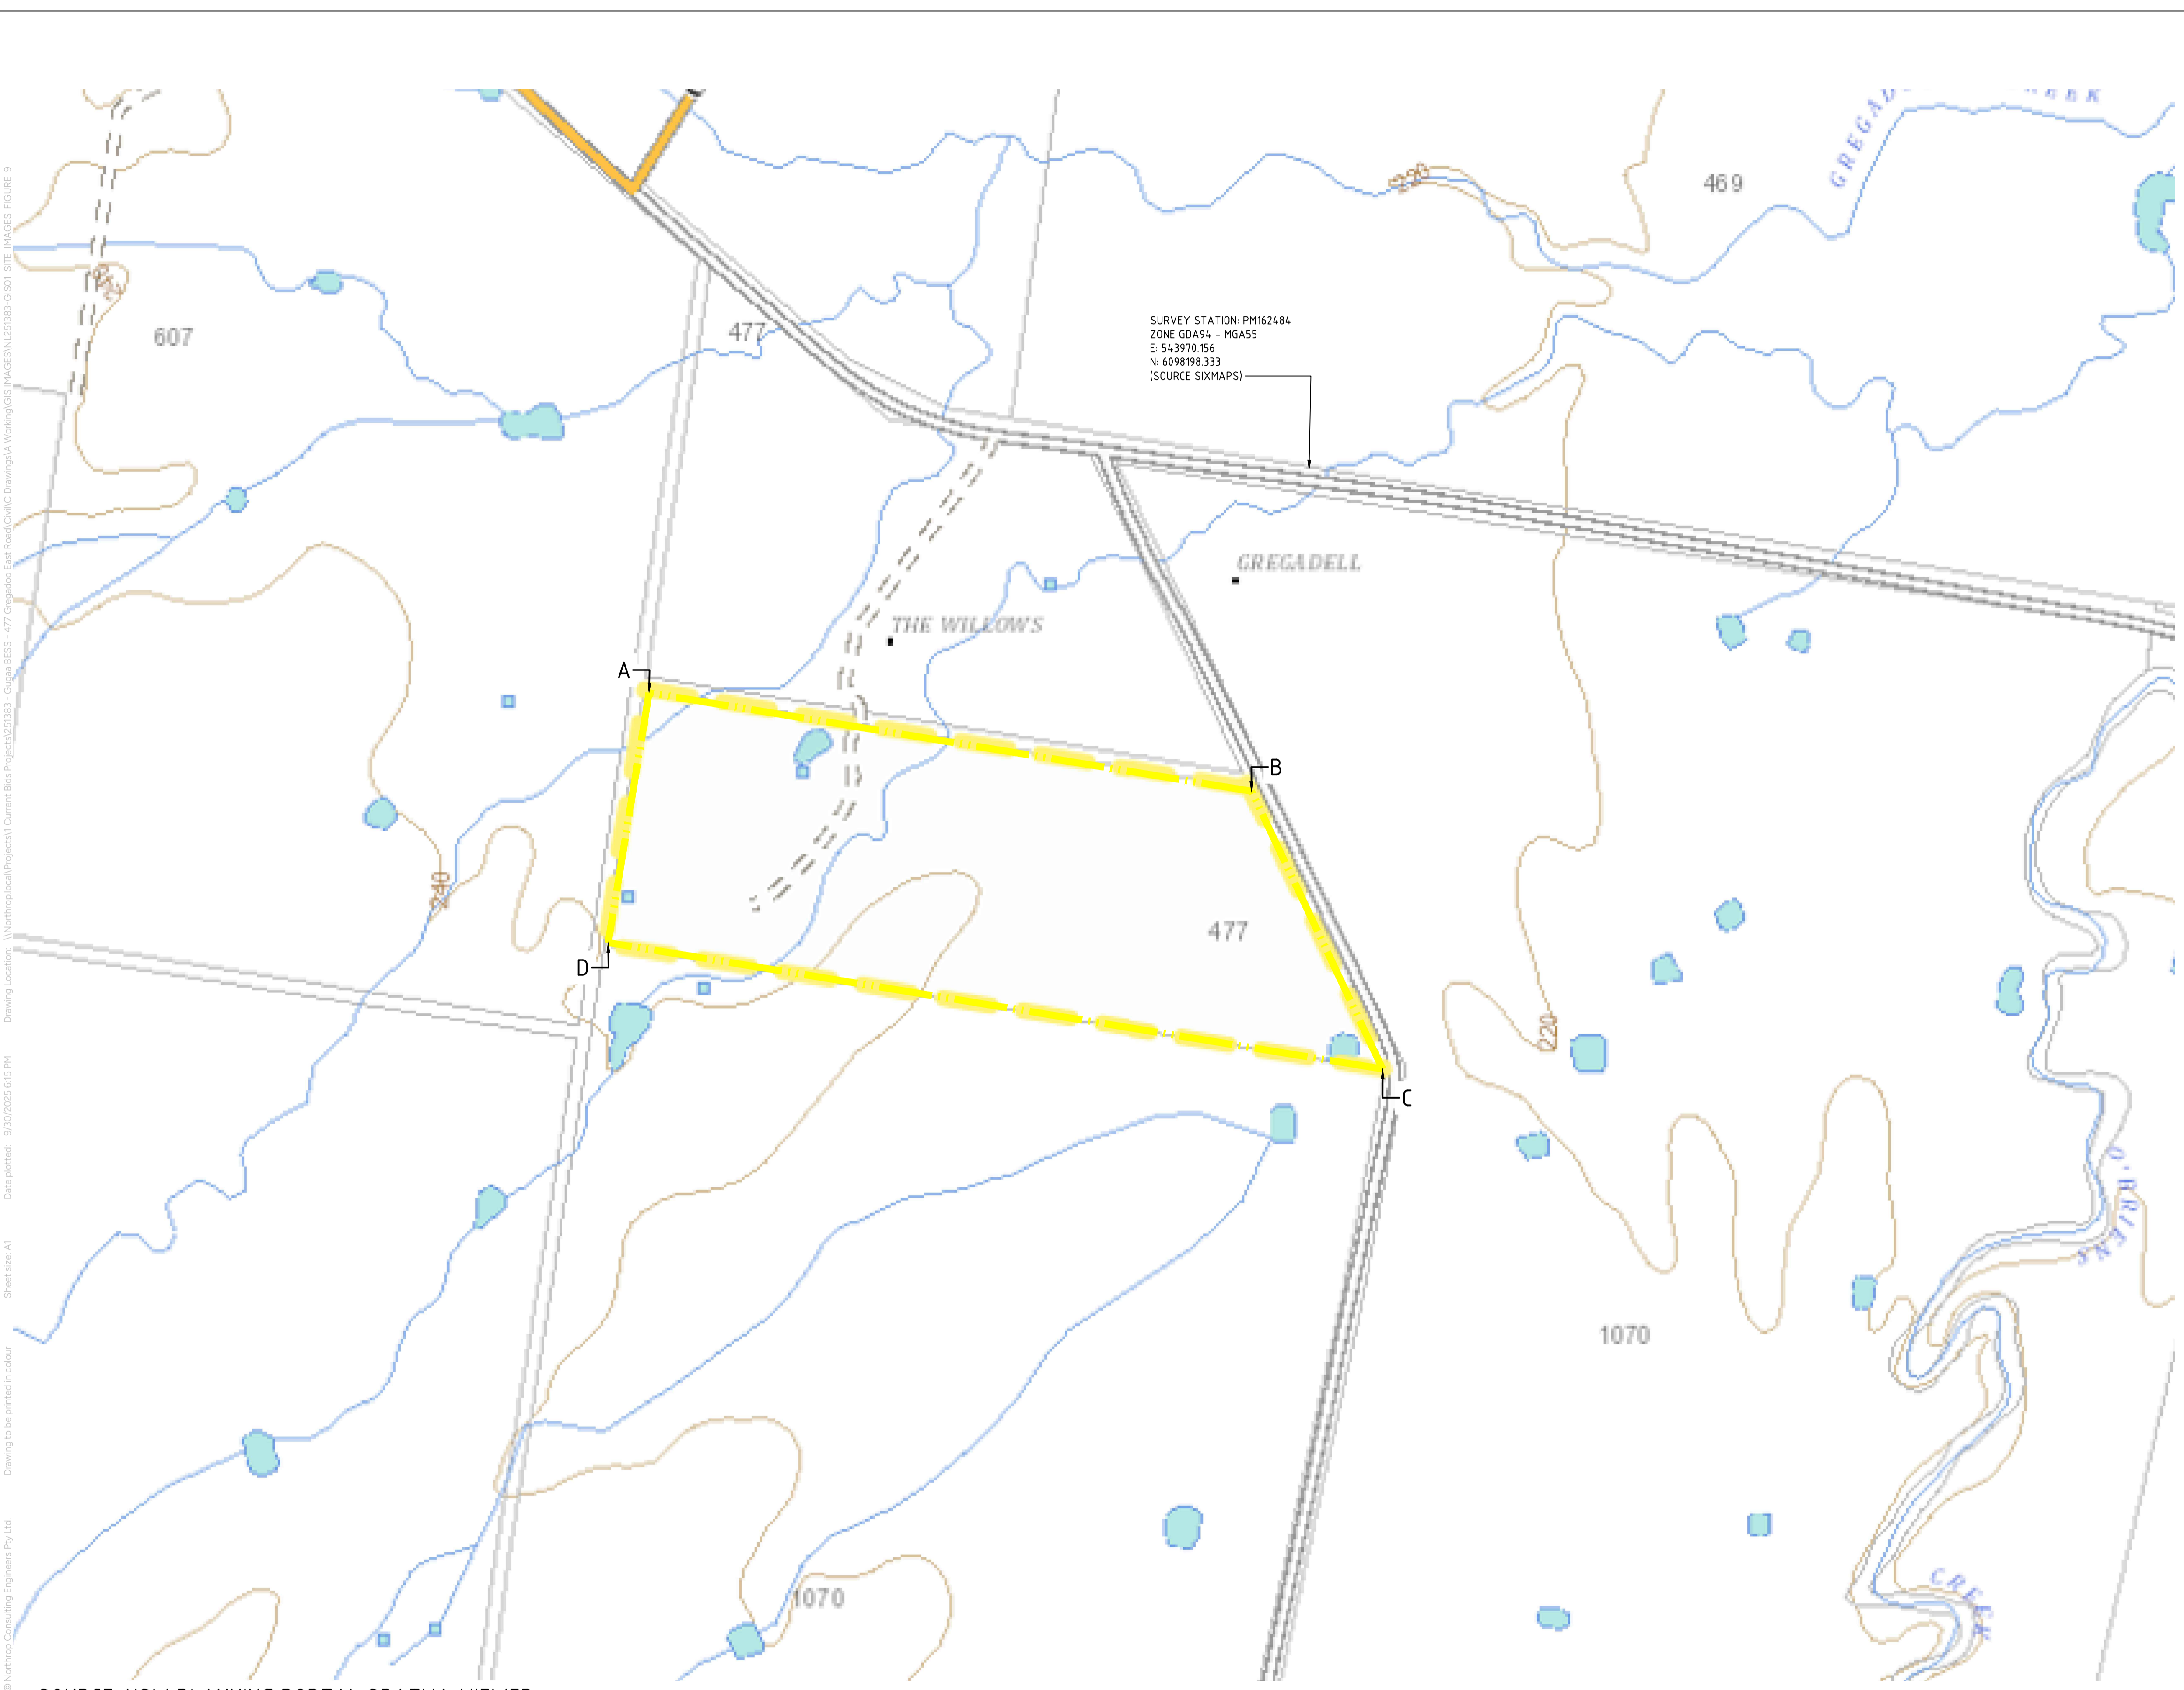

LEGEND	
	SITE BOUNDARY LINE

SITE COORDINATES			
ZONE: GDA94 - MGA55			
TAG	LOCATION	EASTING	NORTHING
A	NORTH-WEST CORNER	542978.496	6097874.663
B	NORTH-EAST CORNER	543889.209	6097726.050
C	SOUTH-EAST CORNER	544087.527	6097306.005
D	SOUTH-WEST CORNER	542916.708	6097497.063

SOURCE: NSW PLANNING PORTAL SPATIAL VIEWER

NOT FOR CONSTRUCTION



NEWCASTLE
 Level 1, 215 Pacific Highway
 Charlestown NSW 2290
 newcastle@northrop.com.au
 (02) 4943 1777

DRAWN RD	JOB MANAGER RD
DESIGNED RD	VERIFIER XX

1:5000
 0 50 100 150 200 250m
 Scale at A1

REV.	DESCRIPTION	ISSUED	DATE
A	ISSUED FOR INFORMATION	RD	30.09.25

PROJECT
GUGAA BESS


ADDRESS
 LOT 114 DP 757261
 LIVINGSTONE GULLY RD
 GREGADOO
 NSW 2650

DRAWING
FIGURE 9

JOB No.
NL251383
DRAWING No.
GIS_C01.09
REV.

Drawing © Northrop Consulting Engineers Pty Ltd. Drawing Location: \\Northrop\local\Projects\1 Current Bids\Projects\183 - Guga Bess - 477 Gregadoo East Road\CIVIC Drawings\A Working\GIS Images\NL251383-GIS01-SITE_IMAGES-FIGURE 9
 Date plotted: 9/30/2025 6:15 PM
 Sheet size: A1
 Drawing to be printed in colour

Drawing © Northrop Consulting Engineers Pty. Ltd. | Drawing to be printed in colour | Sheet size: A1 | Date plotted: 03/02/2025 6:15 PM | Drawing Location: \\Northrop\local\projects\1\Current\Drawings\GIS\Images\NL251383-0501_Site_Images_Figure_10

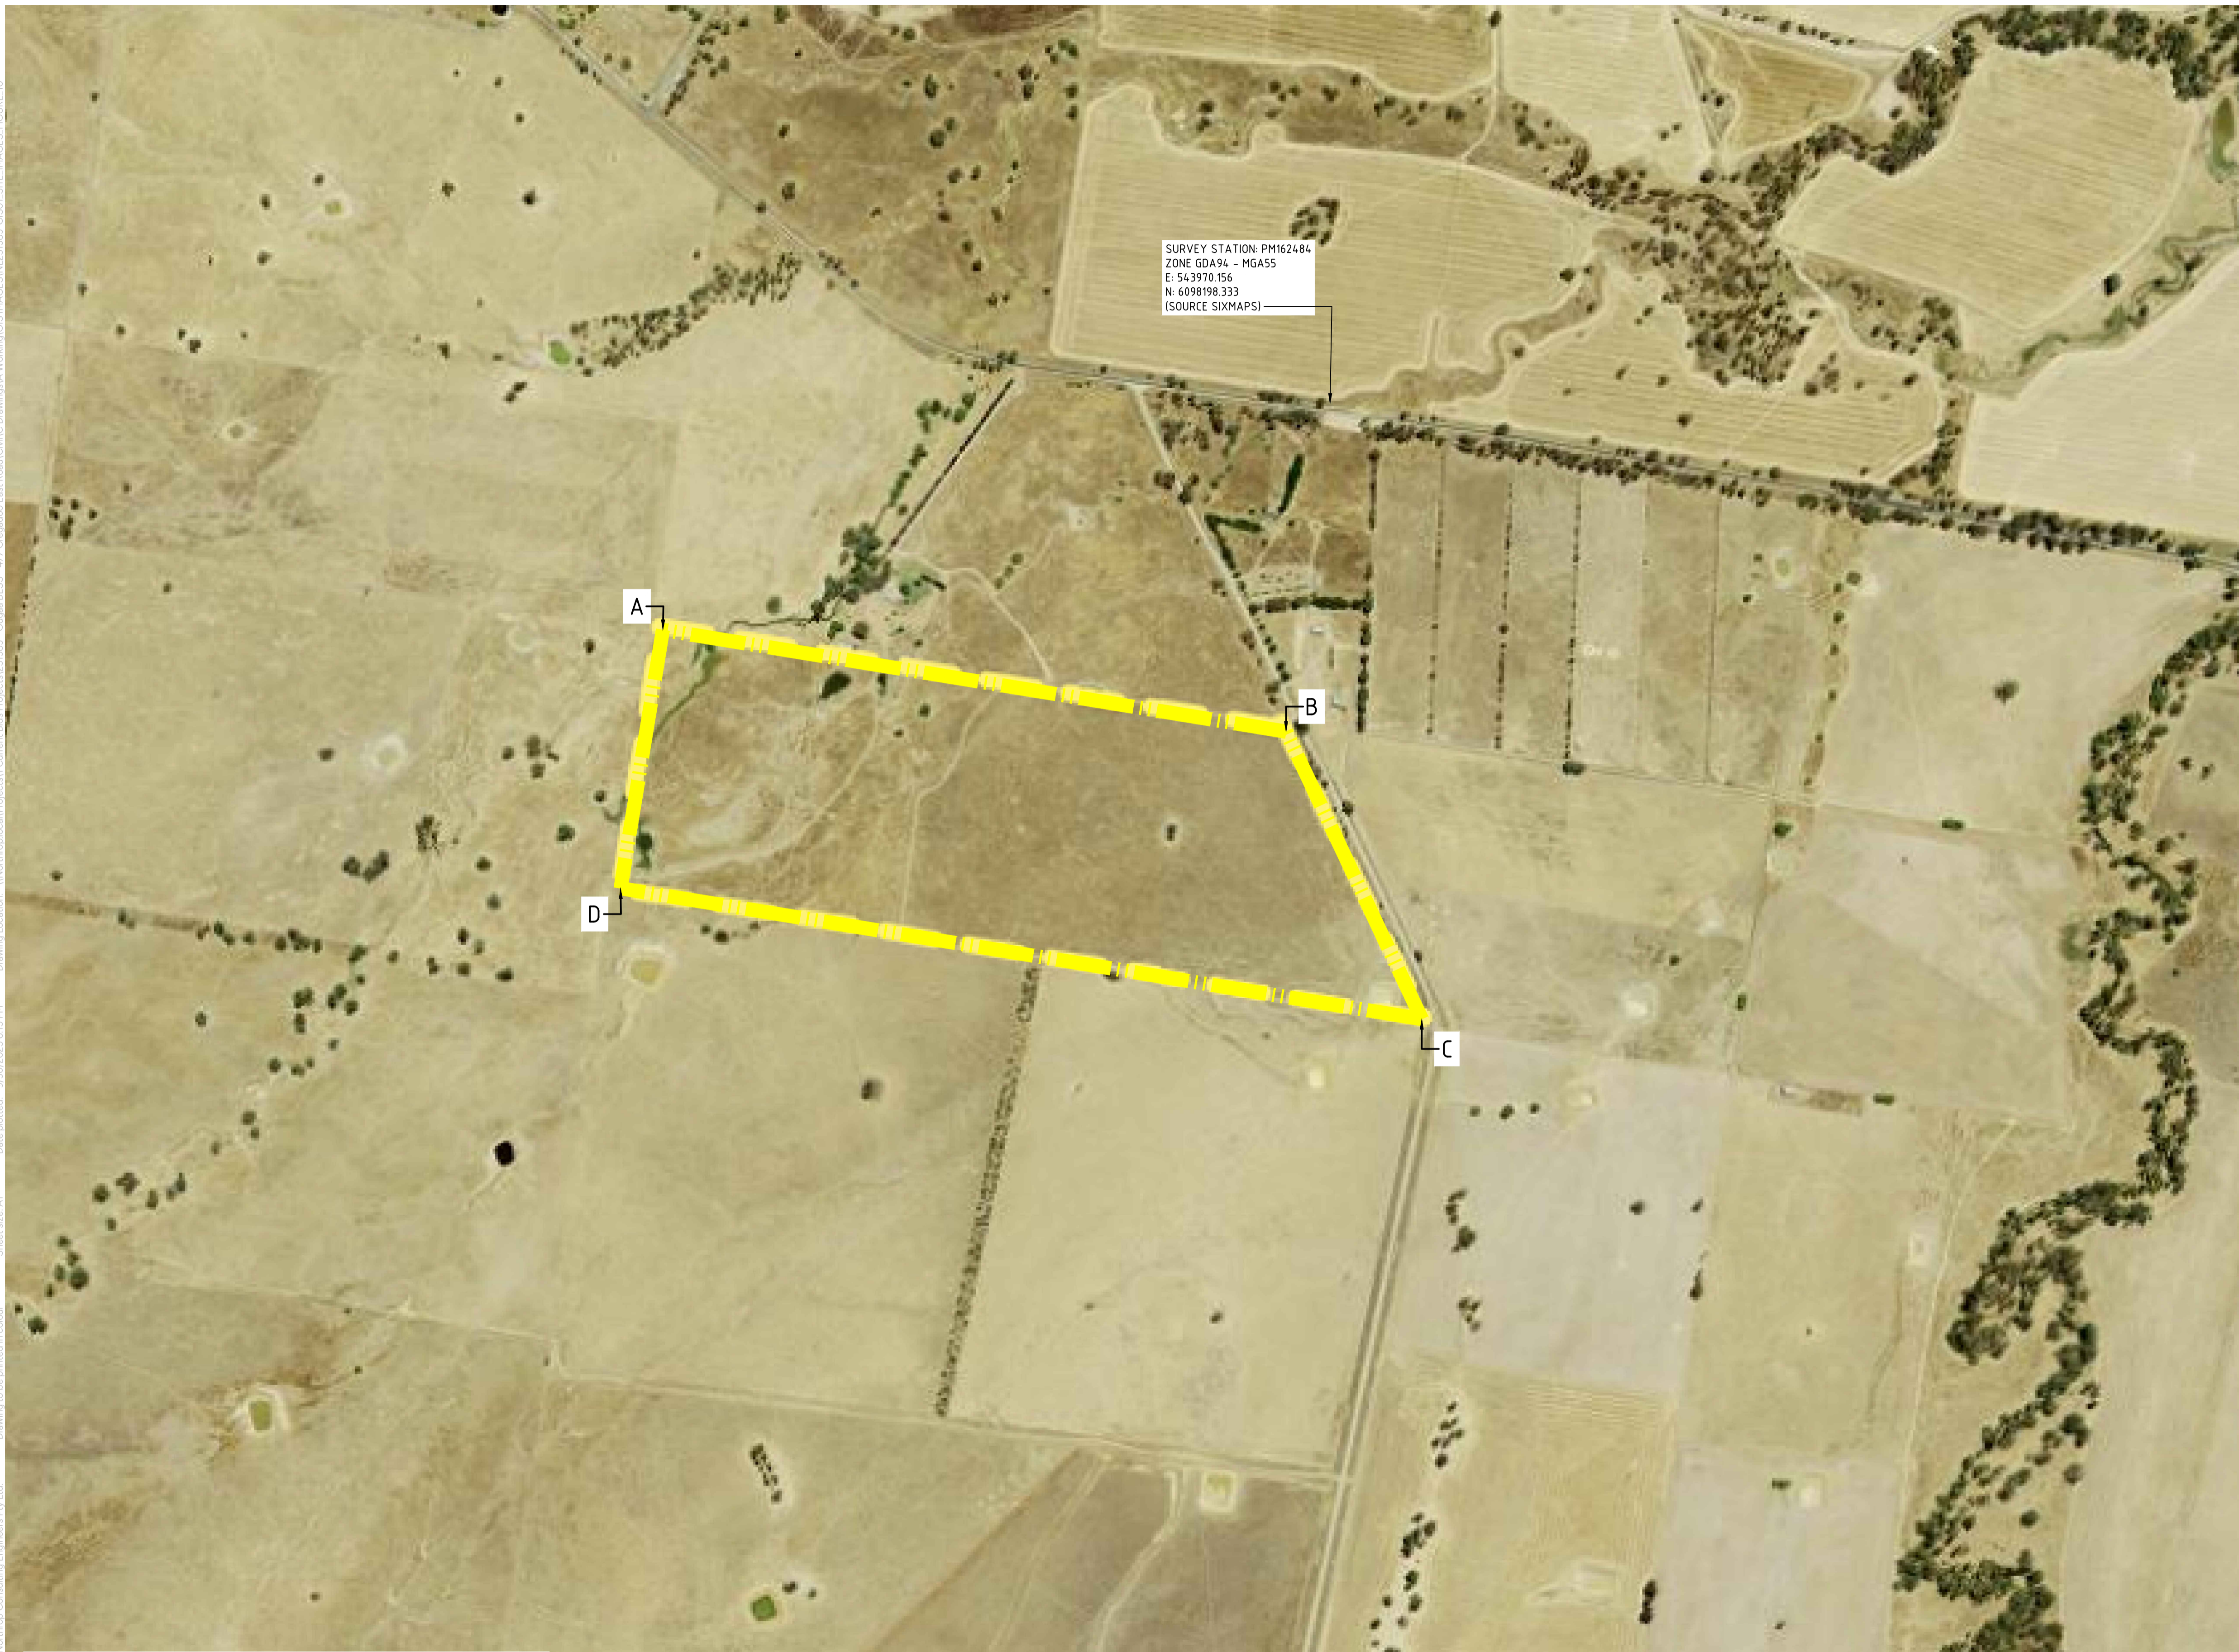

LEGEND	
	SITE BOUNDARY LINE

SITE COORDINATES			
ZONE: GDA94 - MGA55			
TAG	LOCATION	EASTING	NORTHING
A	NORTH-WEST CORNER	542978.496	6097874.663
B	NORTH-EAST CORNER	543889.209	6097726.050
C	SOUTH-EAST CORNER	544087.527	6097306.005
D	SOUTH-WEST CORNER	542916.708	6097497.063


SOURCE: NSW PLANNING PORTAL SPATIAL VIEWER

NOT FOR CONSTRUCTION

Drawing © Northrop Consulting Engineers Pty Ltd. Drawing to be printed in colour. Sheet size: A1. Date plotted: 9/30/2025 6:15 PM. Drawing Location: \\Northrop\Projects\1\Current Bids\Projects\183 - Guga Bess - 477 Gregadoo East Road\CIVIC Drawings\A Working\GIS IMAGES\NL251383 - GIS01 SITE IMAGES - FIGURE 11

LEGEND	
	SITE BOUNDARY LINE

SITE COORDINATES			
ZONE: GDA94 - MGA55			
TAG	LOCATION	EASTING	NORTHING
A	NORTH-WEST CORNER	542978.496	6097874.663
B	NORTH-EAST CORNER	543889.209	6097726.050
C	SOUTH-EAST CORNER	544087.527	6097306.005
D	SOUTH-WEST CORNER	542916.708	6097497.063

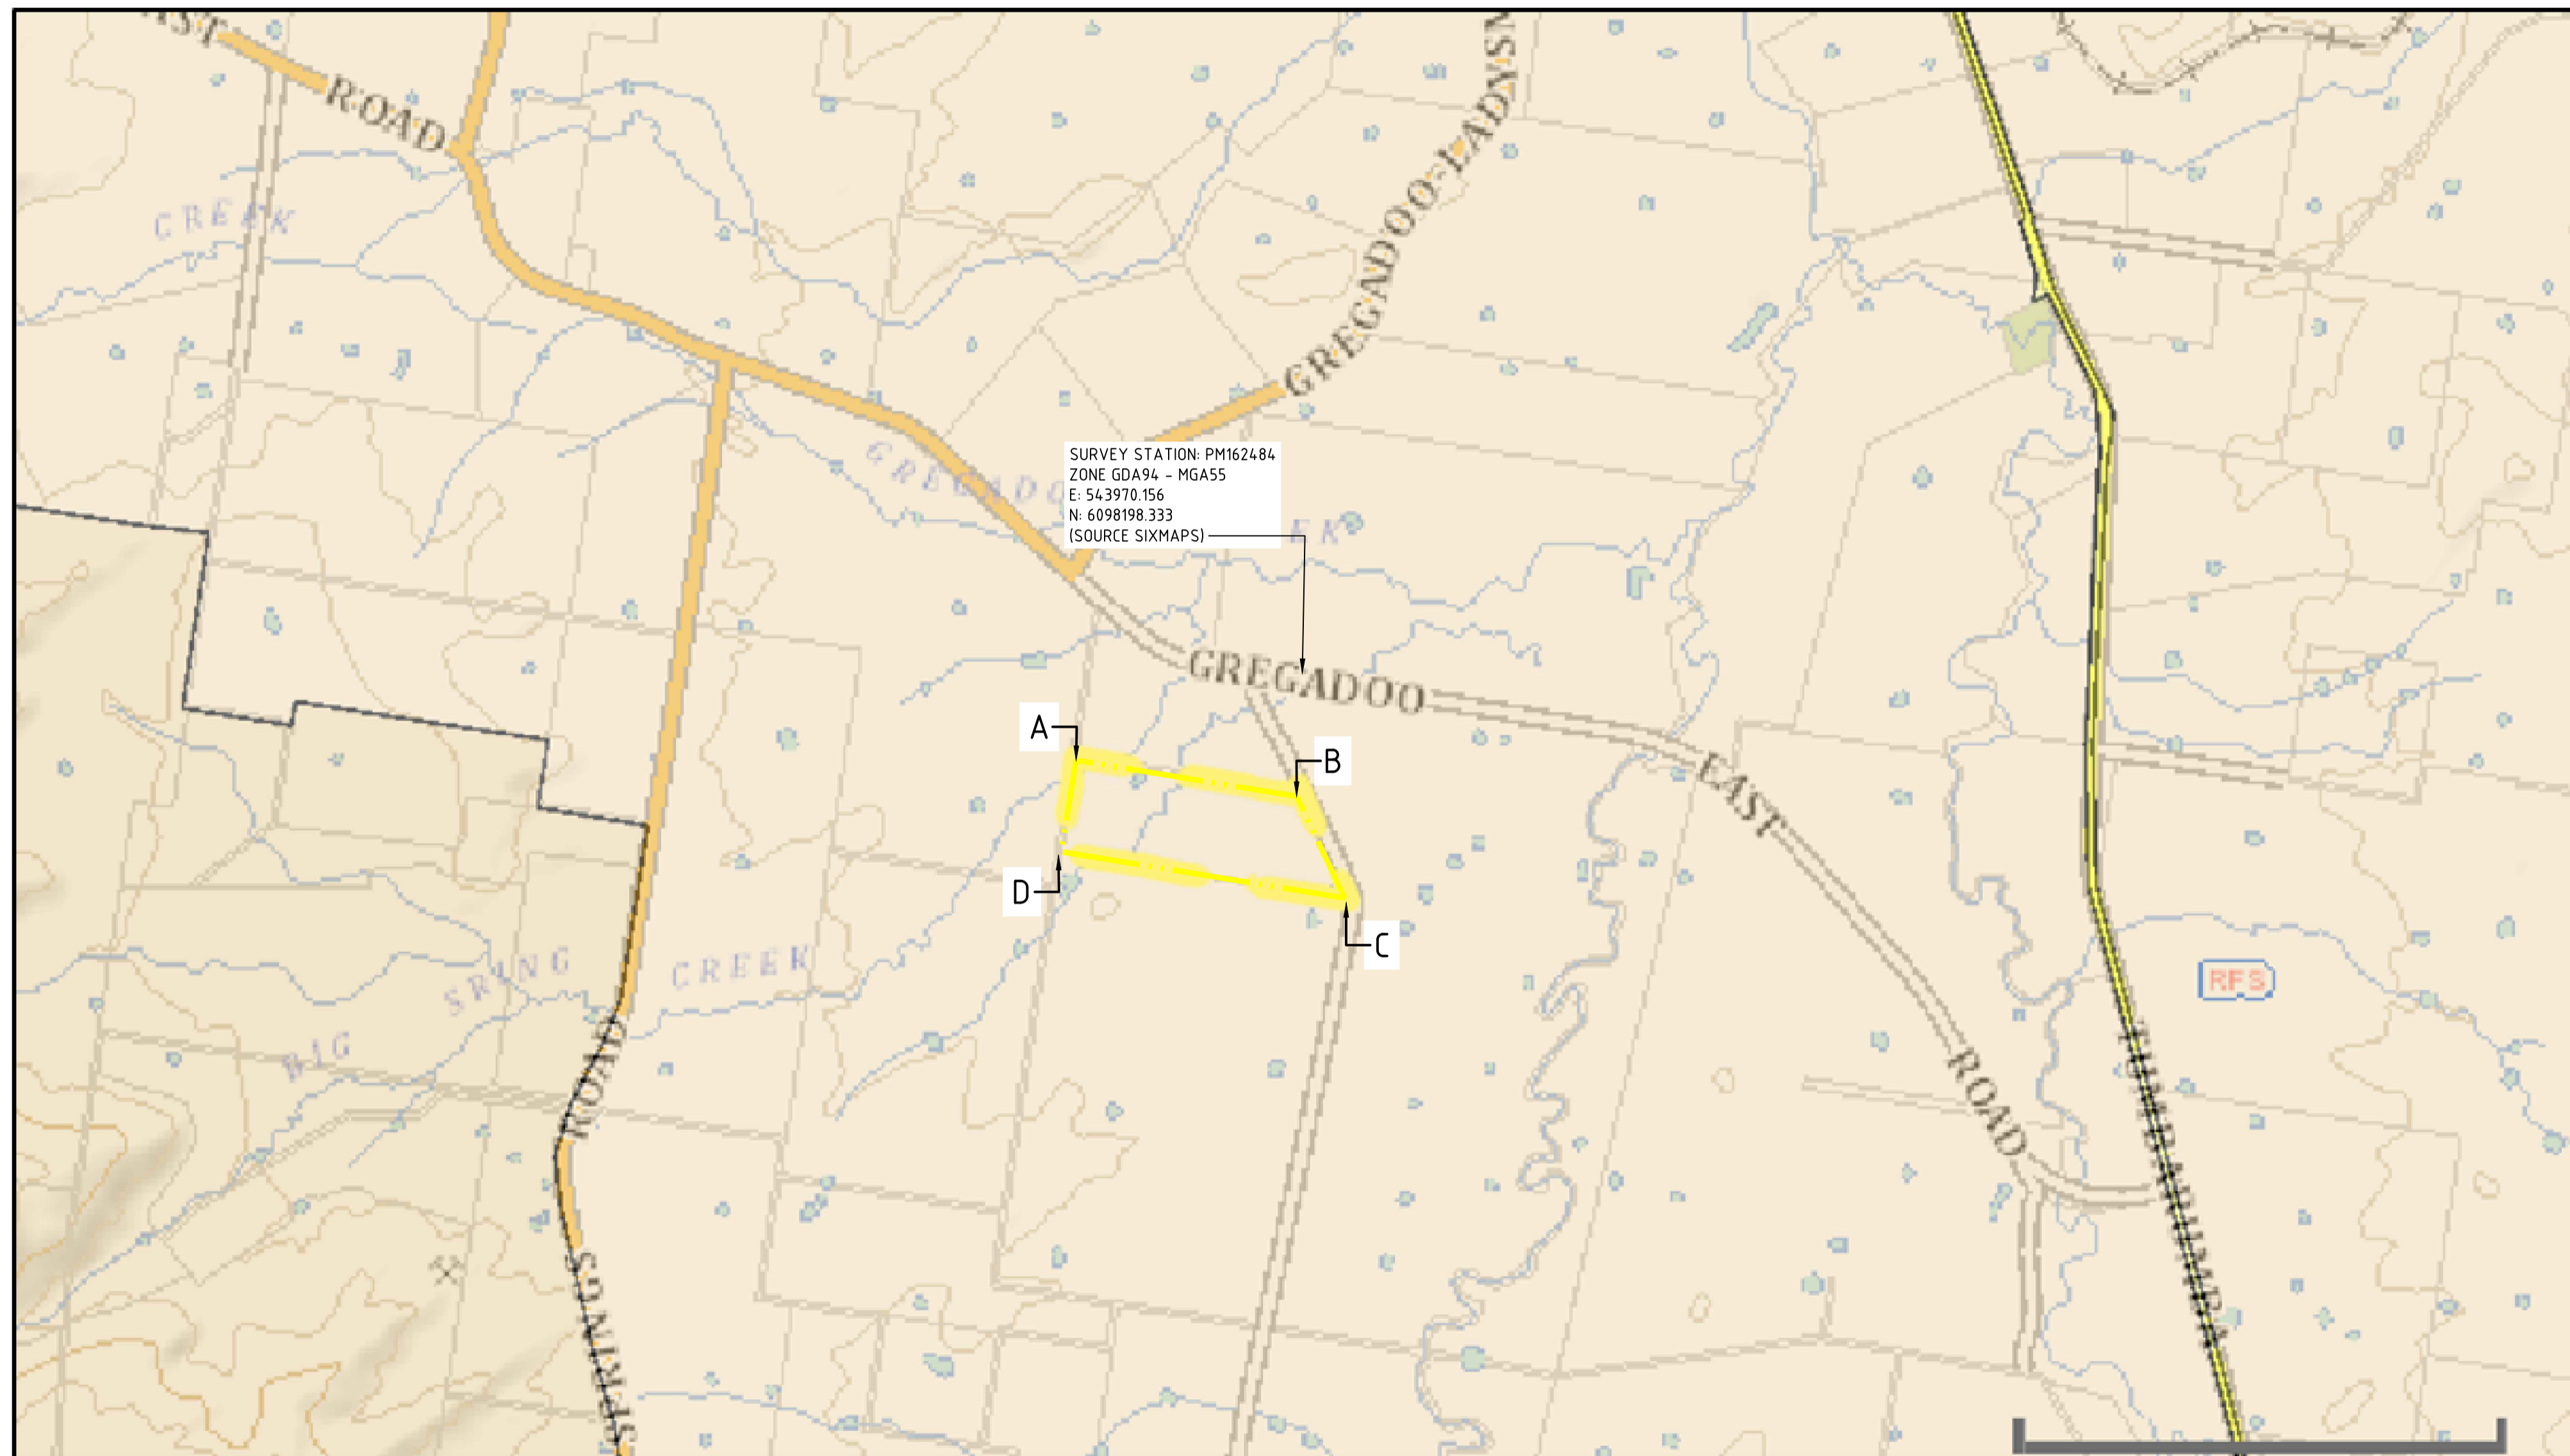


SOURCE: NSW PLANNING PORTAL SPATIAL VIEWER

NOT FOR CONSTRUCTION

LEGEND	
	SITE BOUNDARY LINE

SITE COORDINATES			
		ZONE: GDA94 - MGA55	
TAG	LOCATION	EASTING	NORTHING
A	NORTH-WEST CORNER	542978.496	6097874.663
B	NORTH-EAST CORNER	543889.209	6097726.050
C	SOUTH-EAST CORNER	544087.527	6097306.005
D	SOUTH-WEST CORNER	542916.708	6097497.063

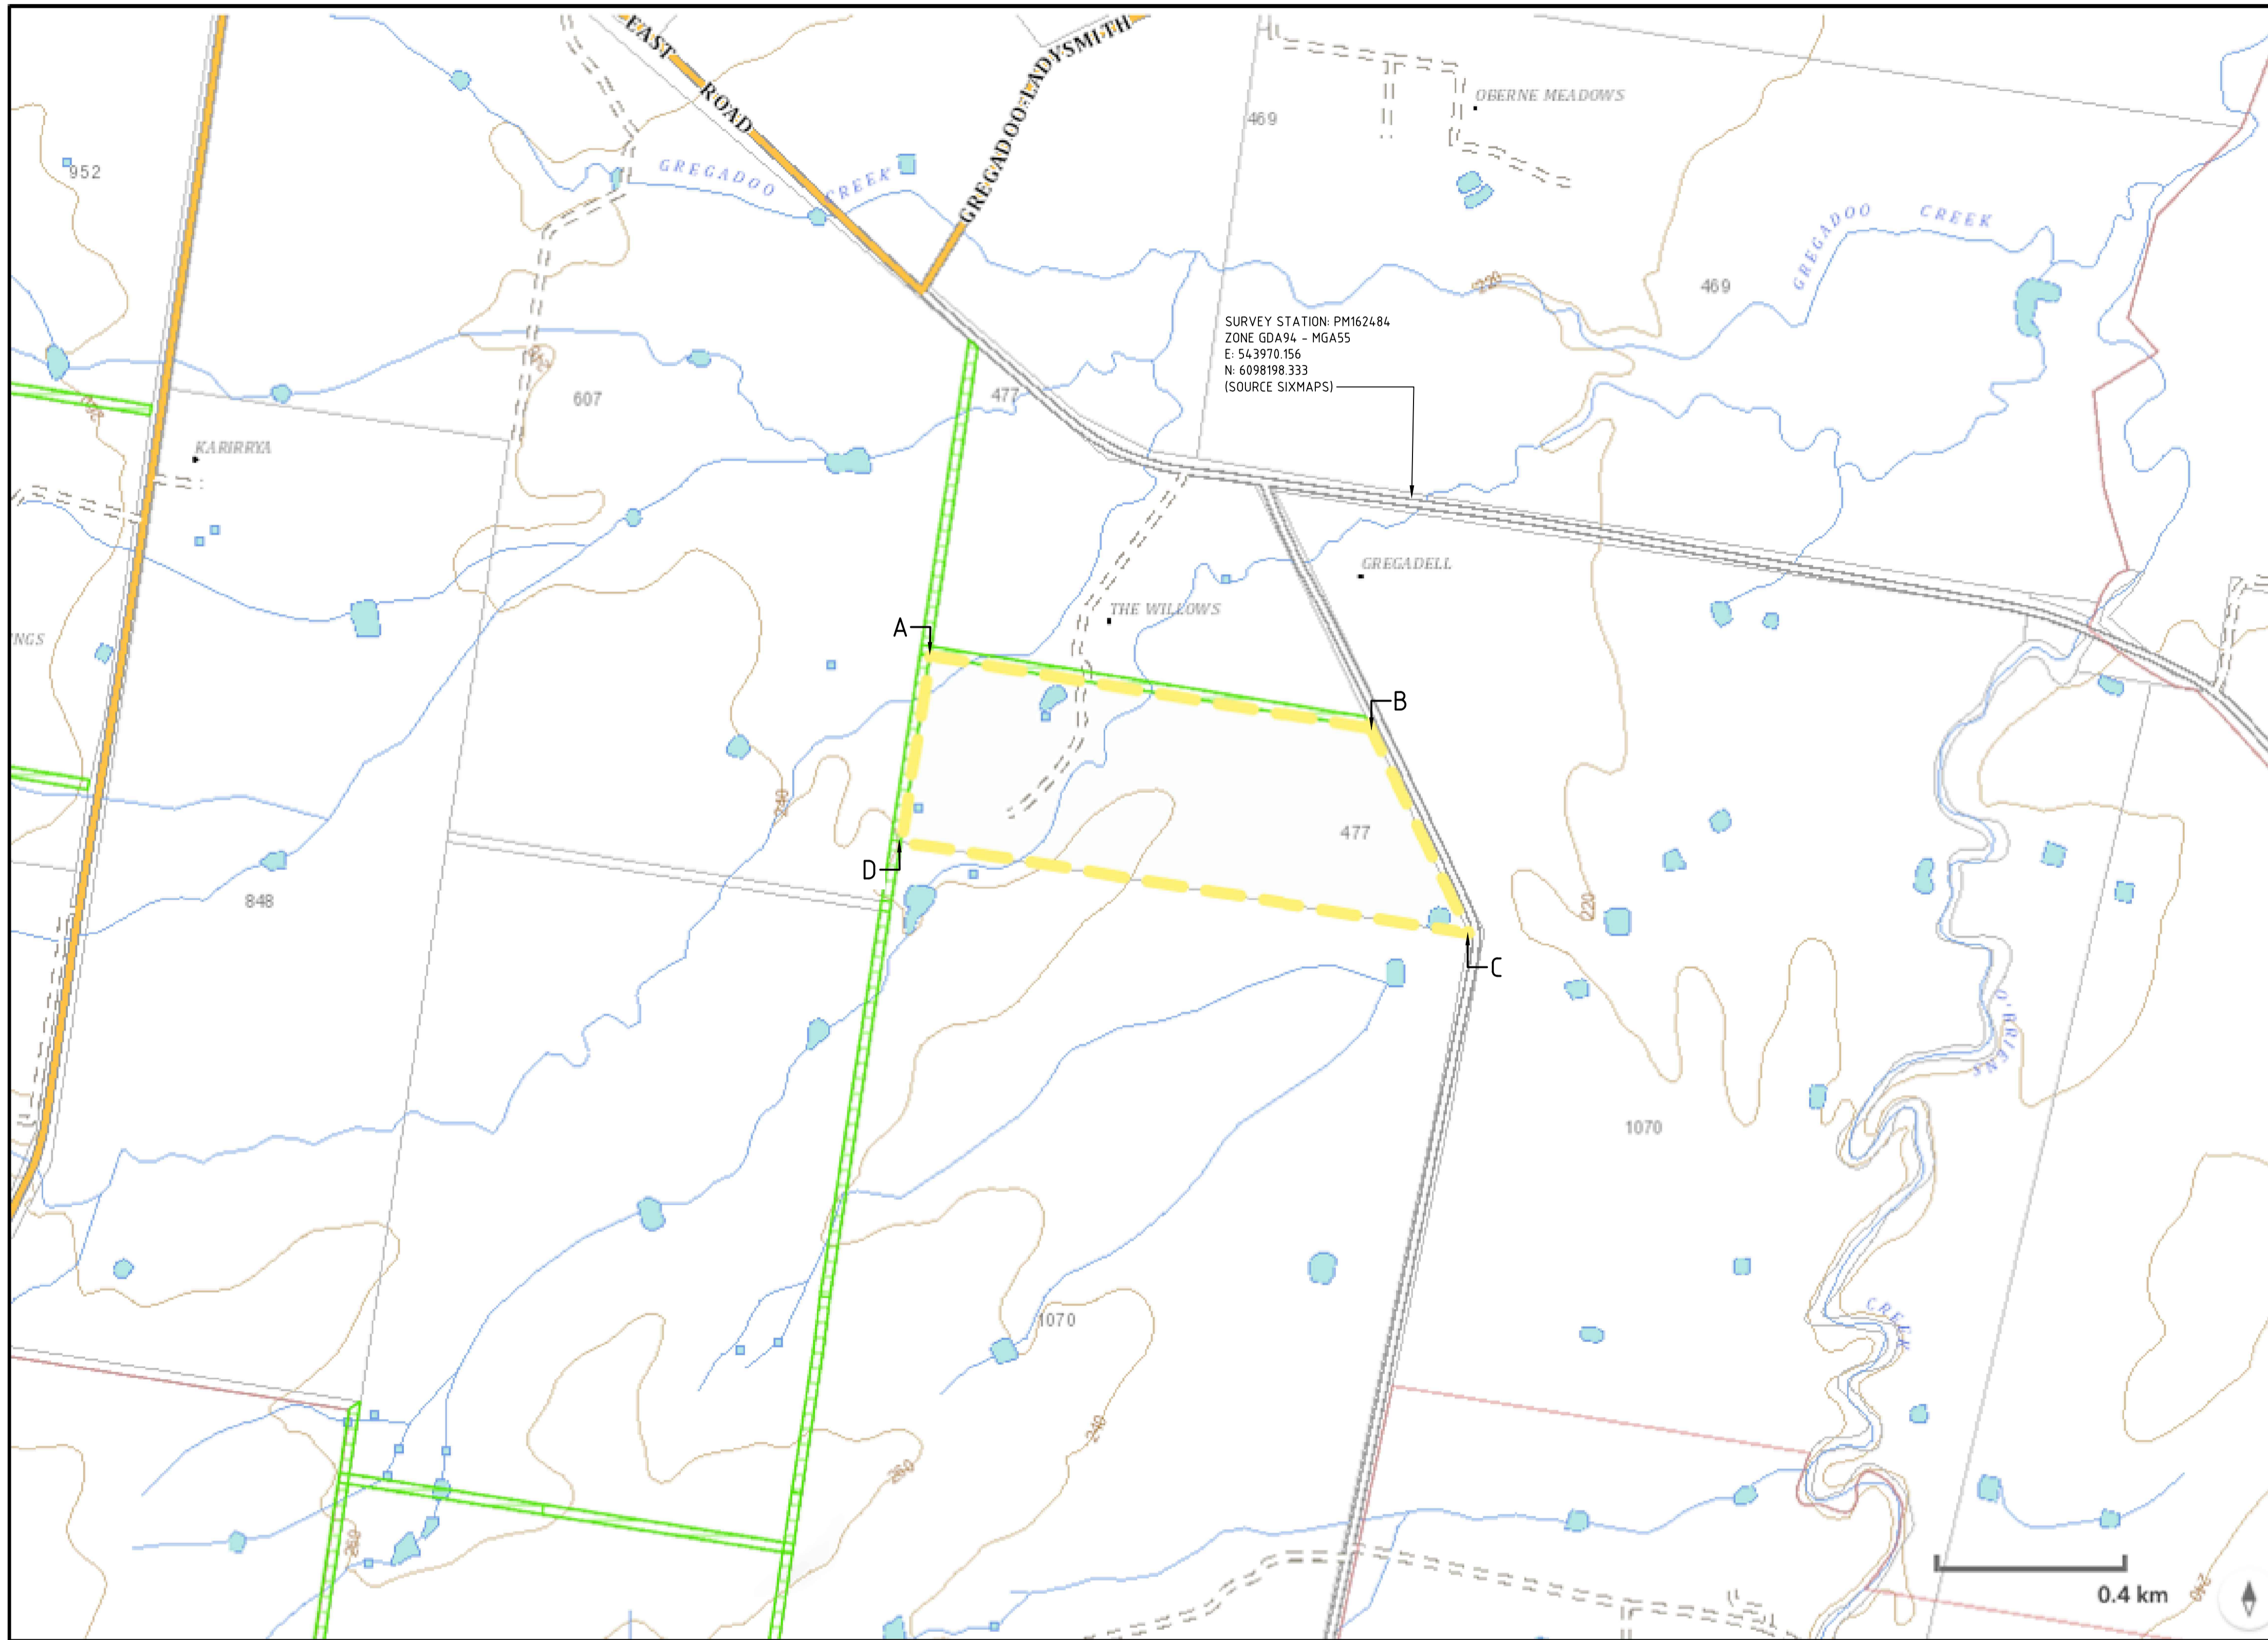


SOURCE: NSW PLANNING PORTAL SPATIAL VIEWER

NOT FOR CONSTRUCTION

Drawing © Northrop Consulting Engineers Pty Ltd. Drawing to be printed in colour. Sheet size: A1. Date plotted: 9/30/2025 6:15 PM. Drawing Location: \\Northrop\Projects\1\Current\Bids\Projects\251383 - GUGAA BESS - 477 Gregadoo East Road\CIVIC Drawings\A Working\GIS IMAGES\NL251383 - GIS01 SITE IMAGES - FIGURE 13

LEGEND	
	SITE BOUNDARY LINE

SITE COORDINATES			
ZONE: GDA94 - MGA55			
TAG	LOCATION	EASTING	NORTHING
A	NORTH-WEST CORNER	542978.496	6097874.663
B	NORTH-EAST CORNER	543889.209	6097726.050
C	SOUTH-EAST CORNER	544087.527	6097306.005
D	SOUTH-WEST CORNER	542916.708	6097497.063

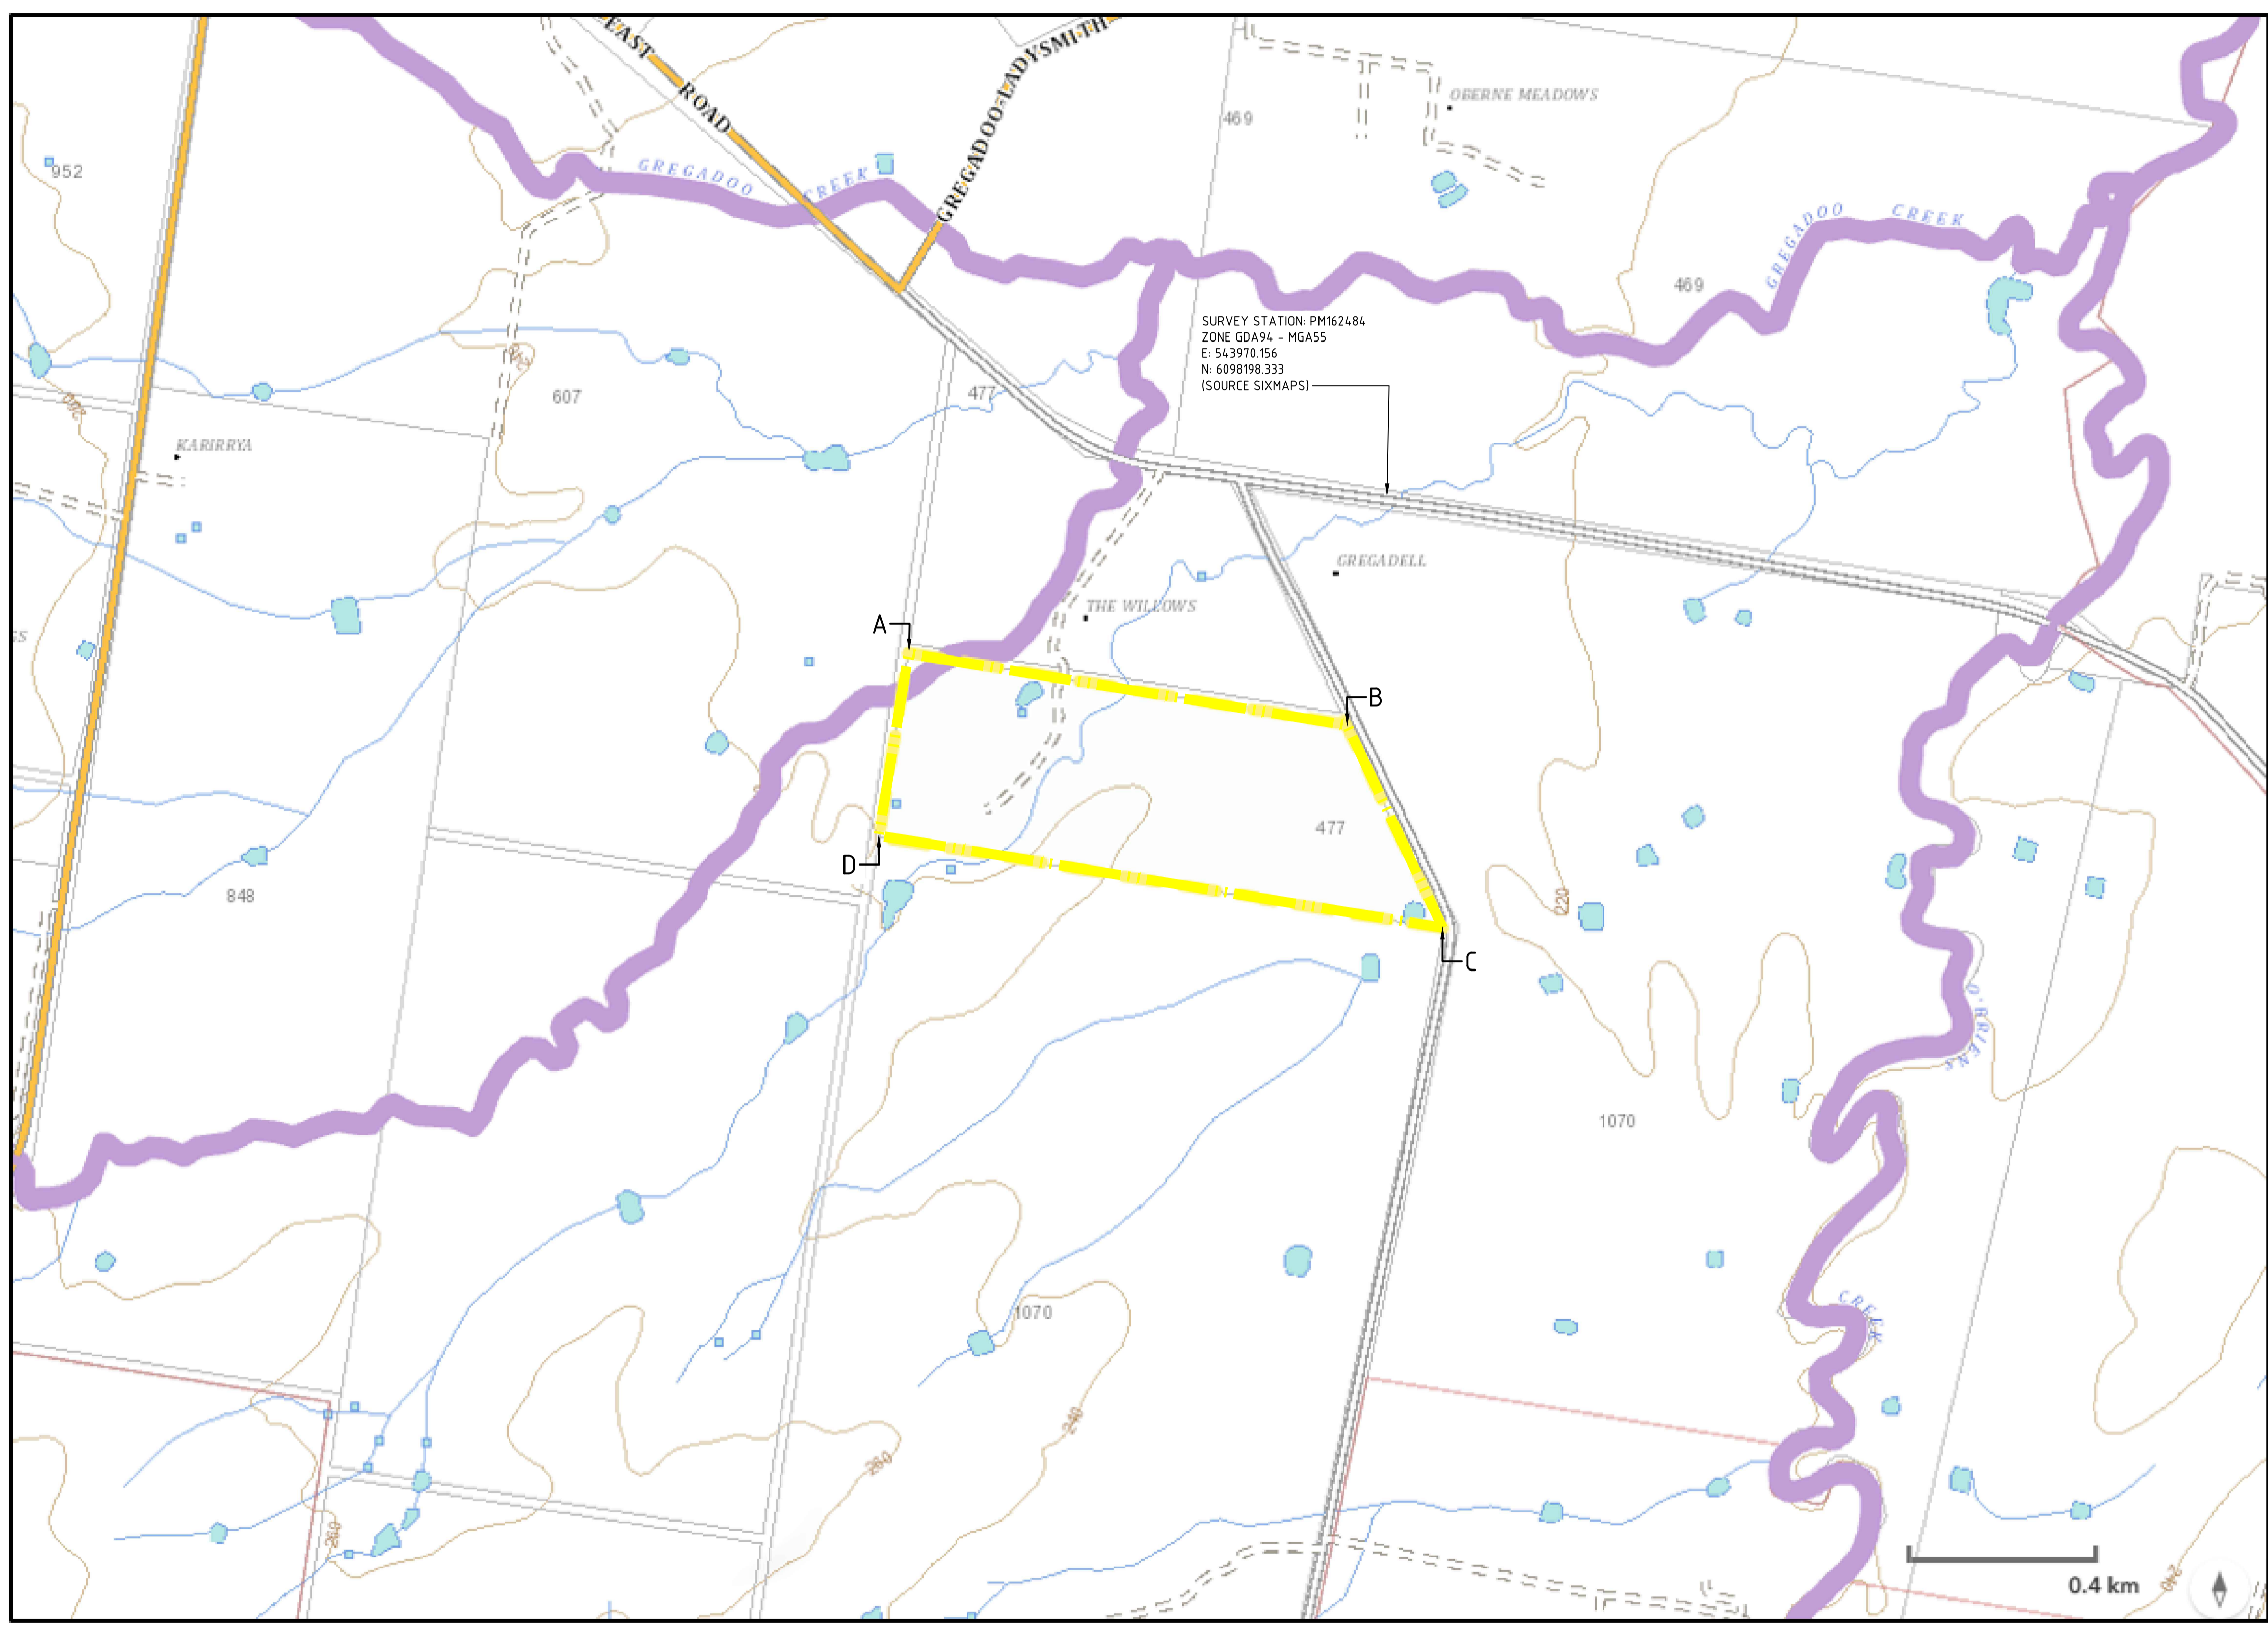


SOURCE: NSW PLANNING PORTAL SPATIAL VIEWER

NOT FOR CONSTRUCTION

Drawing © Northrop Consulting Engineers Pty Ltd. Drawing to be printed in colour. Sheet size: A1. Date plotted: 9/30/2025 6:15 PM. Drawing Location: \\Northrop\Projects\1\Current\Bids\Projects\251383 - GUGAA BESS - 477 Gregadoo East Road\CIVIC Drawings\A Working\GIS IMAGES\NL251383 - GIS01 SITE IMAGES - FIGURE 14

LEGEND	
	SITE BOUNDARY LINE

SITE COORDINATES			
ZONE: GDA94 - MGA55			
TAG	LOCATION	EASTING	NORTHING
A	NORTH-WEST CORNER	542978.496	6097874.663
B	NORTH-EAST CORNER	543889.209	6097726.050
C	SOUTH-EAST CORNER	544087.527	6097306.005
D	SOUTH-WEST CORNER	542916.708	6097497.063

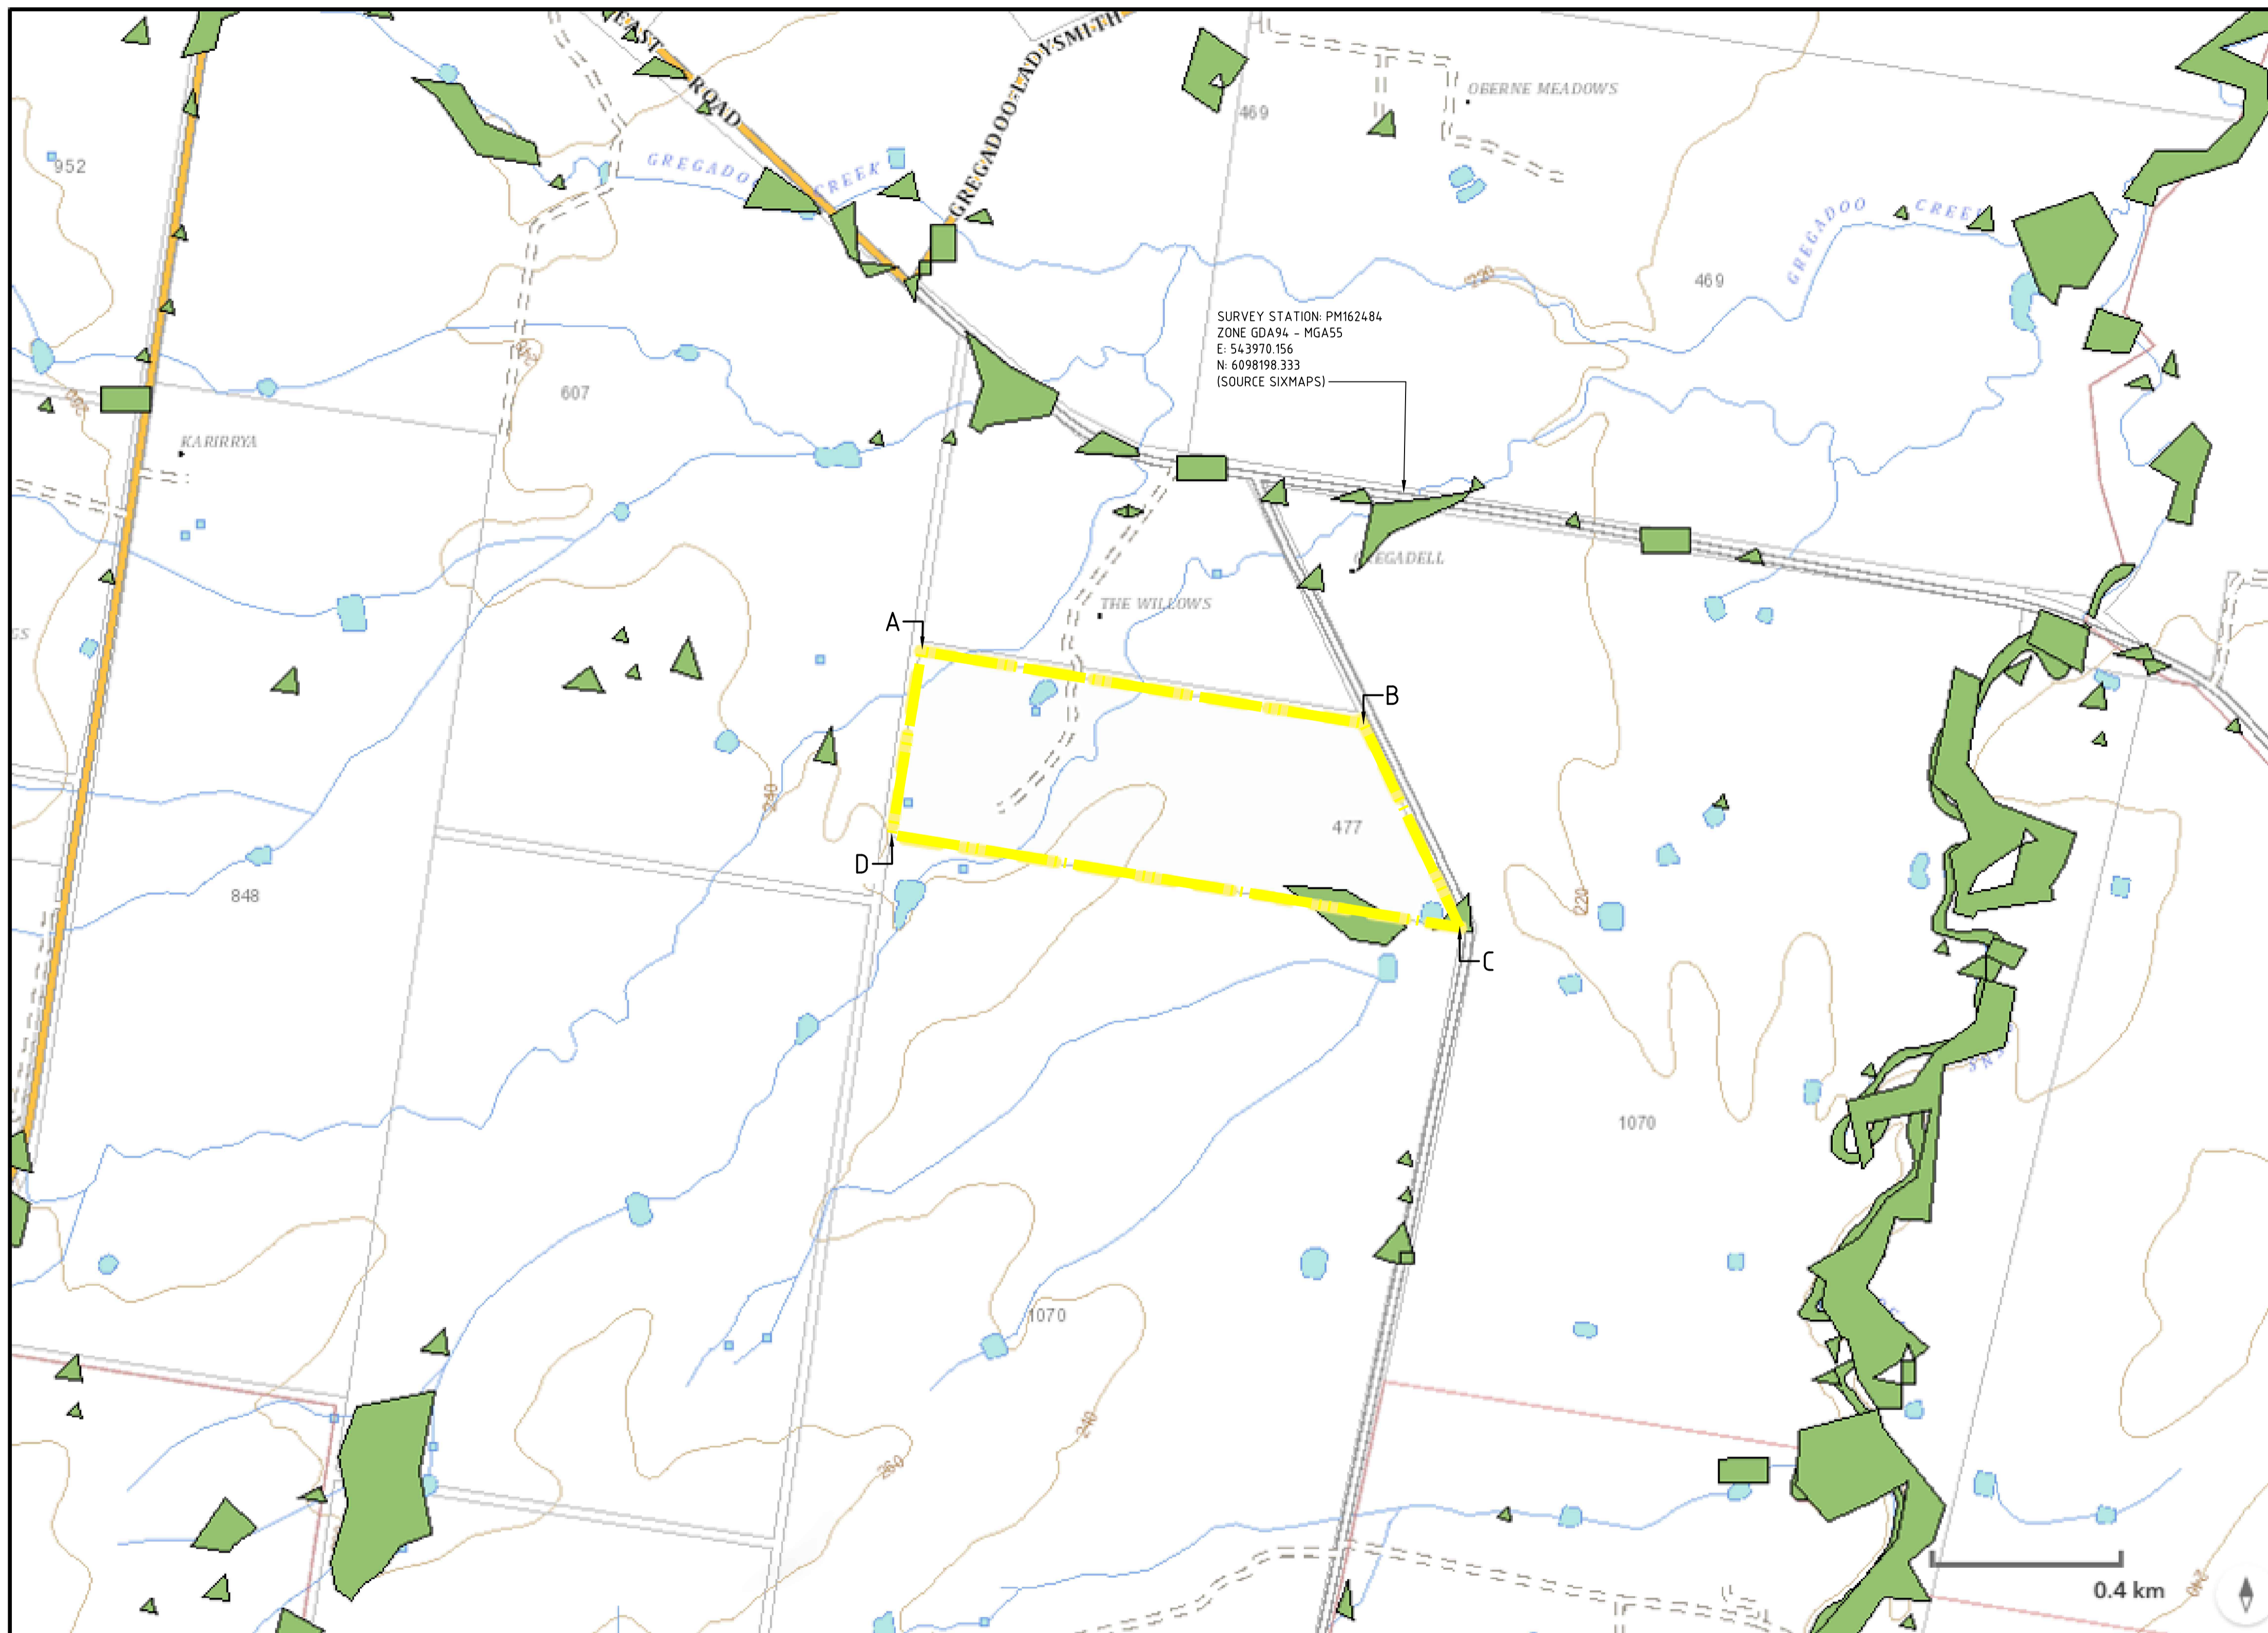


SOURCE: NSW PLANNING PORTAL SPATIAL VIEWER

NOT FOR CONSTRUCTION

Drawing © Northrop Consulting Engineers Pty Ltd. Drawing to be printed in colour. Date plotted: 9/30/2025 6:15 PM. Sheet size: A1. Drawing Location: \\Northrop\local\Projects\1 - Current Bids\Projects\251383 - GUGAA BESS - 477 Gregadoo East Road\GIS Images\NL251383 - GIS\1 - SITE_IMAGES - FIGURE 15

LEGEND	
	SITE BOUNDARY LINE

SITE COORDINATES			
ZONE: GDA94 - MGA55			
TAG	LOCATION	EASTING	NORTHING
A	NORTH-WEST CORNER	542978.496	6097874.663
B	NORTH-EAST CORNER	543889.209	6097726.050
C	SOUTH-EAST CORNER	544087.527	6097306.005
D	SOUTH-WEST CORNER	542916.708	6097497.063

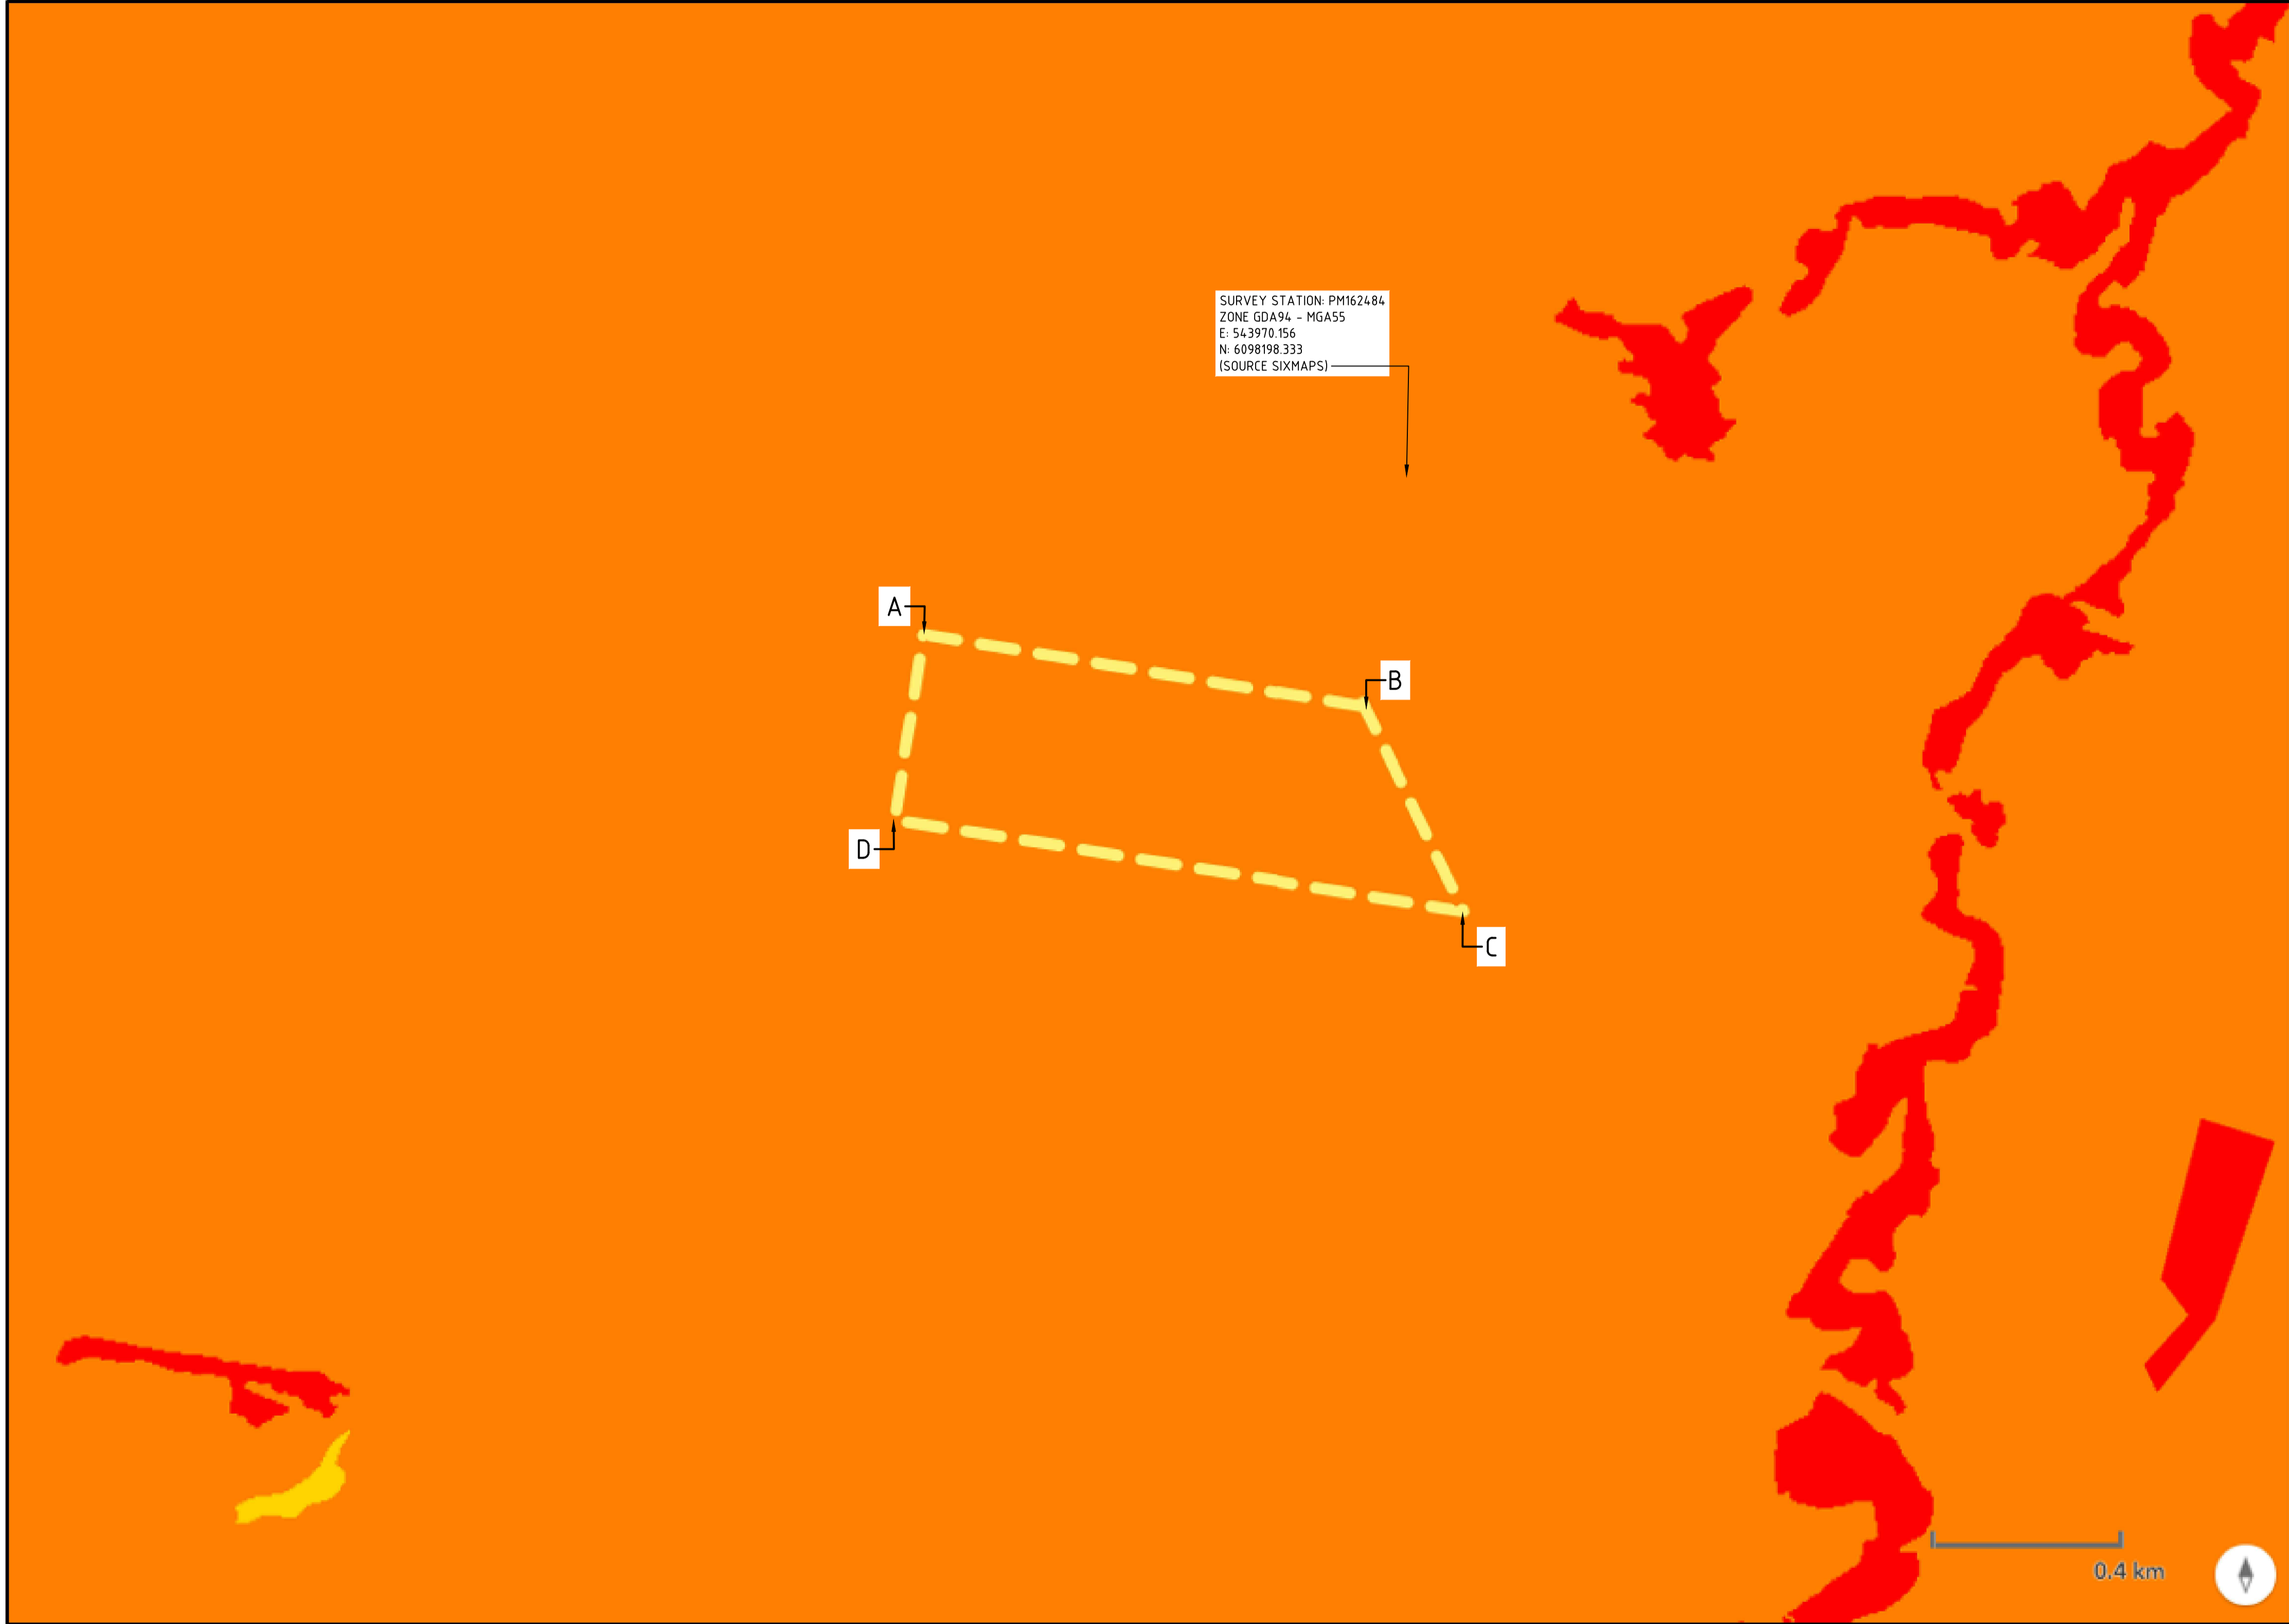


SOURCE: NSW PLANNING PORTAL SPATIAL VIEWER

NOT FOR CONSTRUCTION

Drawing to be printed in colour
 Sheet size: A1
 Date plotted: 9/30/2025 6:15 PM
 Drawing Location: \\Northrop\local\Projects\1 Current Bids\Projects\251383 - GUGAA BESS - 477 Gregadoo East Road\CIVIC Drawings\A Working\GIS IMAGES\NL251383-GIS01_SITE_IMAGES_FIGURE 16

LEGEND	
	SITE BOUNDARY LINE

SITE COORDINATES			
ZONE: GDA94 - MGA55			
TAG	LOCATION	EASTING	NORTHING
A	NORTH-WEST CORNER	542978.496	6097874.663
B	NORTH-EAST CORNER	543889.209	6097726.050
C	SOUTH-EAST CORNER	544087.527	6097306.005
D	SOUTH-WEST CORNER	542916.708	6097497.063

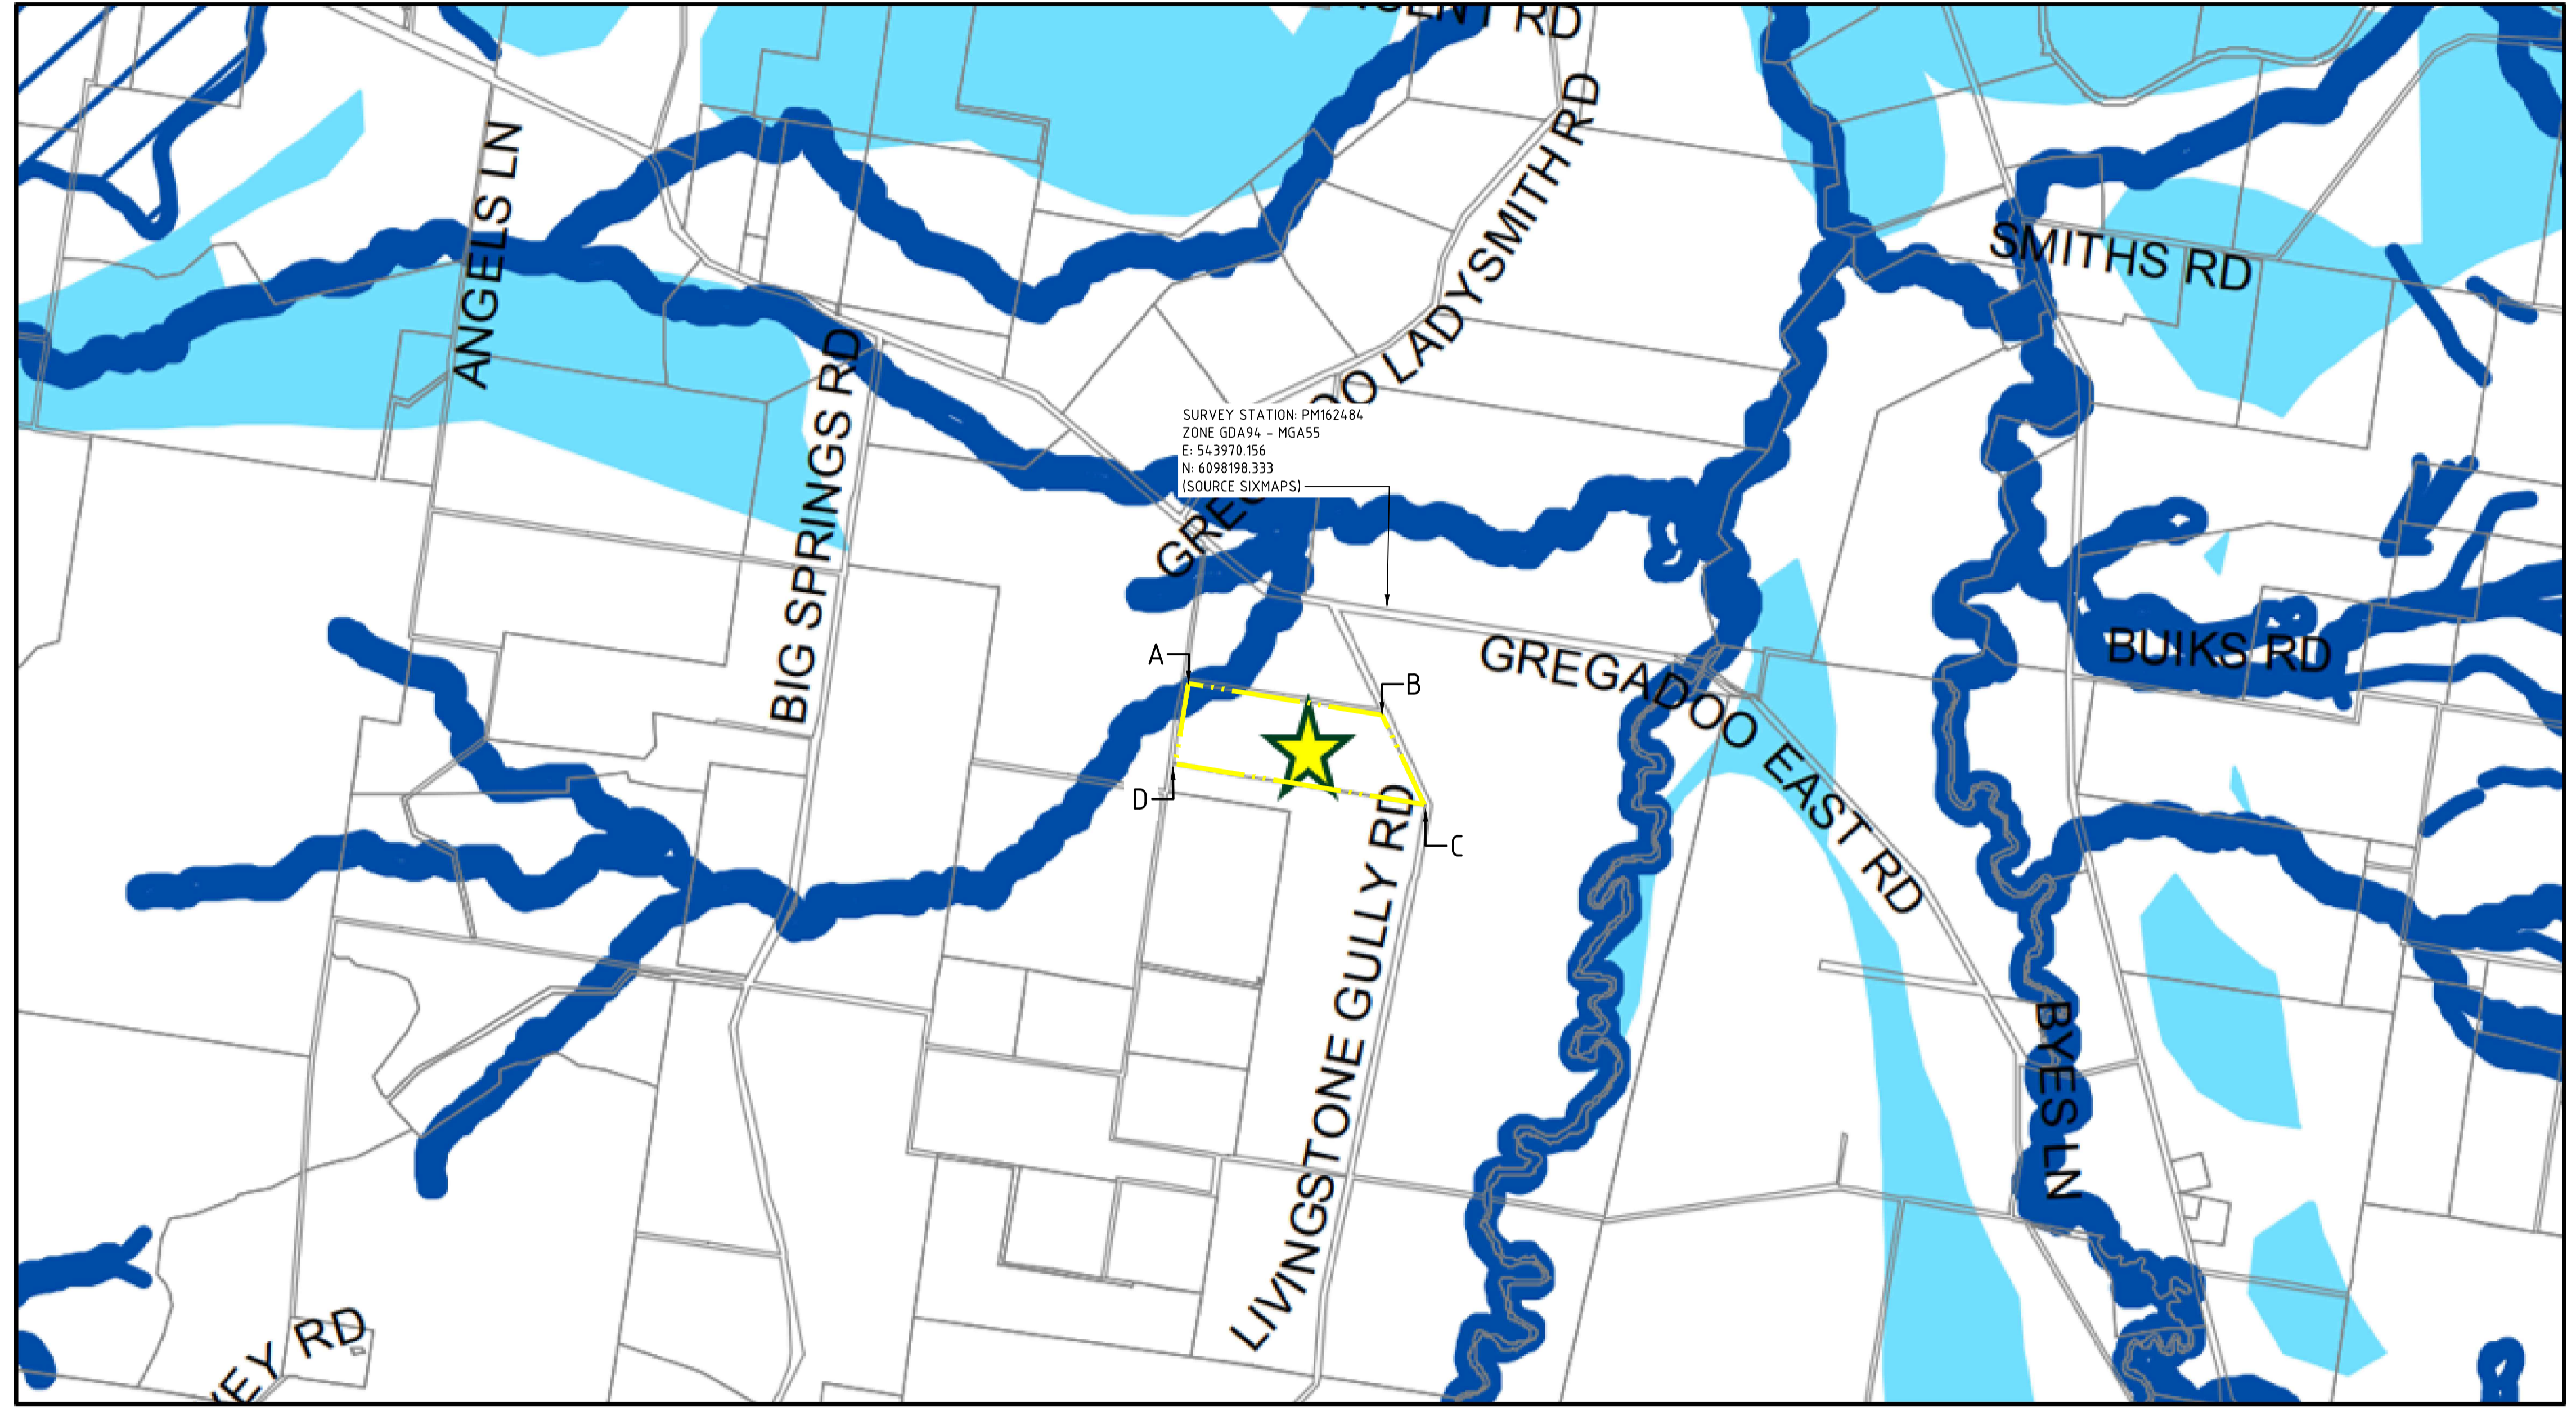

SOURCE: LEGISLATION.NSW.GOV.AU

NOT FOR CONSTRUCTION



NEWCASTLE
 Level 1, 215 Pacific Highway
 Charlestown NSW 2290
 newcastle@northrop.com.au
 (02) 4943 1777

DRAWN RD	JOB MANAGER RD
DESIGNED RD	VERIFIER XX

120,000
 0 200 400 600 800 1,000

Scale at A1

REV.	DESCRIPTION	ISSUED	DATE
A	ISSUED FOR INFORMATION	RD	30.09.25

PROJECT
GUGAA BESS

ADDRESS
 LOT 114 DP 757261
 LIVINGSTONE GULLY RD
 GREGADOO
 NSW 2650


DRAWING
FIGURE 16

JOB No.
NL251383
DRAWING No.
GIS_C01.16
REV.

Drawing @ Northrop Consulting Engineers Pty Ltd. Drawing to be printed in colour. Date plotted: 9/30/2025 6:15 PM. Sheet size: A1. Drawing Location: \\Northrop\local\Projects\1 Current Bids\Projects\251383 - GUGAA BESS - 477 Gregadoo East Road\CIVIC Drawings\A Working\GIS IMAGES\NL251383-GIS01_SITE_IMAGES_FIGURE17

LEGEND	
	SITE BOUNDARY LINE

SITE COORDINATES			
ZONE: GDA94 - MGA55			
TAG	LOCATION	EASTING	NORTHING
A	NORTH-WEST CORNER	542978.496	6097874.663
B	NORTH-EAST CORNER	543889.209	6097726.050
C	SOUTH-EAST CORNER	544087.527	6097306.005
D	SOUTH-WEST CORNER	542916.708	6097497.063

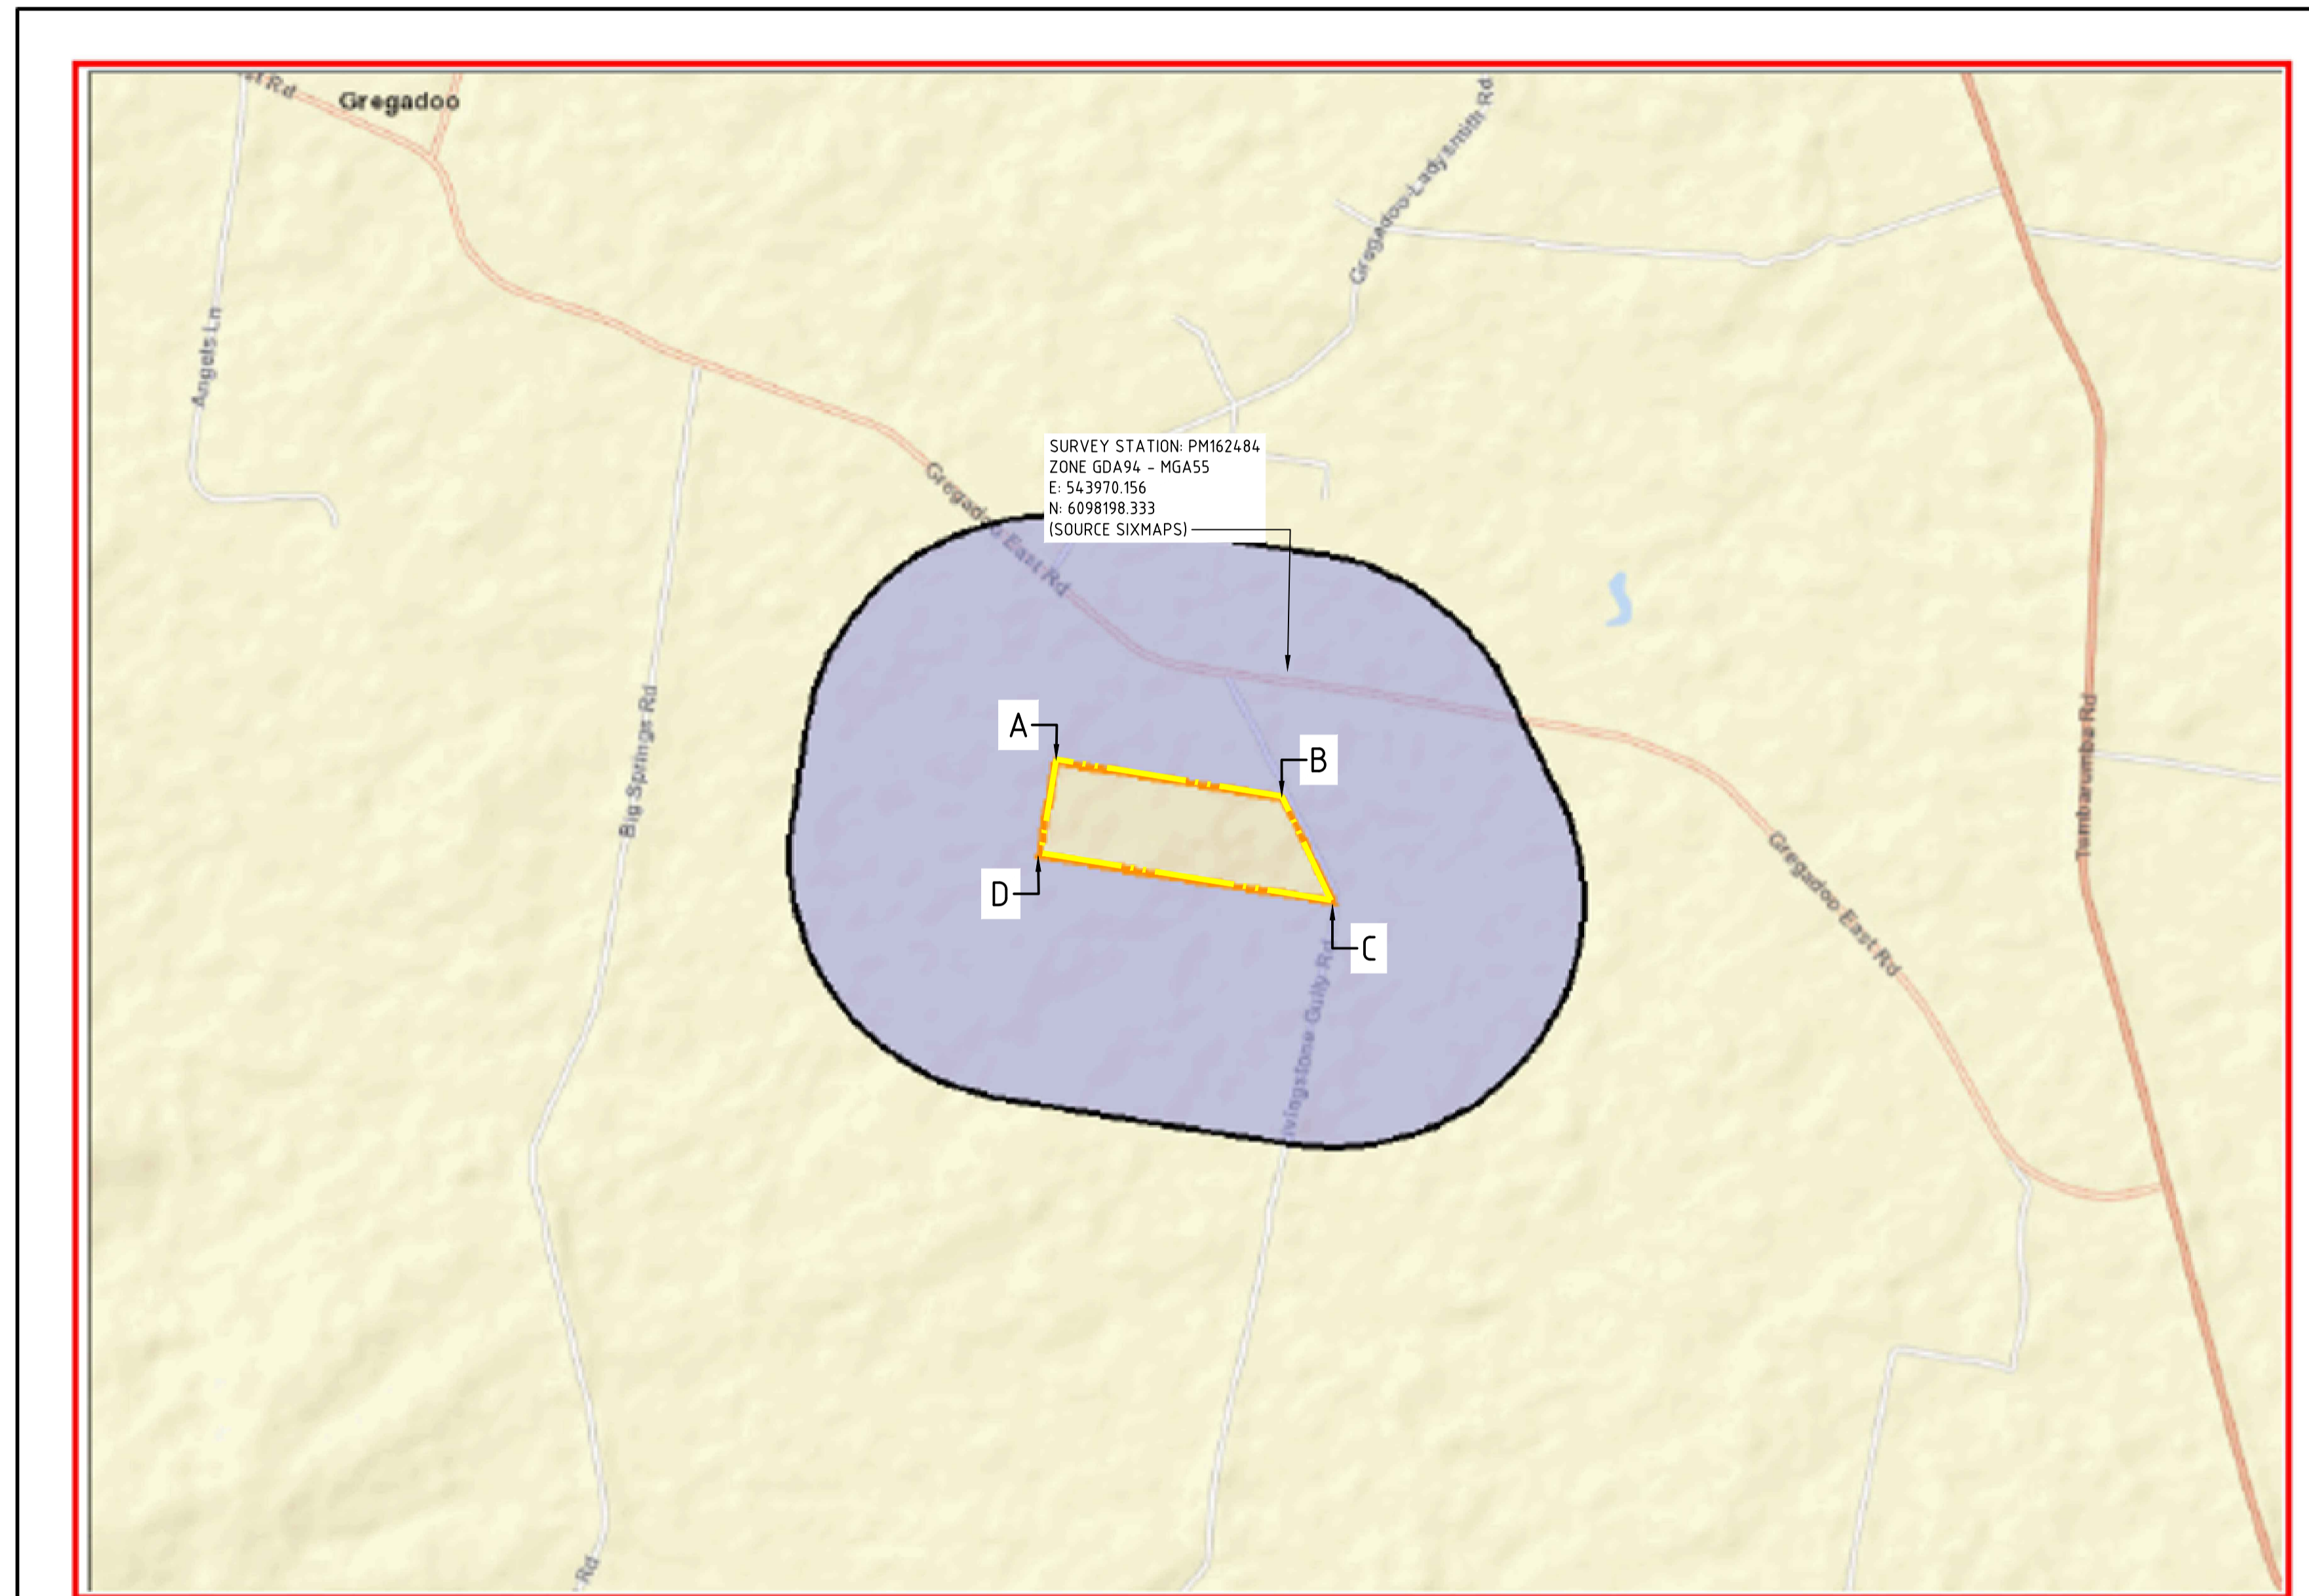

A search of Heritage NSW AHIMS Web Services (Aboriginal Heritage Information Management System) has shown that:

	0 Aboriginal sites are recorded in or near the above location.
	0 Aboriginal places have been declared in or near the above location. *

SOURCE: HERITAGE AHIMS WEB SERVICES

NOT FOR CONSTRUCTION

Drawing © Northrop Consulting Engineers Pty Ltd. Drawing to be printed in colour. Sheet size: A1. Date plotted: 9/30/2025 6:15 PM. Drawing Location: \\Northrop\local\Projects\1 Current Bids\Projects\251383 - GUGAA BESS - 477 Gregadoo East Road\CIVIC Drawings\A Working\GIS IMAGES\NL251383-GIS01_SITE_IMAGES_FIGURE18



LEGEND	
	SITE BOUNDARY LINE

SITE COORDINATES			
ZONE: GDA94 - MGA55			
TAG	LOCATION	EASTING	NORTHING
A	NORTH-WEST CORNER	542978.496	6097874.663
B	NORTH-EAST CORNER	543889.209	6097726.050
C	SOUTH-EAST CORNER	544087.527	6097306.005
D	SOUTH-WEST CORNER	542916.708	6097497.063

SOURCE: LEGISLATION.NSW.GOV.AU

NOT FOR CONSTRUCTION



NEWCASTLE
 Level 1, 215 Pacific Highway
 Charlestown NSW 2290
 newcastle@northrop.com.au
 (02) 4943 1777

DRAWN	JOB MANAGER
RD	RD
DESIGNED	VERIFIER
RD	XX

120,000
 0 200 400 600 800 1,000

Scale at A1

REV.	DESCRIPTION	ISSUED	DATE
A	ISSUED FOR INFORMATION	RD	30.09.25

PROJECT
GUGAA BESS

ADDRESS
 LOT 114 DP 757261
 LIVINGSTONE GULLY RD
 GREGADOO
 NSW 2650


DRAWING
FIGURE 18

JOB No.
NL251383
DRAWING No.
GIS_C01.18
REV.

Drawing: \Northrop\Projects\GIS\Drawings\A Working\GIS Images\NL251383-GIS\SITE_IMAGES\Figure 19
 Date plotted: 9/30/2025 6:15 PM
 Sheet size: A1
 Drawing to be printed in colour

LEGEND	
	SITE BOUNDARY LINE


SITE COORDINATES			
		ZONE: GDA94 - MGA55	
TAG	LOCATION	EASTING	NORTHING
A	NORTH-WEST CORNER	542978.496	6097874.663
B	NORTH-EAST CORNER	543889.209	6097726.050
C	SOUTH-EAST CORNER	544087.527	6097306.005
D	SOUTH-WEST CORNER	542916.708	6097497.063

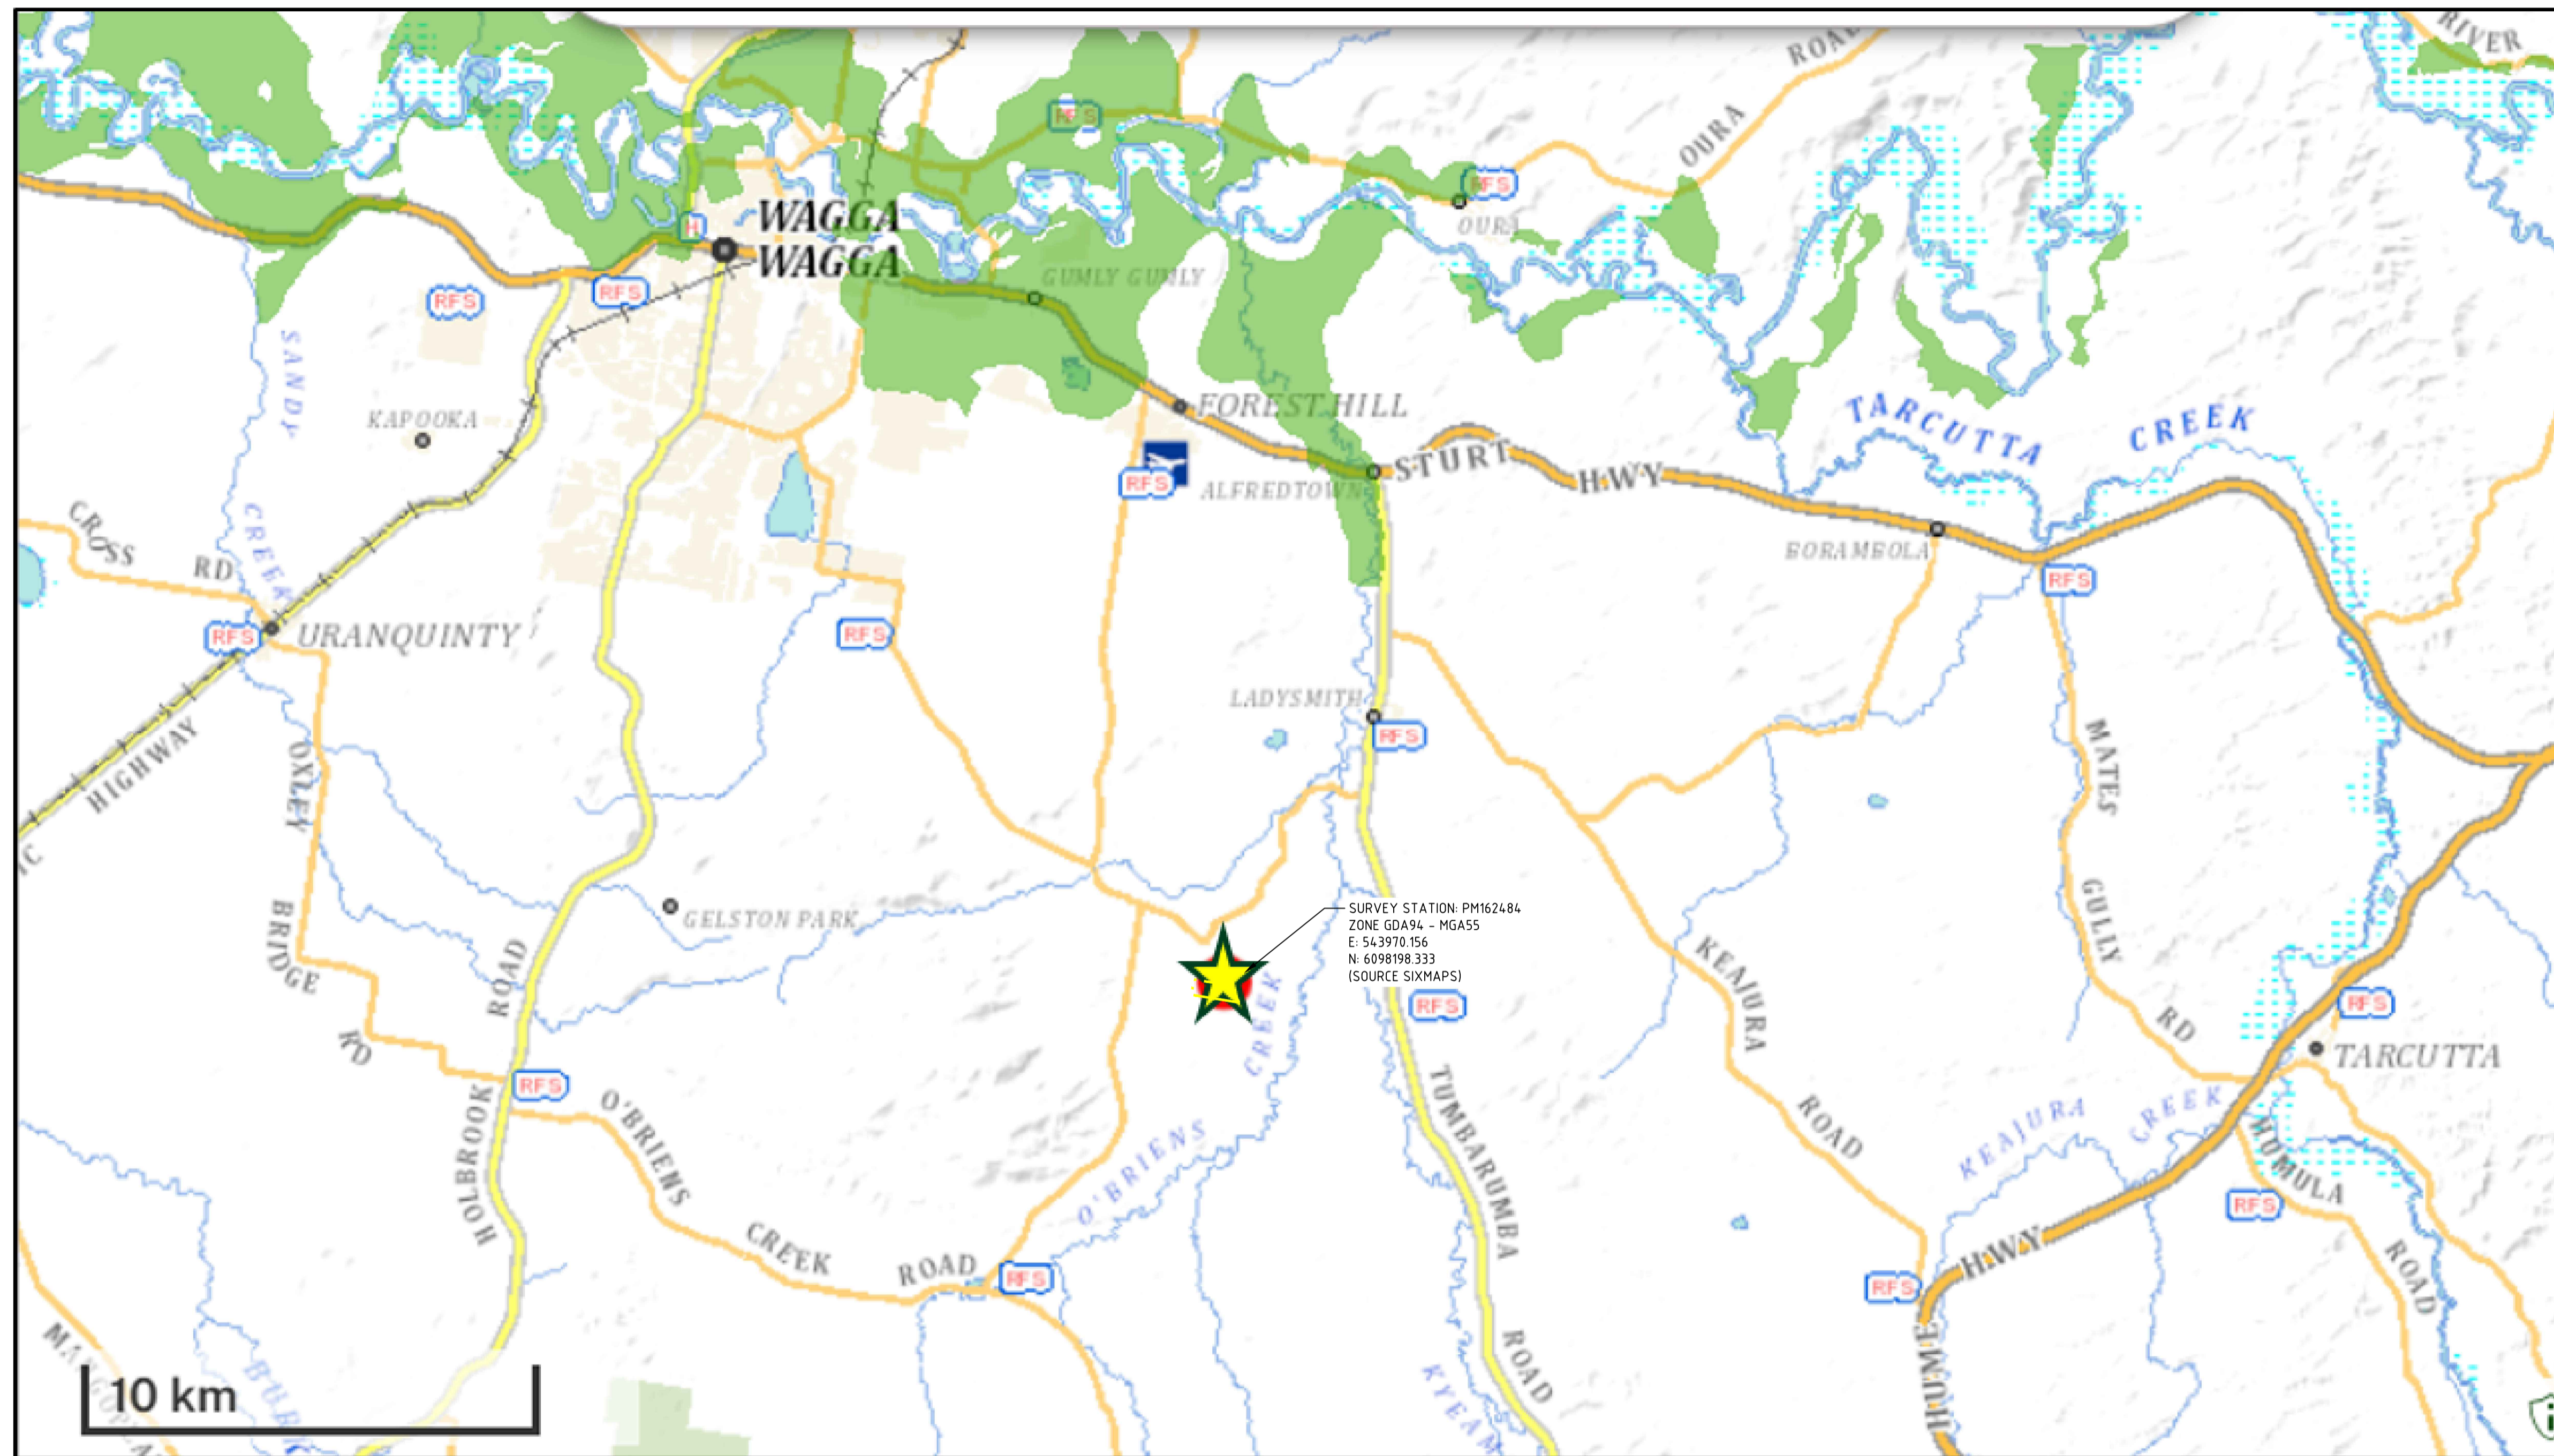

SOURCE: NSW GOVERNMENT CENTRAL RESOURCE FOR SHARING AND ENABLING ENVIRONMENTAL DATA IN NSW - SEED

NOT FOR CONSTRUCTION

Drawing © Northrop Consulting Engineers Pty Ltd. Drawing to be printed in colour. Sheet size: A1. Date plotted: 9/30/2025 6:15 PM. Drawing Location: \\Northrop\local\Projects\1 Current Bids\Projects\251383 - GUGAA BESS - 477 Gregadoo East Road\CIVIC Drawings\A Working\GIS IMAGES\NL251383 - GIS\SITE_IMAGES - FIGURE 20

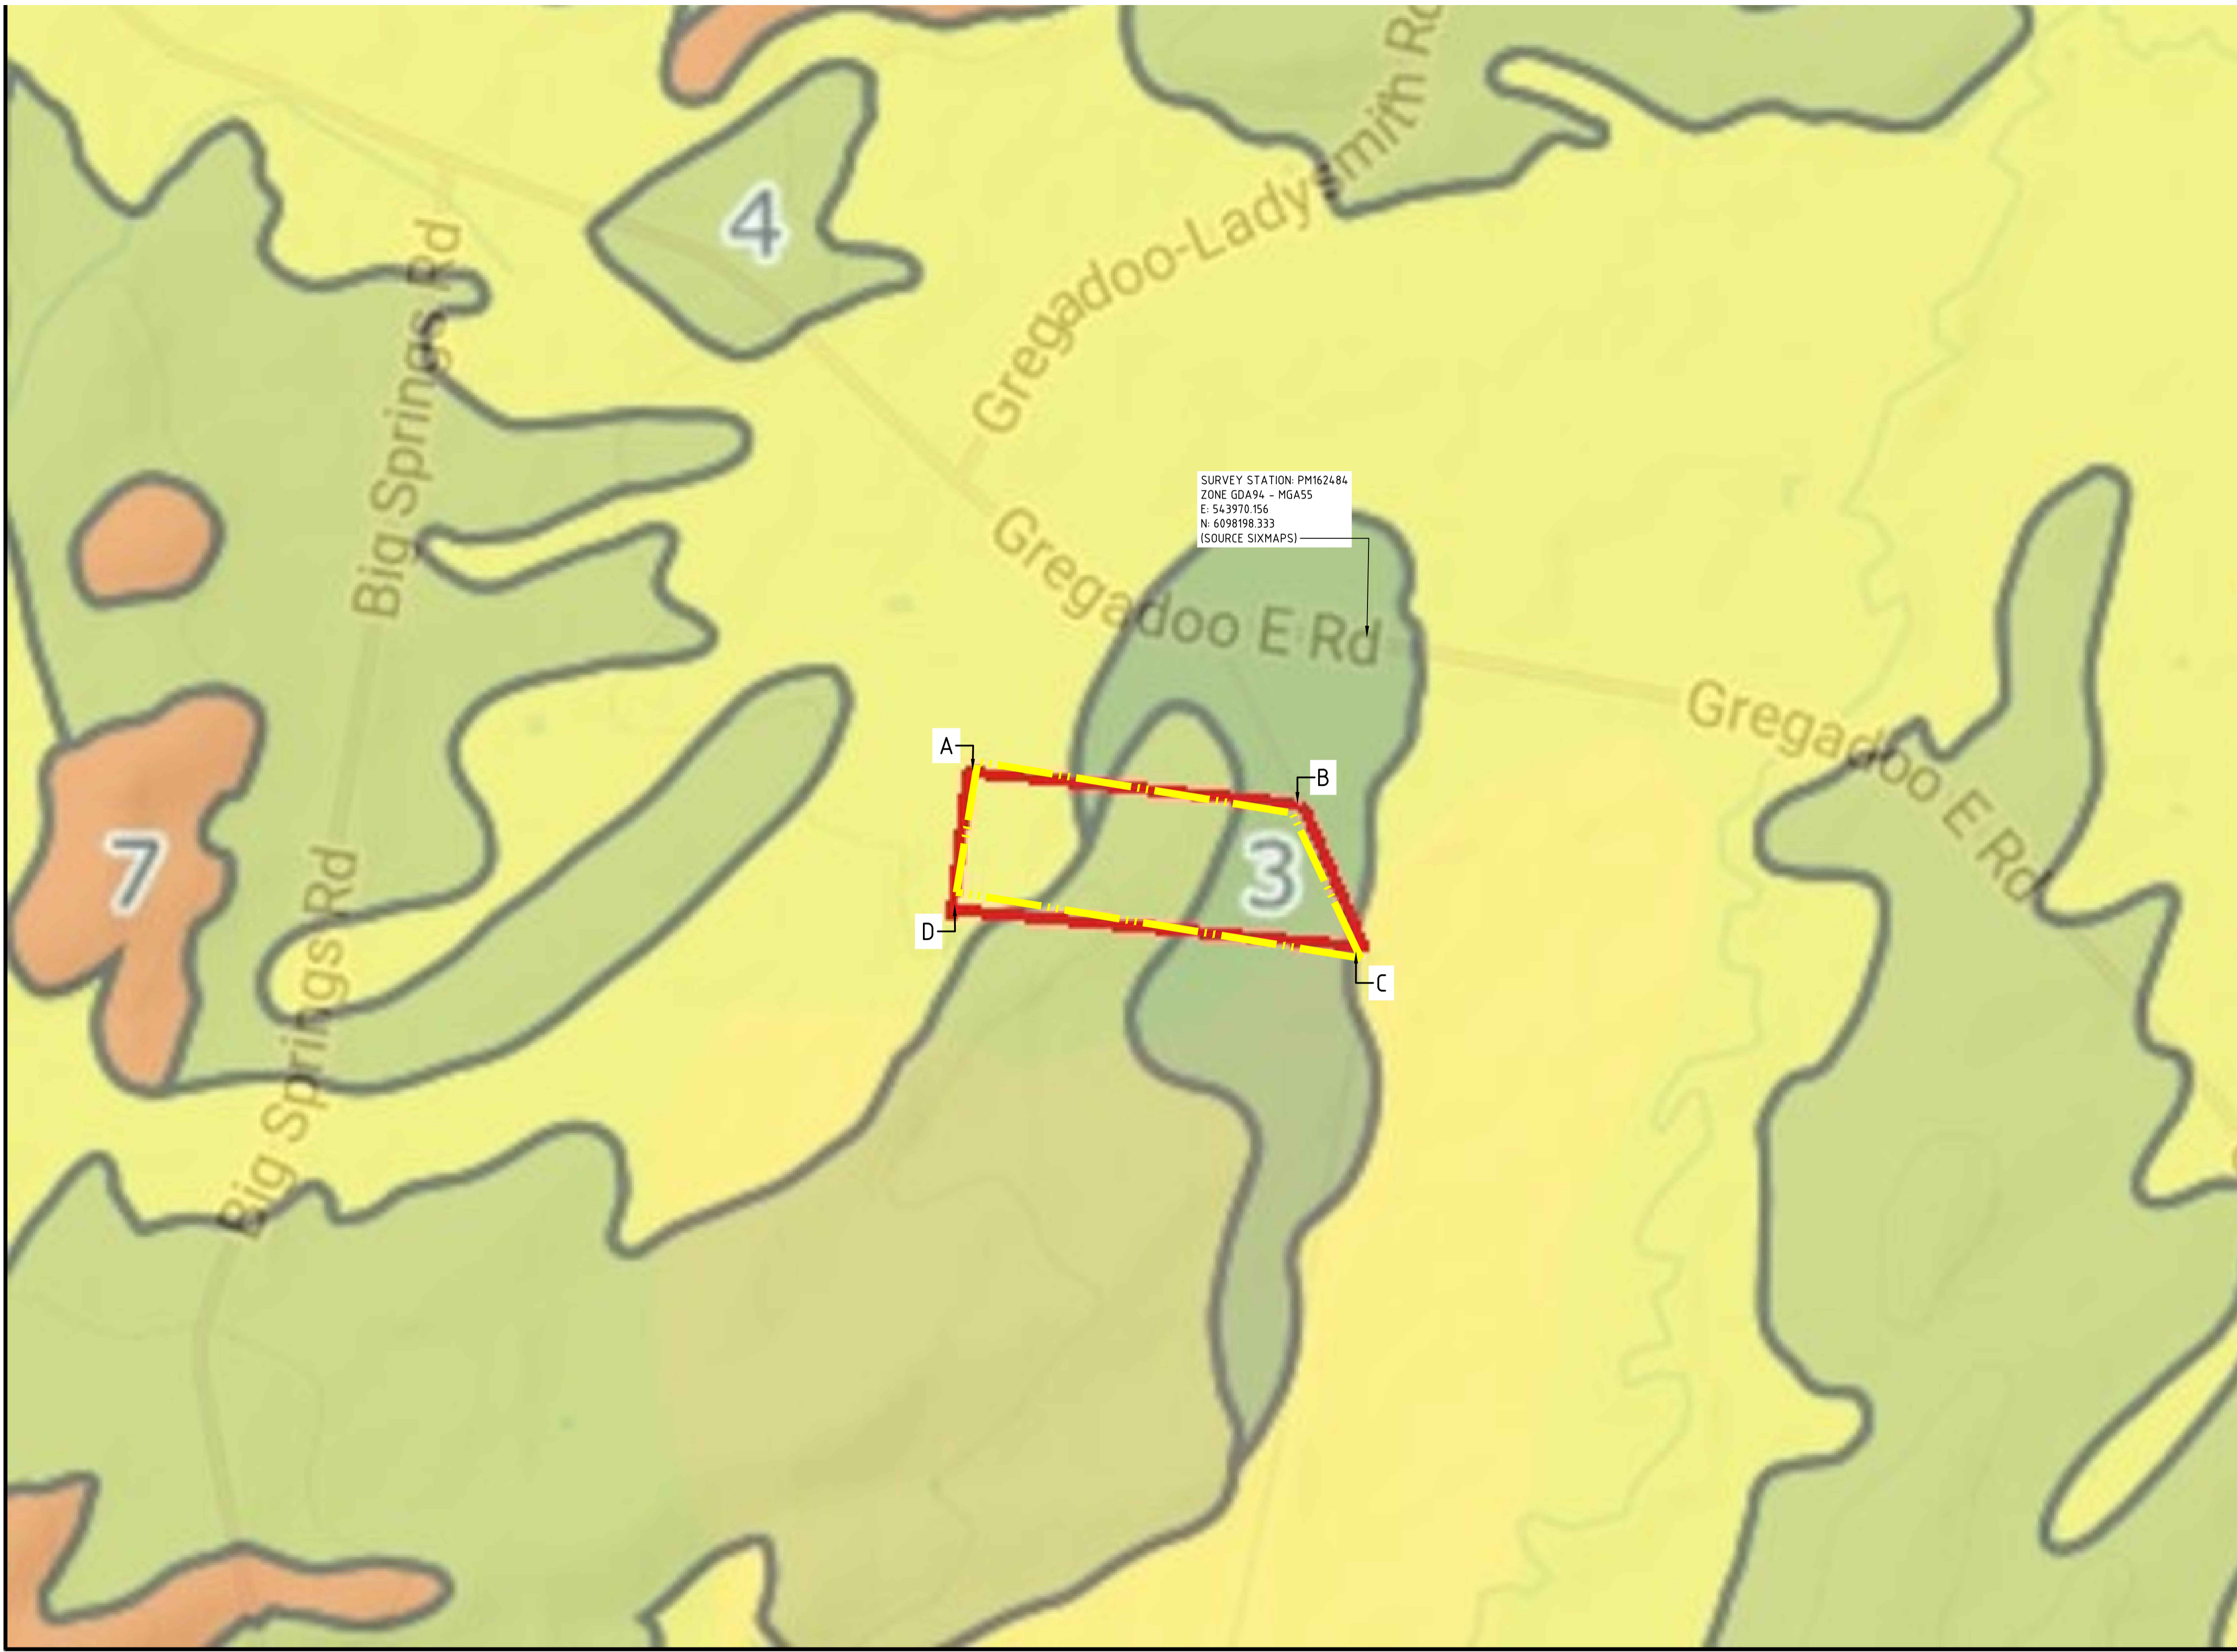

SURVEY STATION: PM162484
 ZONE: GDA94 - MGA55
 E: 543970.156
 N: 6098198.333
 (SOURCE SIXMAPS)

LEGEND	
	SITE BOUNDARY LINE

SITE COORDINATES			
ZONE: GDA94 - MGA55			
TAG	LOCATION	EASTING	NORTHING
A	NORTH-WEST CORNER	542978.496	6097874.663
B	NORTH-EAST CORNER	543889.209	6097726.050
C	SOUTH-EAST CORNER	544087.527	6097306.005
D	SOUTH-WEST CORNER	542916.708	6097497.063

SOURCE: NSW GOVERNMENT LAND AND SOIL INFORMATION eSPADE V2.2

NOT FOR CONSTRUCTION



DRAWN RD	JOB MANAGER RD
DESIGNED RD	VERIFIER XX

1:10000
 0 100 200 300 400 500m
 Scale at A1

REV.	DESCRIPTION	ISSUED	DATE
A	ISSUED FOR INFORMATION	RD	30.09.25

PROJECT
GUGAA BESS

ADDRESS
 LOT 114 DP 757261
 LIVINGSTONE GULLY RD
 GREGADOO
 NSW 2650

DRAWING
FIGURE 20

NEWCASTLE
 Level 1, 215 Pacific Highway
 Charlestown NSW 2290
 newcastle@northrop.com.au
 (02) 4943 1777
 ABN 81 094 433 100

JOB No.
NL251383
 DRAWING No.
GIS_C01.20
 REV.