


1 HIGH DENSITY - OPTION 3
1:1000

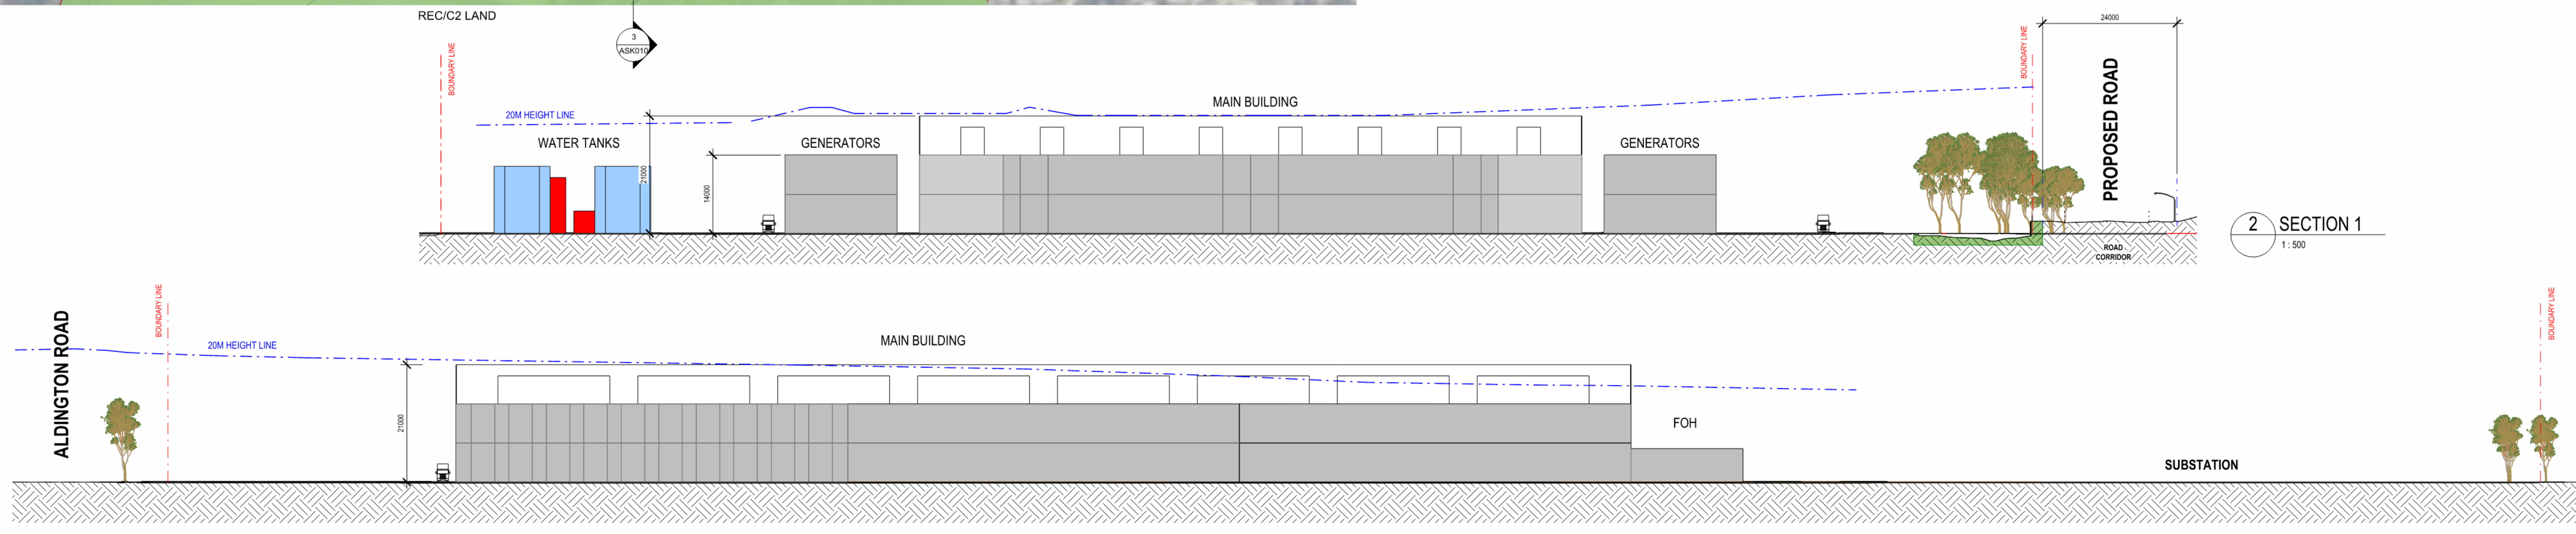

2 SECTION 1
1:500

3 SECTION 2
1:500

Issue	Date	Description
1	27.02.2016	Issued for Information
Project Manager		
Construction Manager		
Client		
#11 2 8009 8930 LEVEL 22 68 PITT STREET SYDNEY NSW 2000 AUSTRALIA GREENBOX ARCHITECTURE PTY LTD ABN: 79 139 779 098 ISO 9001 CERTIFIED QUALITY SYSTEM		
Notes • Use written dimensions only • Do not scale from drawing • Contractors shall confirm all dimensions on-site prior to commencing any work or producing any shop drawings • All materials to be used in accordance with the manufacturer's specifications and instructions and shall comply with the relevant Australian Standards • Copyright of this drawing and design remain the property of Greenbox Architecture Pty Ltd • Nominated Architect - Grand Page; NSW reg No. 7247, Vic reg No. 17664, QLD reg No. 4538		
Client: STOCKLAND		
Project: KEMPS CREEK TEST FITS		
Drawn By: AE	Approved By: GP	Sheet
Checked By: GP	Scale: As indicated	
Scale: AS INDICATED		
Project Status: CONCEPT		
Job Number: 250023		
Drawing Title: HIGH DENSITY - CONCEPT MASSING - OPT 3 Council		
Drawing Number: ASK010	Issue: 1	