




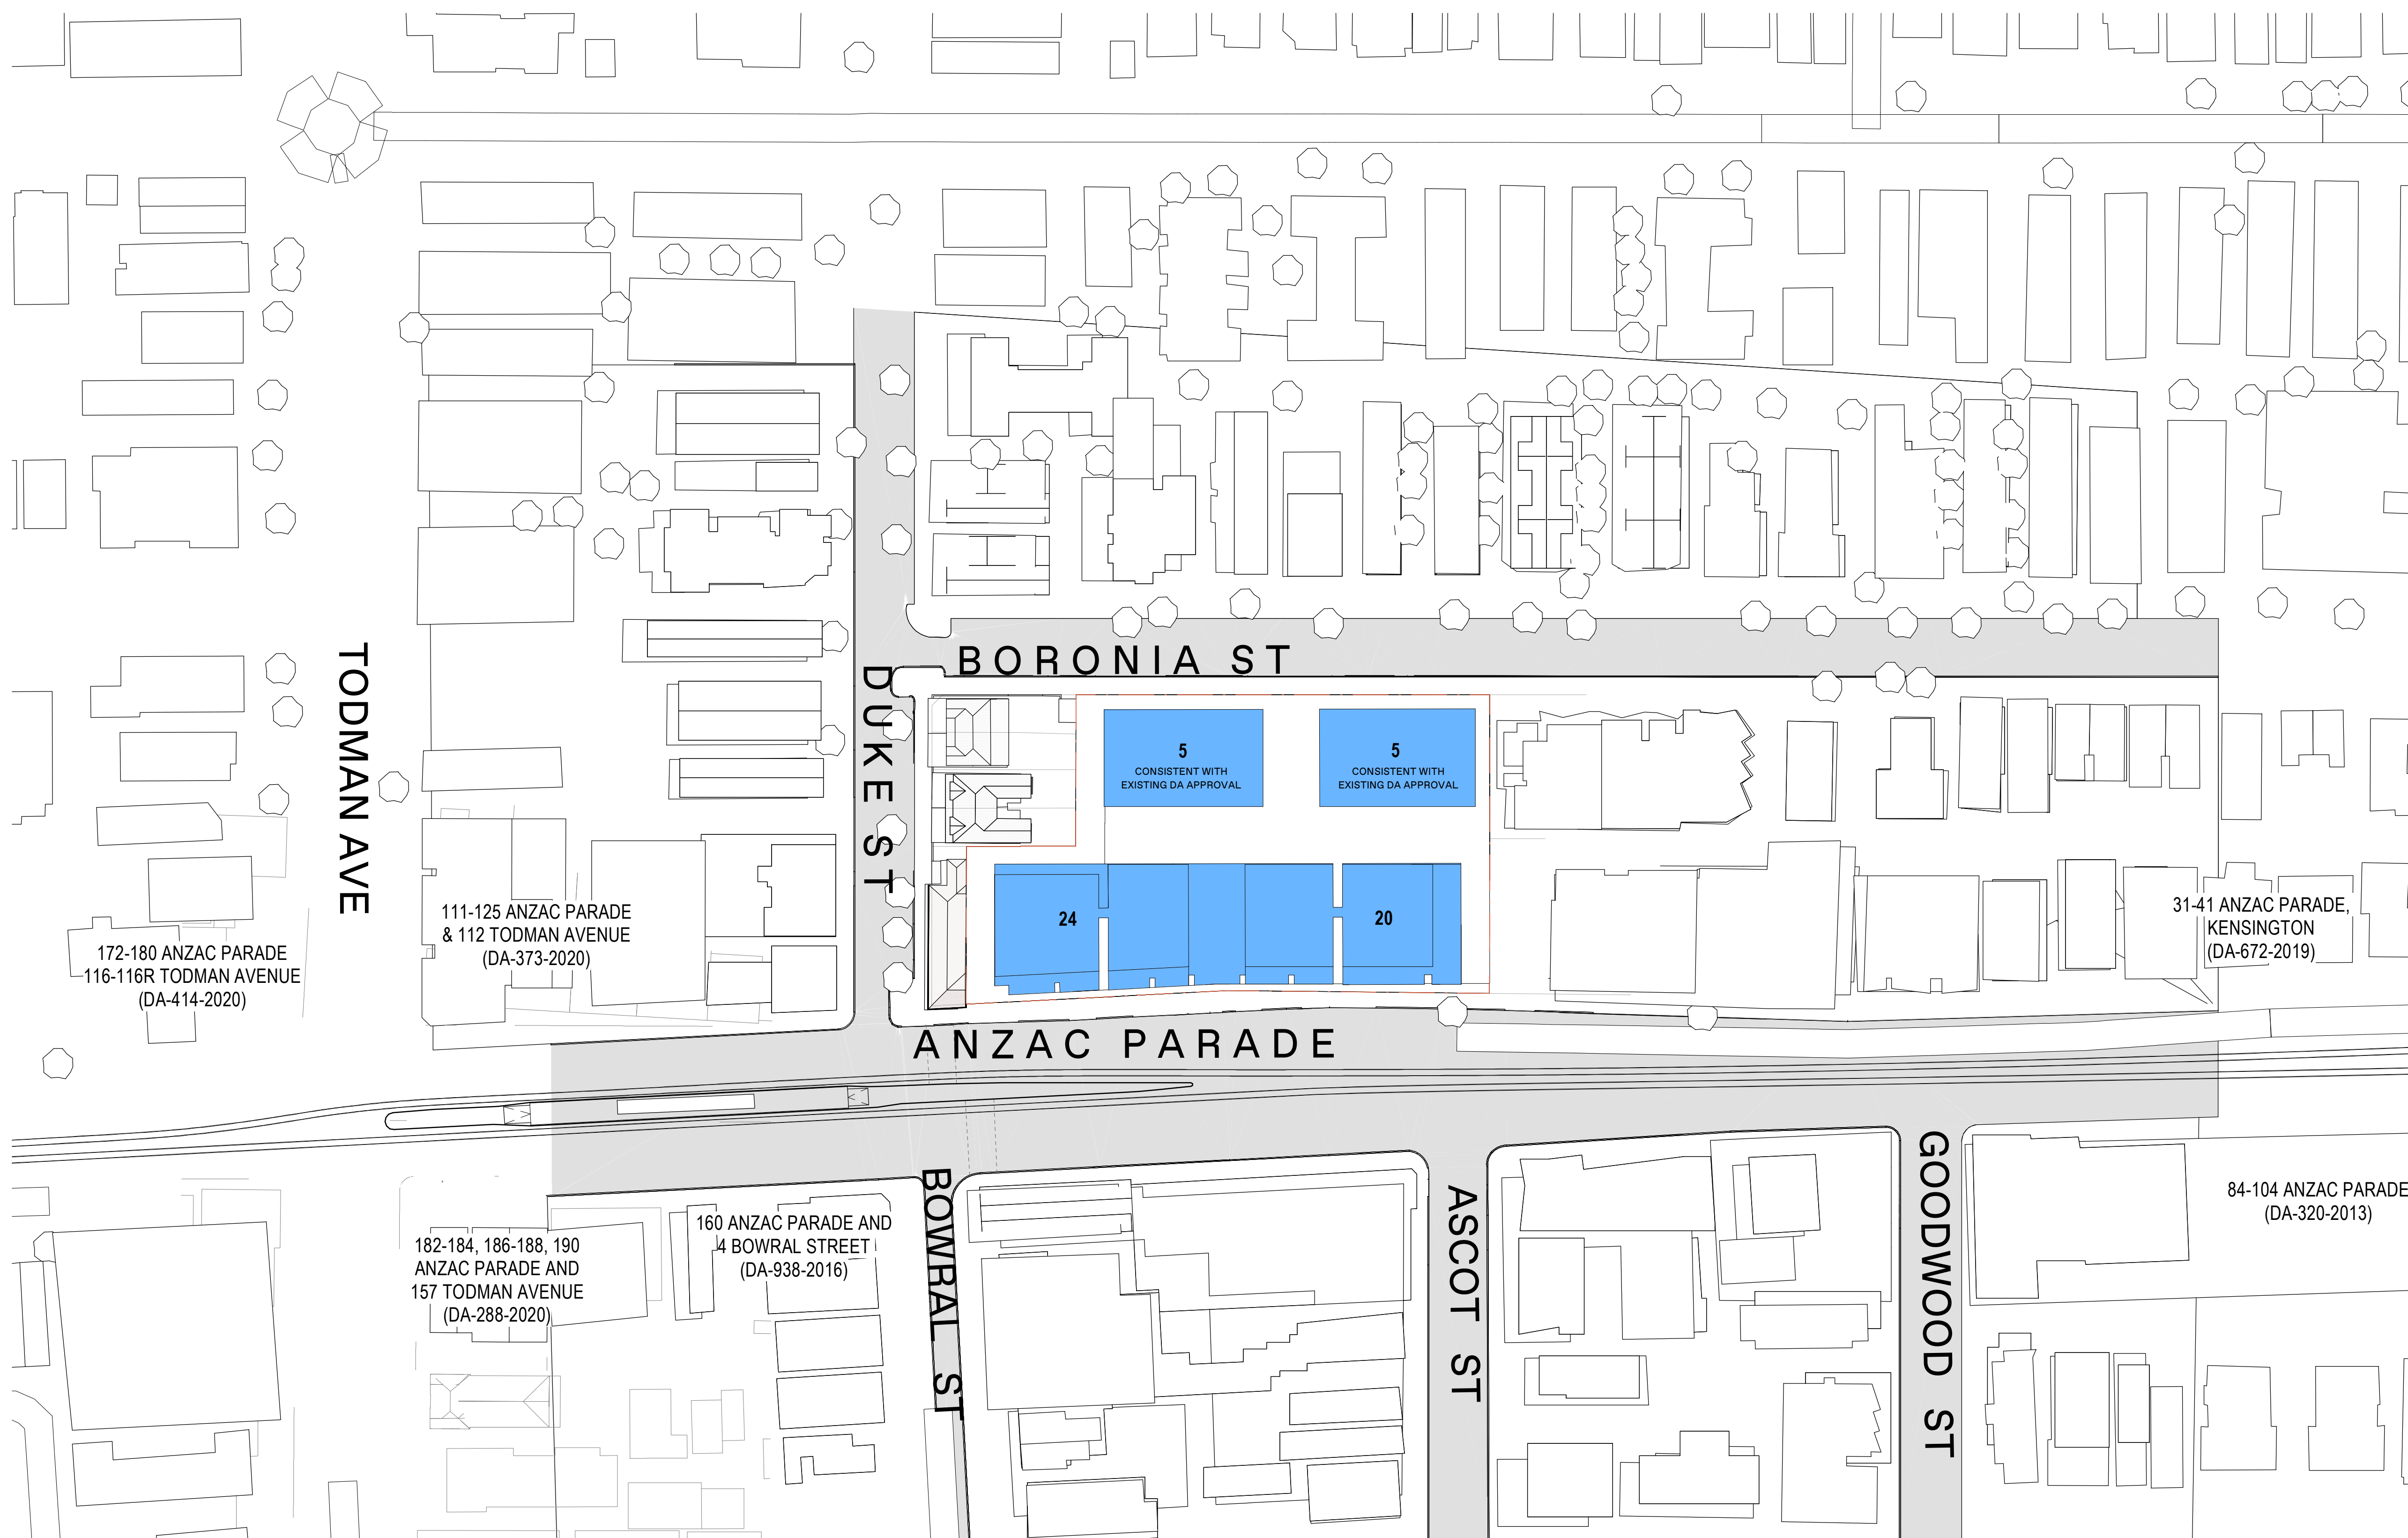

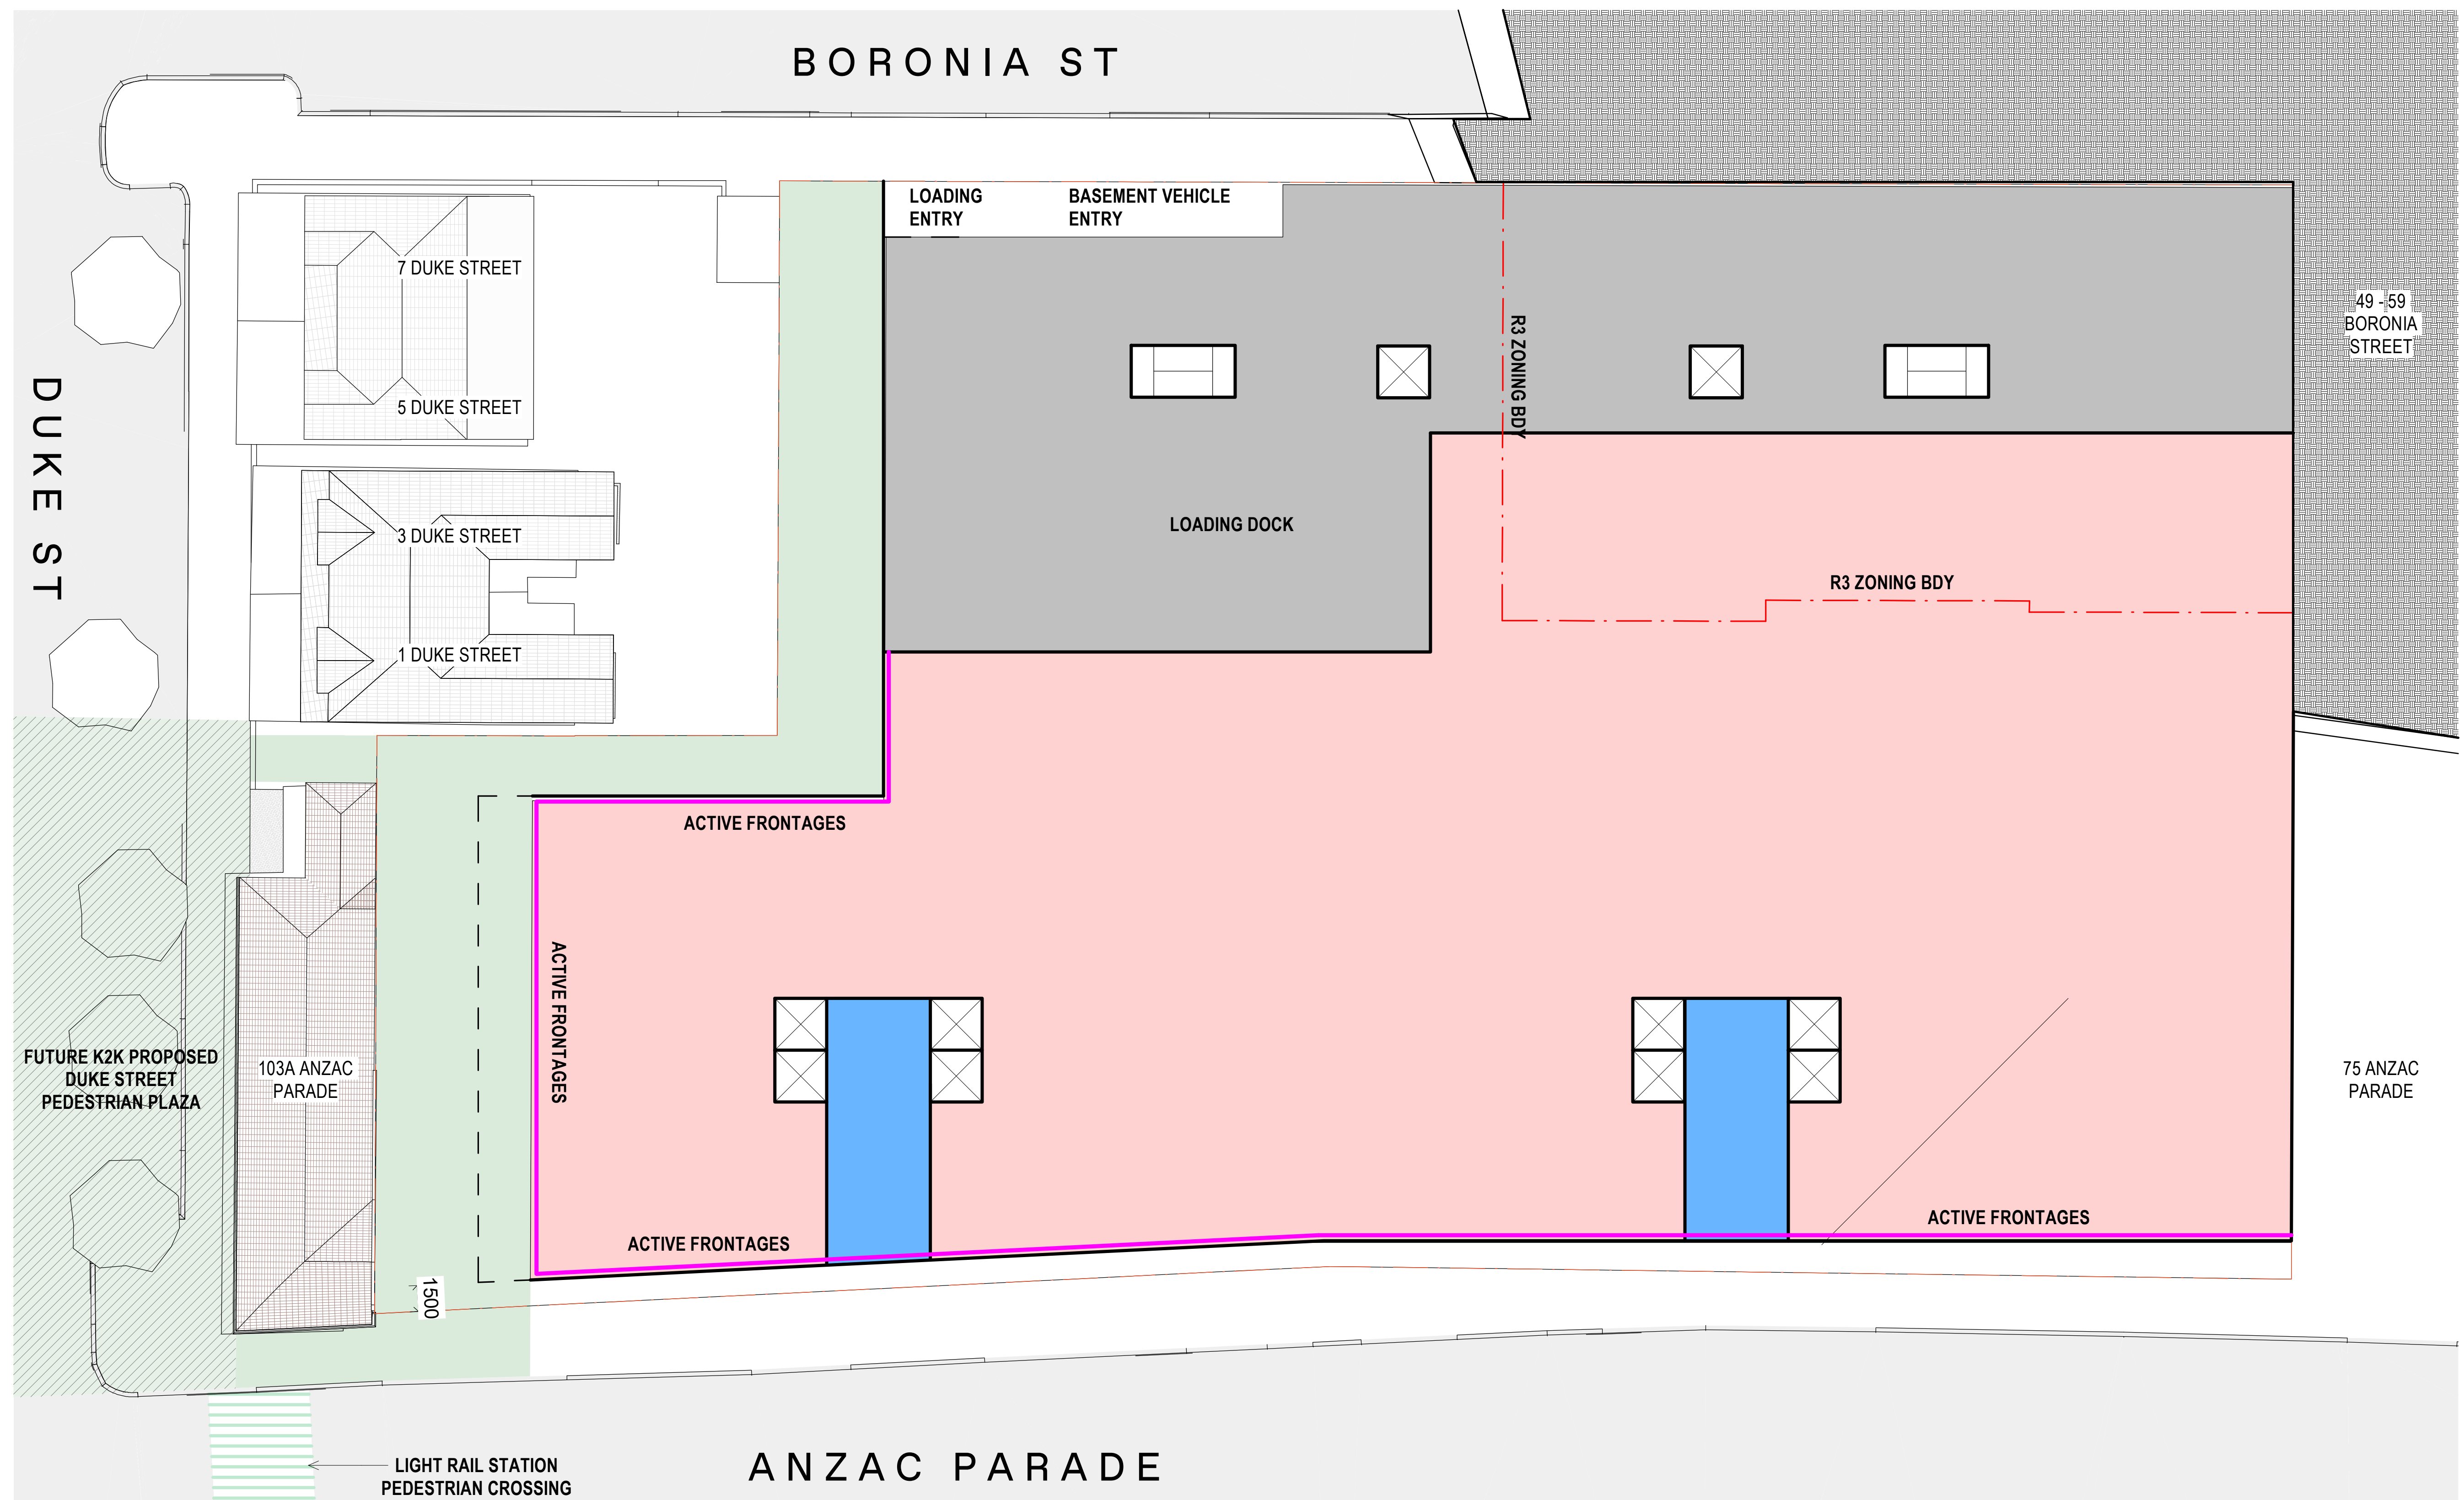

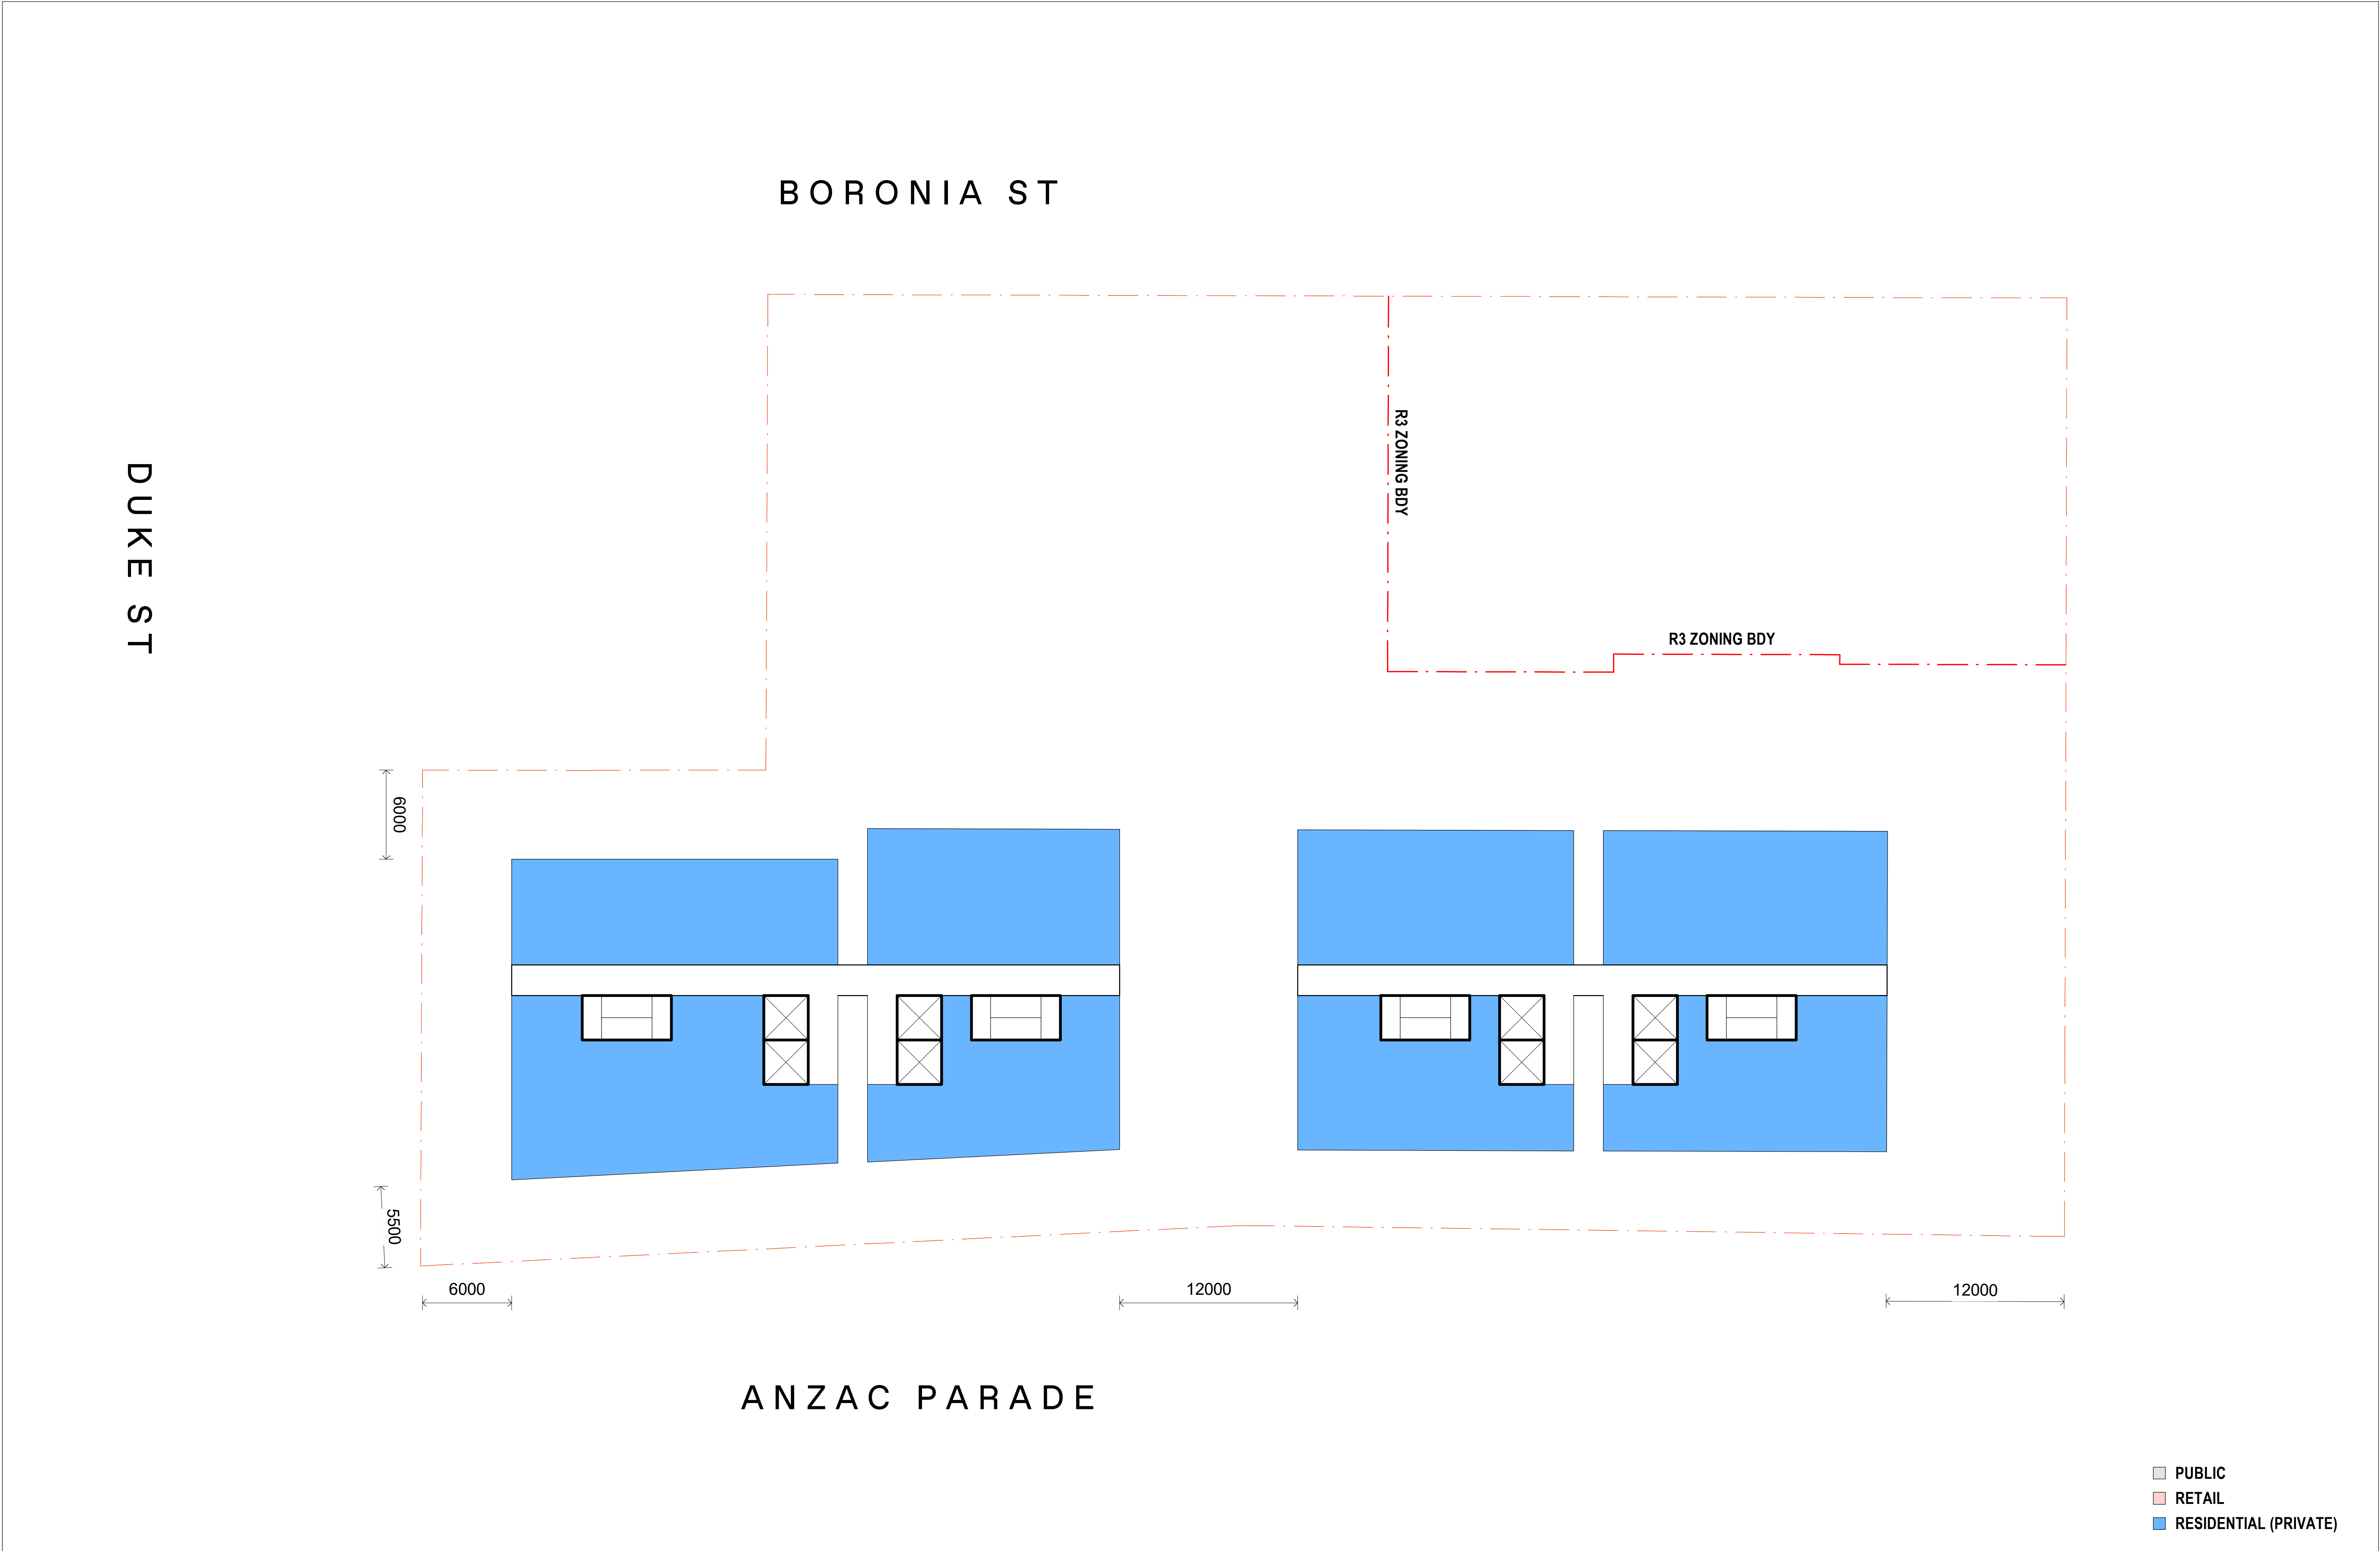



- PUBLIC
- RETAIL
- RESIDENTIAL (PRIVATE)



SITE AREA 6,296m²

PROPOSED GFA (APPROX)
RETAIL GFA 4,000m²
RESIDENTIAL GFA 35,000m²


TOTAL GFA 39,000m²
FSR 6.2 : 1

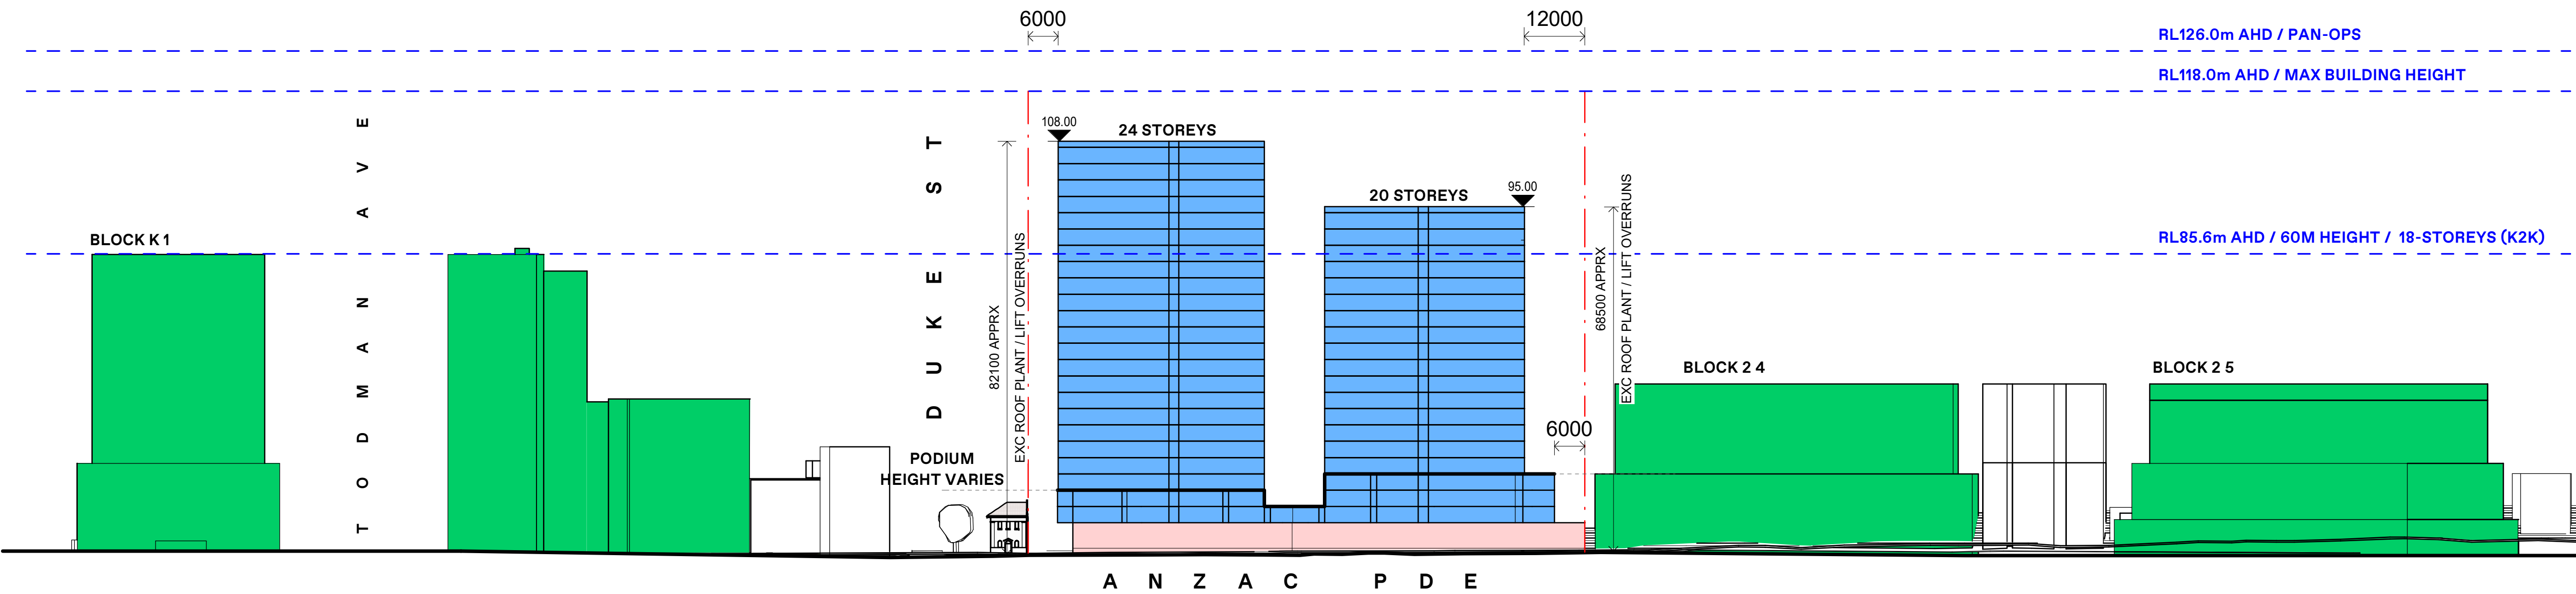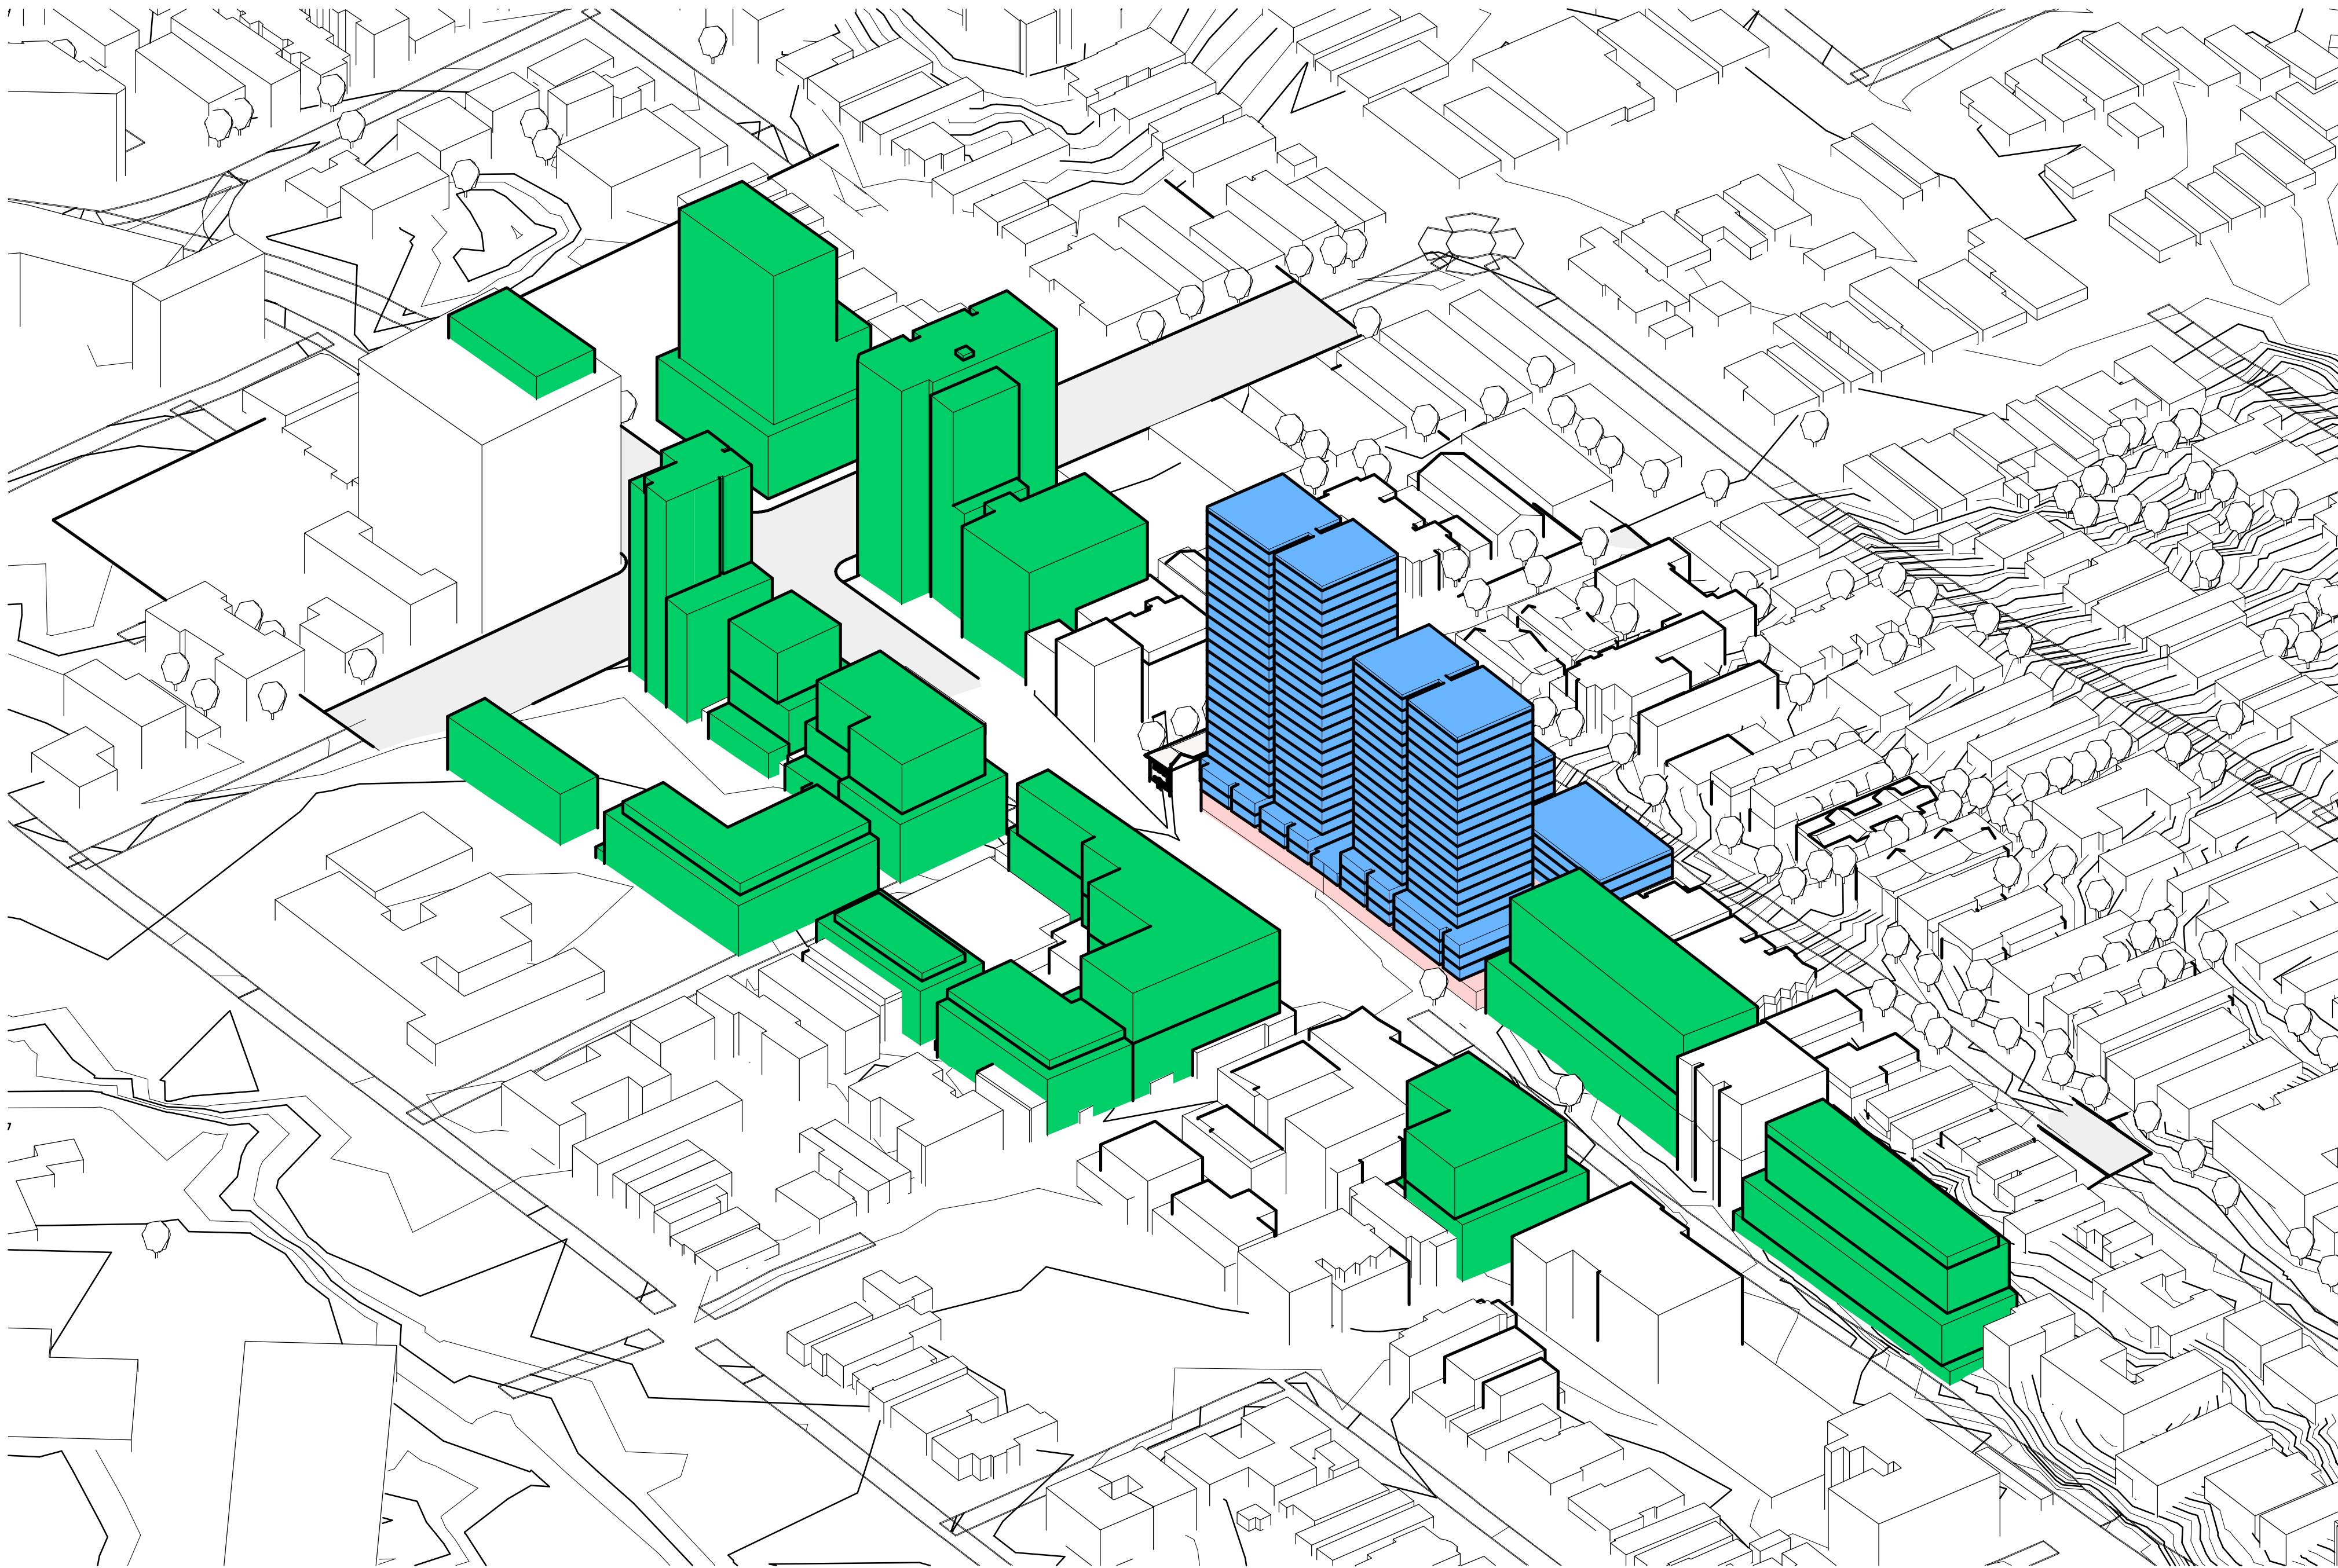


SITE AREA 6,296m²


PROPOSED GFA (APPROX)
RETAIL GFA 4,000m²
RESIDENTIAL GFA 35,000m²

TOTAL GFA 39,000m²
FSR 6.2 : 1

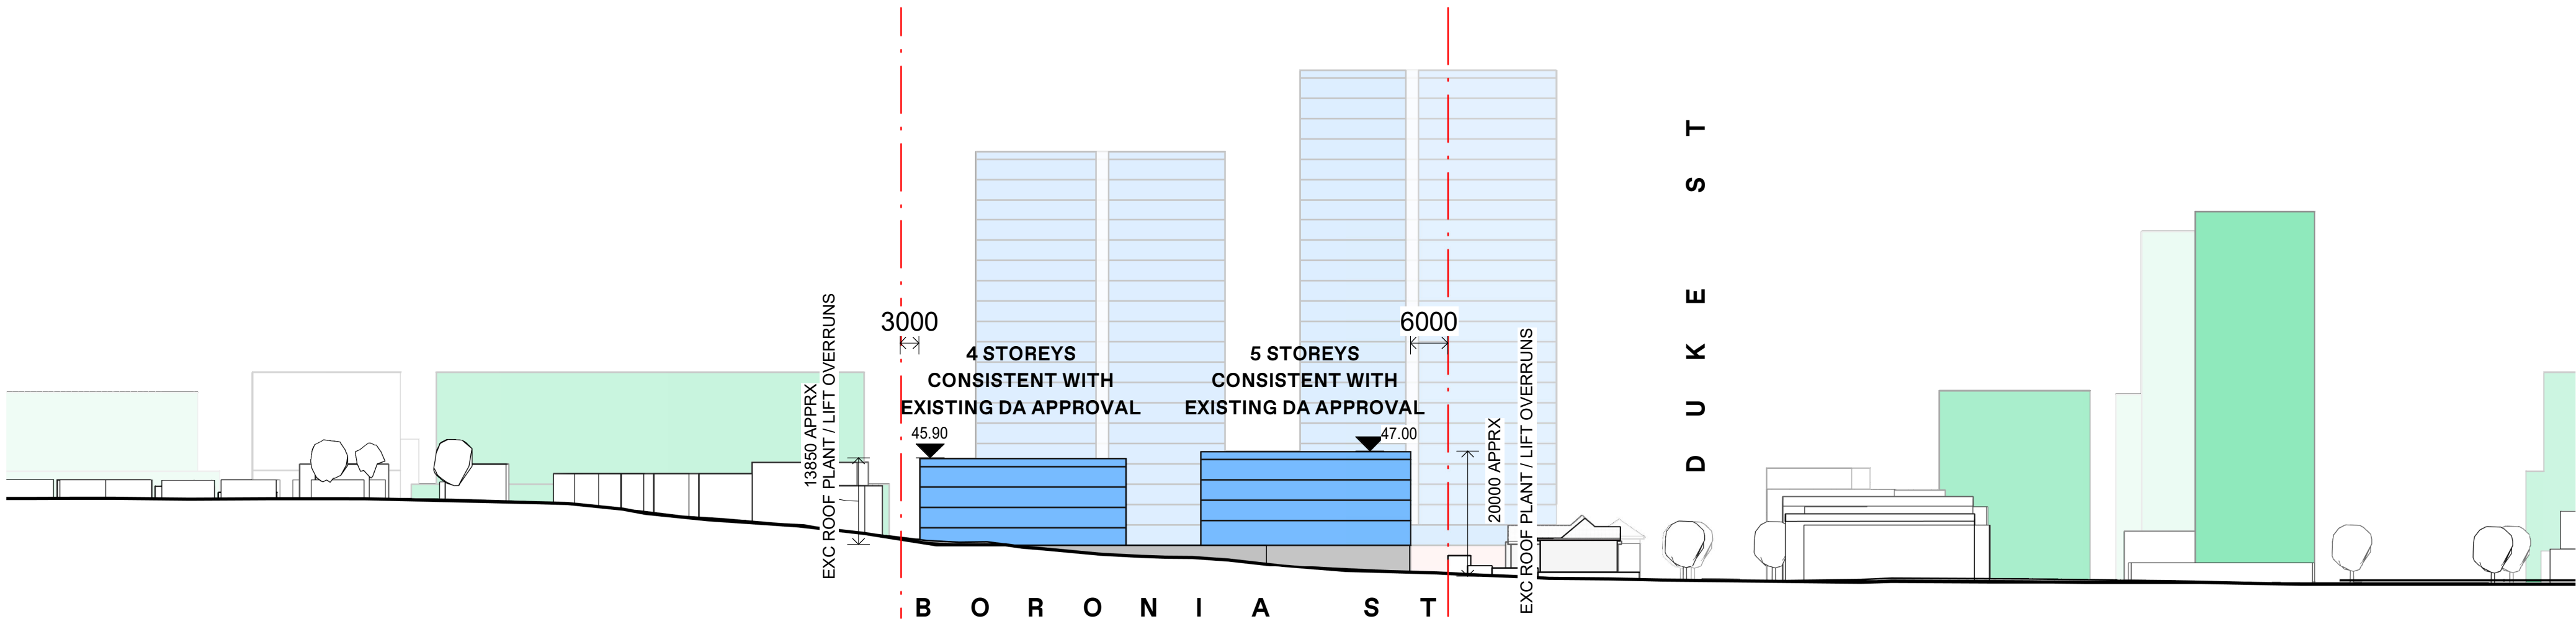


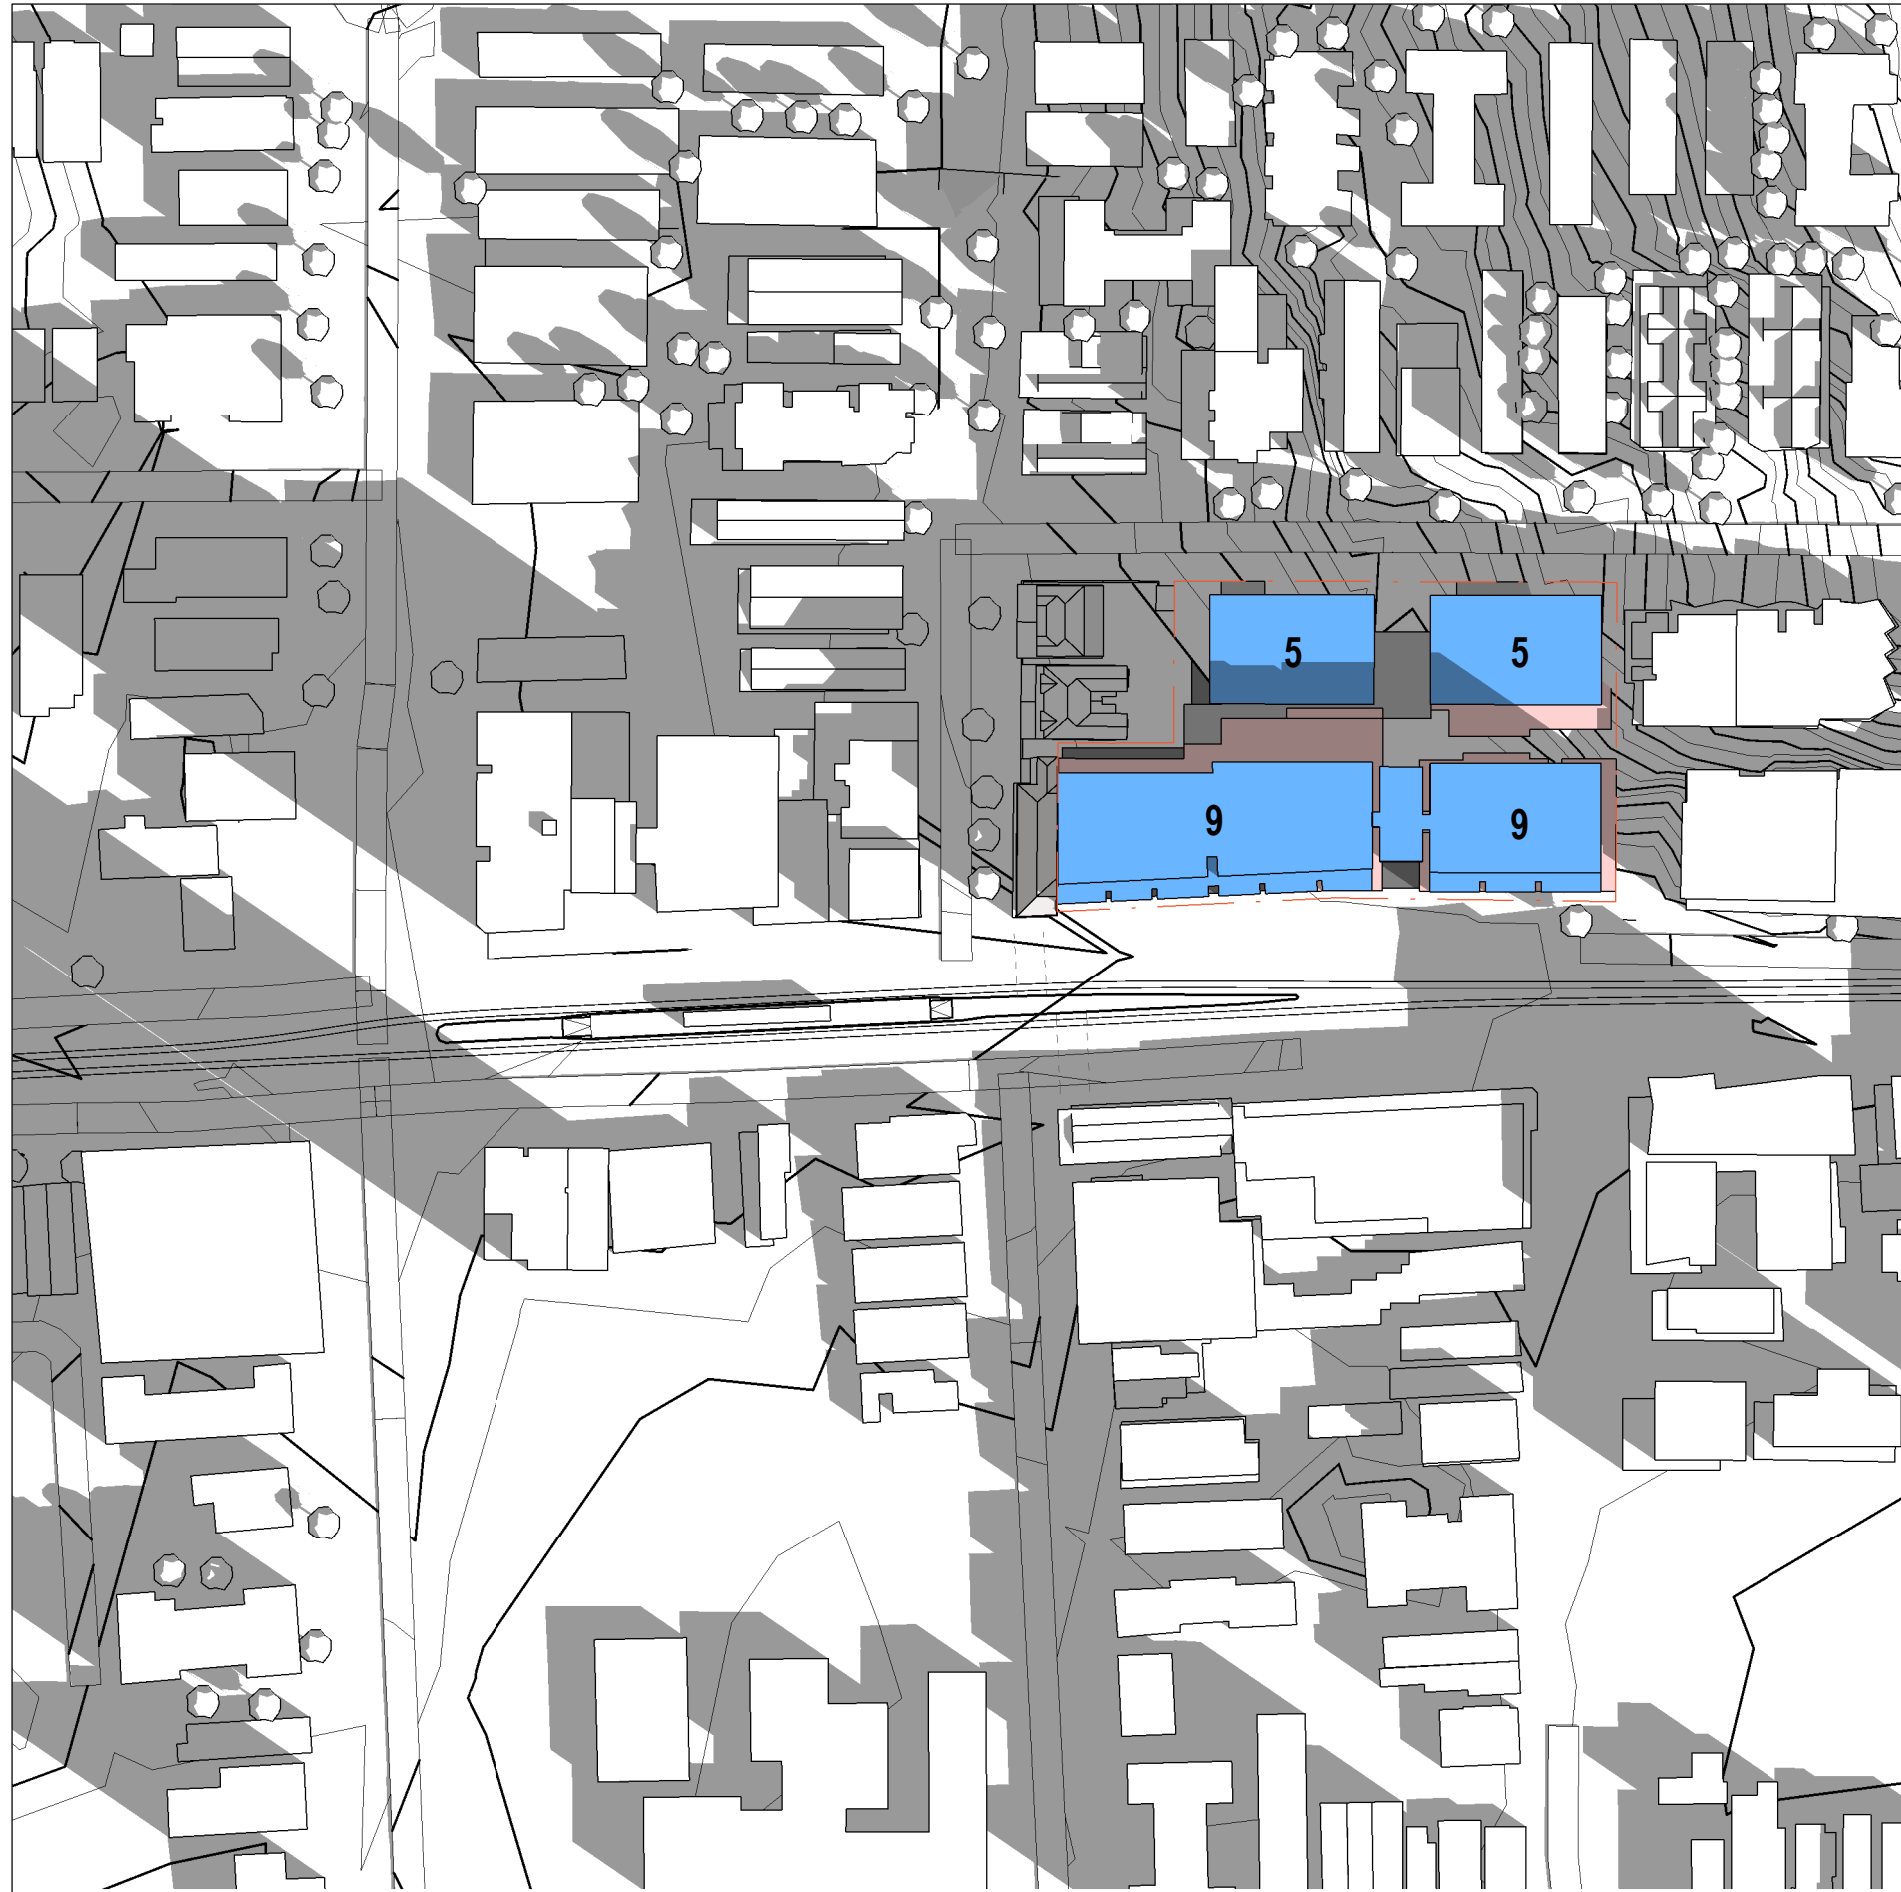


APPROVED SCHEME - 9AM JUN 21

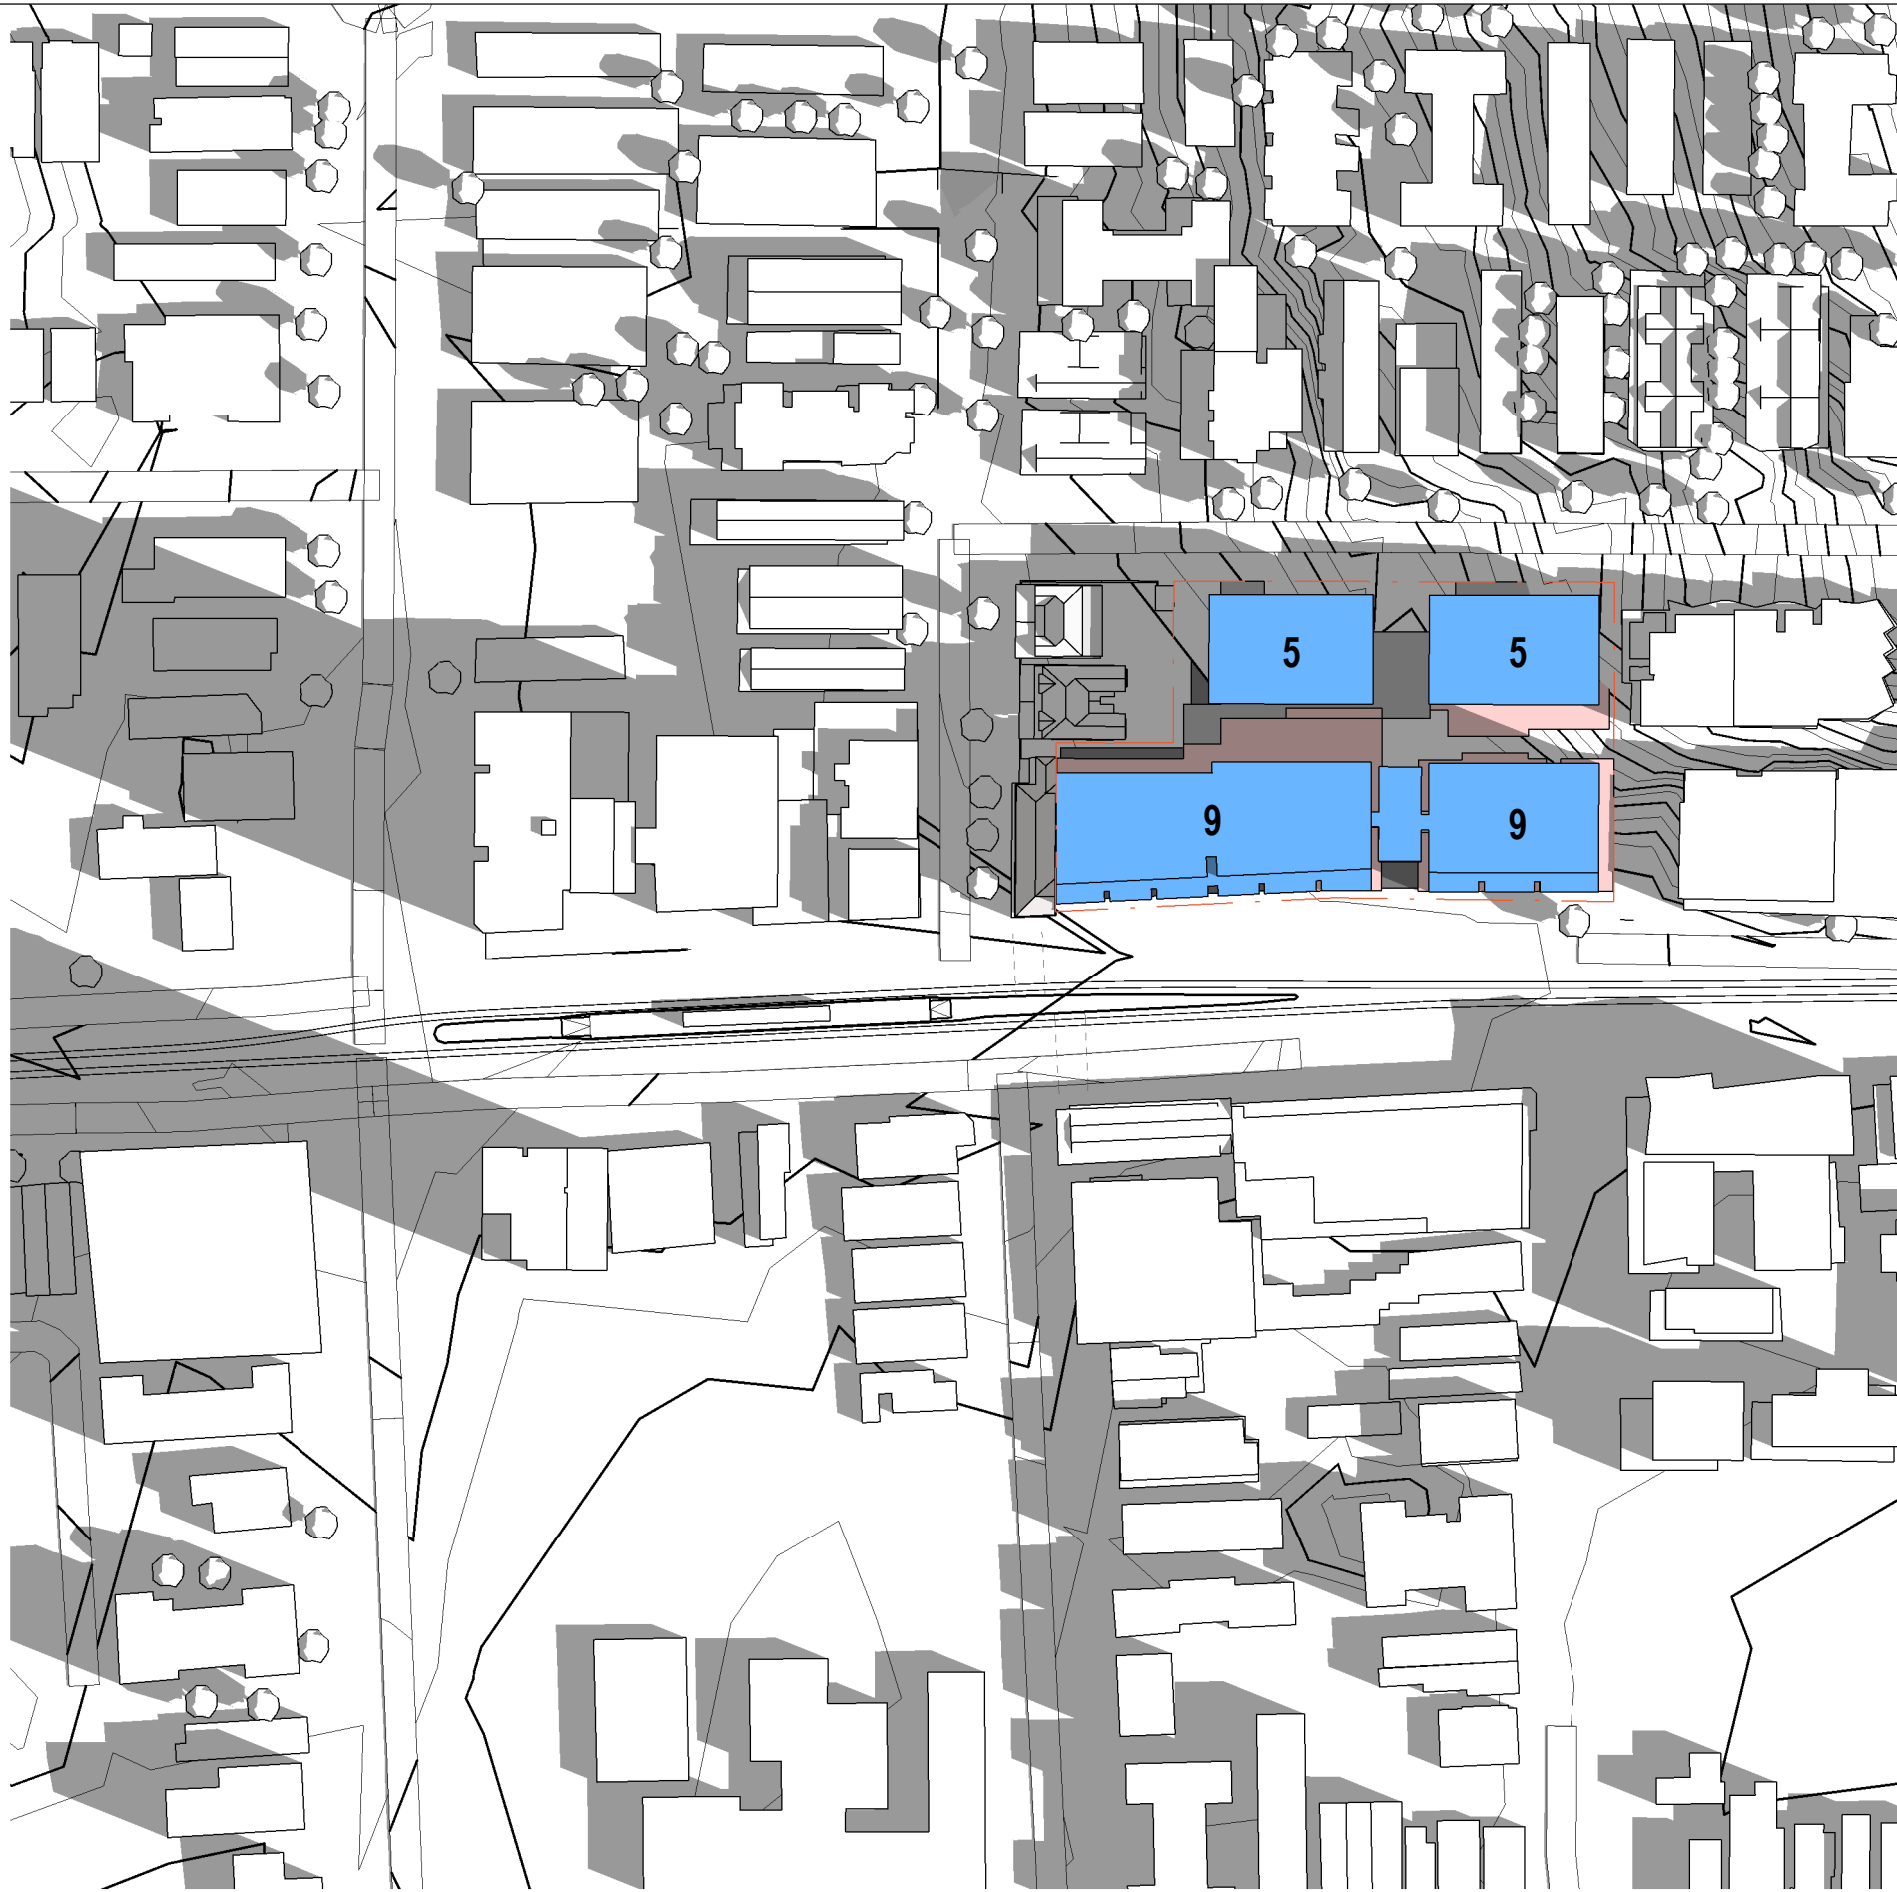

APPROVED SCHEME - 10AM JUN 21

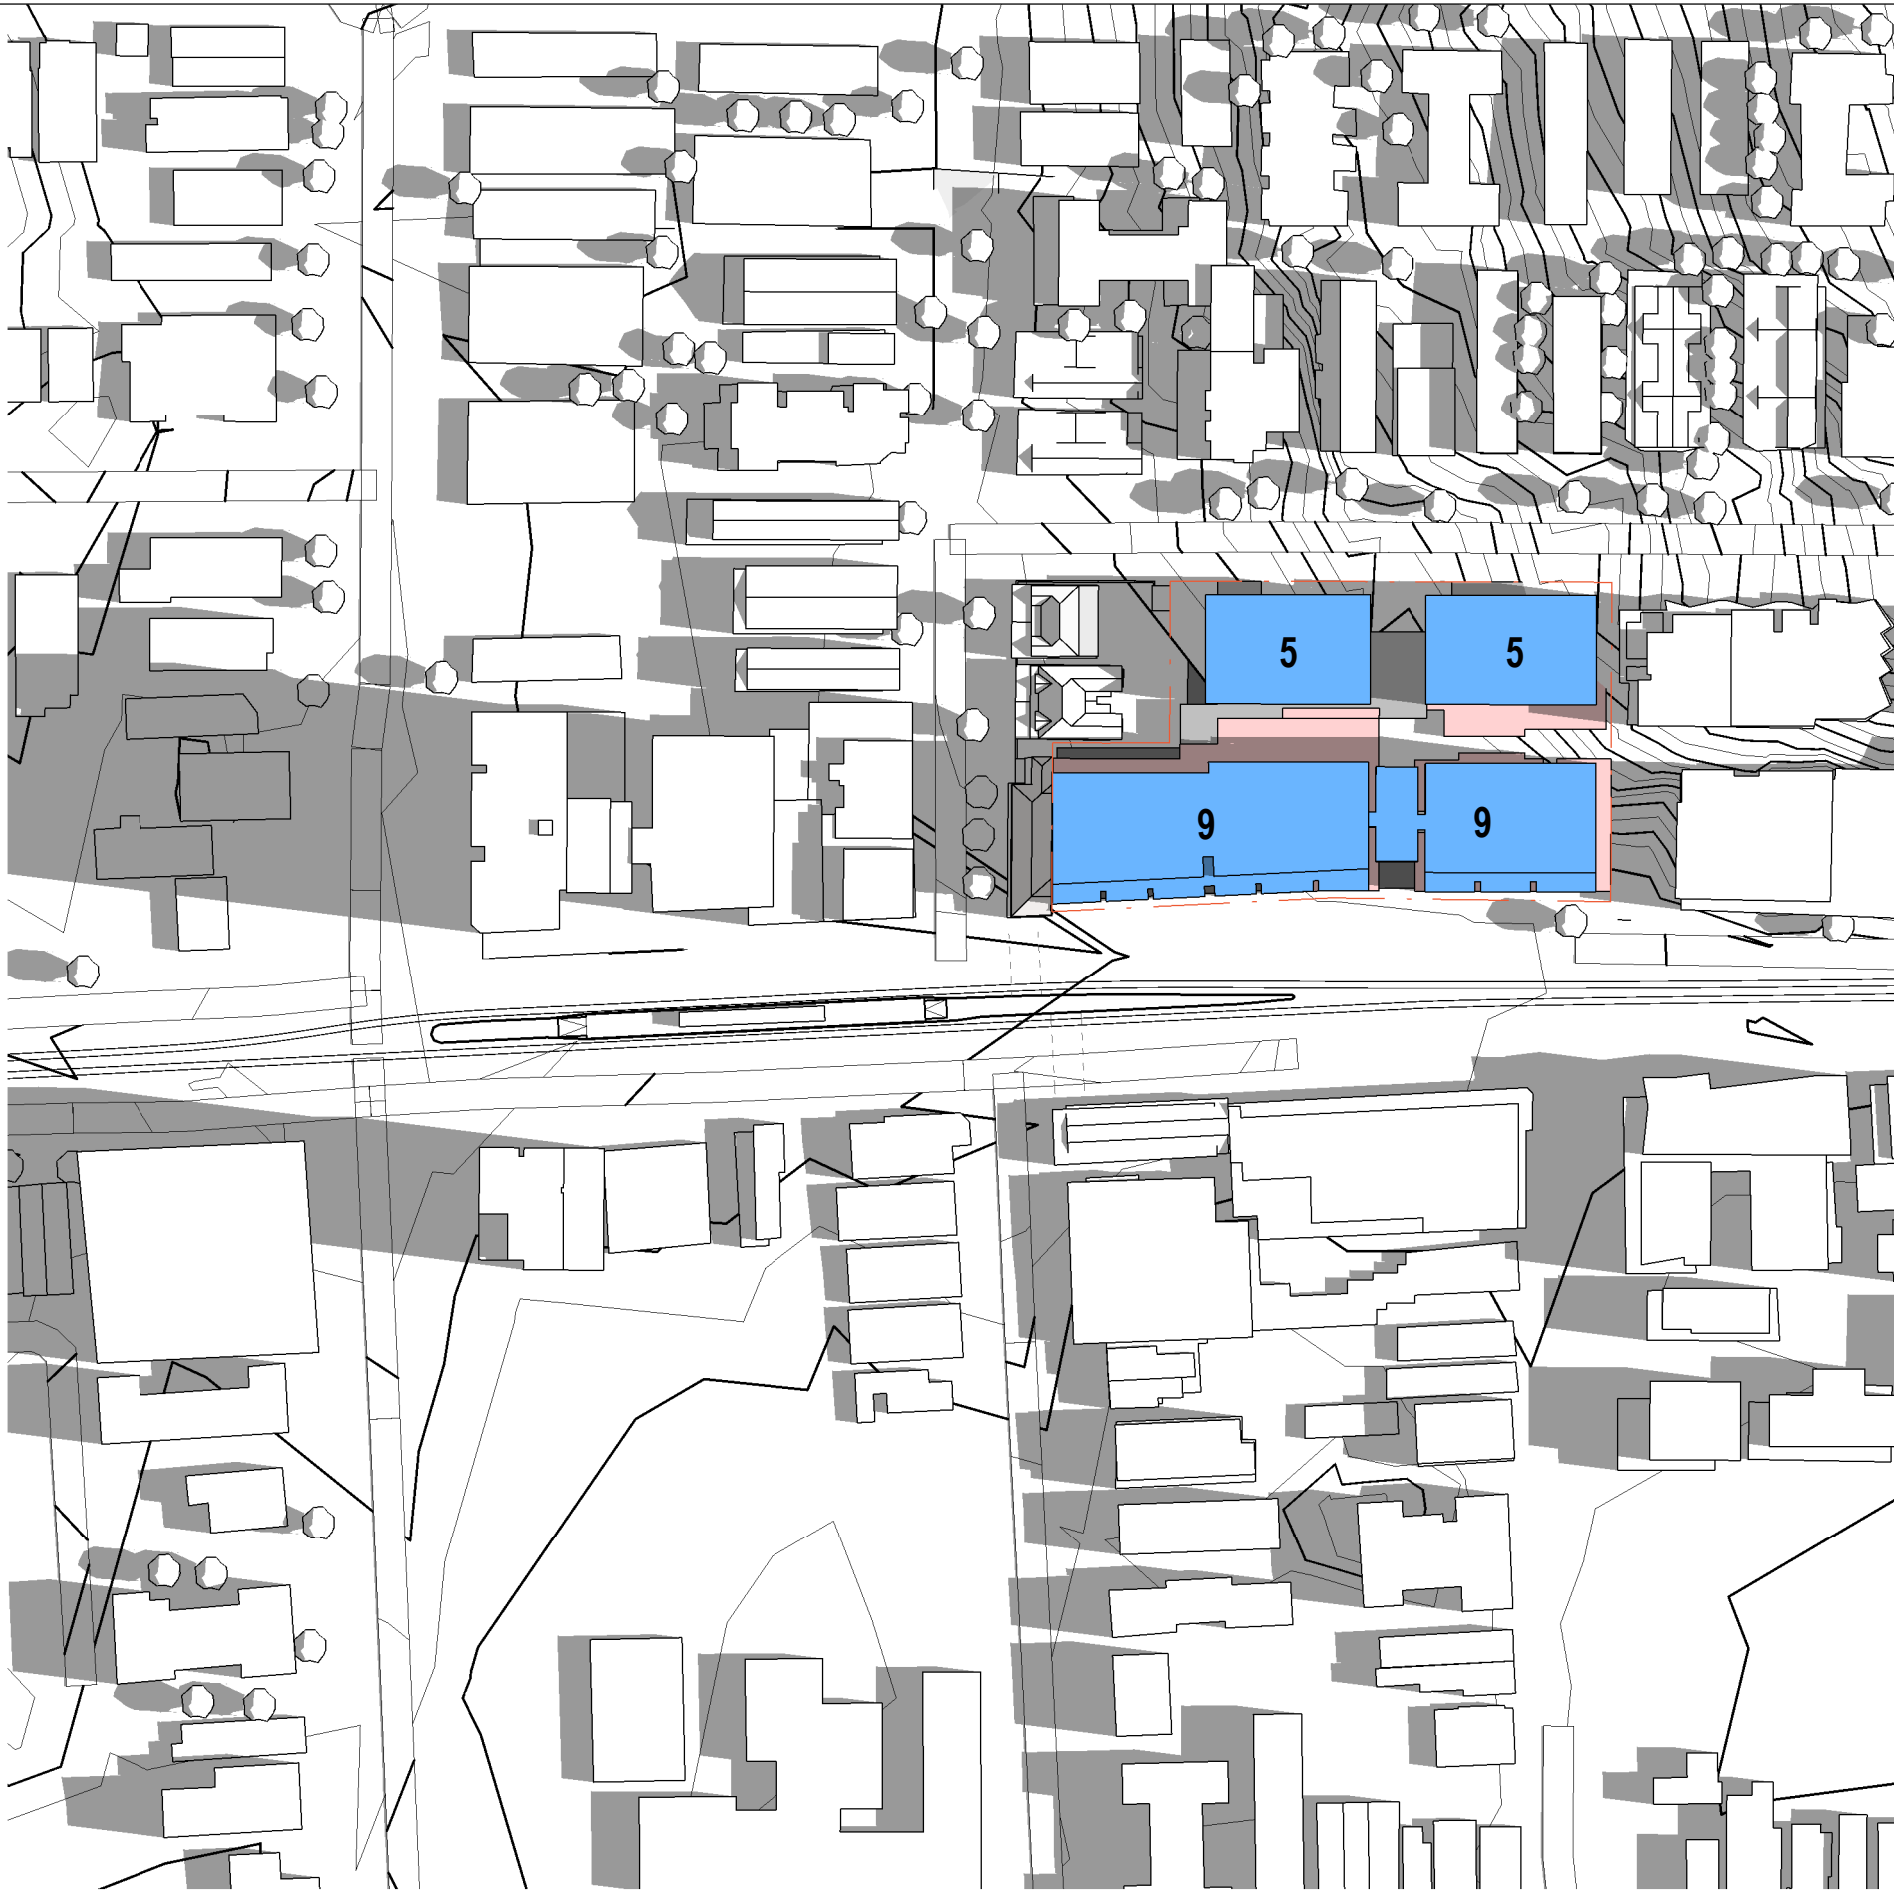


APPROVED SCHEME - 11AM JUN 21

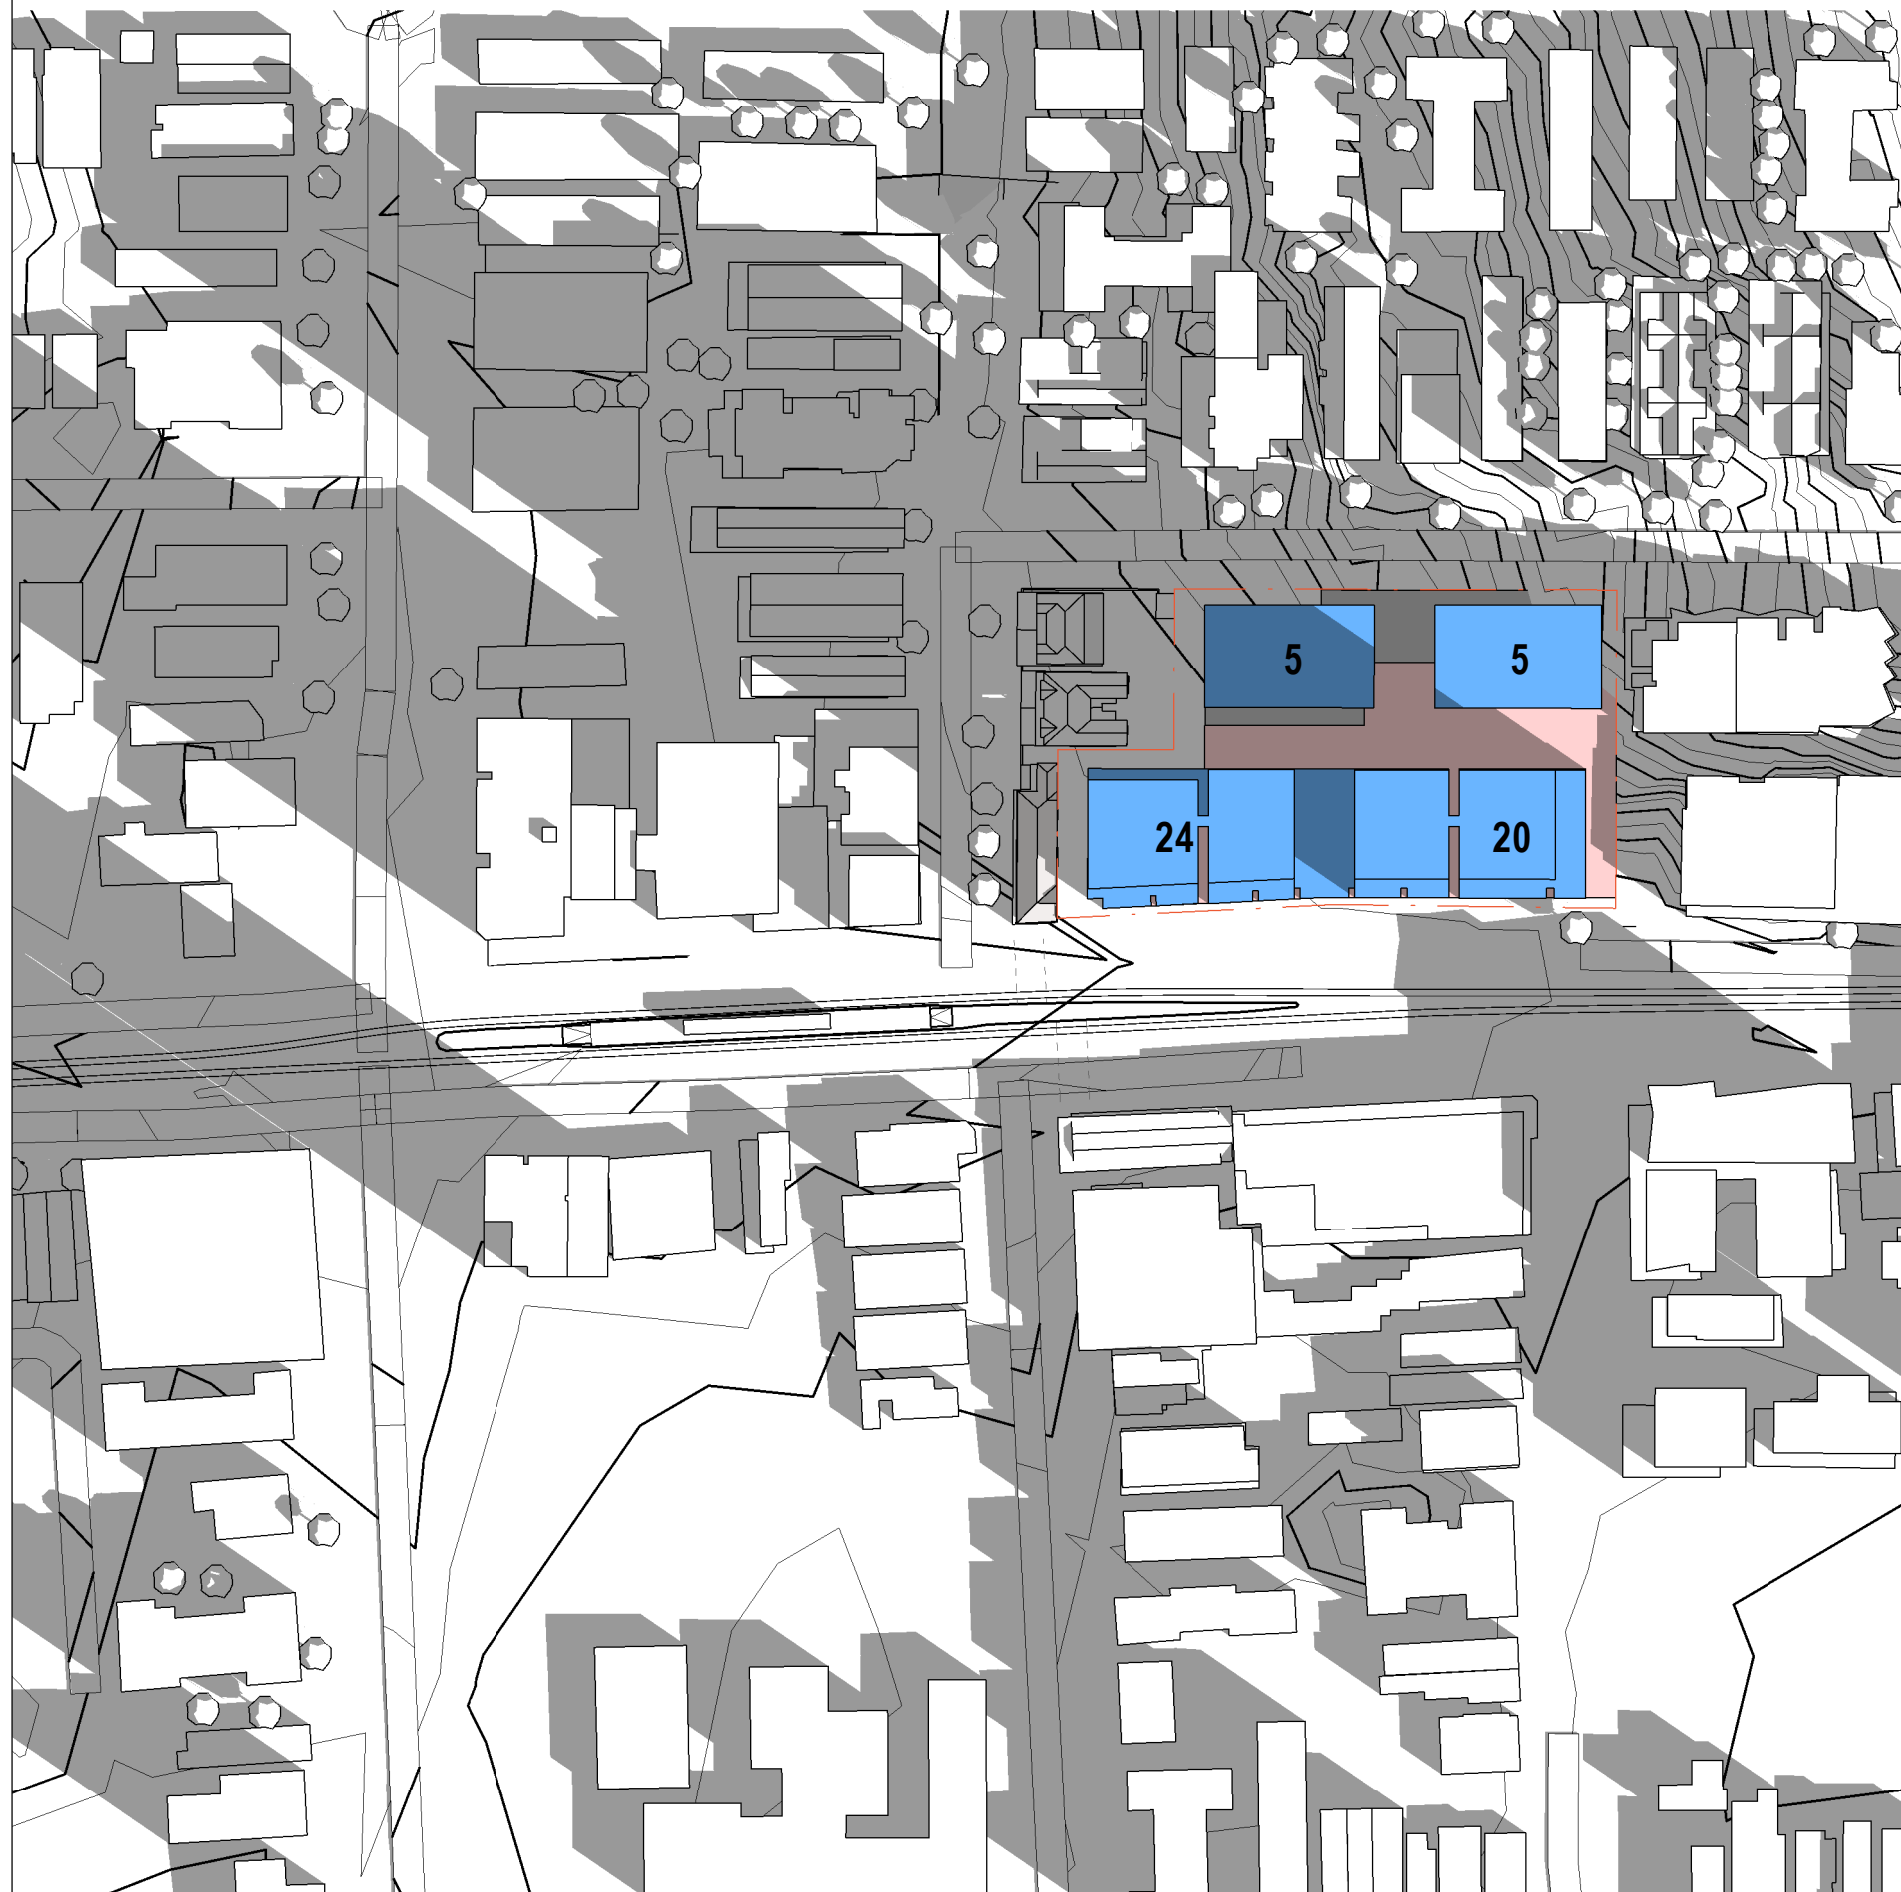


HDA UPLIFT SCHEME - 9AM JUN 21




HDA UPLIFT SCHEME - 10AM JUN 21

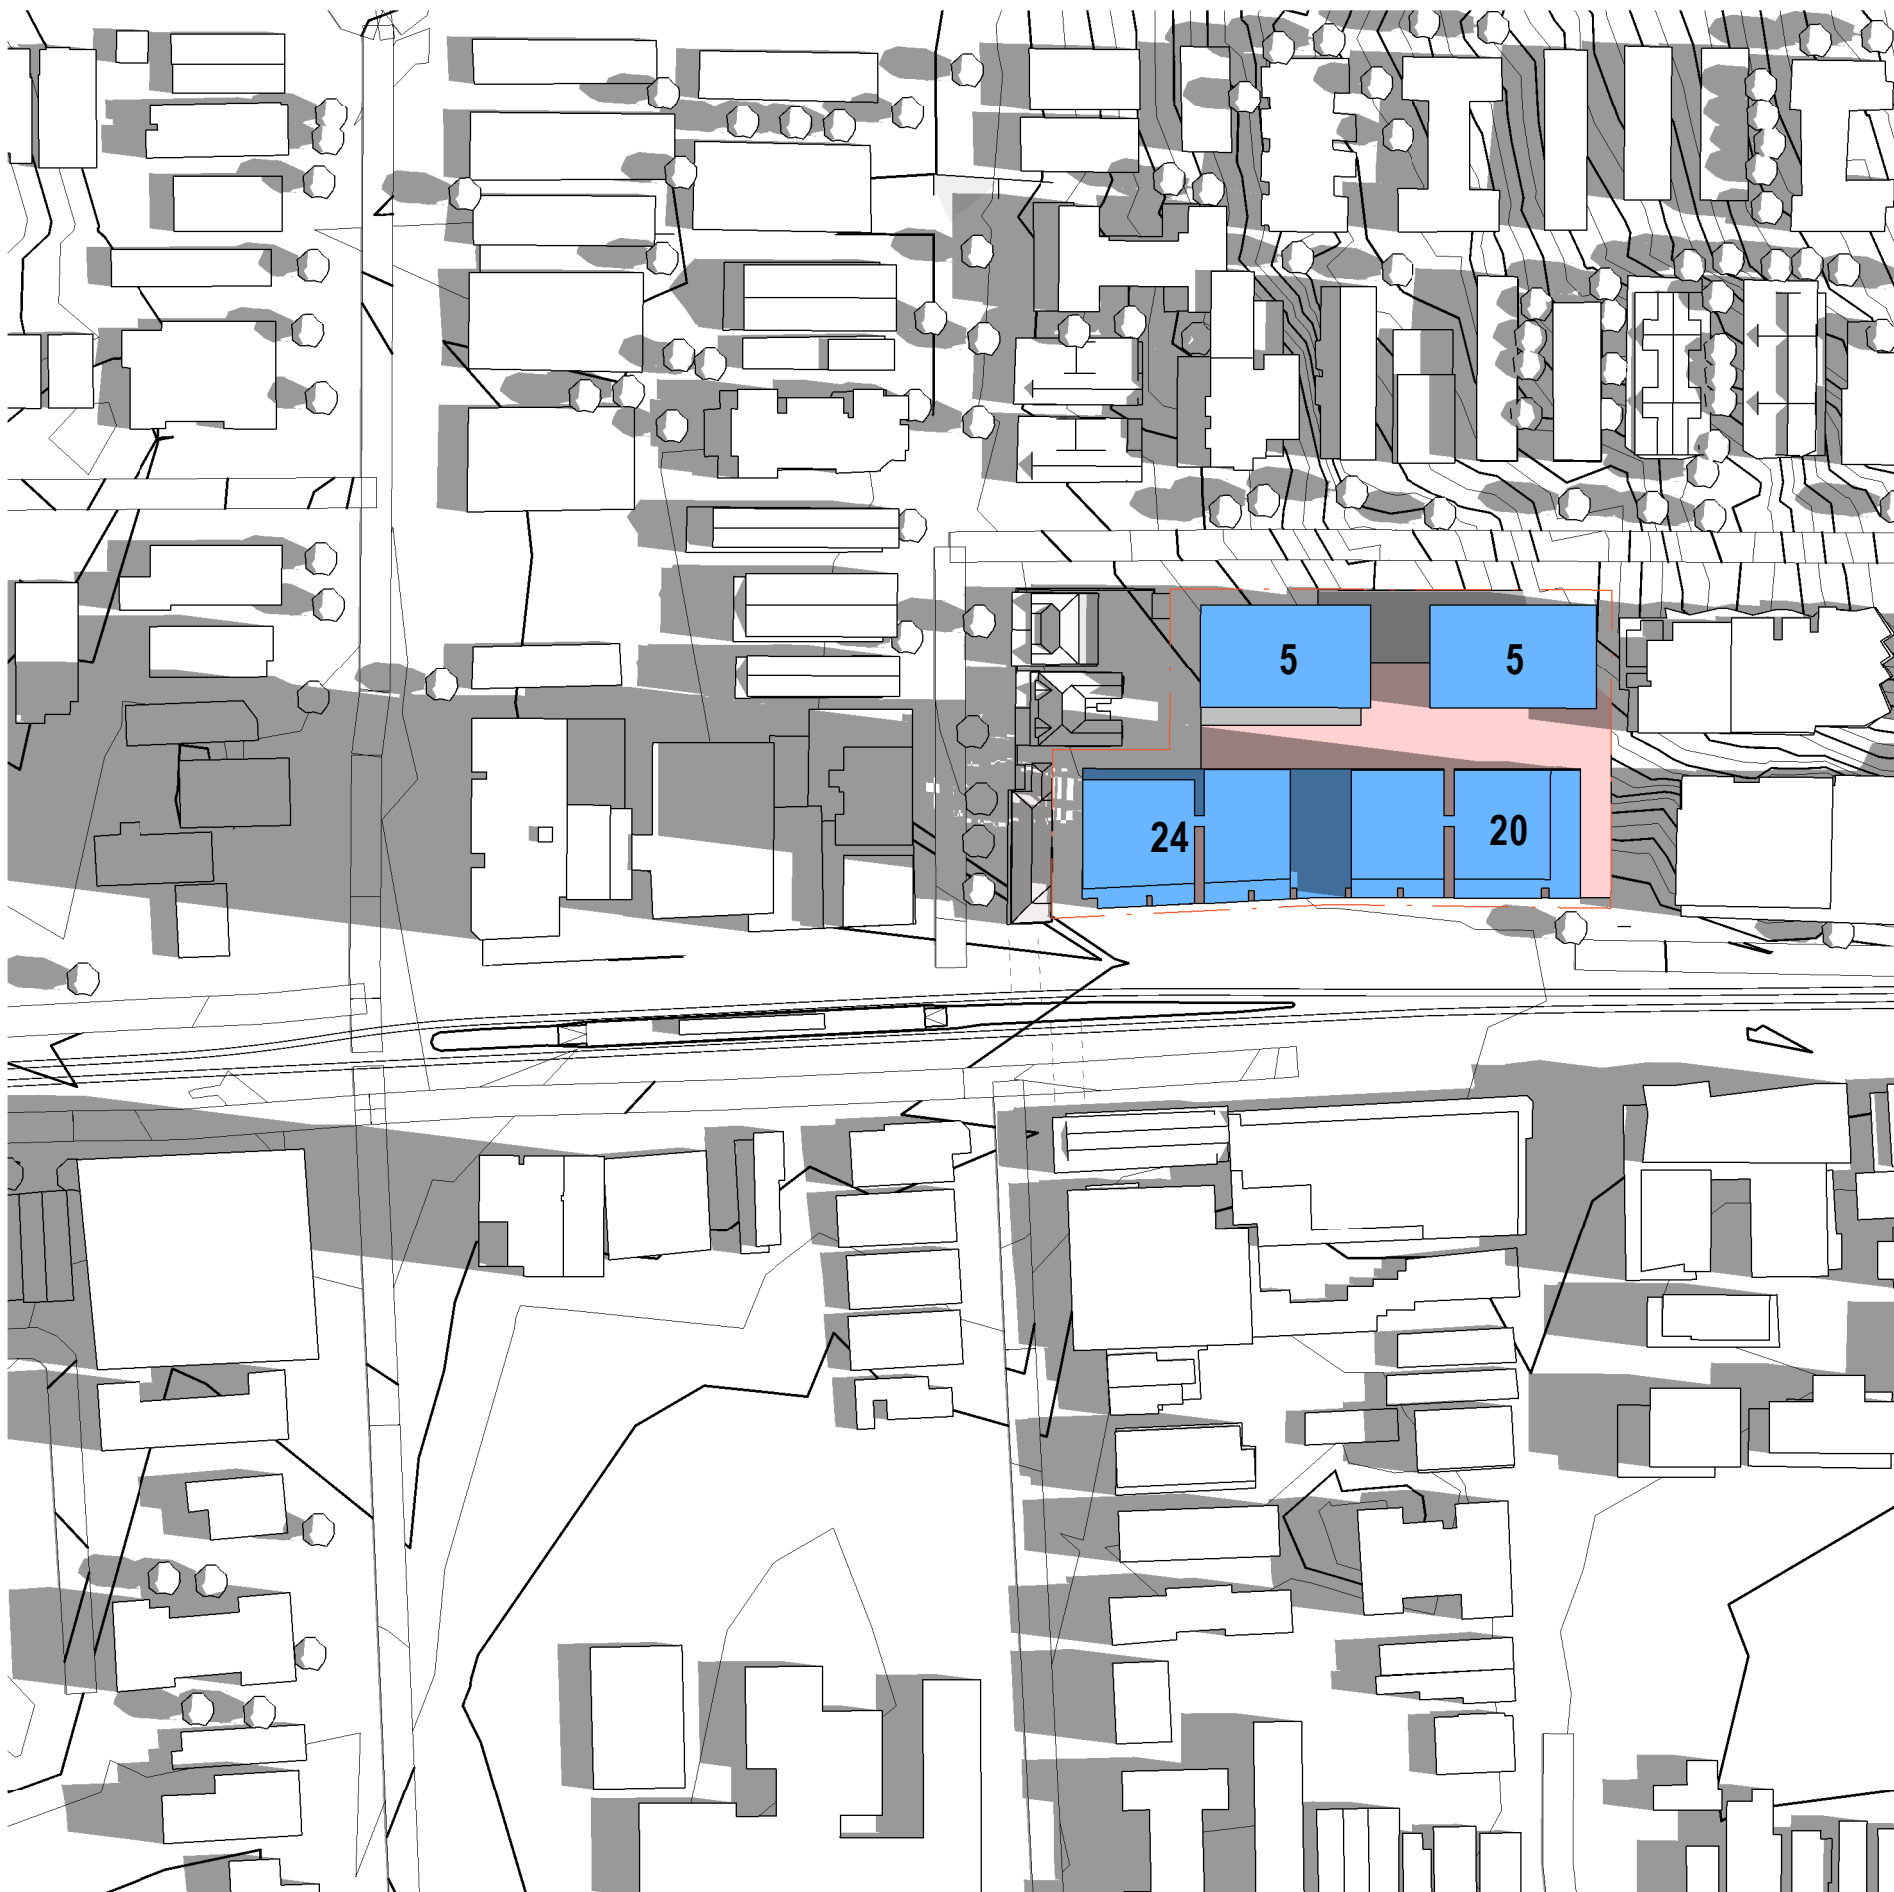

HDA UPLIFT SCHEME - 11AM JUN 21

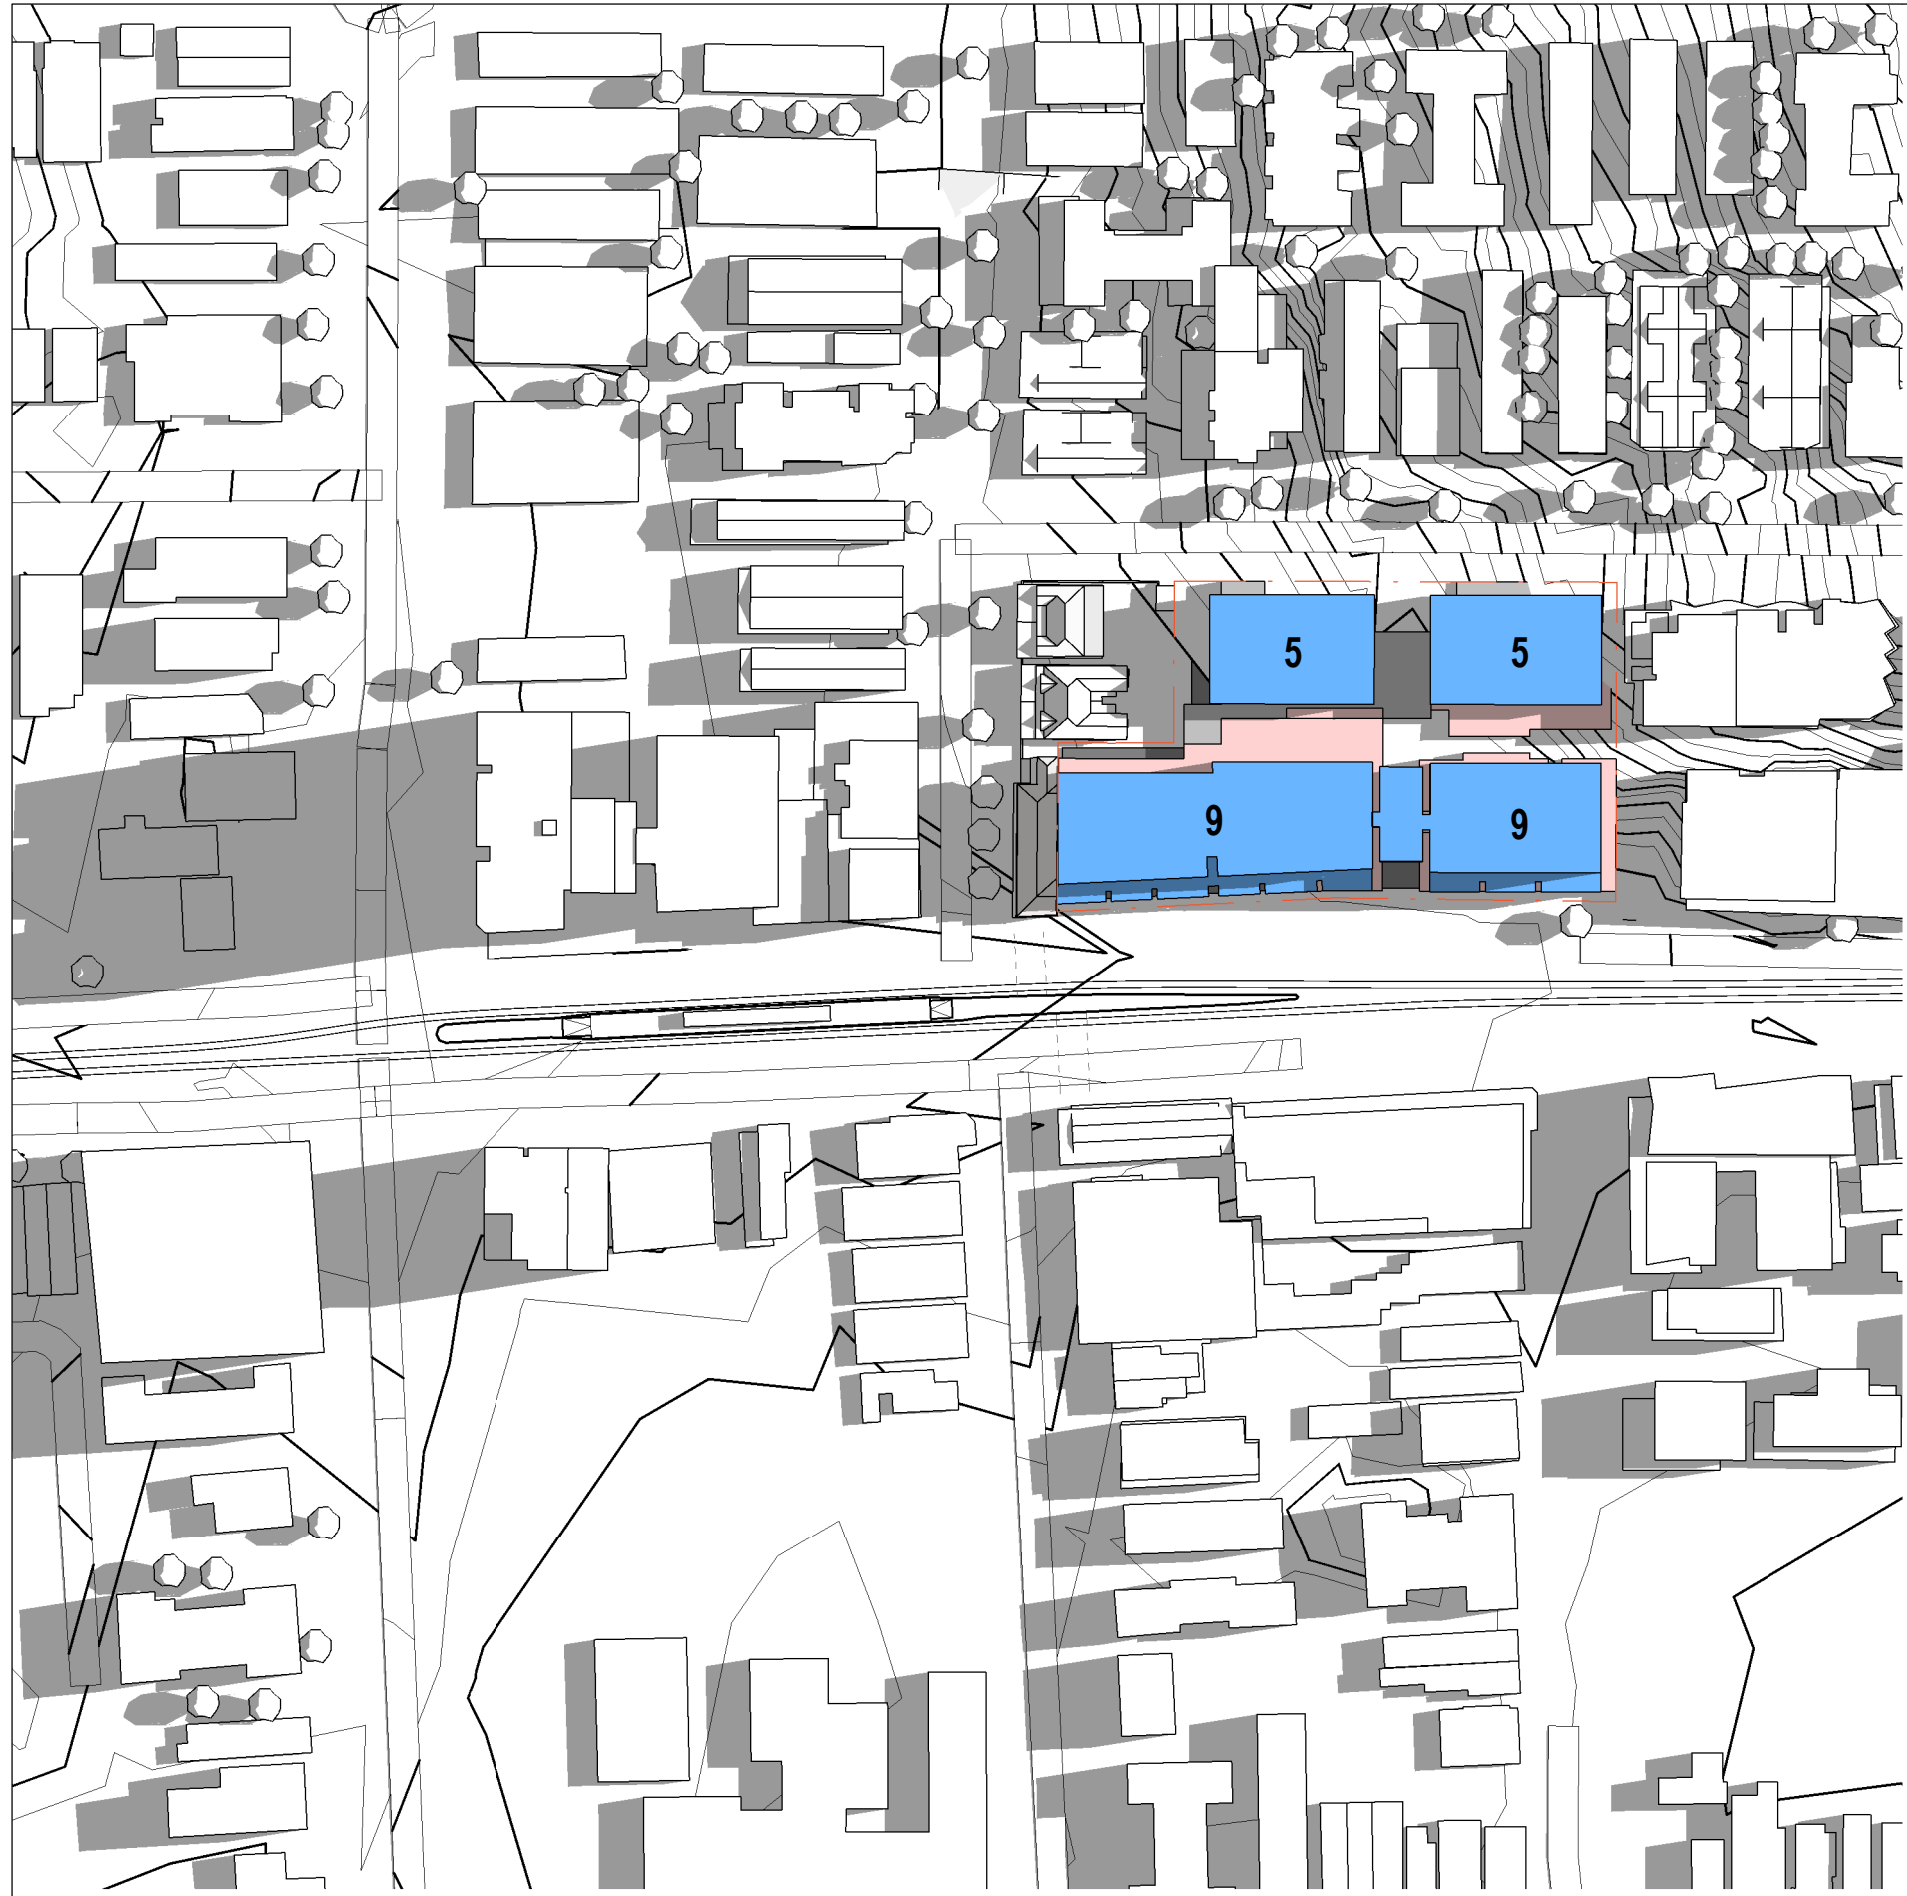


APPROVED SCHEME - 12PM JUN 21

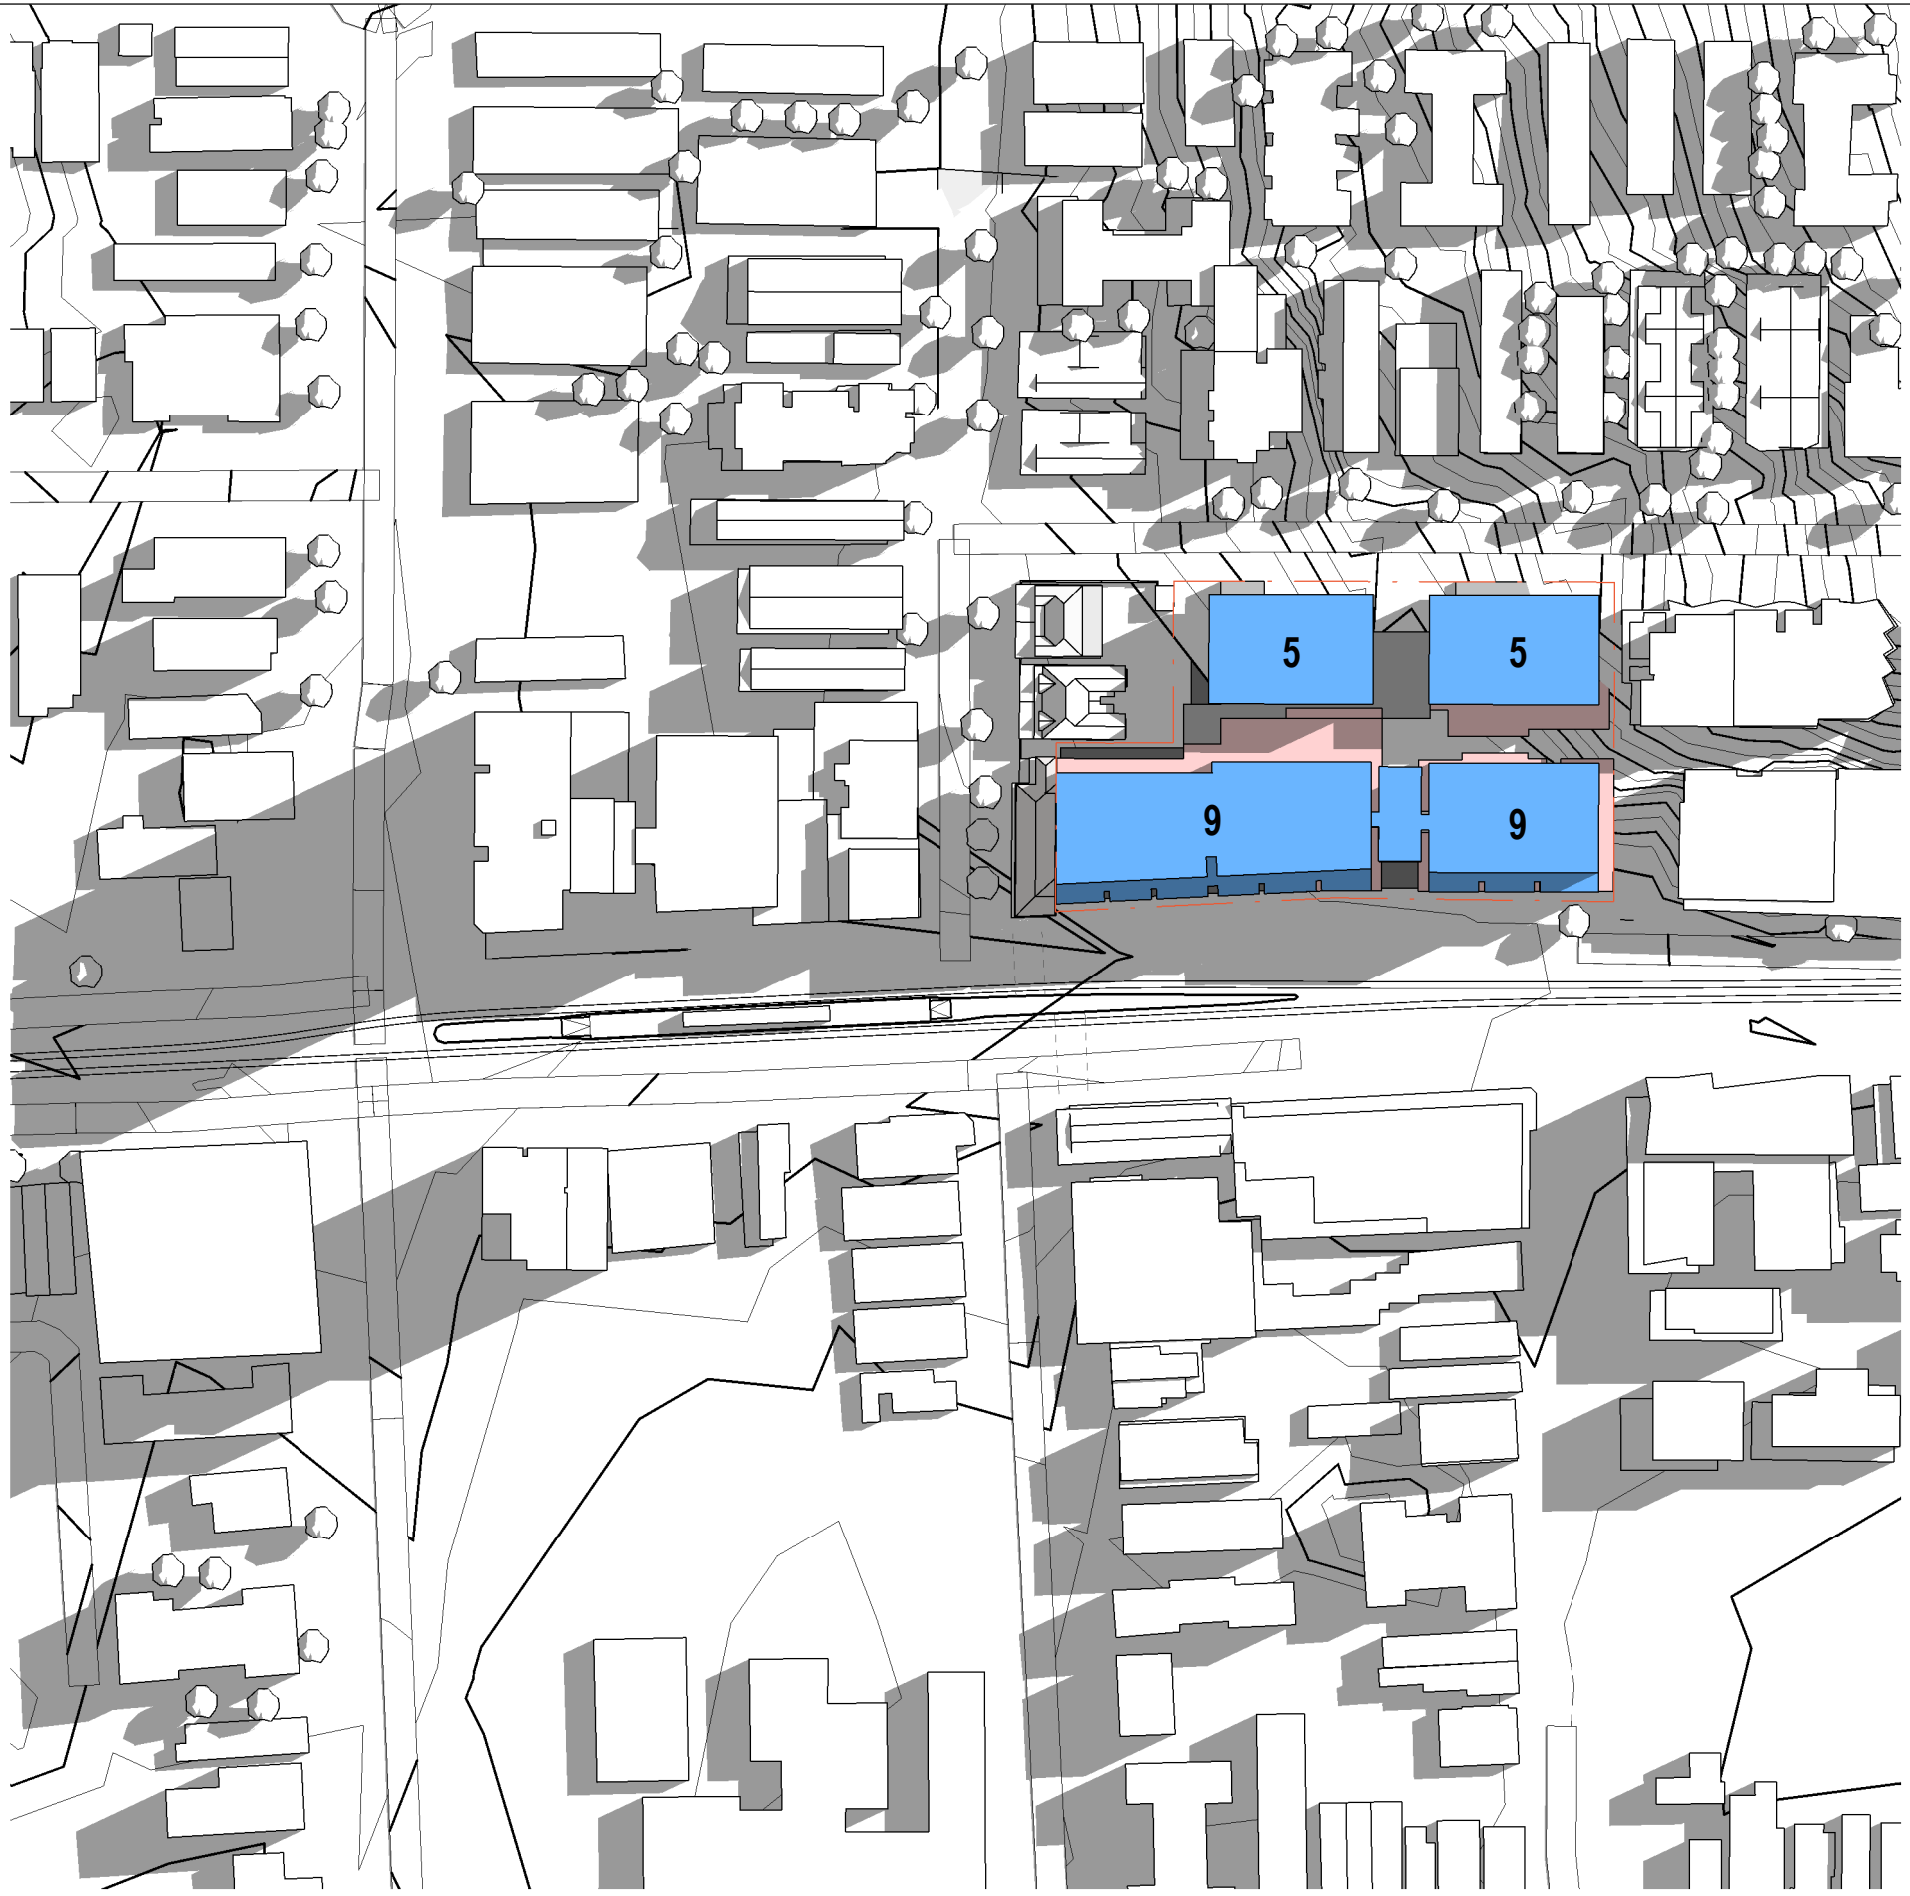


APPROVED SCHEME - 1PM JUN 21




APPROVED SCHEME - 2PM JUN 21

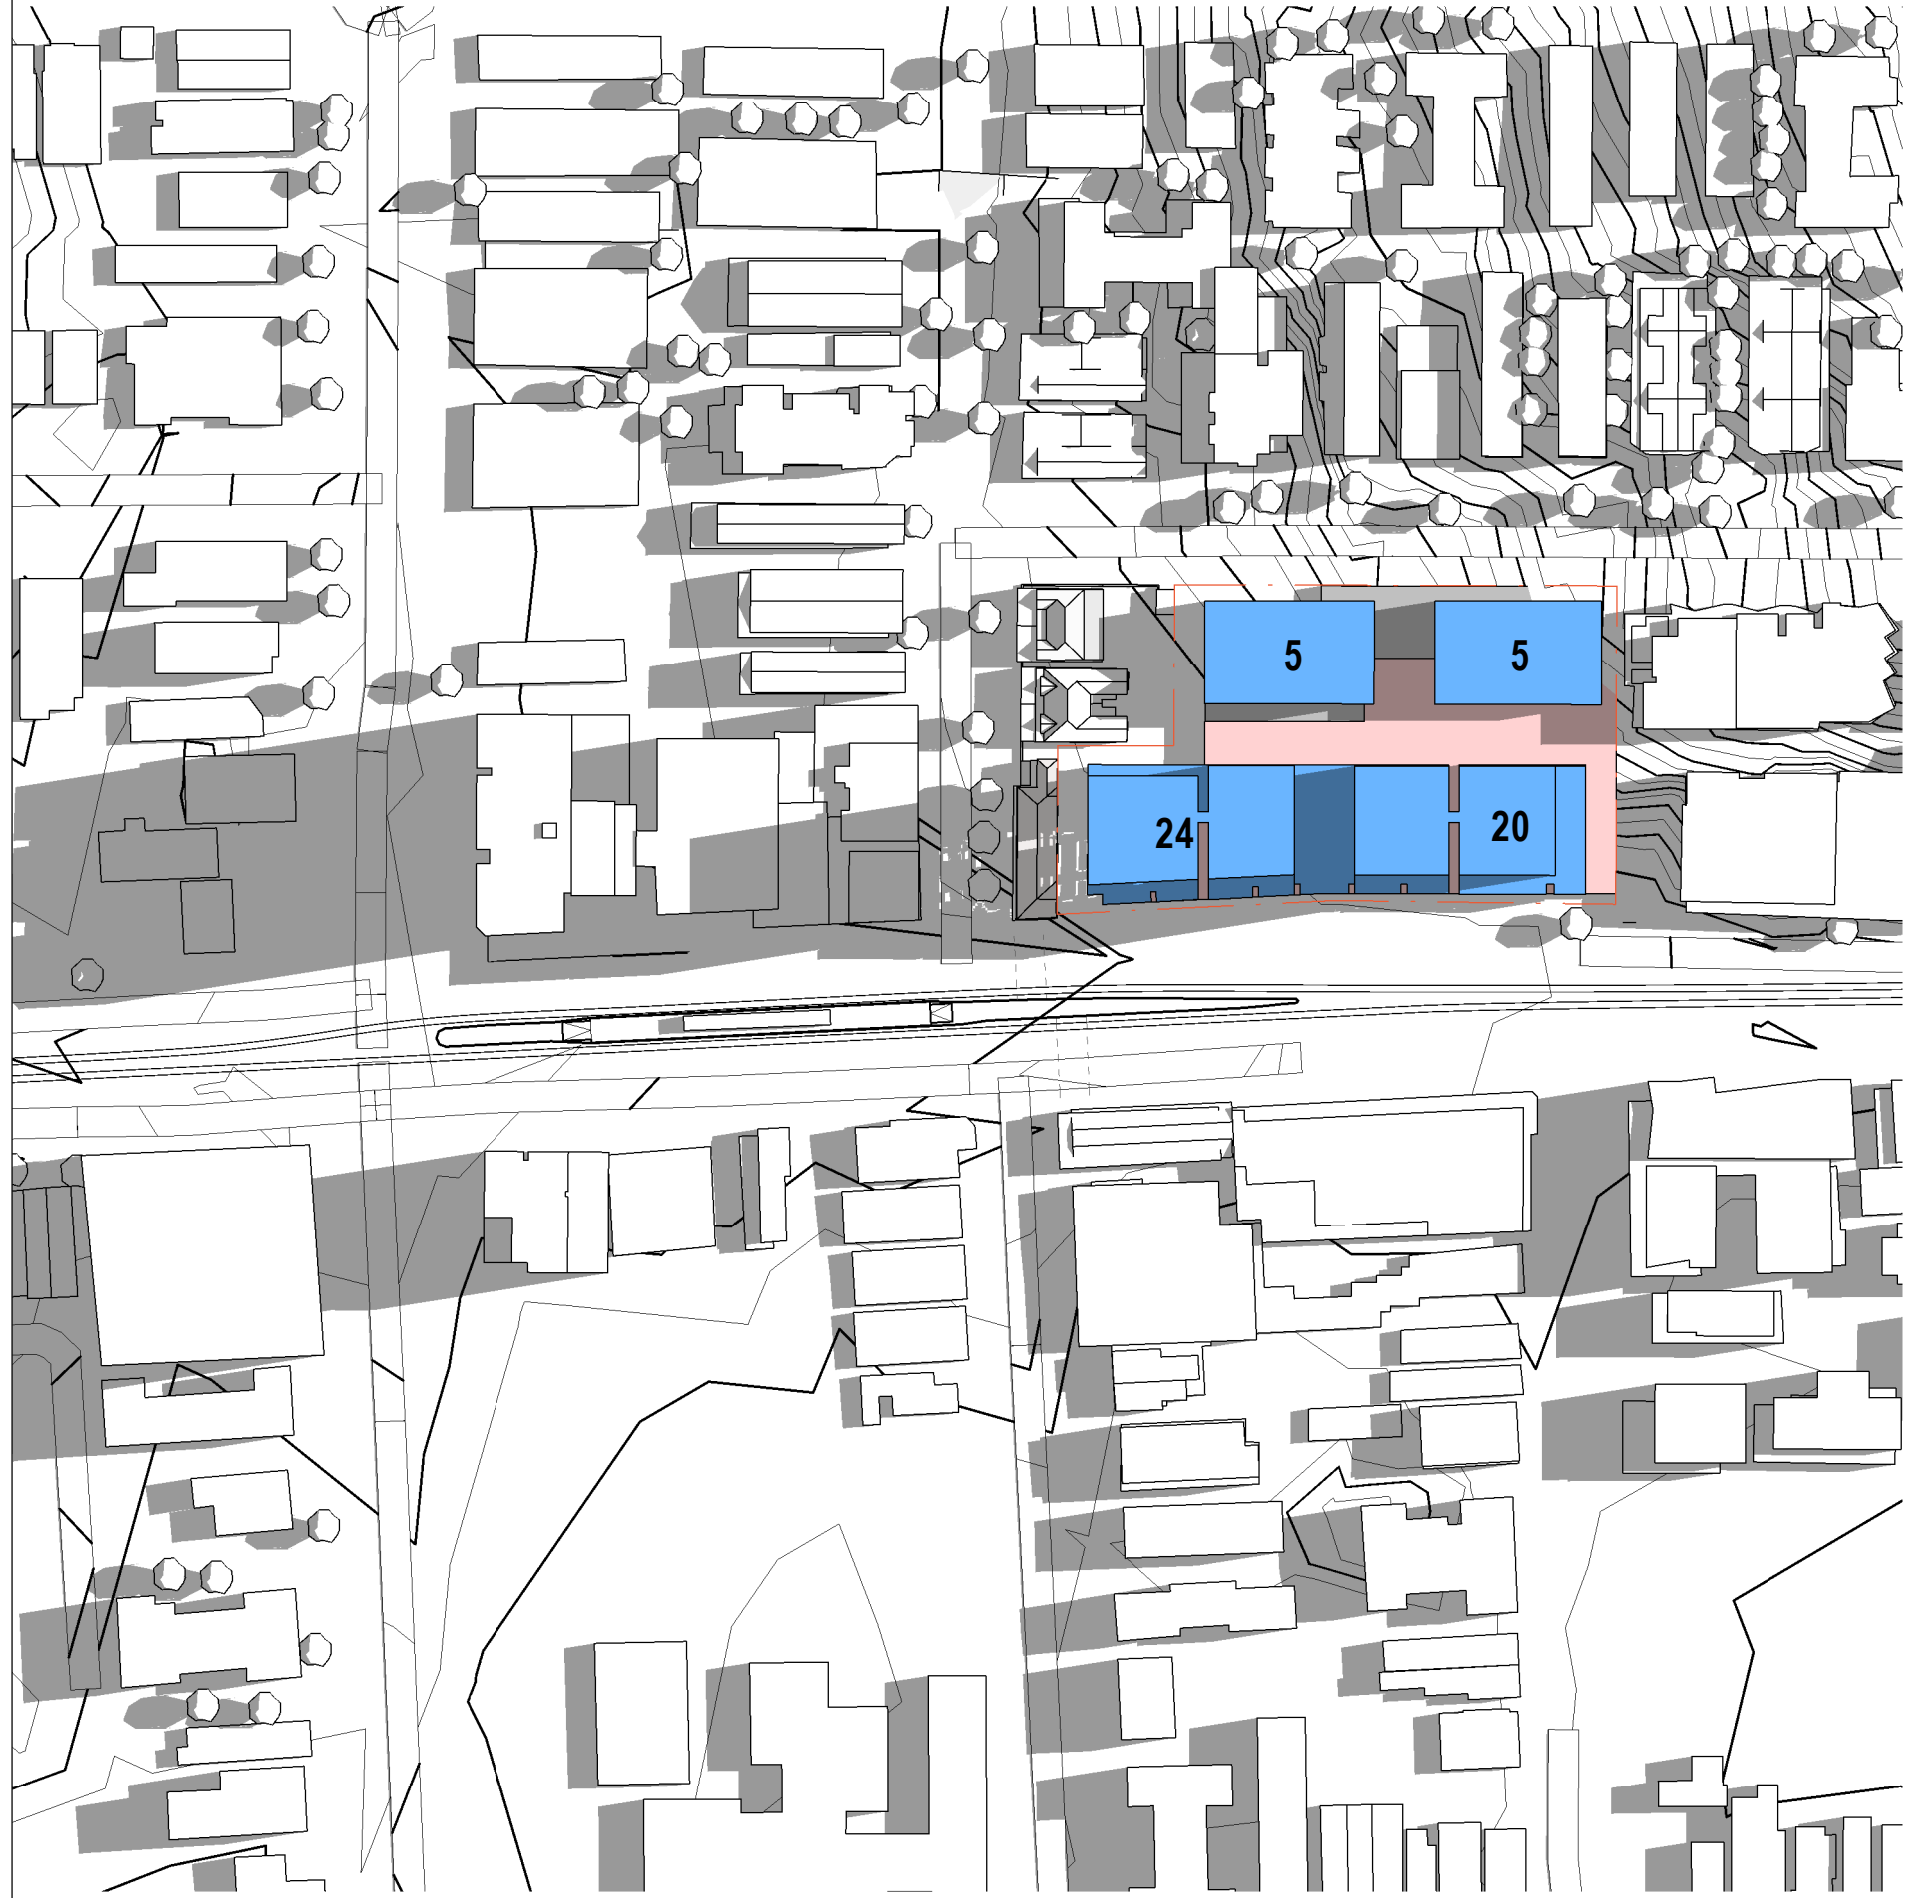

HDA UPLIFT SCHEME - 12PM JUN 21

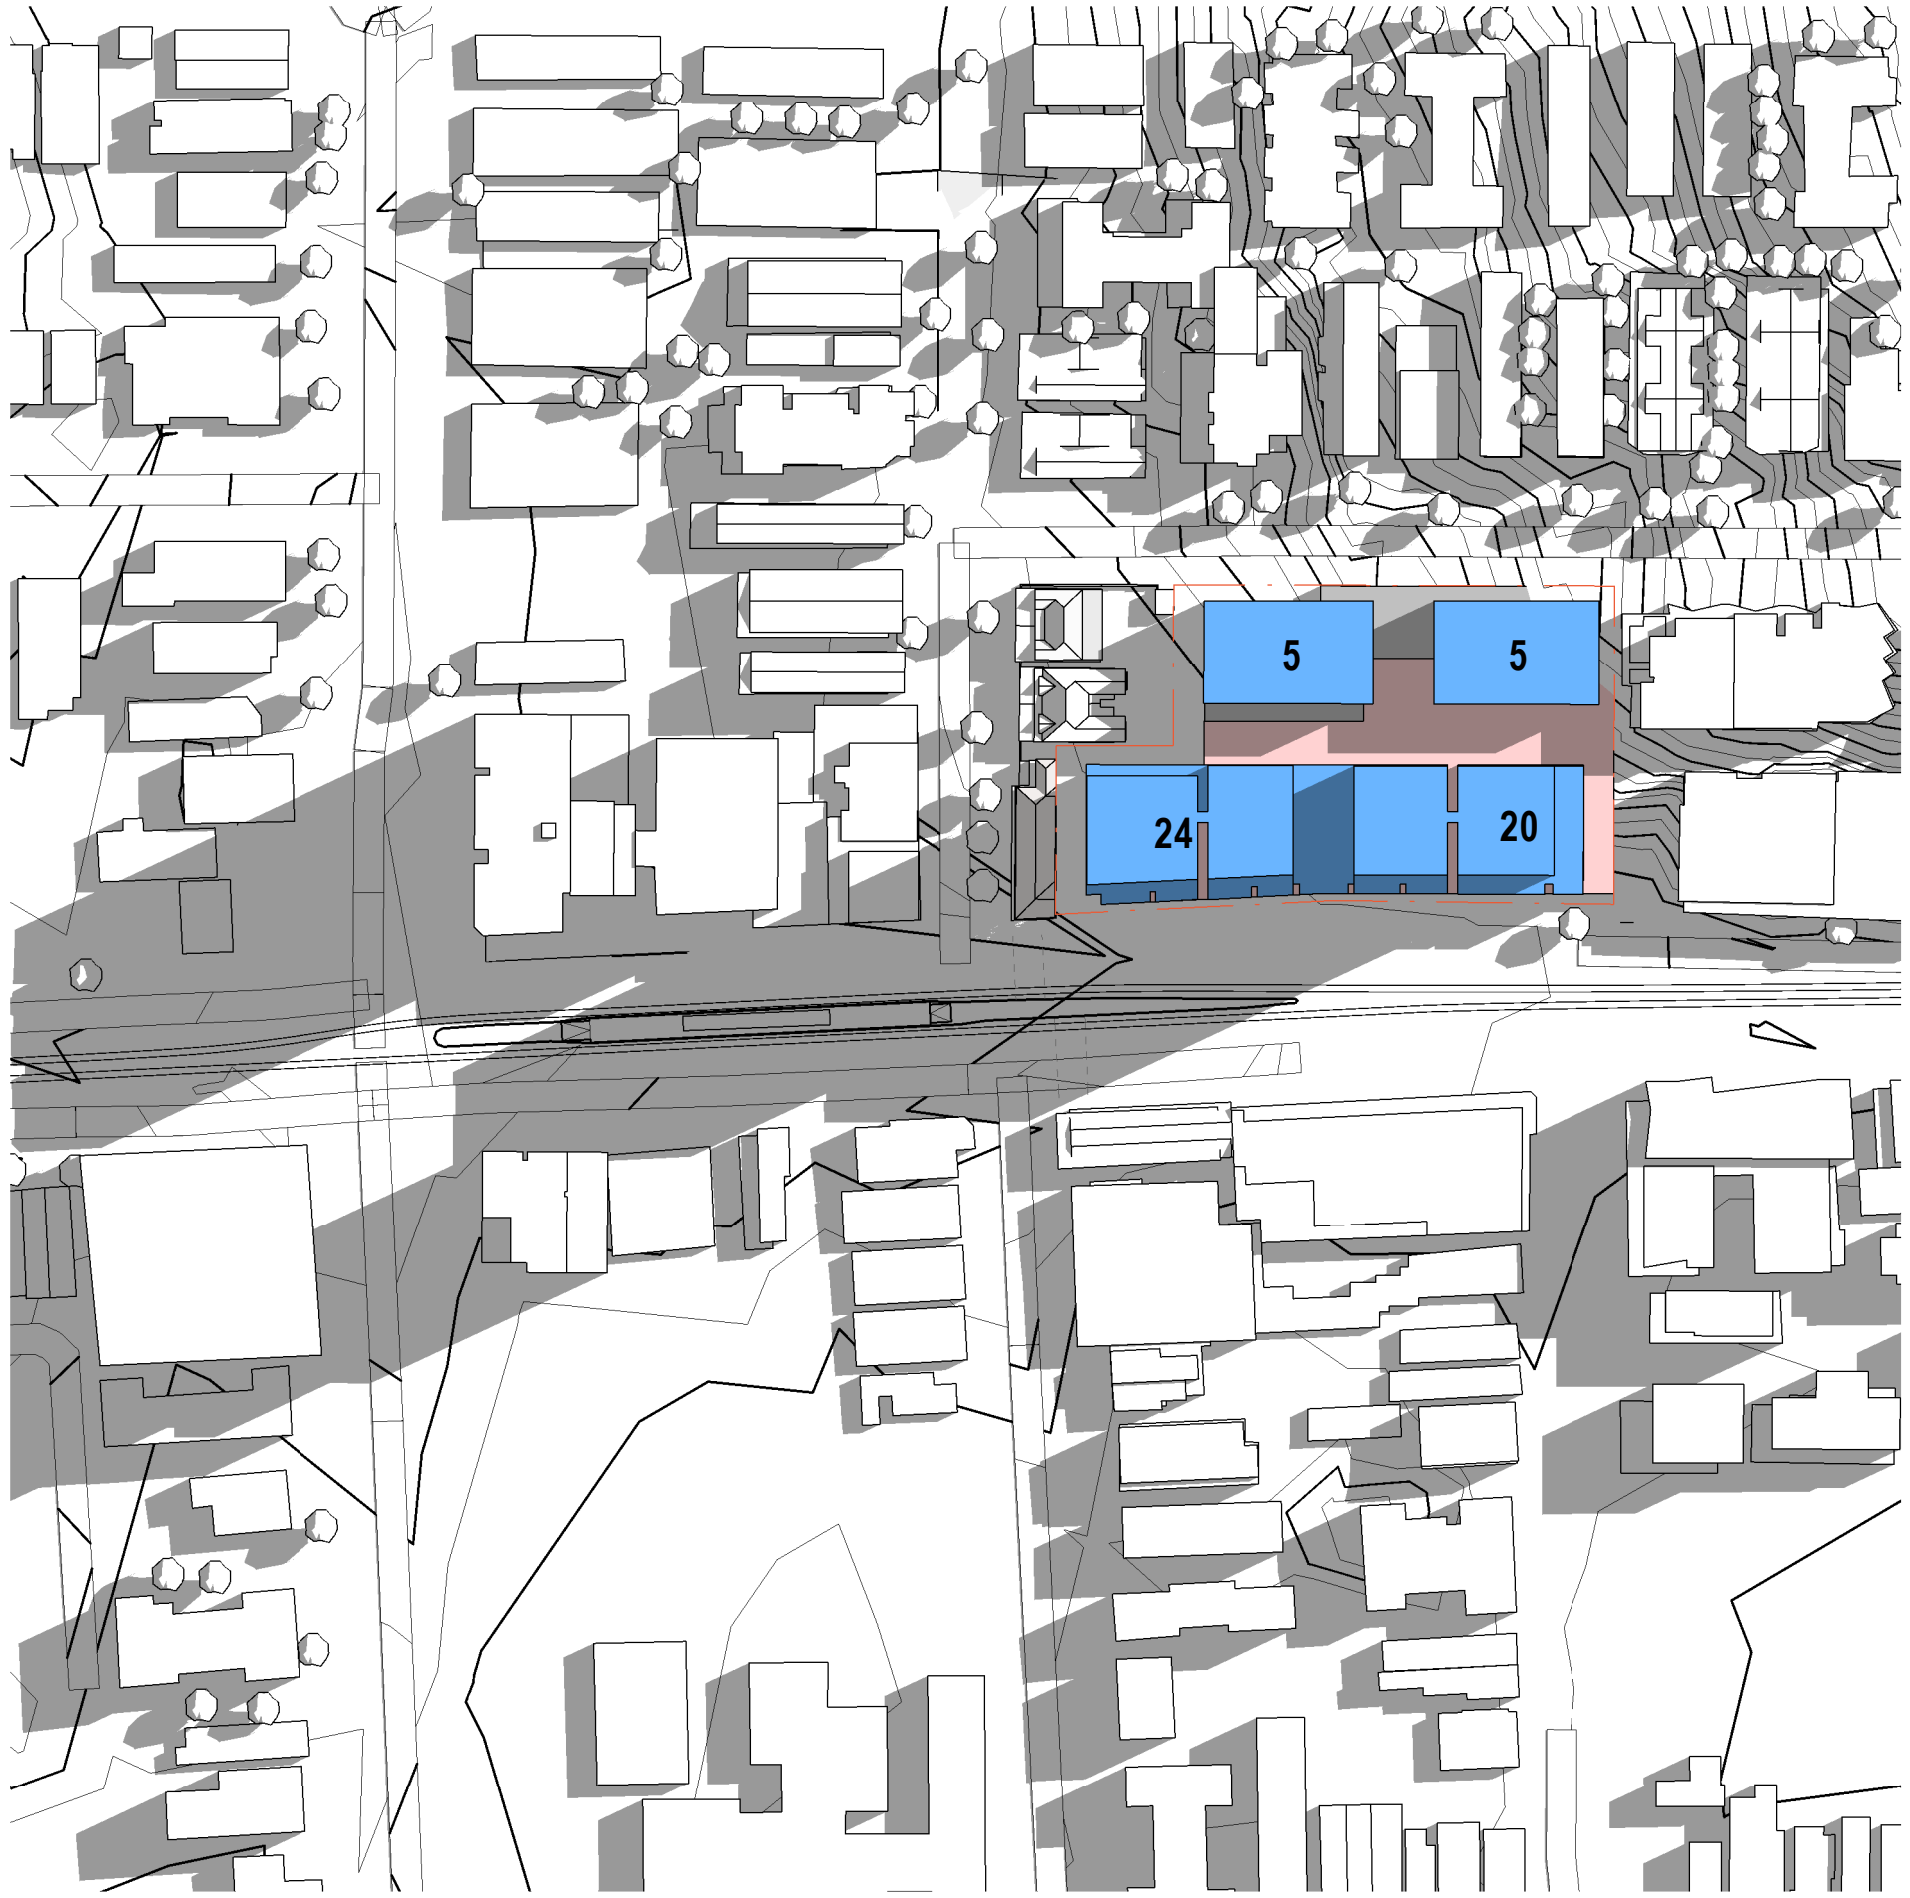


HDA UPLIFT SCHEME - 1PM JUN 21

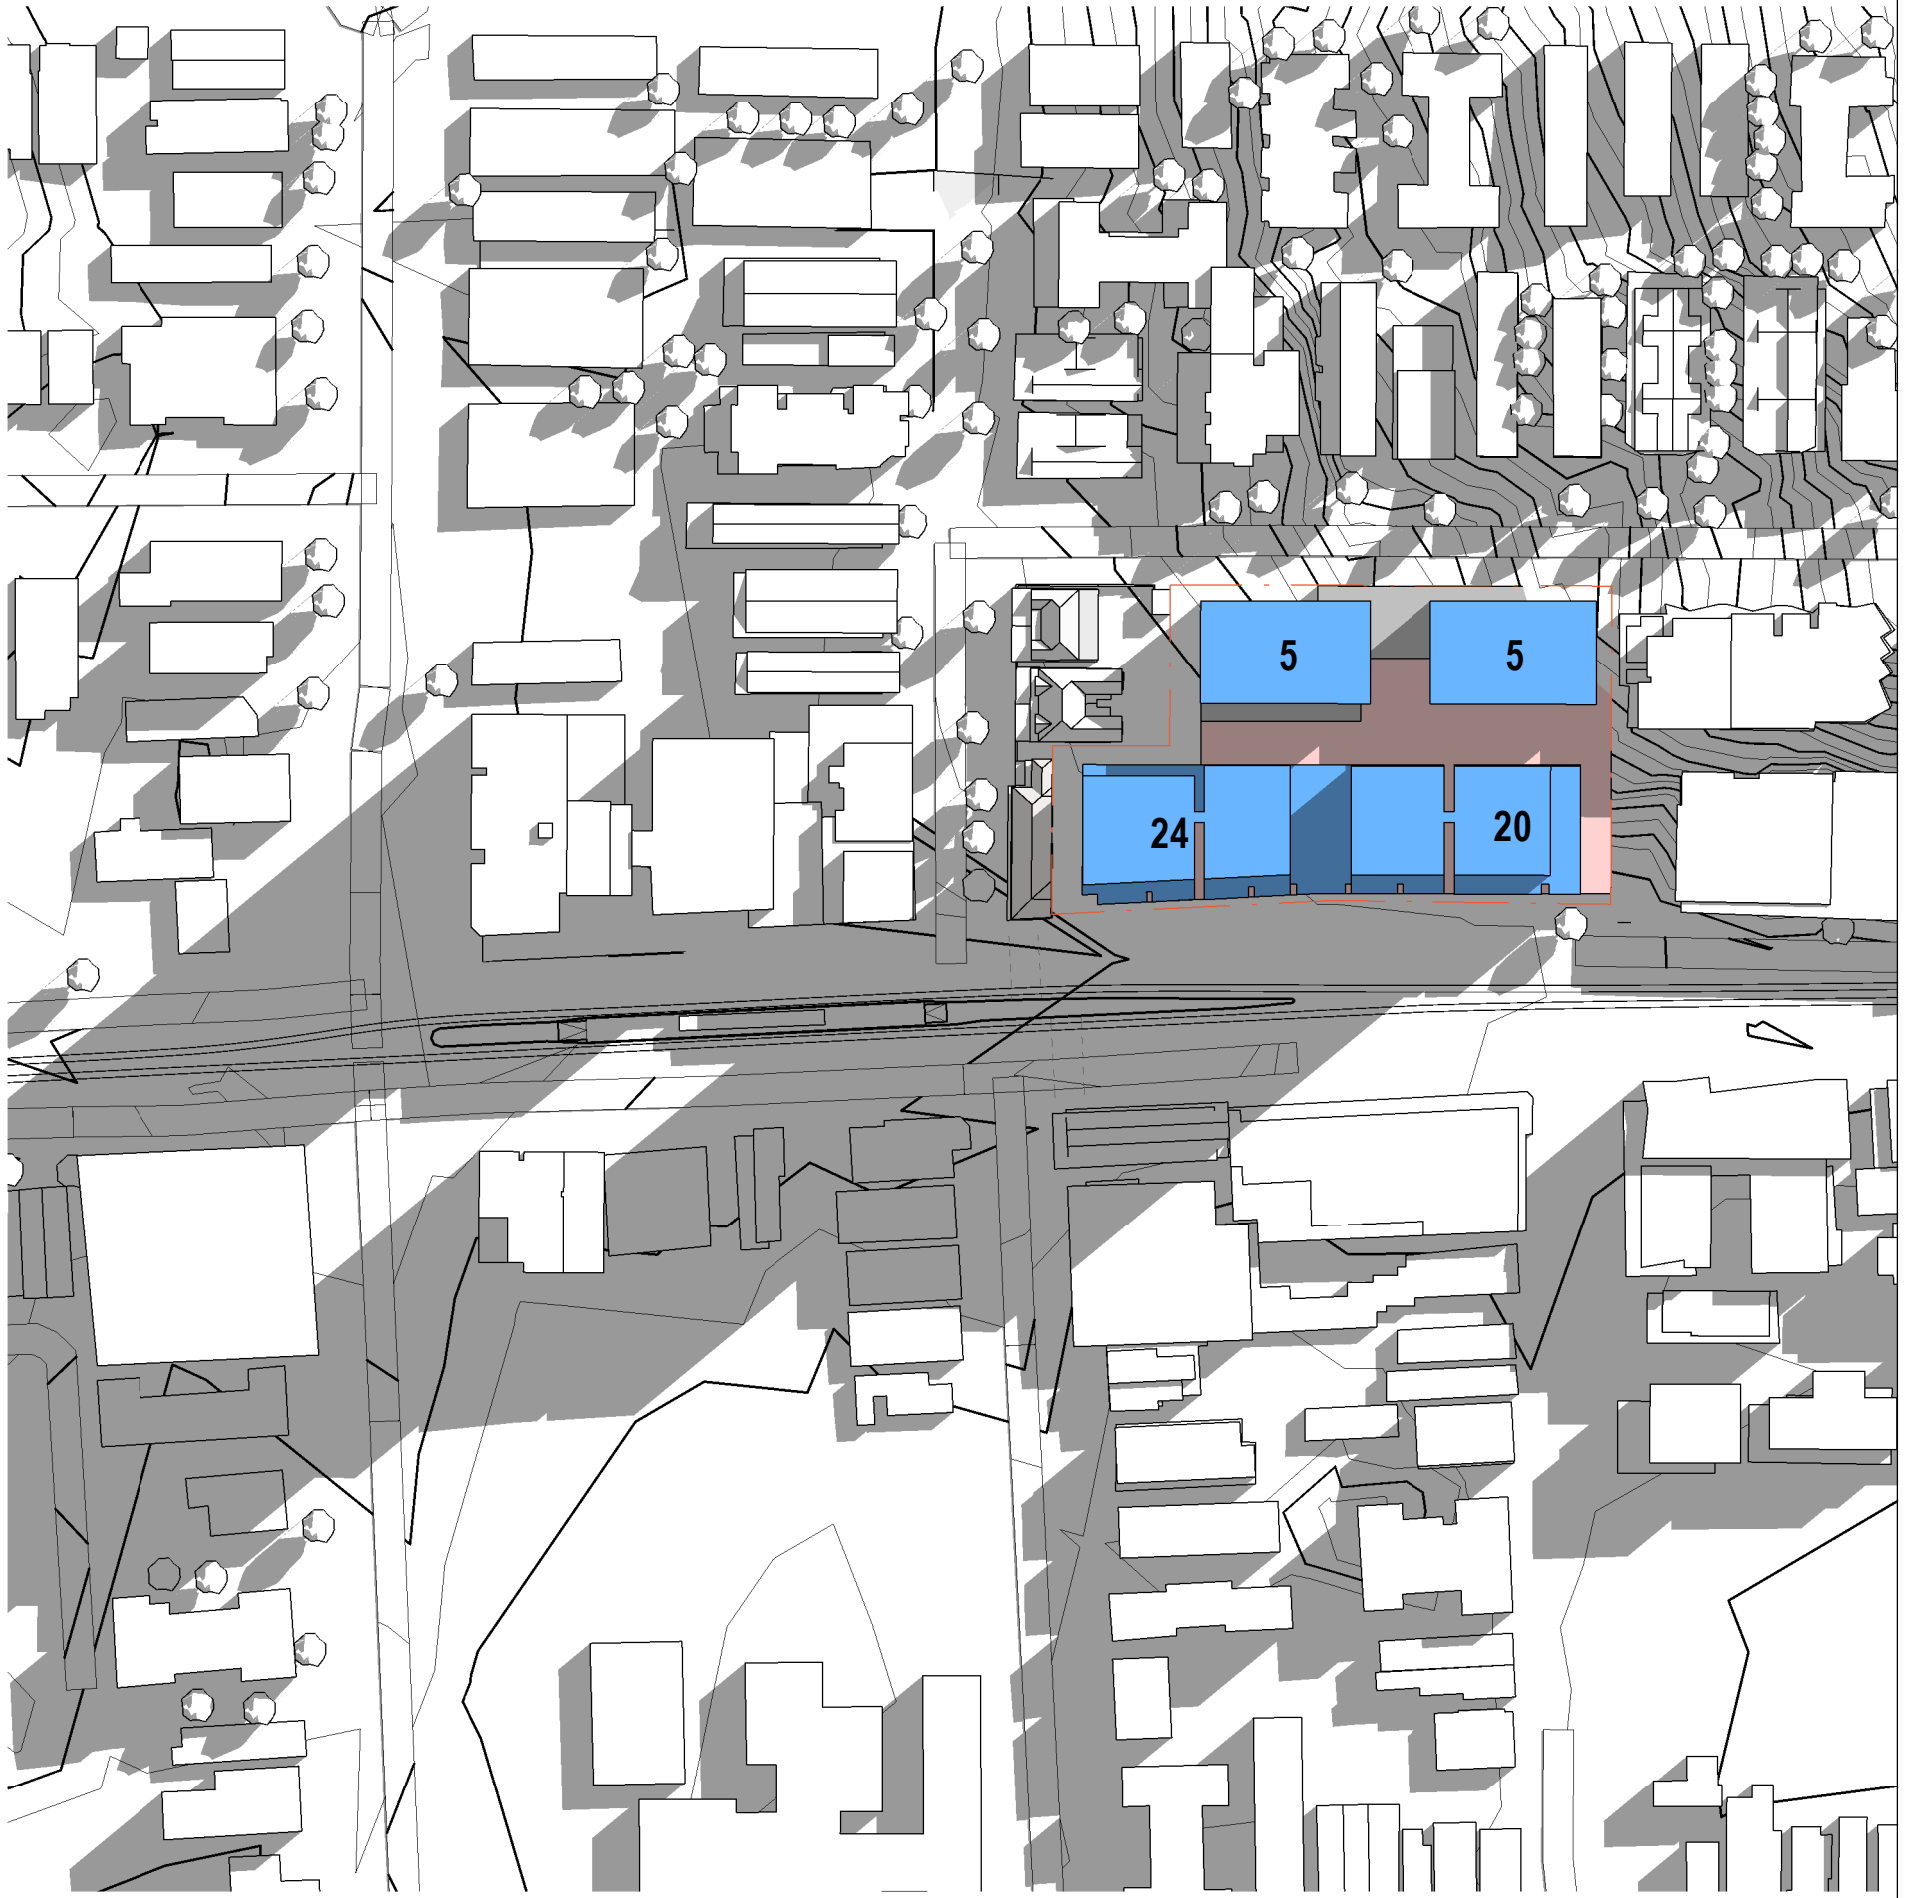

HDA UPLIFT SCHEME - 2PM JUN 21



APPROVED SCHEME - 3PM JUN 21

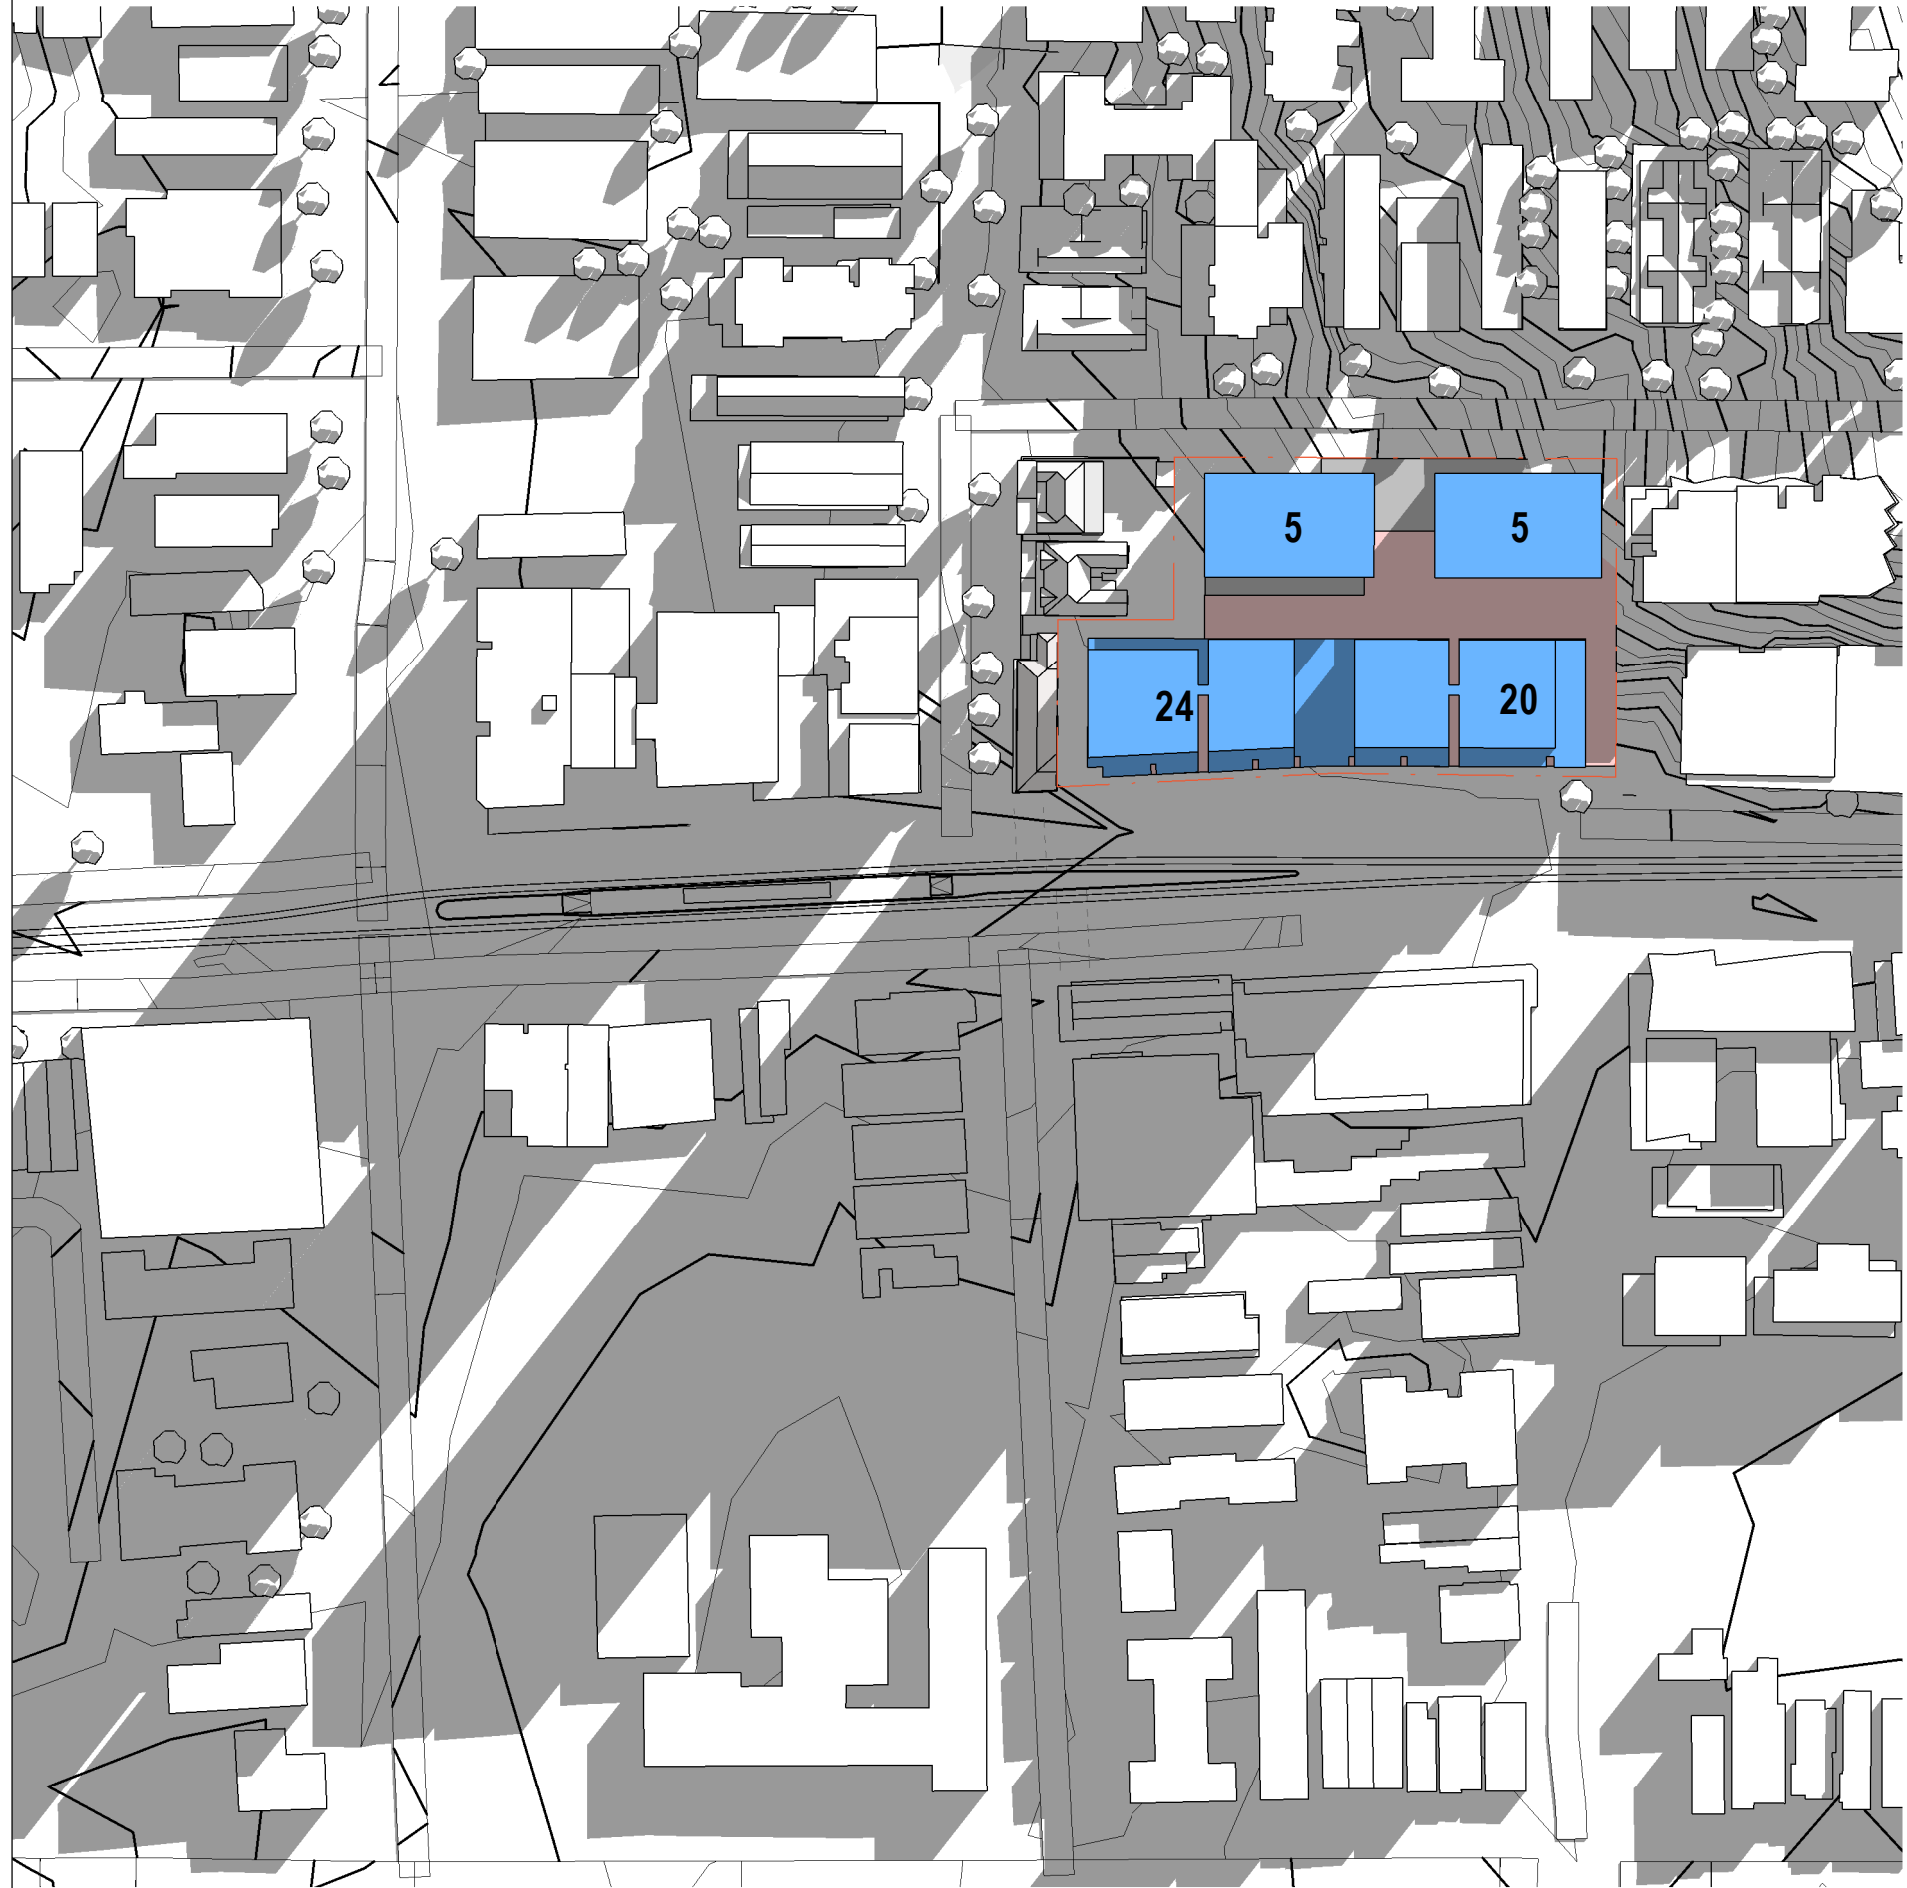

HDA UPLIFT SCHEME - 3PM JUN 21