



HATCHED AREAS REFER TO OSD AREAS

01 PODIUM LEVEL 06 - PLAN
1:250



Plot Date and Time:

100mm AT FULL SIZE

A1 Original

REV.	BY	DATE	DESCRIPTION	APPD.
C	F+P	26/07/19	GROCON CPB RFT RE-ISSUE	
B	F+P	01/03/19	GROCON CPB RFT RE-ISSUE	
A	F+P	20/12/18	GROCON CPB RFT ISSUE	

A1 Original	Co-ordinate System: MGA Zone 56	Height Datum: A.H.D.	This sheet may be prepared using colour and may be incomplete if copied	
-------------	---------------------------------	----------------------	---	--

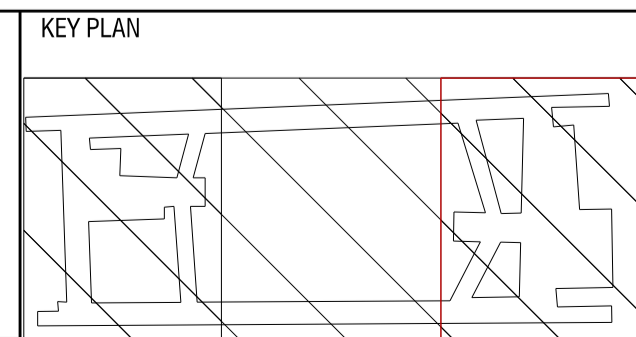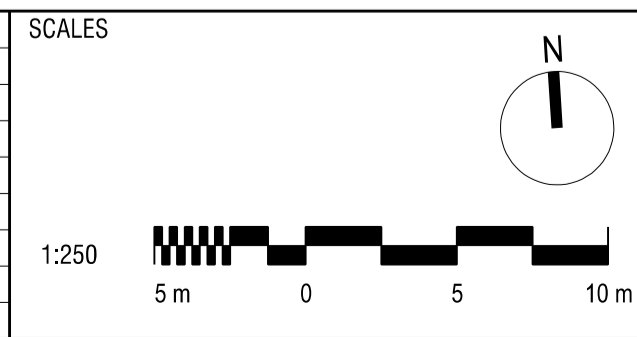

NOTE: THIS SHEET TO BE READ IN COLOUR

CLIENT

The information shown on this drawing is for the purposes of the Sydney Metro Project only. No warranty is given or implied as to its suitability for any other purpose. The Service Providers accept no liability arising from the use of this drawing and the information shown thereon for any purpose other than the Sydney Metro Project.

SERVICE PROVIDERS

Foster + Partners

COX

BATESSMART

aurecon **TTW**

DRAWN	SP, EA	26/07/19
DESIGNED	LB	26/07/19
DRG CHECK	RP	26/07/19
DESIGN CHECK		
APPROVED		

PITT ST INTEGRATED STATION DEVELOPMENT		
Level 06 - Level 09 - Podium		
FOR TENDER	SHEET 01 OF 01	©
DRG No	NWRLSRT-OSD-SPS-AT-DWG-20-2206	REV C