

**01 TOWER LEVEL 13 PLAN**  
1:250

Plot Date and Time:



100mm AT FULL SIZE

A1 Original

REV.	BY	DATE	DESCRIPTION	APPD.
C	F+P	26/07/19	GROCON CPB RFT RE-ISSUE	
B	F+P	01/03/19	GROCON CPB RFT RE-ISSUE	
A	F+P	18/12/18	GROCON CPB RFT ISSUE	

Co-ordinate System: MGA Zone 56	Height Datum: A.H.D.	This sheet may be prepared using colour and may be incomplete if copied
---------------------------------	----------------------	---

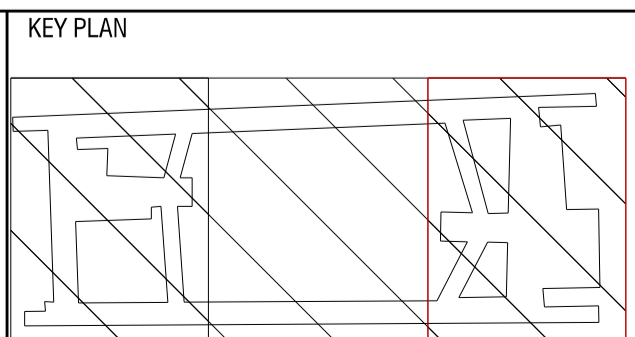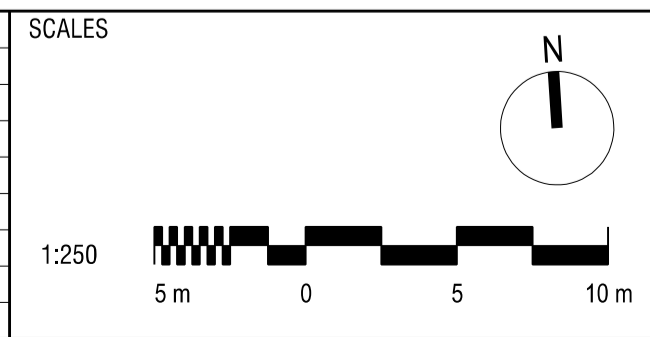

NOTE: THIS SHEET TO BE READ IN COLOUR

CLIENT

Service Providers

**Foster + Partners**

**COX**

**BATESSMART**

**aurecon** **TTW** Taylor Tomes Whitting

DRAWN	SP, J. PM	26/07/19
DESIGNED	LB	26/07/19
DRG CHECK	RP	26/07/19
DESIGN CHECK		
APPROVED		

**PITT ST INTEGRATED STATION DEVELOPMENT**

Level 13-20 - Typical Low Rise Level

FOR TENDER	SHEET 01 OF 01	©
DRG No	NWRLSRT-OSD-SPS-AT-DWG-20-2221	REV C