

Plot Date and Time:

100mm AT FULL SIZE


100mm



HATCHED AREAS REFER TO OSD AREAS

01 TOWER LEVEL 13 PLAN
1:250

REV.	BY	DATE	DESCRIPTION	APPD.
C	F+P	26/07/19	GROCON CPB RFT RE-4SSUE	
B	F+P	01/03/19	GROCON CPB RFT RE-4SSUE	
A	F+P	18/12/18	GROCON CPB RFT ISSUE	
A1	Original		Co-ordinate System: MGA Zone 56 Height Datum: A.H.D.	This sheet may be prepared using colour and may be incomplete if copied

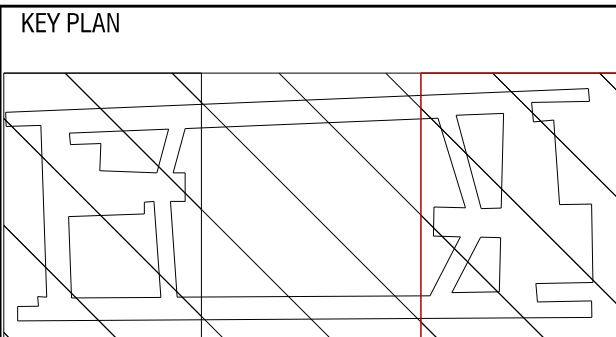

NOTE: THIS SHEET TO BE READ IN COLOUR



The information shown on this drawing is for the purposes of the Sydney Metro Project only. No warranty is given or implied as to its suitability for any other purpose. The Service Providers accept no liability arising from the use of this drawing and the information shown thereon for any purpose other than the Sydney Metro Project.			
SERVICE PROVIDERS			
Foster + Partners			
COX			
BATESSMART			
aurecon			
TTW			
Taylor Thompson Whitting			
DRAWN	SP / PM	26/07/19	
DESIGNED	LB	26/07/19	
DRG CHECK	RP	26/07/19	
DESIGN CHECK			
APPROVED			

PITT ST INTEGRATED STATION DEVELOPMENT			
Level 13-20 - Typical Low Rise Level			
FOR TENDER	SHEET 01 OF 01	©	
DRG No	NWRLSRT-OSD-SPS-AT-DWG-20-2213	REV	C