

01 TOWER LEVEL 23 PLAN
1:250



Plot Date and Time:

100mm AT FULL SIZE

100mm AT FULL SIZE

REV.	BY	DATE	DESCRIPTION	APPD.
C	F+P	26/07/19	GROCON CPB RFT RE-ISSUE	
B	F+P	01/03/19	GROCON CPB RFT RE-ISSUE	
A	F+P	20/12/18	GROCON CPB RFT ISSUE	

A1 Original	Co-ordinate System: MGA Zone 56	Height Datum: A.H.D.	This sheet may be prepared using colour and may be incomplete if copied	
-------------	---------------------------------	----------------------	---	--

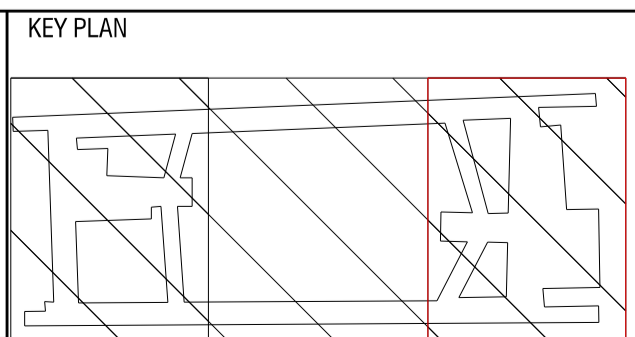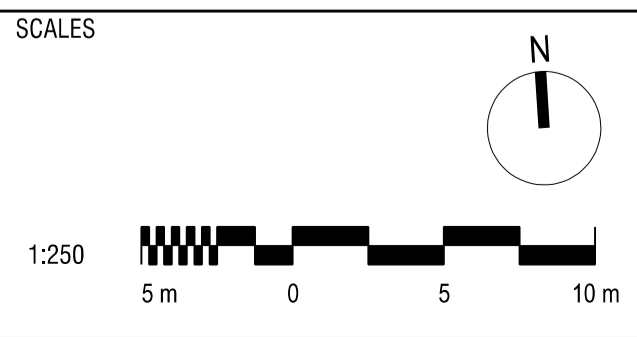

NOTE: THIS SHEET TO BE READ IN COLOUR

CLIENT

Service Providers

Foster + Partners

COX

BATESSMART

aurecon **TTW**

DRAWN SP, JEA 26/07/19

DESIGNED LB 26/07/19

DRG CHECK RP 26/07/19

DESIGN CHECK

APPROVED

PITT ST INTEGRATED STATION DEVELOPMENT

Level 23 - Level 34 - Typical High Rise Level

Pitt Street North OSD

FOR TENDER	SHEET 01 OF 01	©
DRG No NWRLSRT-OSD-SPS-AT-DWG-20-2223	REV C	