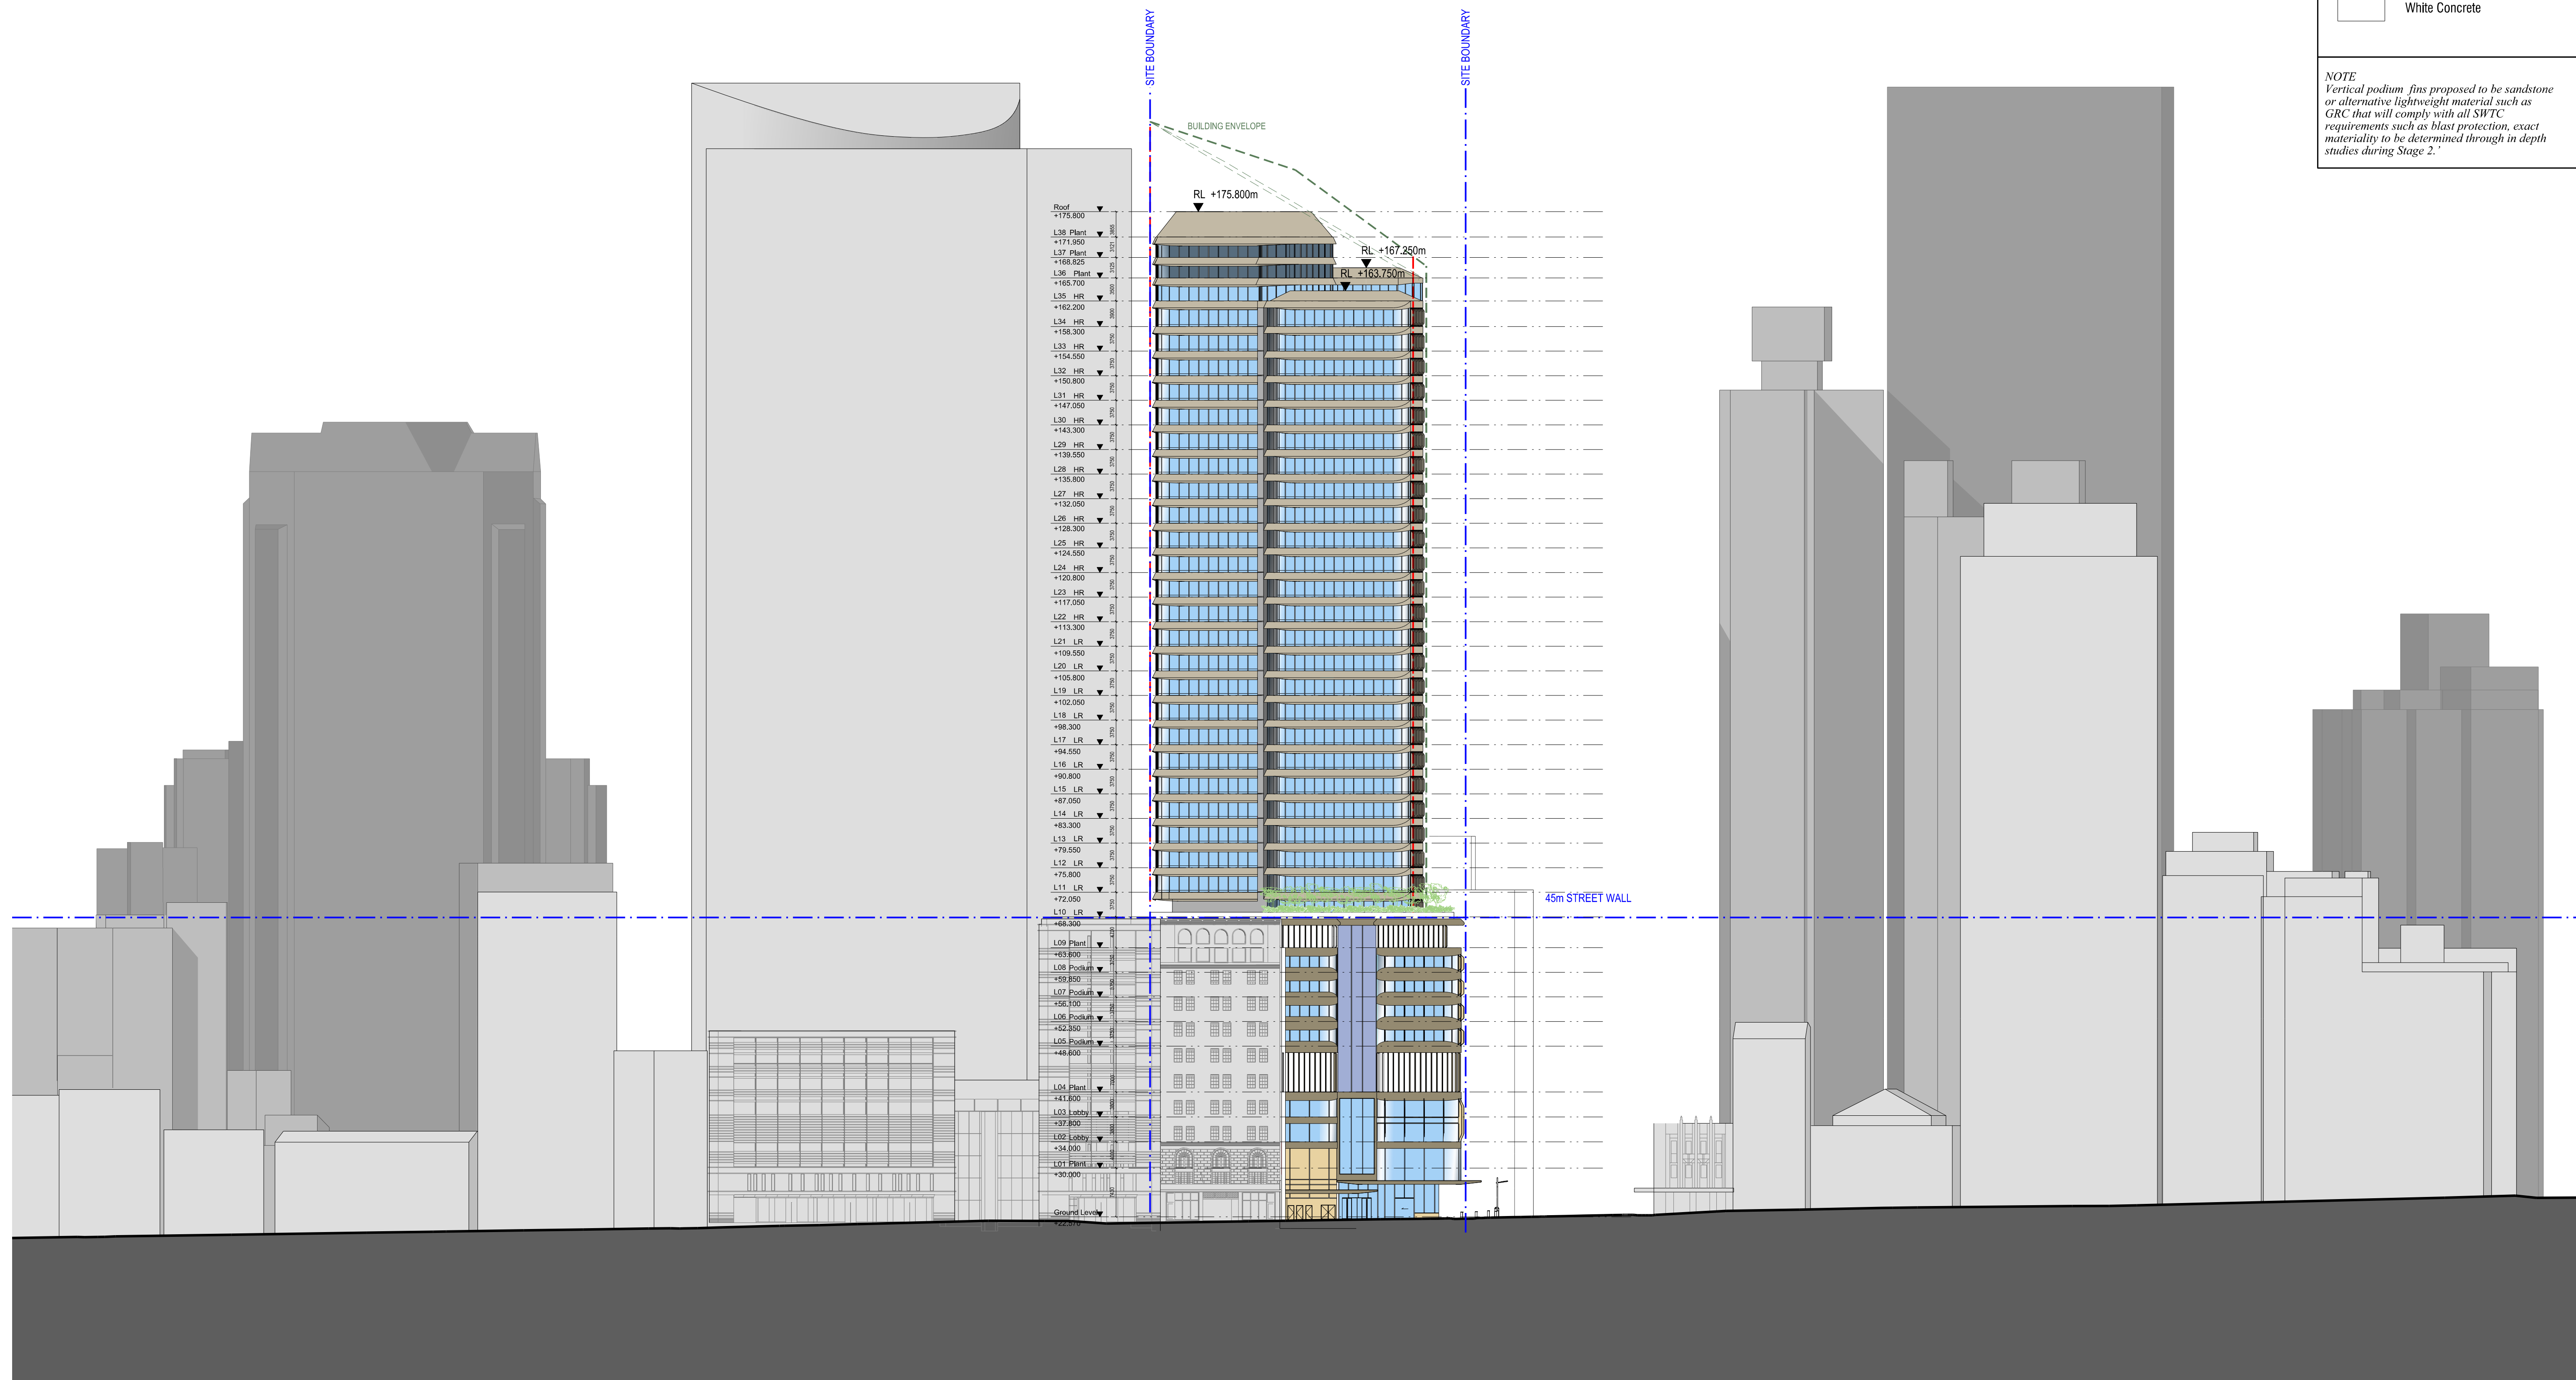


-  Glass Curtain Walling
-  Backpainted Glass
-  Metal Cladding
-  Stone Cladding
-  Louvre
-  White Concrete

NOTE
Vertical podium fins proposed to be sandstone or alternative lightweight material such as GRC that will comply with all SWTC requirements such as blast protection, exact materiality to be determined through in depth studies during Stage 2.

[illegible]