

**LEGEND**

	CONCEPT SSDA ENVELOPE
	PROPERTY BOUNDARY
	STATION SCOPE
	SHORT-STAY ACCOMODATION
	1 BEDROOM
	2 BEDROOM
	3 BEDROOM
	STATION SERVICES
	OSD SERVICES
	STATION FACILITIES
	EGRESS STAIRS
	OSD CORE
	OSD GENERAL
	OSD AMENITY
	OSD EGRESS STAIRS
	RETAIL
	STATION ENTRY
	SERVICE ACCESS
	OSD ENTRY

L31-L34 1  
1 : 250


Plot Date and Time: 19/12/2018 6:06:12 PM

100mm AT FULL SIZE

REV.	BY	DATE	DESCRIPTION	MLS APPD.
A		20.12.18	GROCON CPB RFT ISSUE	

**SCALES**

1:250 @ A1

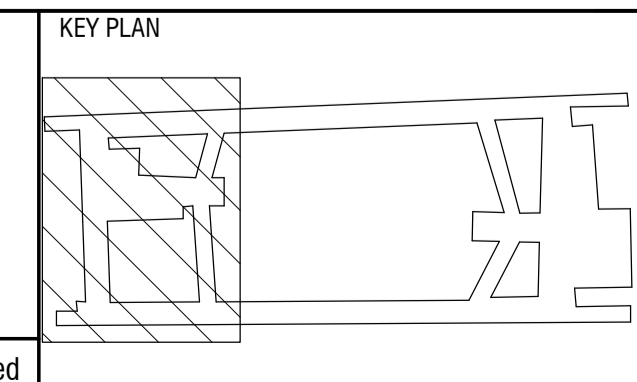

**CLIENT**

The information shown on this drawing is for the purposes of the Sydney Metro Project only. No warranty is given or implied as to its suitability for any other purpose. The Service Providers accept no liability arising from the use of this drawing and the information shown thereon for any purpose other than the Sydney Metro Project.

**SERVICE PROVIDERS**

**Foster + Partners**  
**COX**  
**BATESSMART**  
**aurecon** **TTW**

DRAWN: \_MQ\_  
DESIGNED: \_Batesmart\_  
DRG CHECK: \_Batesmart\_  
DESIGN CHECK: \_Batesmart\_  
APPROVED: \_MLS\_

20/12/18

**PITT ST INTEGRATED STATION DEVELOPMENT**

Pitt St South OSD  
LEVEL 31-34 - TYPICAL HIGHRISE

FOR TENDER

SHEET 17 OF 40

DRG No NWRLSRT-OSD-SPS-AT-DWG-102231

REV A

A1 Original

Co-ordinate System: MGA Zone 56 Height Datum: A.H.D. This sheet may be prepared using colour and may be incomplete if copied